
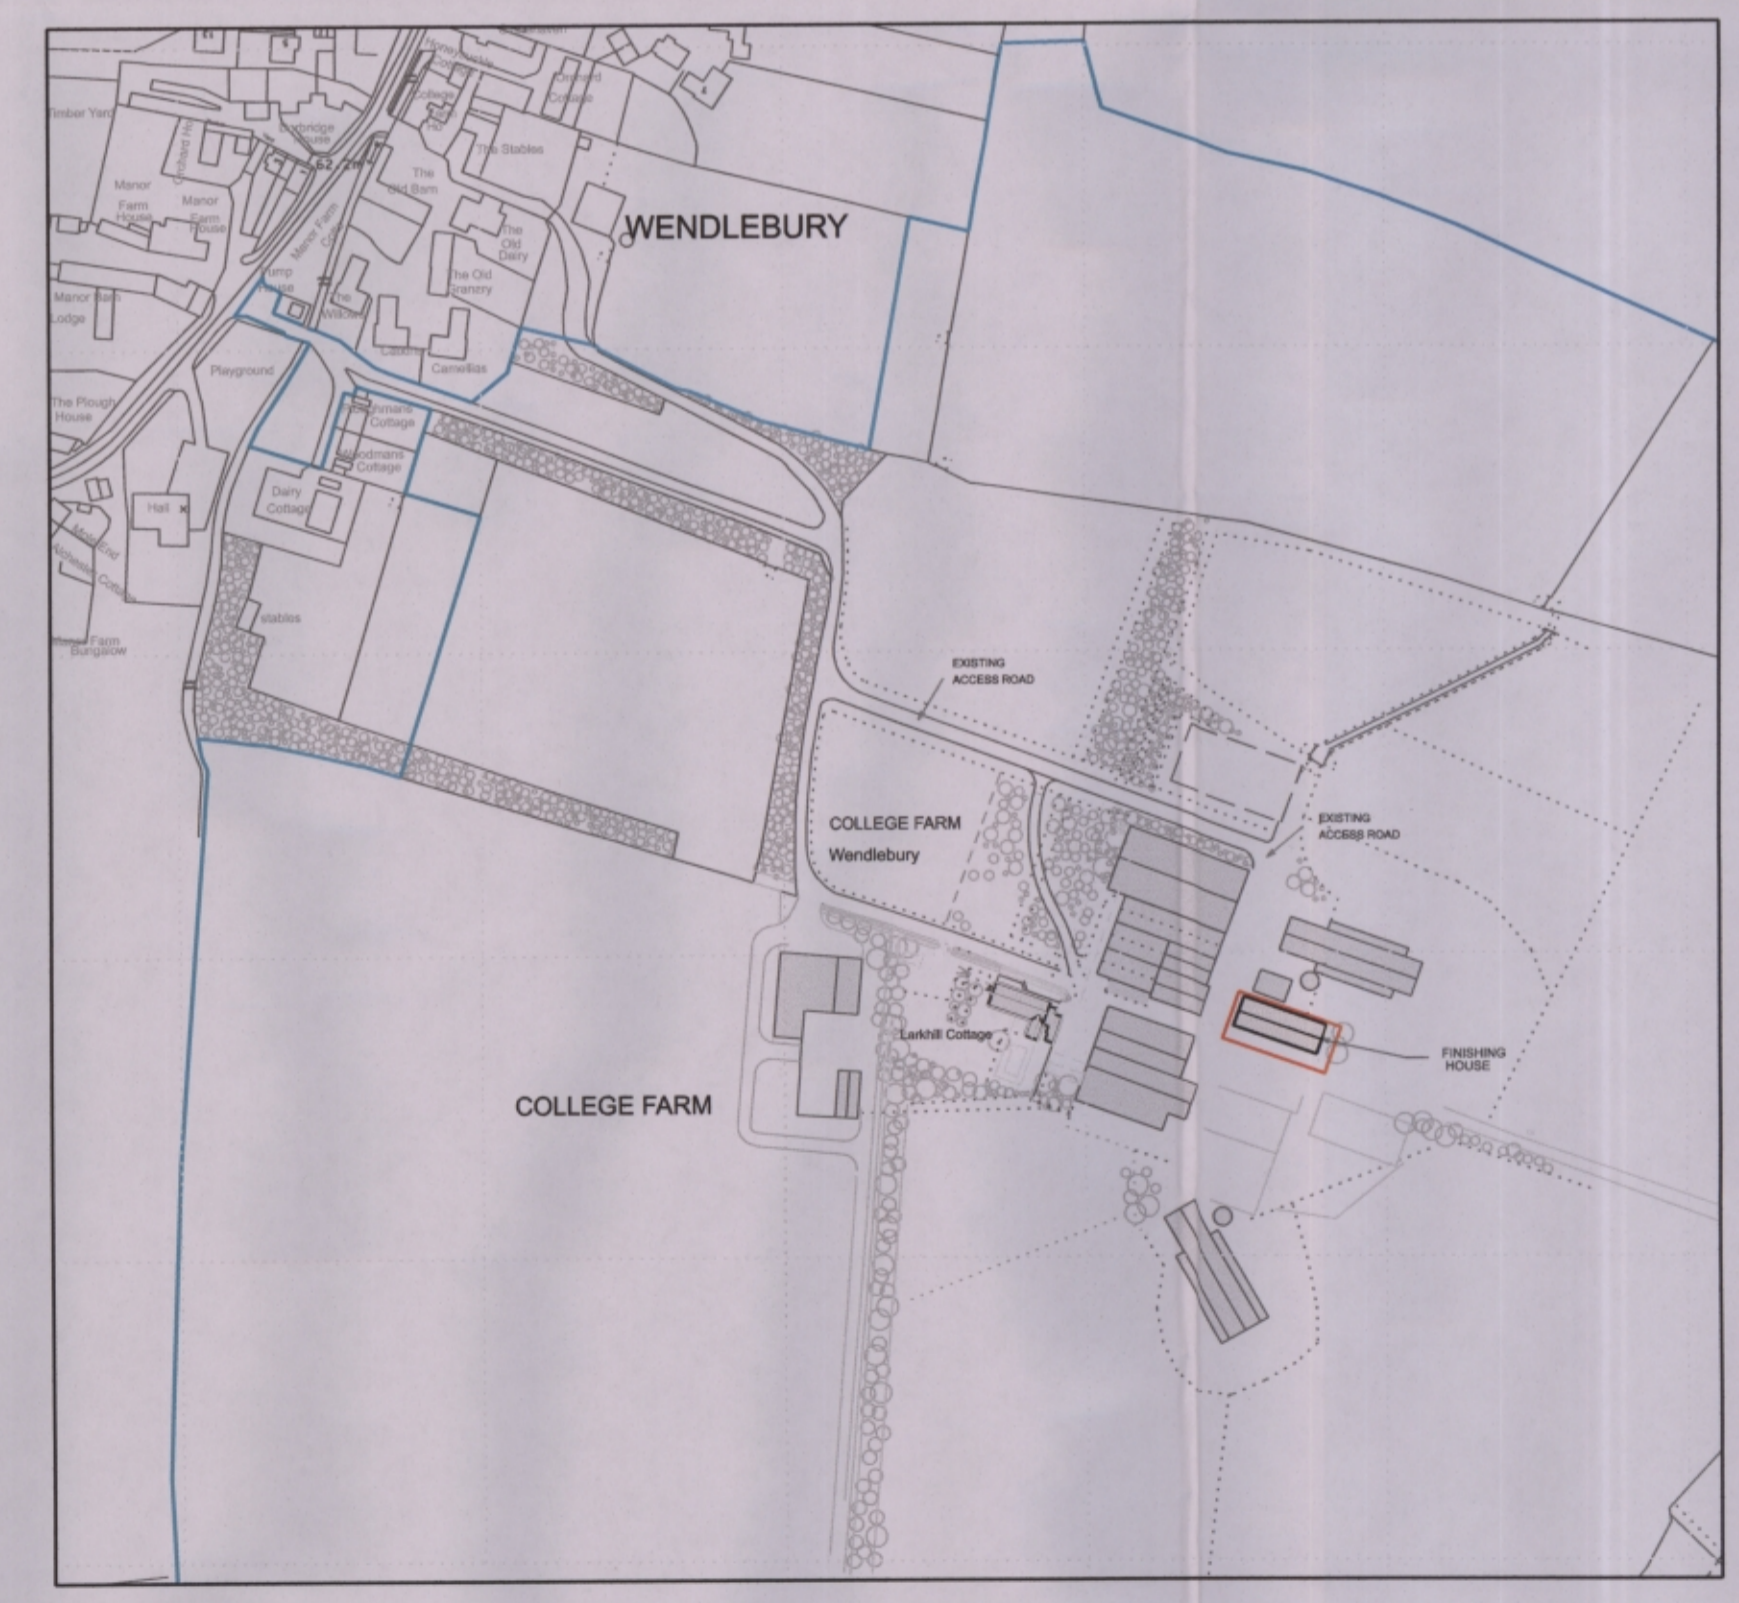
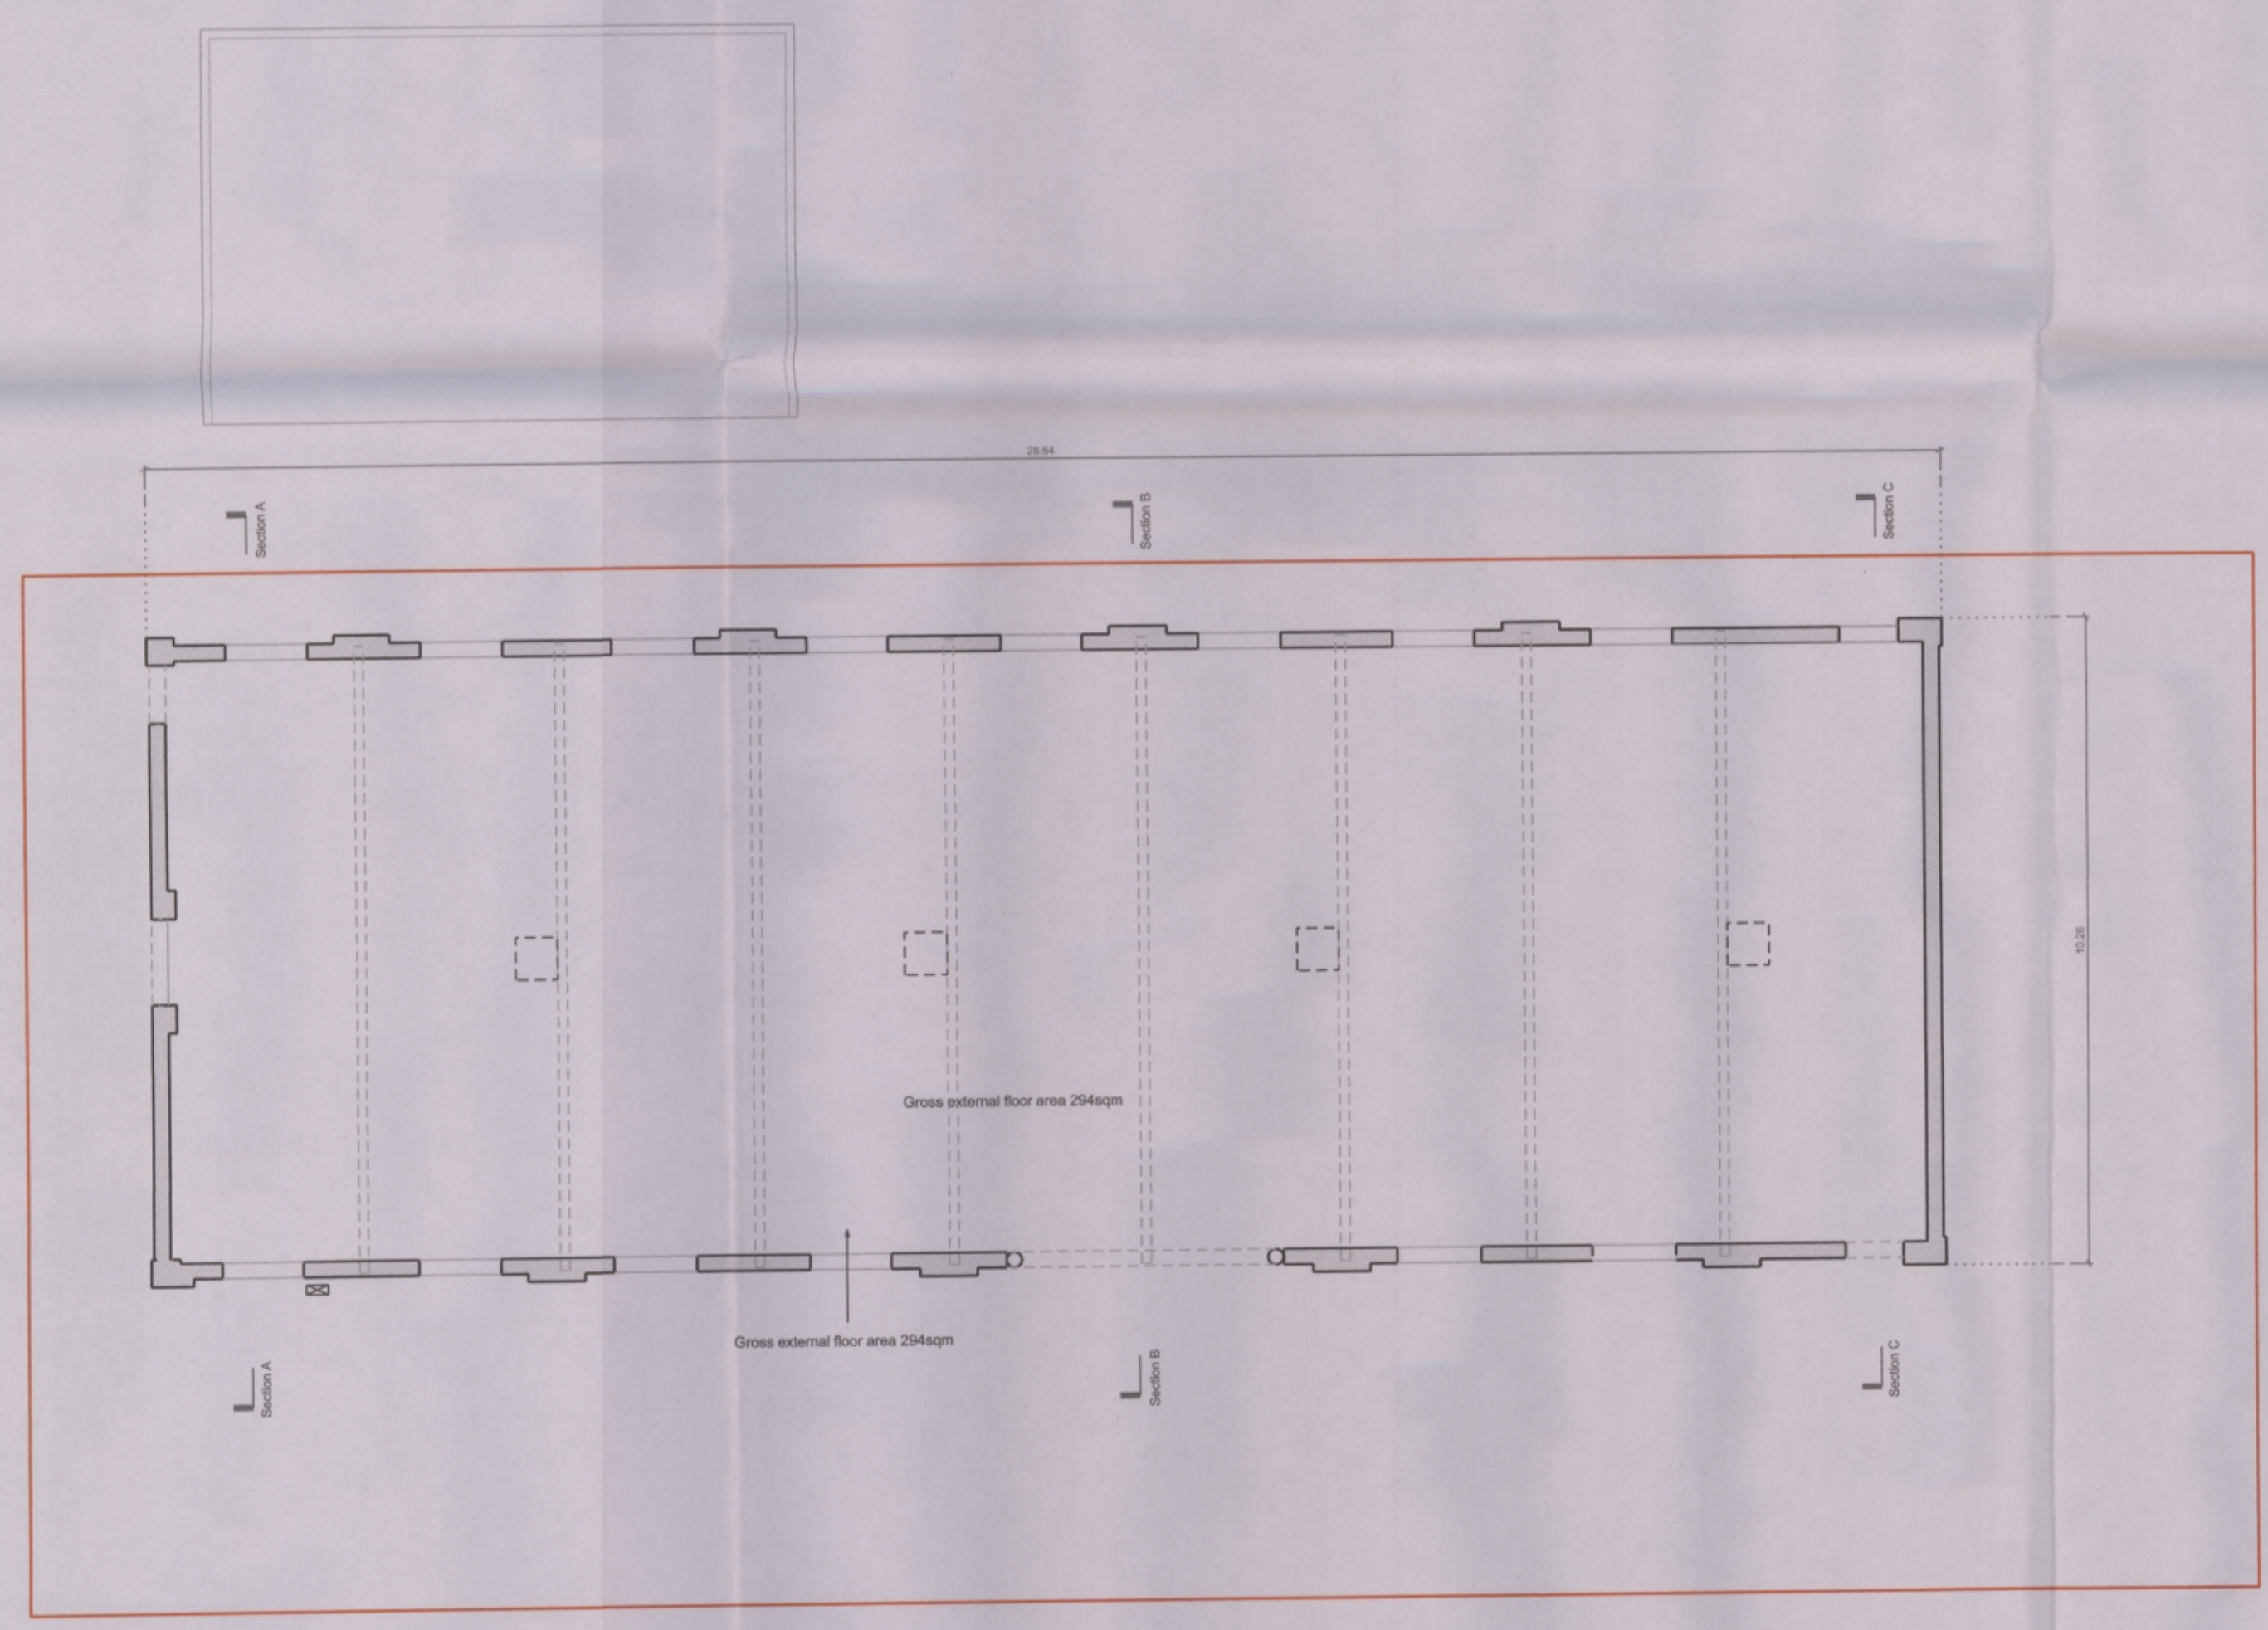
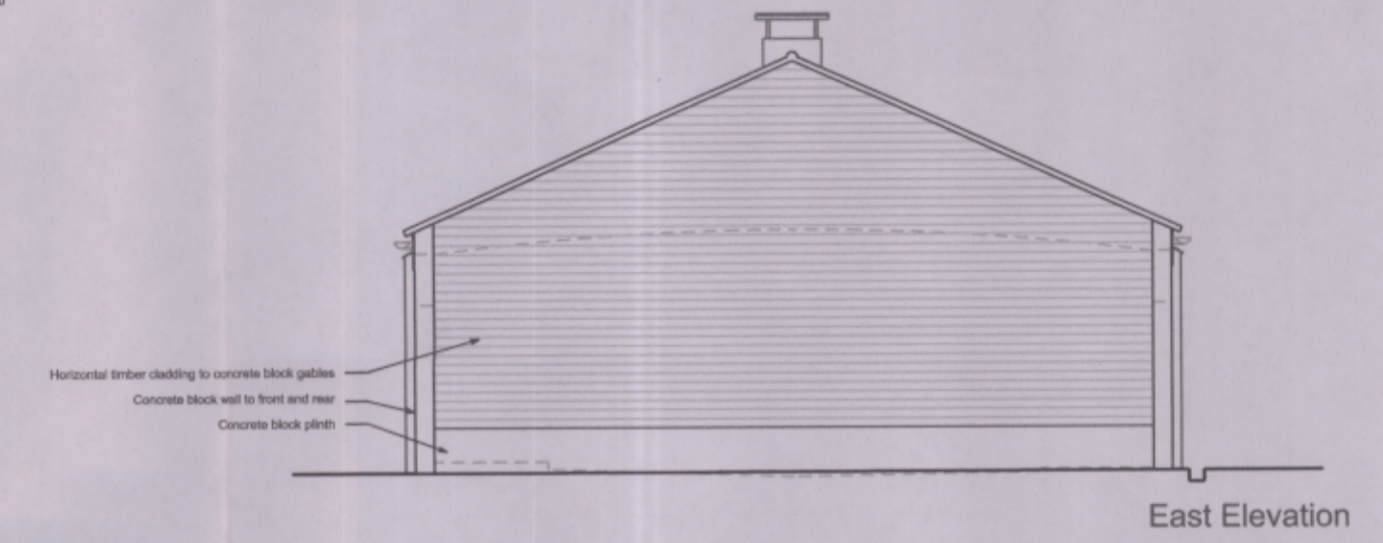
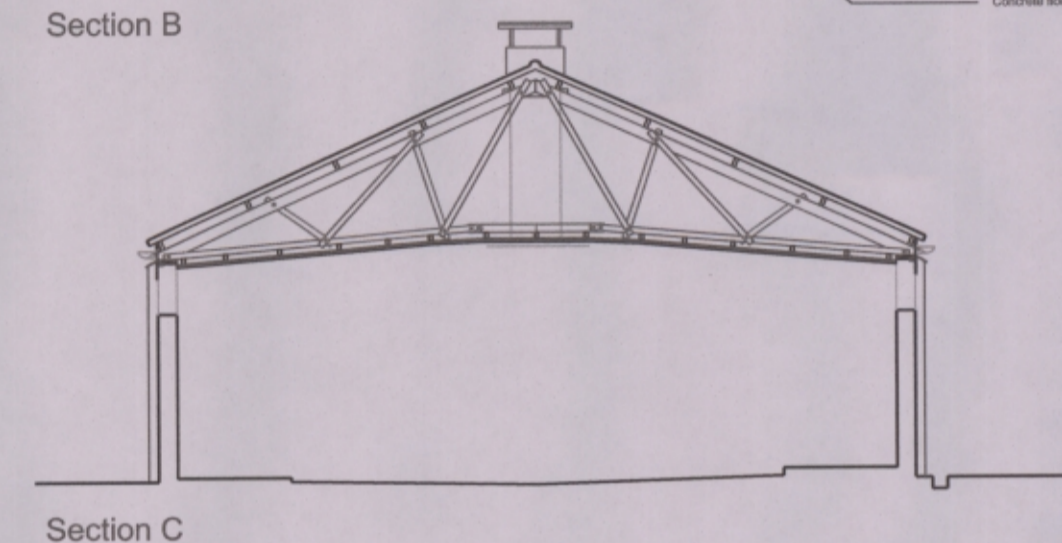
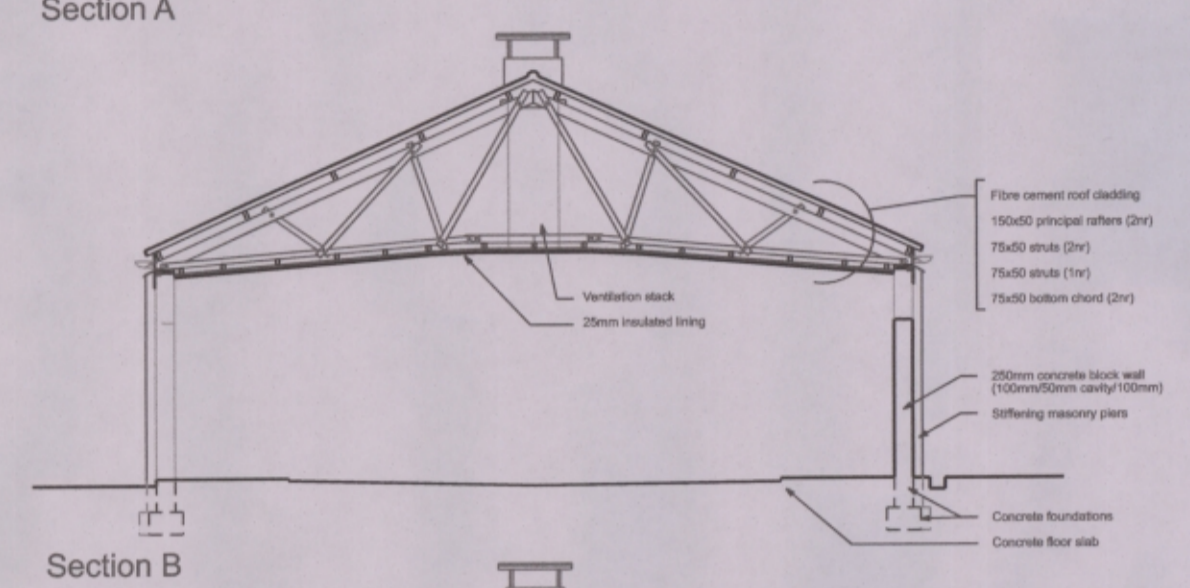
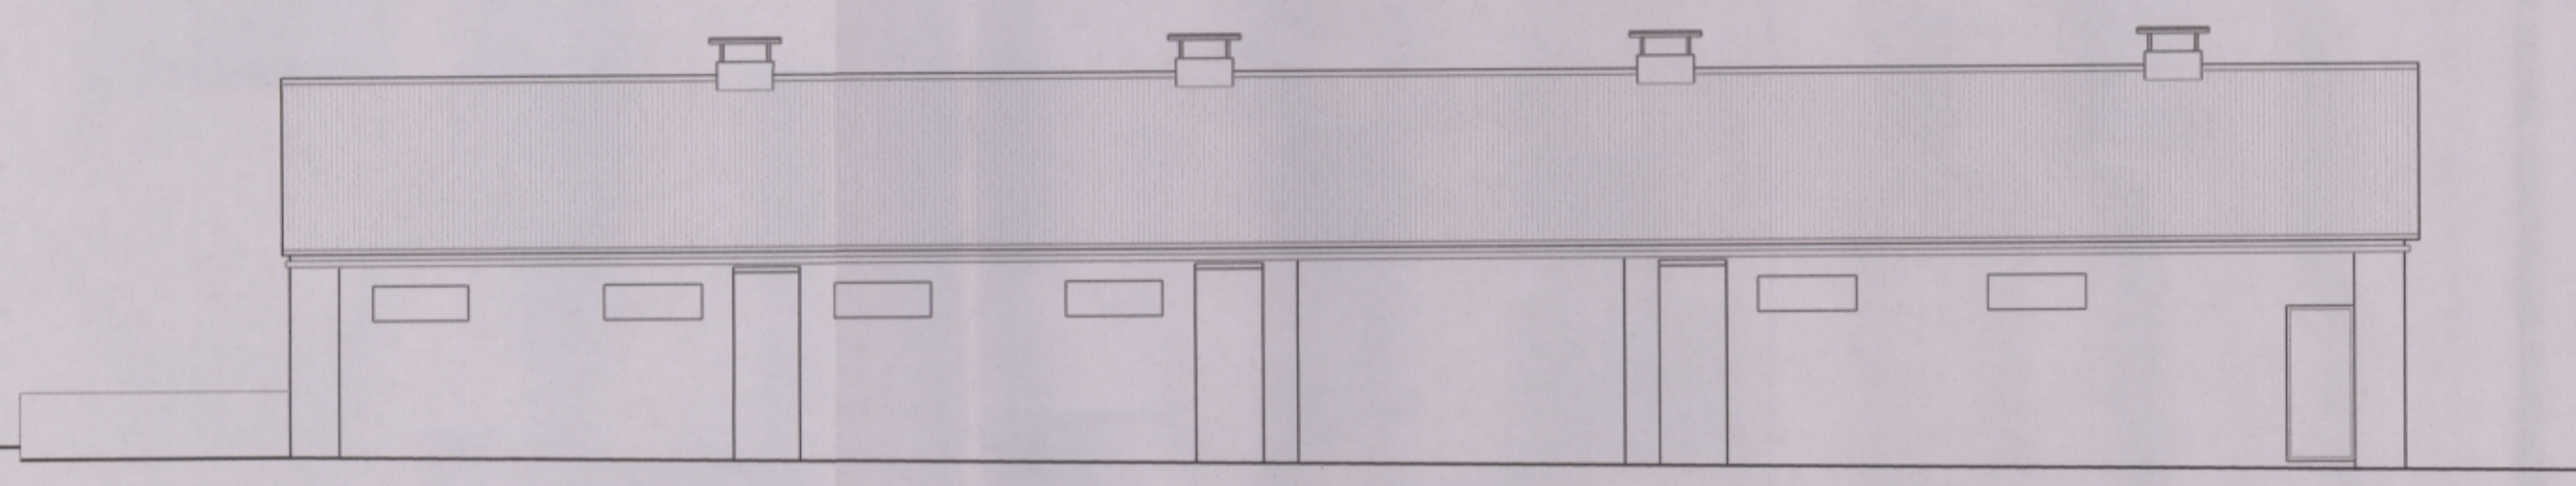
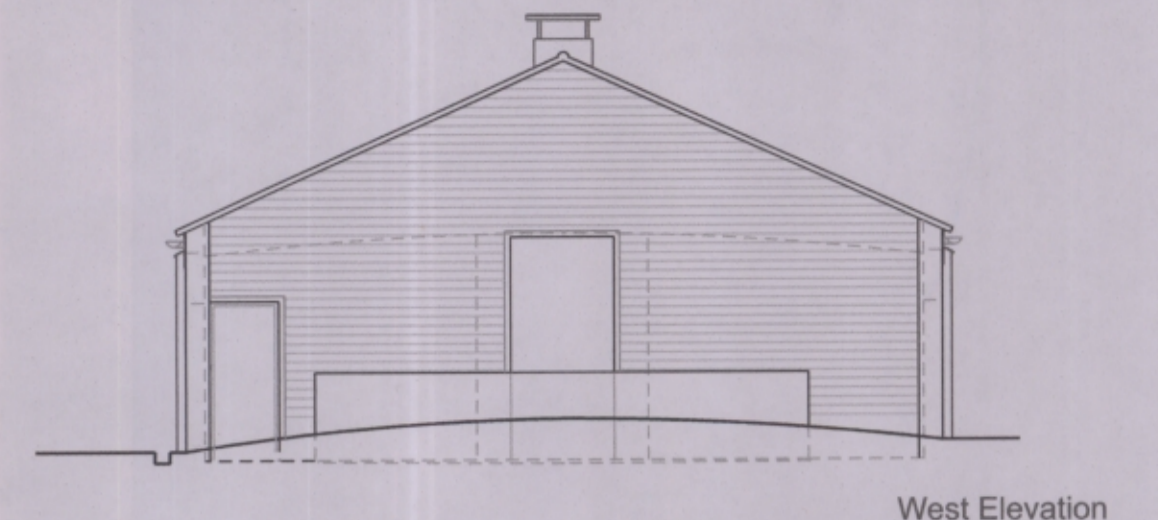
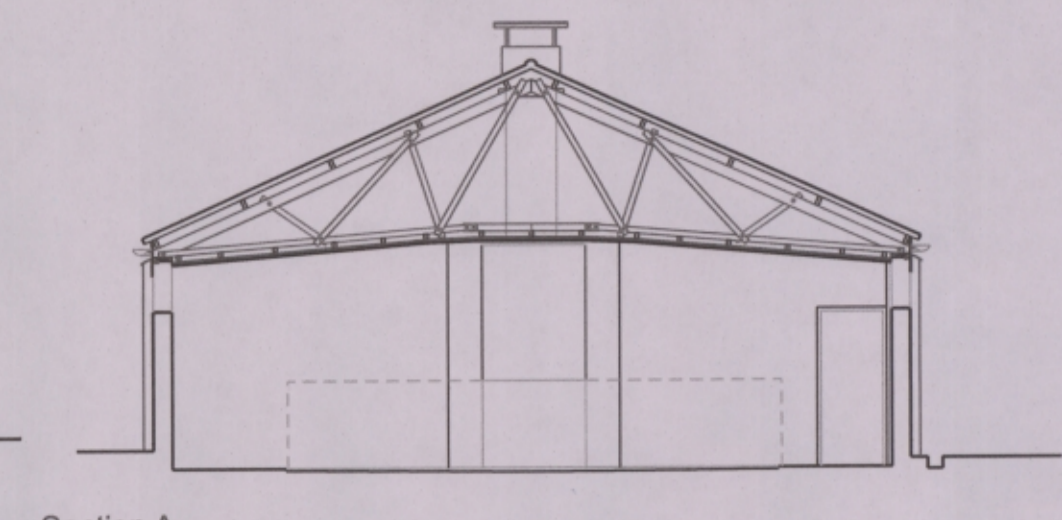
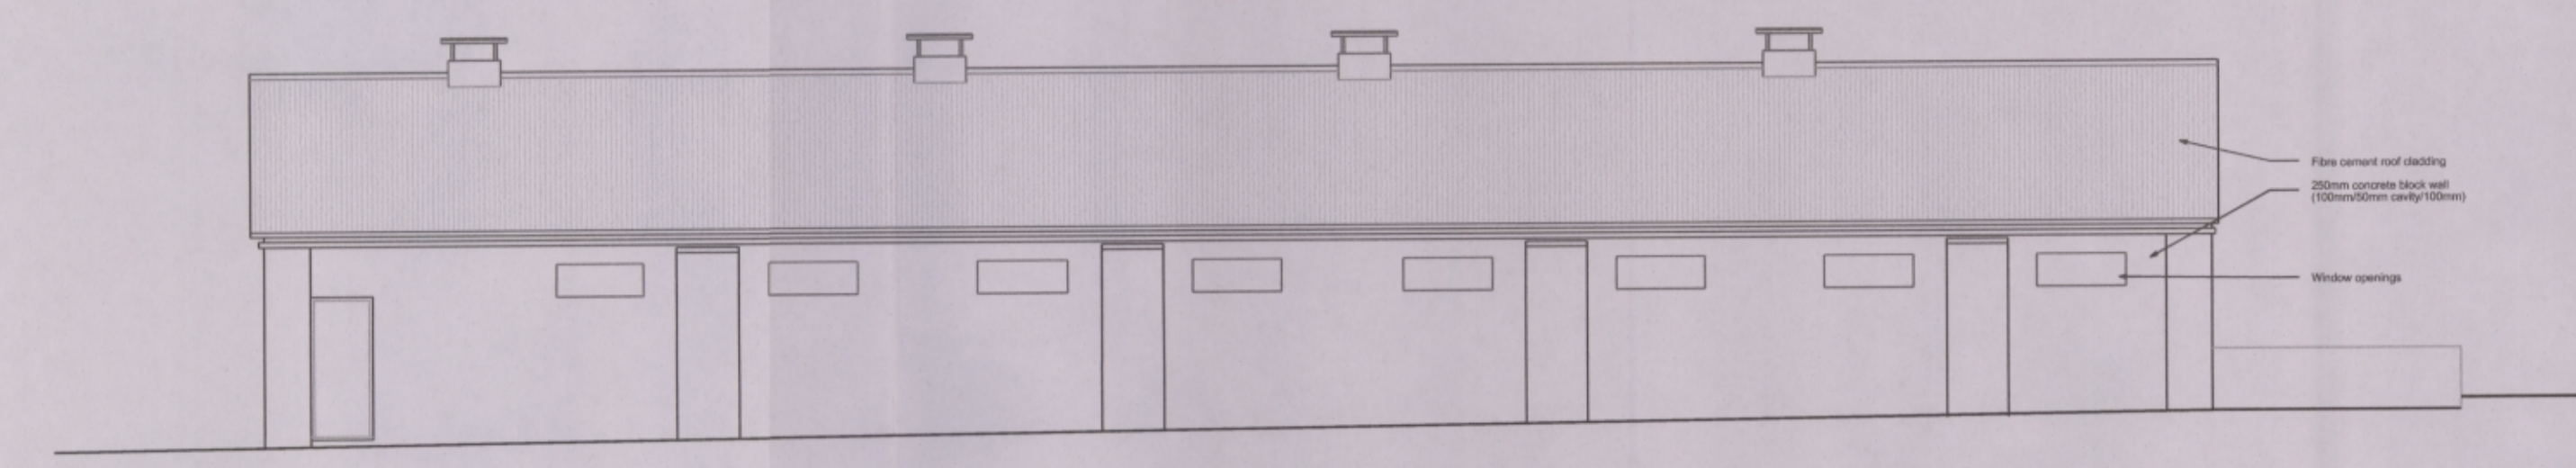


DO NOT SCALE
 Contractor to check all dimensions on site and report discrepancies before proceeding.
 This drawing is copyright.

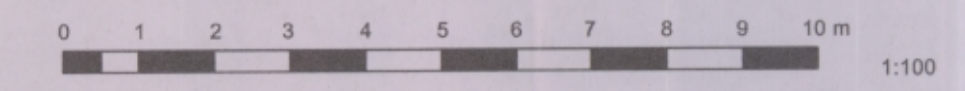

Planned Approach Architects
 Telephone 07929 296003 Email: tim@plannedapproach.co.uk

Client: Mr and Mrs T Howard
 Site: College Farm Wendlebury
 Project: Finishing House PD Class Q Conversion

FLOOR PLAN & ELEVATIONS As Existing
 1:100 TPH June 2018
 (Original at A1) Drwg no. 18.178.01