



 Denotes Location of Cycle Shelters

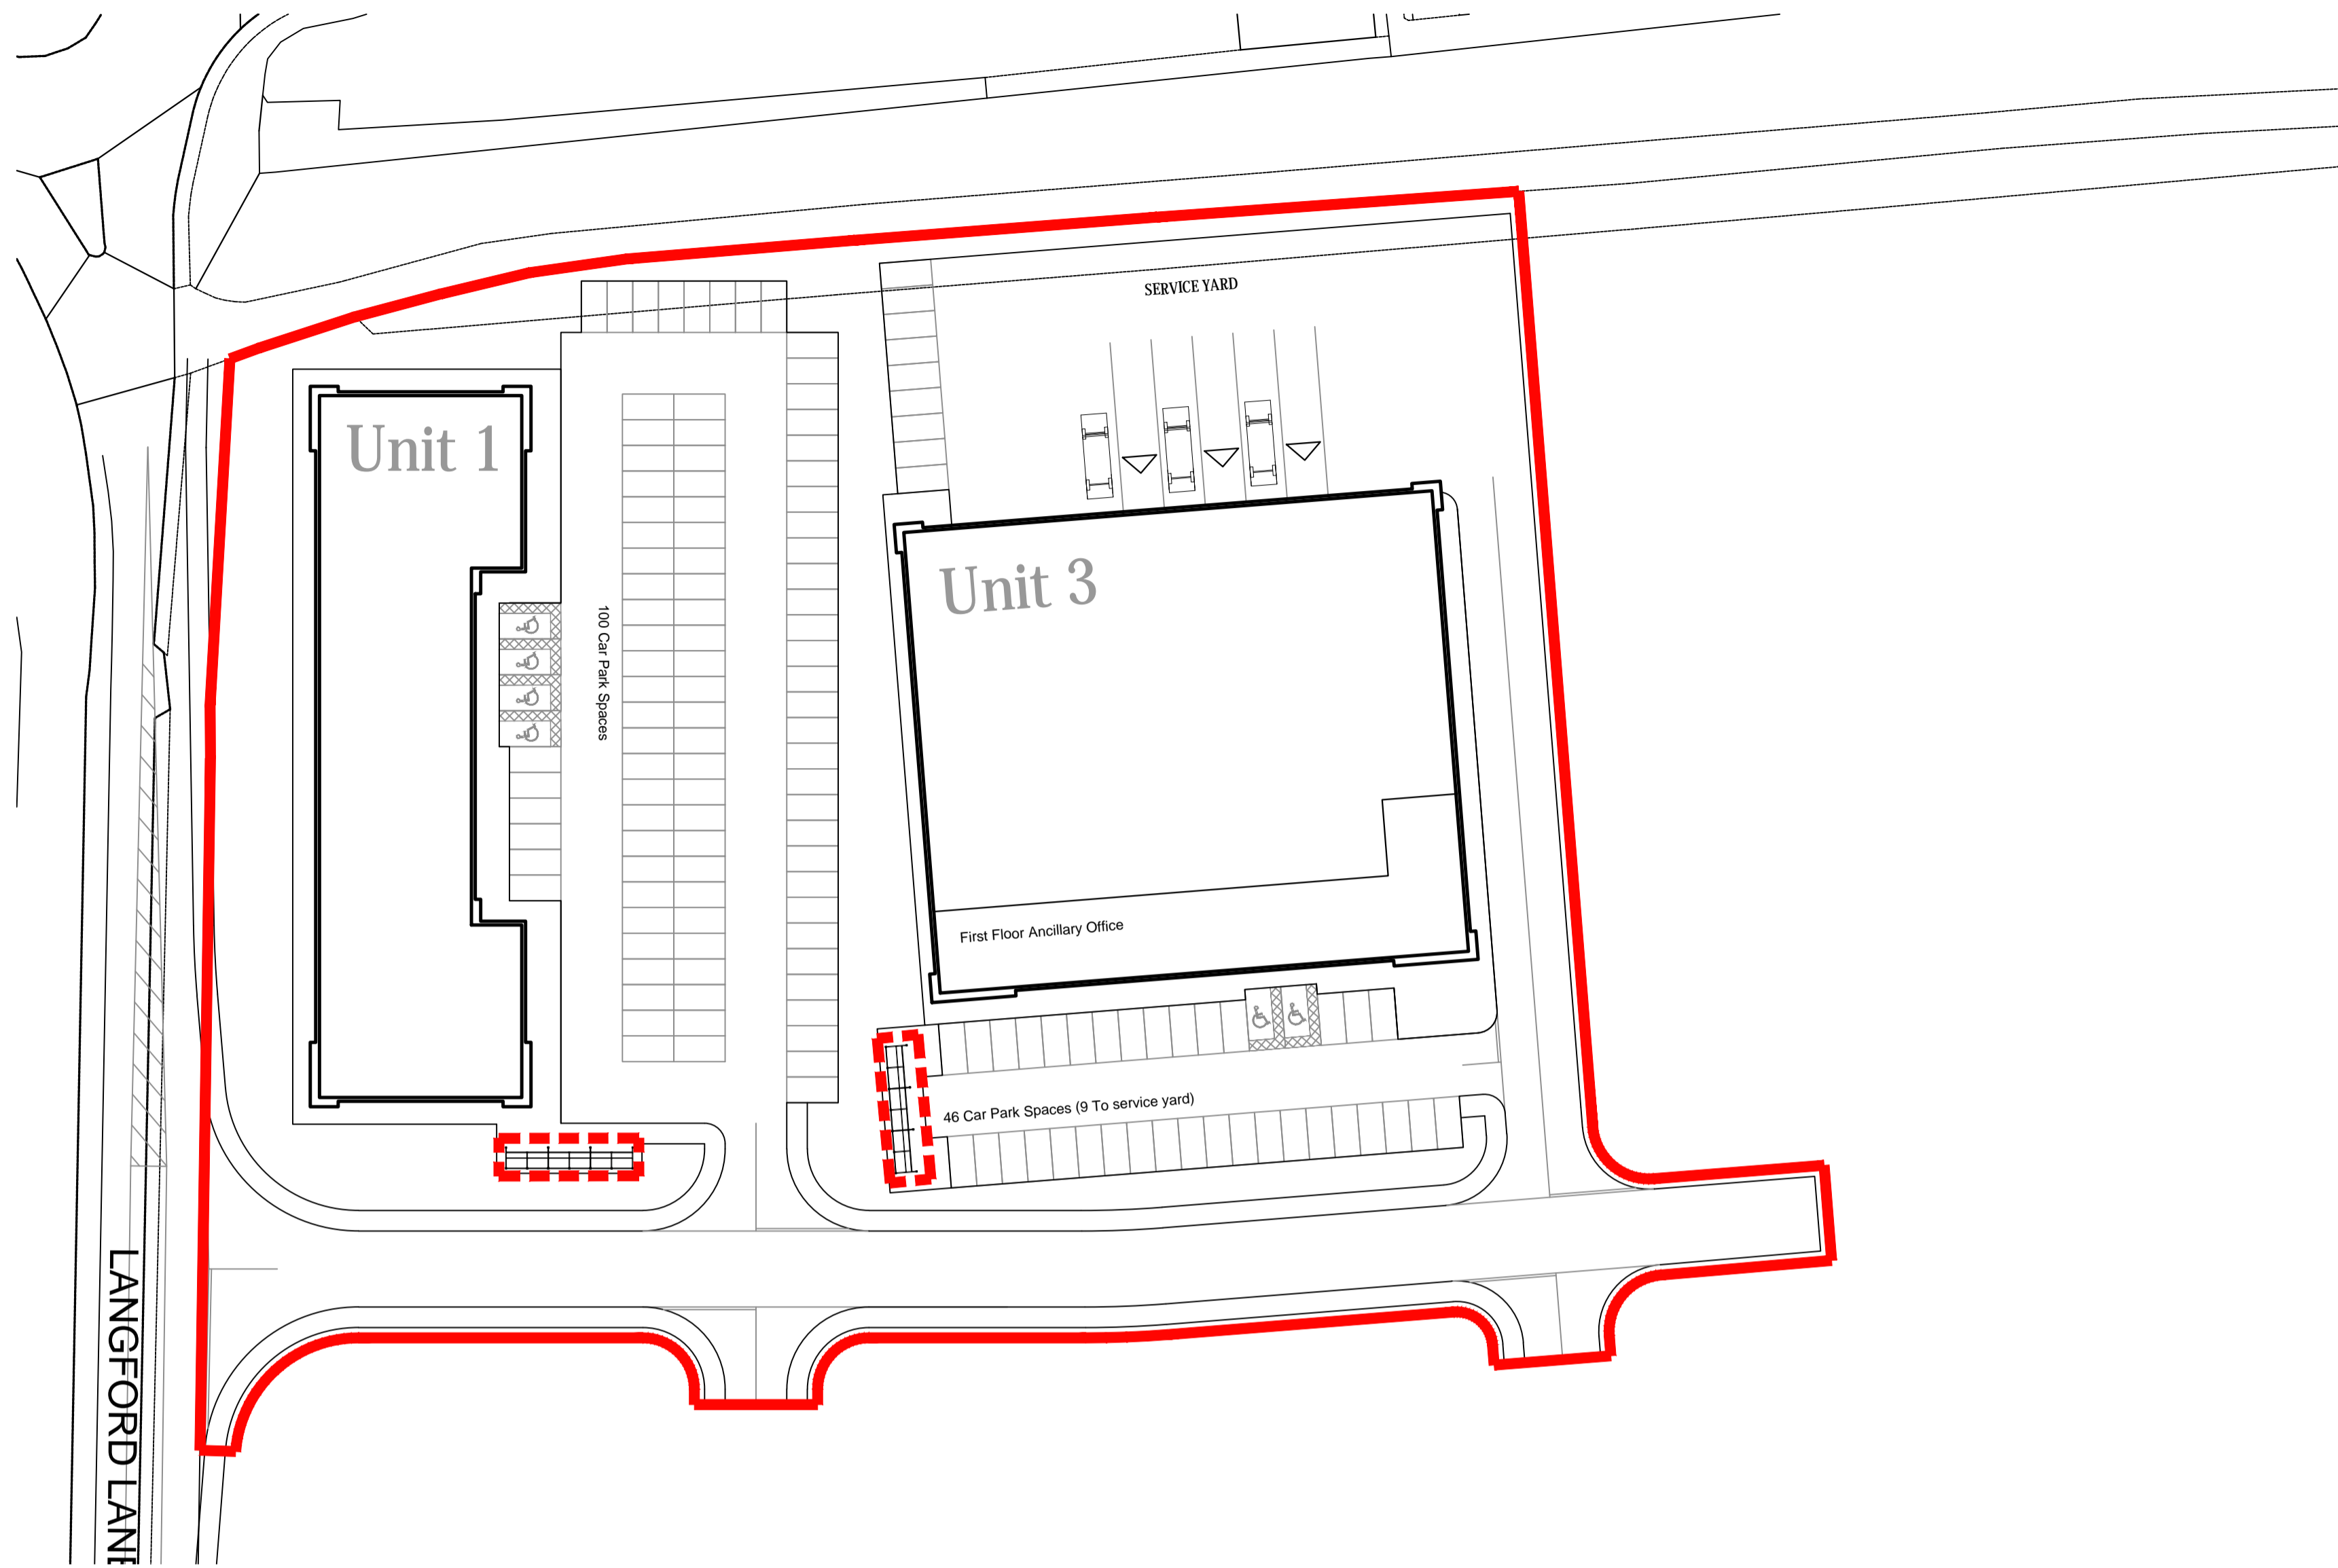


Site Layout
Scale 1:500



Typical Cycle Shelter

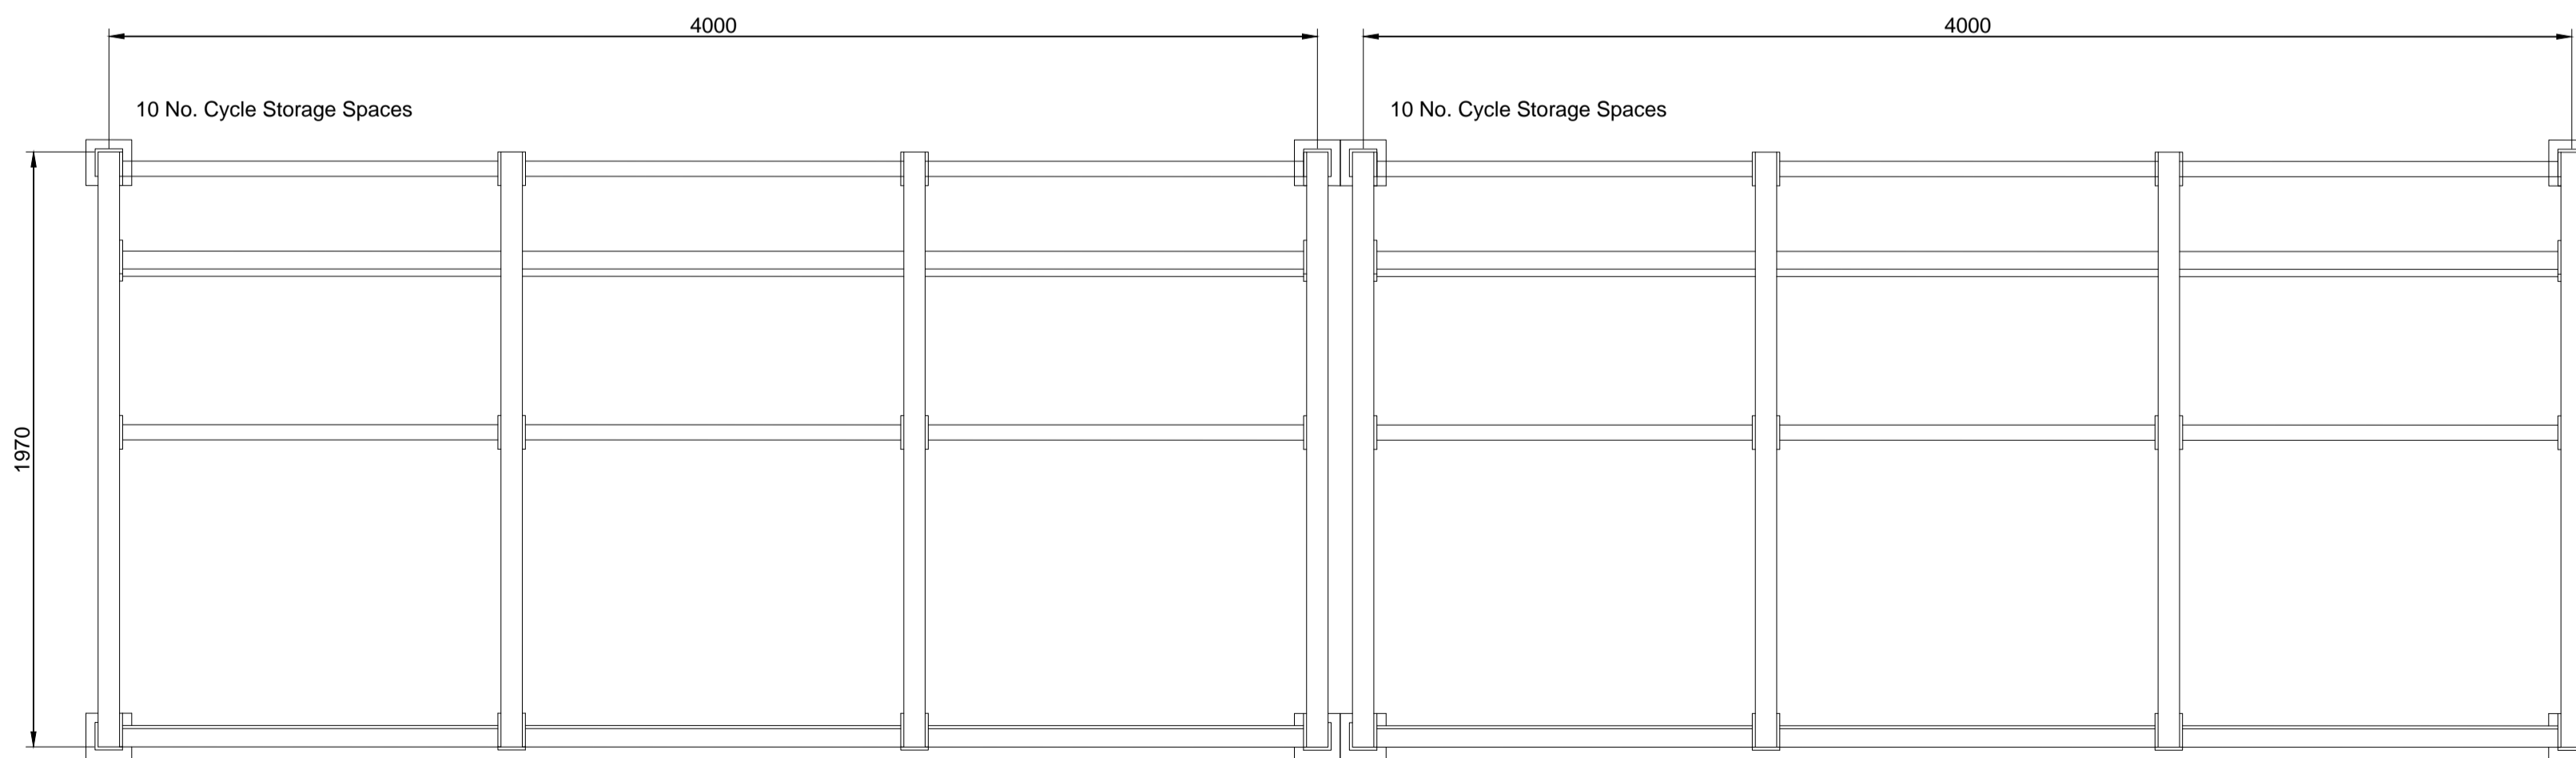

Typical Cycle Shelter Details
Scale 1:20

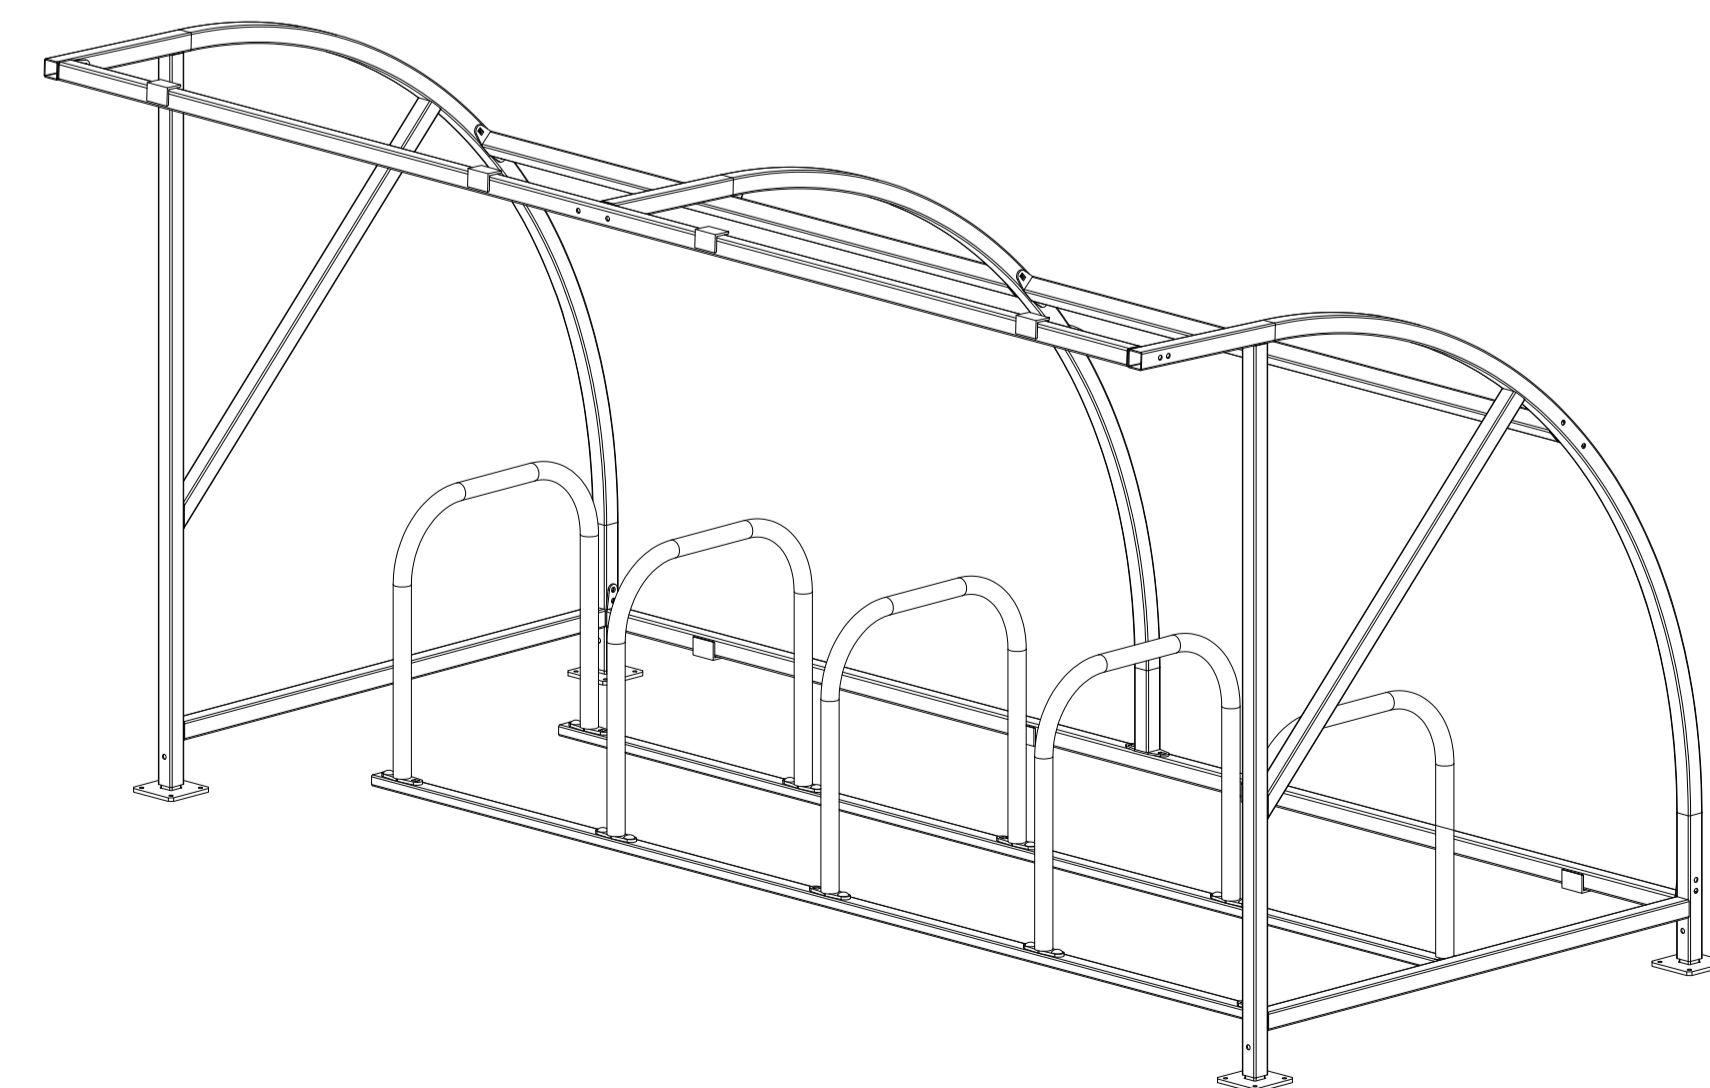

Typical Cycle Shelter 3D

A	Additional Cycle Shelters to Units 1& 2	GW	CA	12.01.18
rev	amendments	by	ckd	date

Oxford Technology Park
Cycle Shelter Details



Newark Beacon Innovation Centre, Calferton Way, Newark, Nottinghamshire NG24 2TN
 t: +44 (0)1636 653027 f: +44 (0)1636 653010 e: info@umcarchitects.com

Drawing Status:	PLANNING
Drawn / Checked:	CA /
Date:	06.06.2017
Scale:	1:500 A1
Drawing no:	Revision:
13045 RM1033	P1

