

SCALE 1:50


PLANTING PATTERN FOR 10M LENGTH OF CENTRAL AVENUE PLANTING BEDS, CORNER AREAS AND DIVIDING AREAS BETWEEN PARKING BAYS INCLUDED

SCHEDULE OF TOTAL PLANT NUMBERS, PLANT SIZES AND PLANTING DENSITIES

PLANTING SCHEDULE – TOTAL OF ALL PLANTS				
Code	Species	Pot size (Ltr)	Plant density per m2	Total No.
TREES				
ACE	Acer campestre 'Elegant'	Air pot 10-12cm girth	-	7
BP	Betula pendula	Air pot 10-12cm girth	-	9
CJ	Cercidiphyllum japonicum	Air pot 10-12cm girth	-	40
FS	Fagus sylvatica	Air pot 10-12cm girth	-	2
LS	Liquidambar styraciflua	Air pot 10-12cm girth	-	44
ME	Malus 'Evereste'	Air pot 10-12cm girth	-	6
PAP	Prunus avium 'Plena'	Air pot 10-12cm girth	-	23
SAS	Sorbus aucuparia 'Sheerwater Seedling'	Air pot 10-12cm girth	-	15
NATIVE SHRUB MIX				
CS	Cornus sanguinea 35%	Transplant 1+1 60-90 cm	2	1253
EE	Euonymus europaeus 30%	Transplant 1+1 60-90 cm	2	1074
PDI	Prunus domestica subsp. Italica 10%	1 yr old maiden 1-2m tall	1 tree per 4 m2	45
VO	Viburnum opulus 25%	Transplant 1+1 60-90 cm	2	897
NATIVE SHRUBS				
CAS	Cornus alba 'Sibirica'	3L	1	389
CSW	Calluna vulg. 'Springwood White'	2L	5	1725
LAH	Lavandula ang. 'Hidcote'	2L	4	1294
HA	Hypericum androsaemum	2L	2	288
RO	Rosmarinus officinalis	3L	2	776
BULBS (IN THE GREEN) MIX				
EH	Eranthis hyemalis 50%	Bulb	15	416
GN	Galanthus nivalis 50%	Bulb in the green	15	416

Note:  
All plants to be pot grown unless otherwise stated.

PLANTING BED SPECIFIC SCHEDULES: For planting species and numbers for individual planting beds refer to the 2nd part of this drawing, No. OS 1346-16.1B.

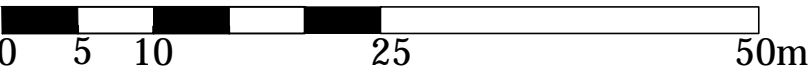

SCHEDULE OF DRY MEADOW MIX SPECIES (EMORSGATE SEED MIX EL1)

Herbs (represent 20% of the total weight)	% of total herbs	Grasses (represent 80% of the total weight)	% of total grasses
Galium verum Lady's bedstraw	3	Agrostis capillaris Common bent	8
Leontodon hispidus Rough hawkbit	0.5	Cynosurus cristatus Crested dog's tail	40
Leucanthemum vulgare Oxeye daisy	1	Festuca rubra Red fescue	28
Lotus corniculatus Bird's-foot trefoil	3	Phleum bertolonii Small cat's tail	4
Primula veris Cowslip	1.5		
Prunella vulgaris Selfheal	5		
Ranunculus acris Meadow buttercup	3		
Rumex acetosa Common sorrel	2		
Trifolium pratense Red clover	1		

APPROXIMATE AREA: 3769 m2

SCHEDULE OF DAMP MEADOW MIX SPECIES (EMORSGATE SEED MIX EM8)

Herbs (represent 20% of the total weight)	% of total herbs	Grasses (represent 80% of the total weight)	% of total grasses
Achillea millefolium Yarrow	0.5	Agrostis capillaris Common bent	10
Achillea ptarmica Sneezewort	0.2	Alopecurus pratensis Meadow foxtail	4
Betonica officinalis Betony	1	Anthoxanthum odoratum Sweet vernal grass	1
Centaurea nigra Common knapweed	2.5	Briza media Quaking grass	1
Filipendula ulmaria Meadowsweet	2	Cynosurus cristatus Crested dog's tail	32
Galium verum Lady's bedstraw	1	Deschampsia cespitosa Tufted hairgrass	1
Geum rivale Water avens	0.5	Festuca rubra Red fescue	24
Leucanthemum vulgare Oxeye daisy	0.6	Hordeum secalinum Meadow barley	1
Lotus pedunculatus Greater birds' foot trefoil	0.8	Festuca pratensis Meadow fescue	6
Plantago lanceolata Ribwort plantain	1		
Primula veris Cowslip	0.2		
Prunella vulgaris Selfheal	1.5		
Ranunculus acris Meadow buttercup	2.5		
Rhinanthus minor Yellow rattle	1.5		
Rumex acetosa Common sorrel	1.5		
Sanguisorba officinalis Great burnet	1		
Silene fls-cuculi Ragged robin	0.2		
Vicia crecca Tufted vetch	1.5		

APPROXIMATE AREA: 675 m2



Indicative position of Existing Hedgerow.  
Hedgerow to be re-inforced with existing native tree and scrub species where required. Tree girth to be 8-10cm, scrub species to be 1.2-1.5m tall feathers.

No dimensions are to be scaled from this drawing.  
All stated measurements are to be verified on site. Any discrepancies to be brought to the attention of Open Spaces.


	Existing Hedge
	Proposed Native Shrub Planting
	Proposed Native Shrub Mix
	Proposed Emorsgate Flowering Lawn Mix EL1 (Dry Meadow Grassland)
	Proposed Emorsgate Meadow Mix EM8 (Damp Meadow Grassland)
	Proposed Tree
	Proposed Bulb Planting
	Extent of current application (plot 1&3)
	Proposals as approved by planning (hotel planning application boundary)
	Boundary of wider site

Note:  
This drawing is to be read in conjunction with the Soft Landscape Specification document.

PLAN PART A PLAN PART B



Please also refer to part B of this drawing.

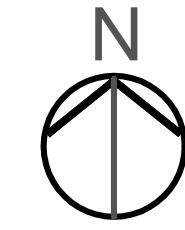

Rev.	Date	Description
A	07.12.17	revised landscape surrounding unit 2-hotel
B	07.12.17	minor revisions to hotel landscape
C	20.04.18	minor revisions to hotel planting
D	04.05.18	revised planting mixes, added application outlines
E	10.05.18	revised annotation

**Client**  
**Project** Oxford Technology Park  
Land East of Evenlode Crescent and South of Langford Lane, Kidlington

**Drawing Title**  
Soft Landscape Plan Part A

Date:	02/02/2017	Drawn: CR
Scale:	1:500 on A1	Checked: KM
Dwg No:	OS 1346-16.1A	Rev: E