
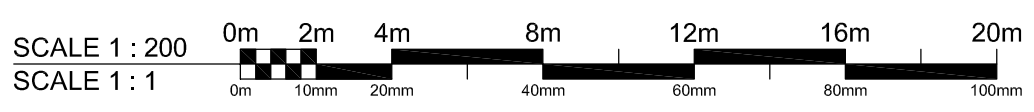


NOTES:  
 RESPONSIBILITY IS NOT ACCEPTED FOR ERRORS MADE BY OTHERS IN SCALING FROM THIS DRAWING.  
 ALL CONSTRUCTION INFORMATION SHOULD BE TAKEN FROM FIGURED DIMENSIONS ONLY NO WARRANT AS TO THE PRECISION OF THIS DRAWING IS GIVEN NOR SHOULD BE INFERRED  
 CONSTRUCTION DRAWINGS TO BE READ IN CONJUNCTION WITH SPECIFICATIONS, SCHEDULES AND DRAWINGS FROM STRUCTURAL AND MECHANICAL ENGINEERS.

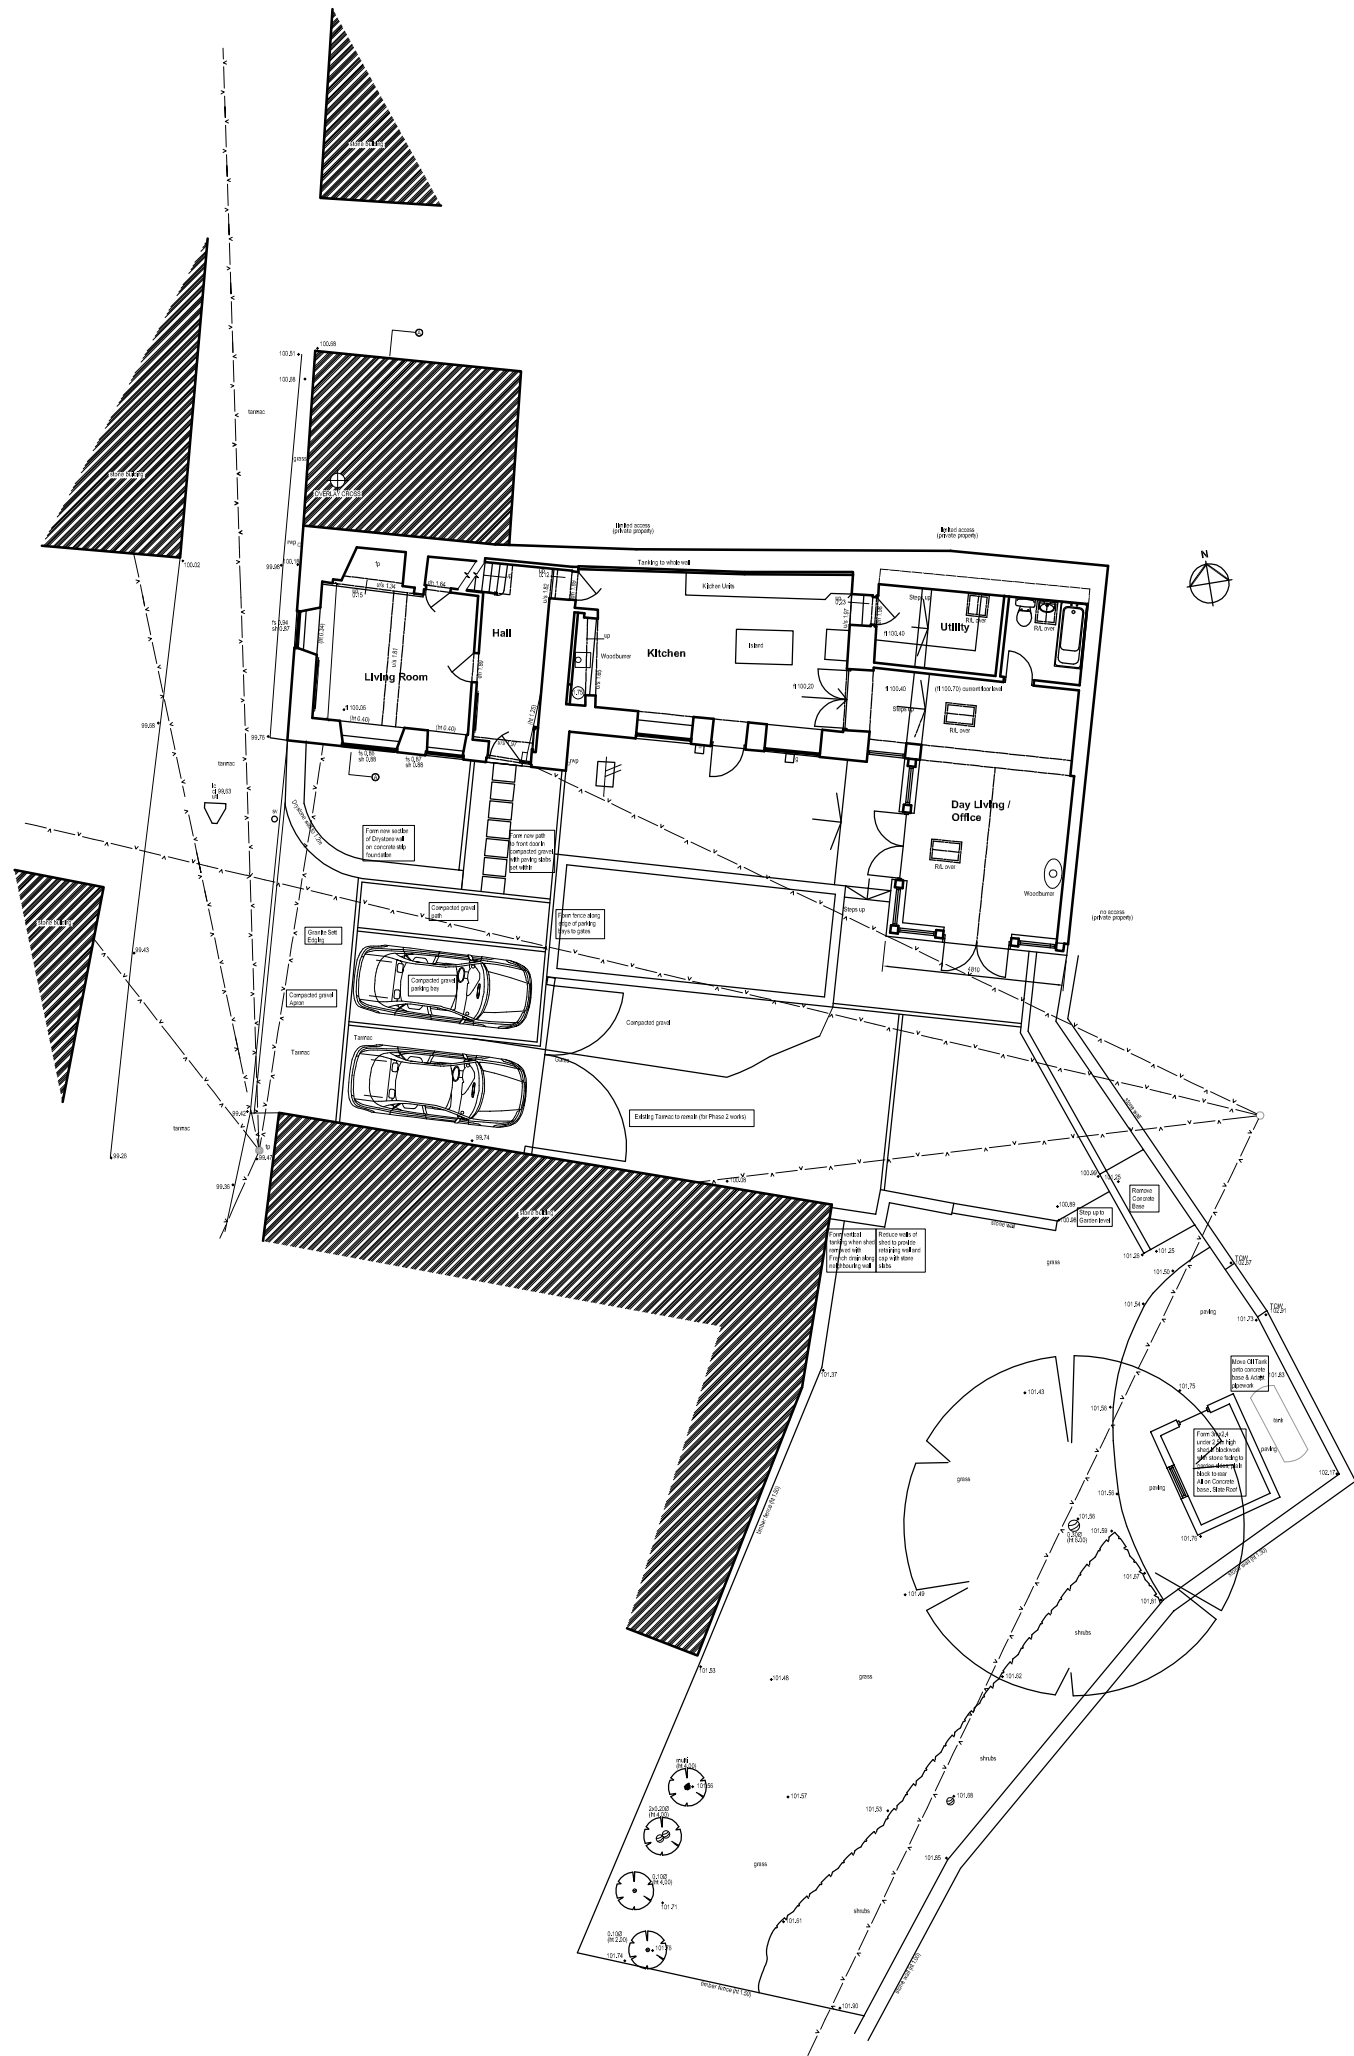

REVISION	DATE	DRAWN	CHECKED	DESCRIPTION	SCALE	DATE
				CLIENT Mr M Smales	1:200 @ A3	December 2014
				PROJECT Stonewalls, Bond End Lane, Sibford Gower, OX15 5RT	DRAWN MH	CHECKED MH
				DRAWING TITLE Site Layout Plan As Proposed	JOB NUMBER <b>1306</b>	DRAWING NO. <b>15</b>
						REVISION <b>A</b>

**Spirit Architecture**  
 Creating Inspiring Design & Sustainable Architecture  
 Greystoke, Shipton Road, Milton-under-Wychwood, Chipping Norton, OX7 6JT

© ALL RIGHTS RESERVED  
 REPORT ALL DISCREPANCIES  
 DO NOT SCALE FROM DRAWING  
 CHECK DIMENSIONS ON SITE  
 Tel: 01865 349012 E: enquiries@spiritarchitecture.co.uk