

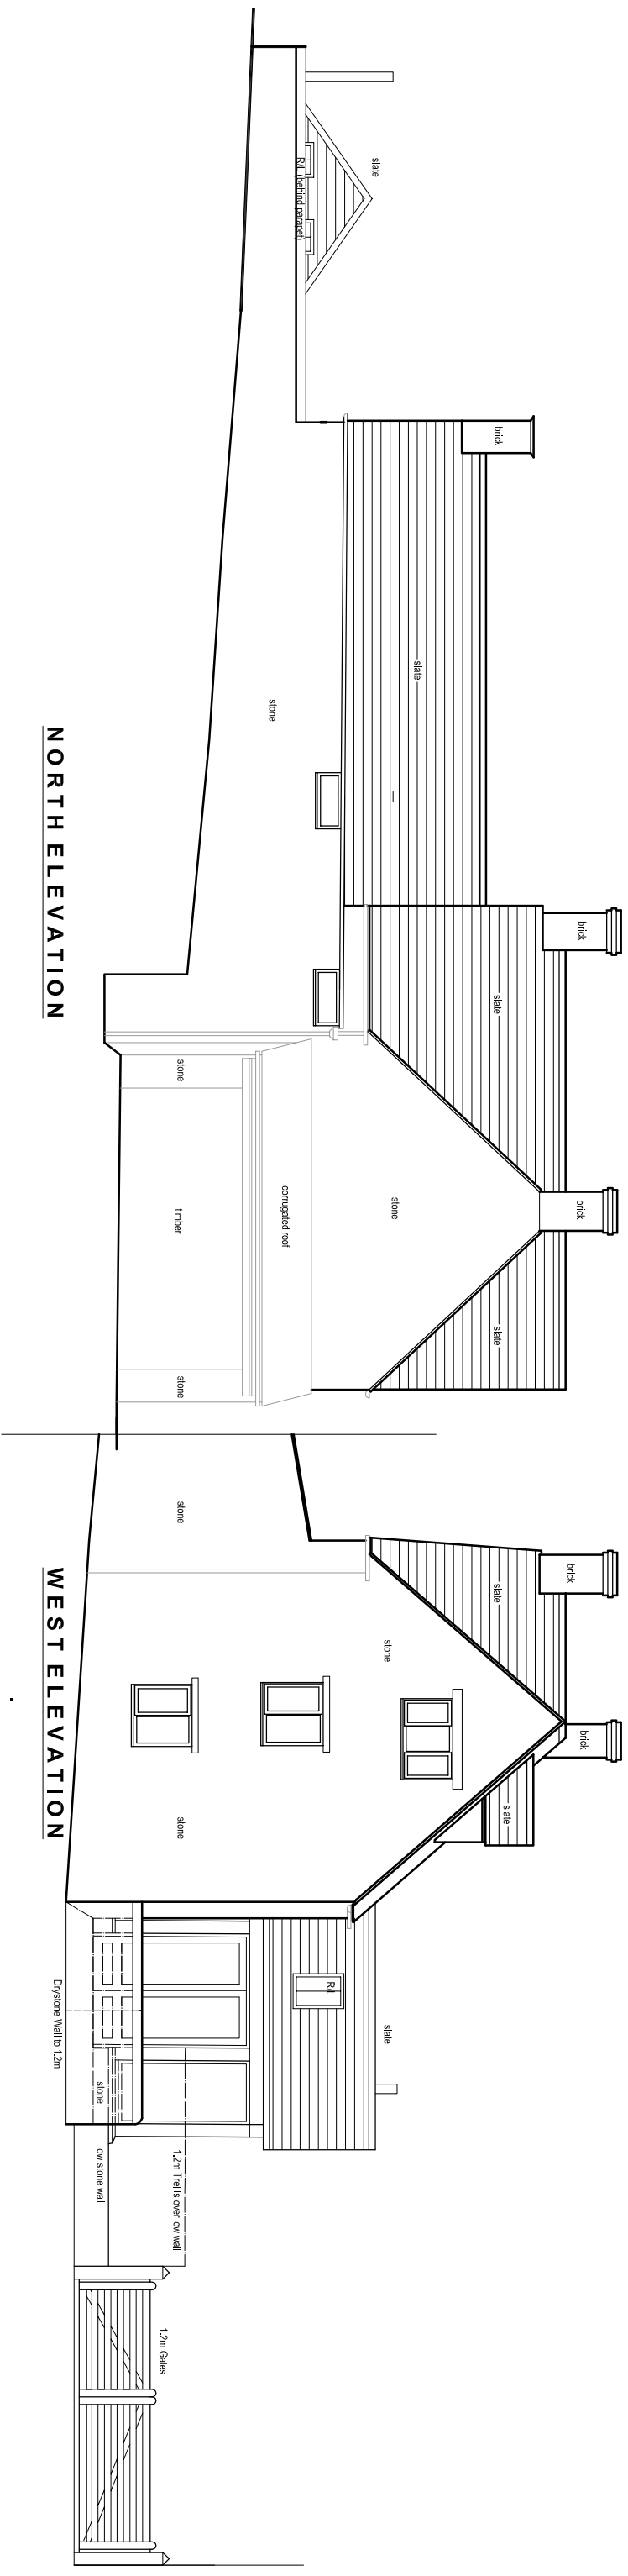
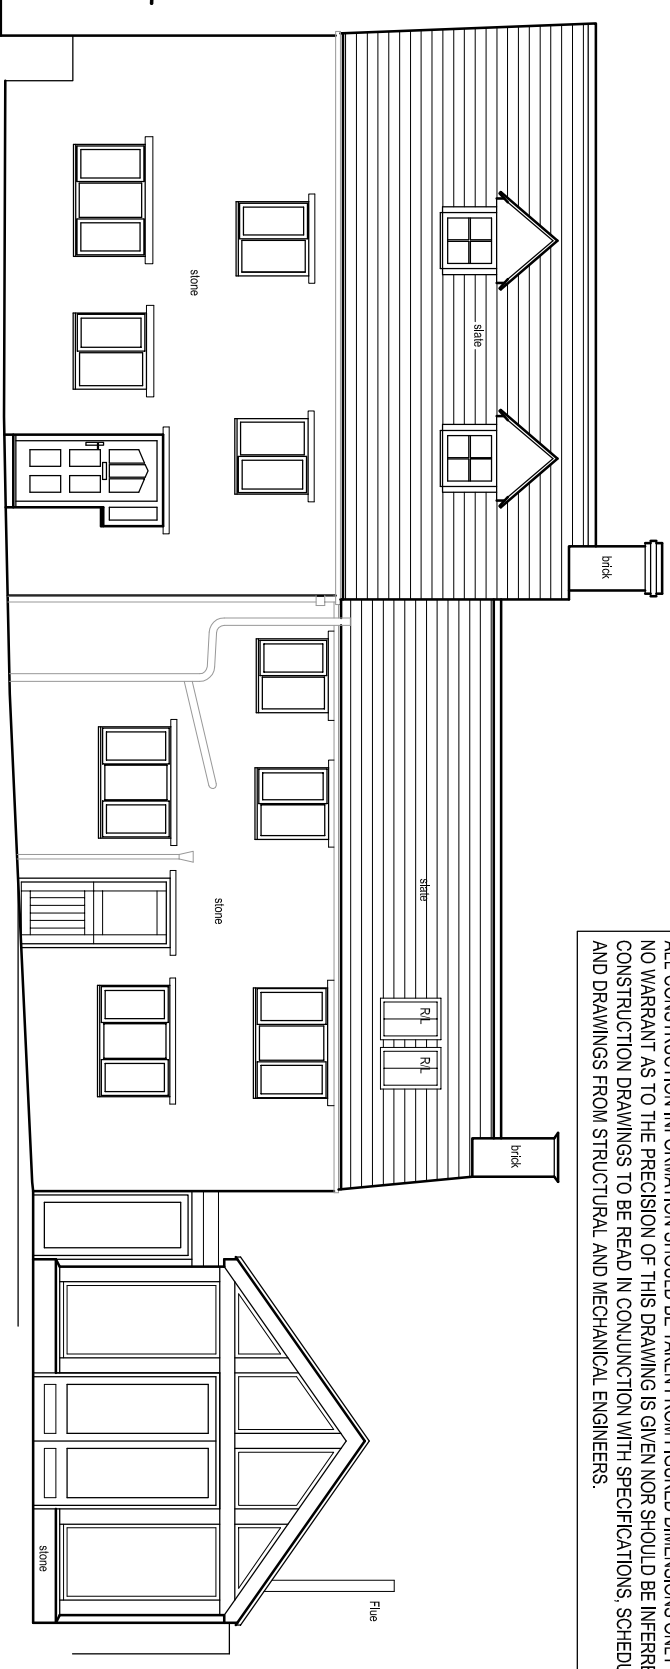


NOTES:  
 RESPONSIBILITY IS NOT ACCEPTED FOR ERRORS MADE BY OTHERS IN SCALING FROM THIS DRAWING.  
 ALL CONSTRUCTION INFORMATION SHOULD BE TAKEN FROM FIGURED DIMENSIONS ONLY. NO WARRANTY AS TO THE PRECISION OF THIS DRAWING IS GIVEN NOR SHOULD BE INFERRED. CONSTRUCTION DRAWINGS TO BE READ IN CONJUNCTION WITH SPECIFICATIONS, SCHEDULES AND DRAWINGS FROM STRUCTURAL AND MECHANICAL ENGINEERS.

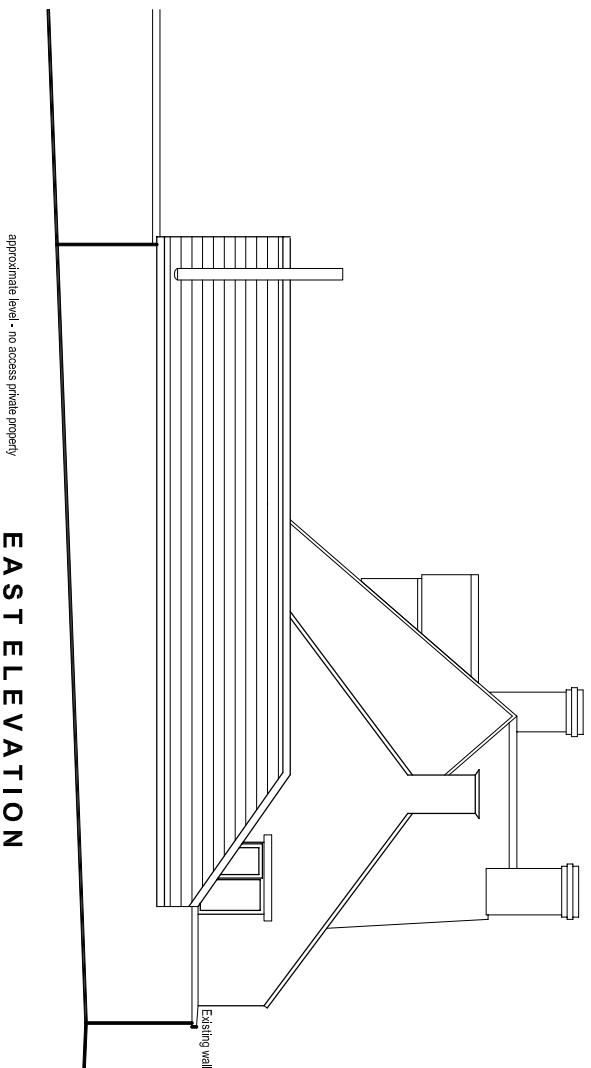

SCALE 1 : 100  
 SCALE 1 : 1

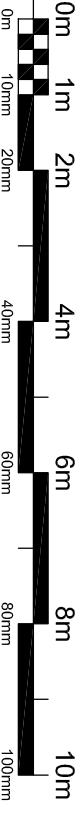

REVISION	DATE	DRAWN	CHECKED	DESCRIPTION
1				

CLIENT	Mr M Smales	SCALE	1:100 @ A3	DATE	December 2014
PROJECT	Stonewalls, Bond End Lane, Sibford Gower, OX15 5RT	DRAWN	MH	CHECKED	MH
DRAWING TITLE	Elevations	JOB NUMBER	1306	DRAWING NO.	14
	As Proposed Option 3			REVISION	C

**Spirit Architecture**  
 Creating Inspiring Design & Sustainable Architecture  
 Grey Stoke, Stimpson Road, Milton-under-Wychwood, Chipping Norton, OX7 6JT Tel: 01865 349012 E: enquiries@spiritarchitecture.co.uk

© ALL RIGHTS RESERVED  
 NO NOT SCALE FROM DRAWING  
 REVISIONS AND DIMENSIONS IN WHITE