
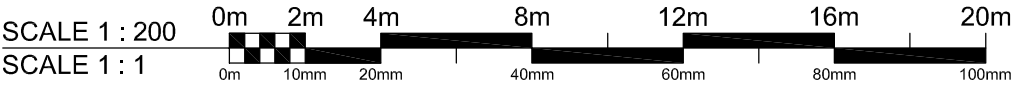


NOTES:
 RESPONSIBILITY IS NOT ACCEPTED FOR ERRORS MADE BY OTHERS IN SCALING FROM THIS DRAWING.
 ALL CONSTRUCTION INFORMATION SHOULD BE TAKEN FROM FIGURED DIMENSIONS ONLY
 NO WARRANT AS TO THE PRECISION OF THIS DRAWING IS GIVEN NOR SHOULD BE INFERRED
 CONSTRUCTION DRAWINGS TO BE READ IN CONJUNCTION WITH SPECIFICATIONS, SCHEDULES AND DRAWINGS FROM STRUCTURAL AND MECHANICAL ENGINEERS.

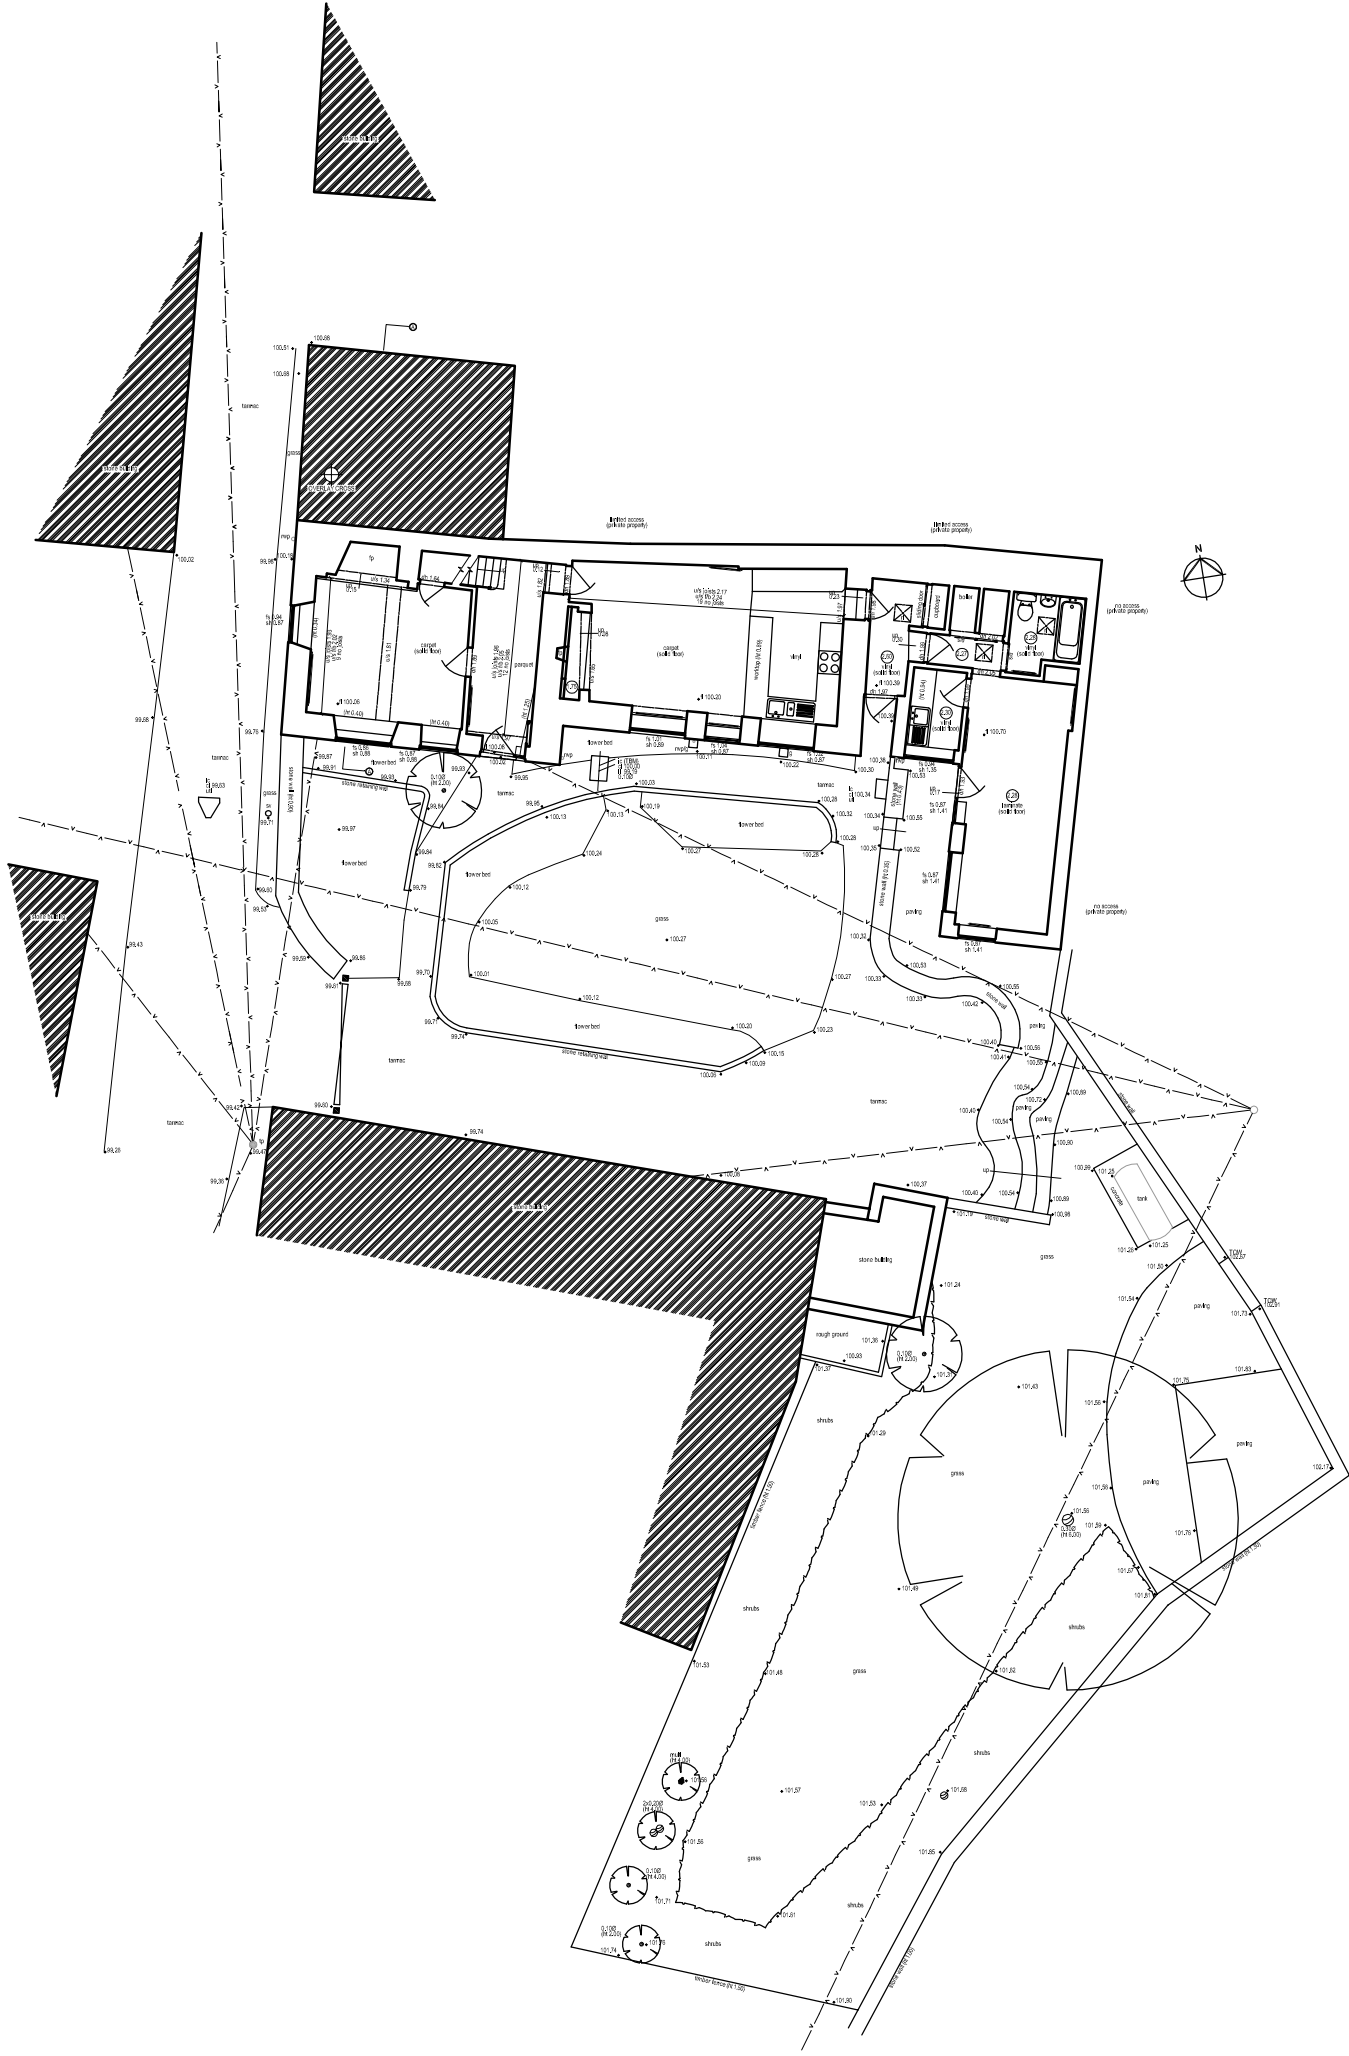

REVISION	DATE	DRAWN	CHECKED	DESCRIPTION	SCALE	DATE
				CLIENT	1:200 @ A3	December 2014
				PROJECT	MH	MH
				DRAWING TITLE	JOB NUMBER	DRAWING NO.
				Site Layout Plan As Existing	1306	02

Spirit Architecture
 Creating Inspiring Design & Sustainable Architecture
 Greystoke, Shipton Road, Milton-under-Wychwood, Chipping Norton, OX7 6JT

© ALL RIGHTS RESERVED
 REPORT ALL DISCREPANCIES
 DO NOT SCALE FROM DRAWING
 CHECK DIMENSIONS ON SITE

Tel: 01865 349012 E: enquiries@spiritarchitecture.co.uk