



NOTES

1. No dimensions are to be scaled from this drawing.
2. Contractors must verify all figured dimensions on site before commencing any work or making any shop drawings.
3. This drawing is the sole copyright of Savills and no part may be reproduced without the written consent of the above.
4. Site Location Plans are prepared from the Ordnance Survey Map with the sanction of the Controller of H.M. Stationery Office. Crown Copyright Reserved.

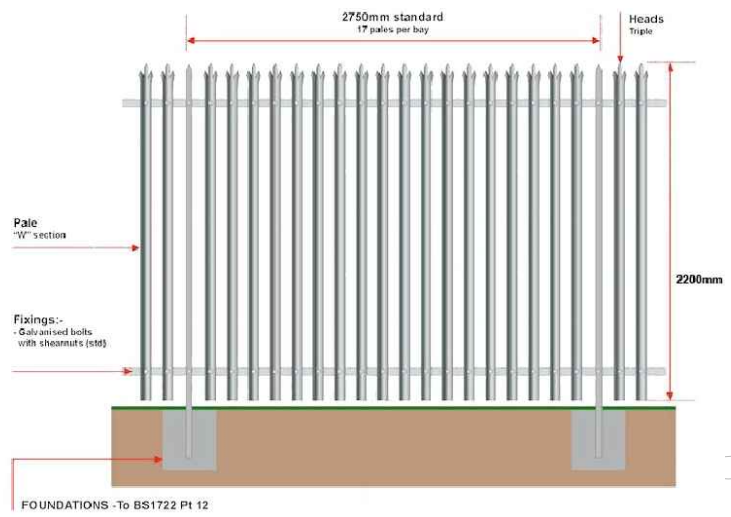

COLOUR POWDER COATED PALISADE FENCE
Scale 1:25 @ A3

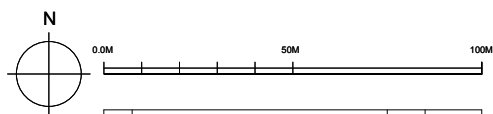

Rev	Description	By	Date
Drawing Status			
PLANNING			
			
ARCHITECTURE & BUILDING CONSULTANCY Savills (UK) Limited Wytham Court, 11 West Way, Botley, Oxford OX2 0QL Telephone: + 44 (0)1865 269000 Fax: + 44 (0)1865 269001 www.savills.co.uk			
Client			
DB Symmetry			
Project			
Ruscot Avenue Coffee Factory Separation of Site			
Drawing Title			
Boundary Treatment Plan New Palisade Fence			
Scale	Date	Drawn	Checked
1:2000 @ A3	Nov 2016	RE	MT
Drawing Number		Rev.	Project Number
16-35-101		A	OXKD 374575