


Site Location Plan, 5 The Colony, Sibford Gower

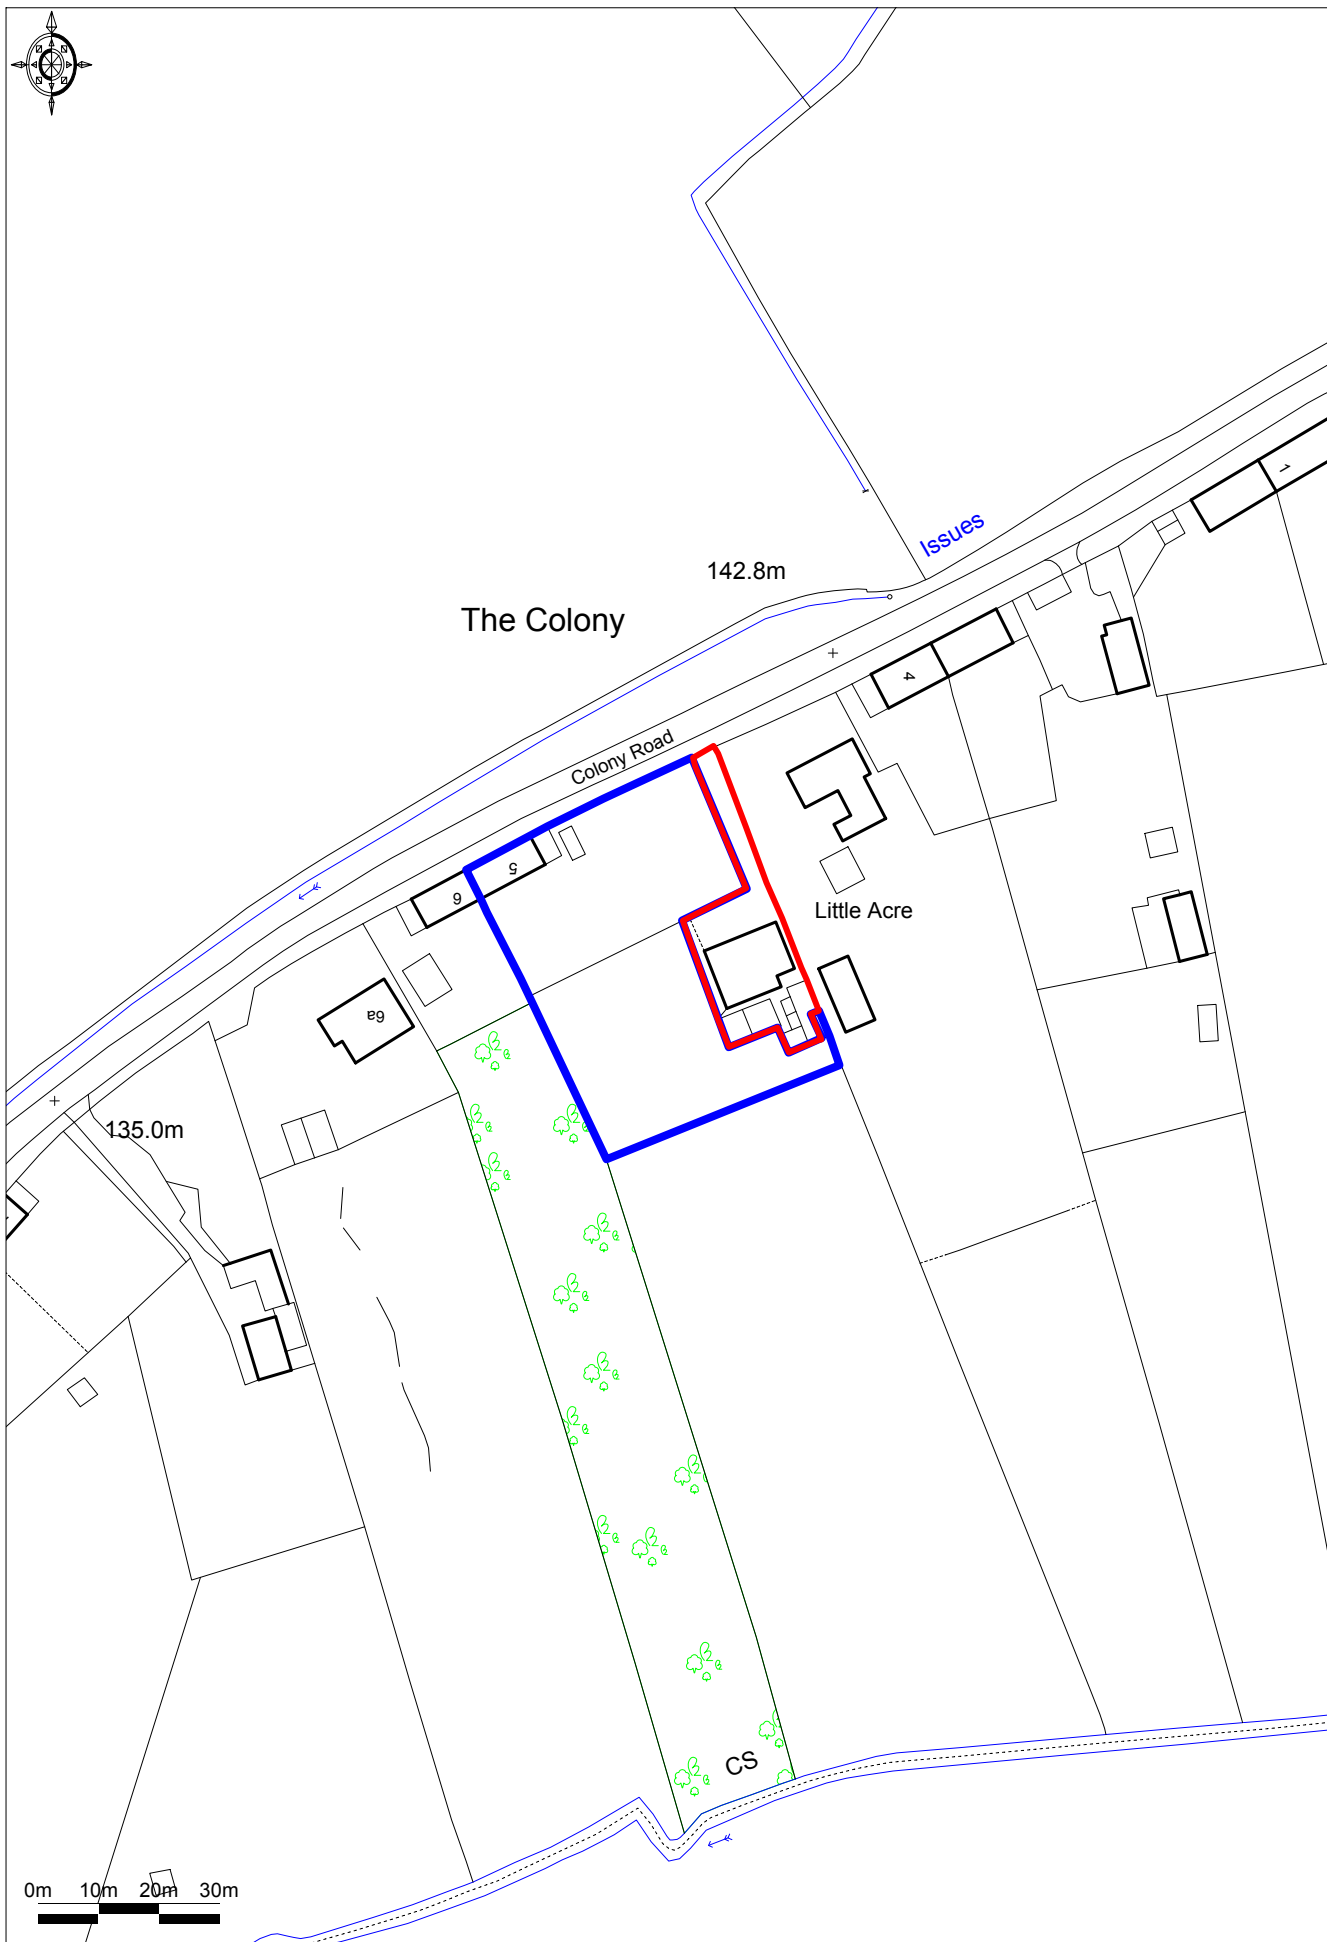

Ordnance Survey © Crown Copyright 2017. All rights reserved.
Licence number 100022432. Plotted Scale - 1:1250

