

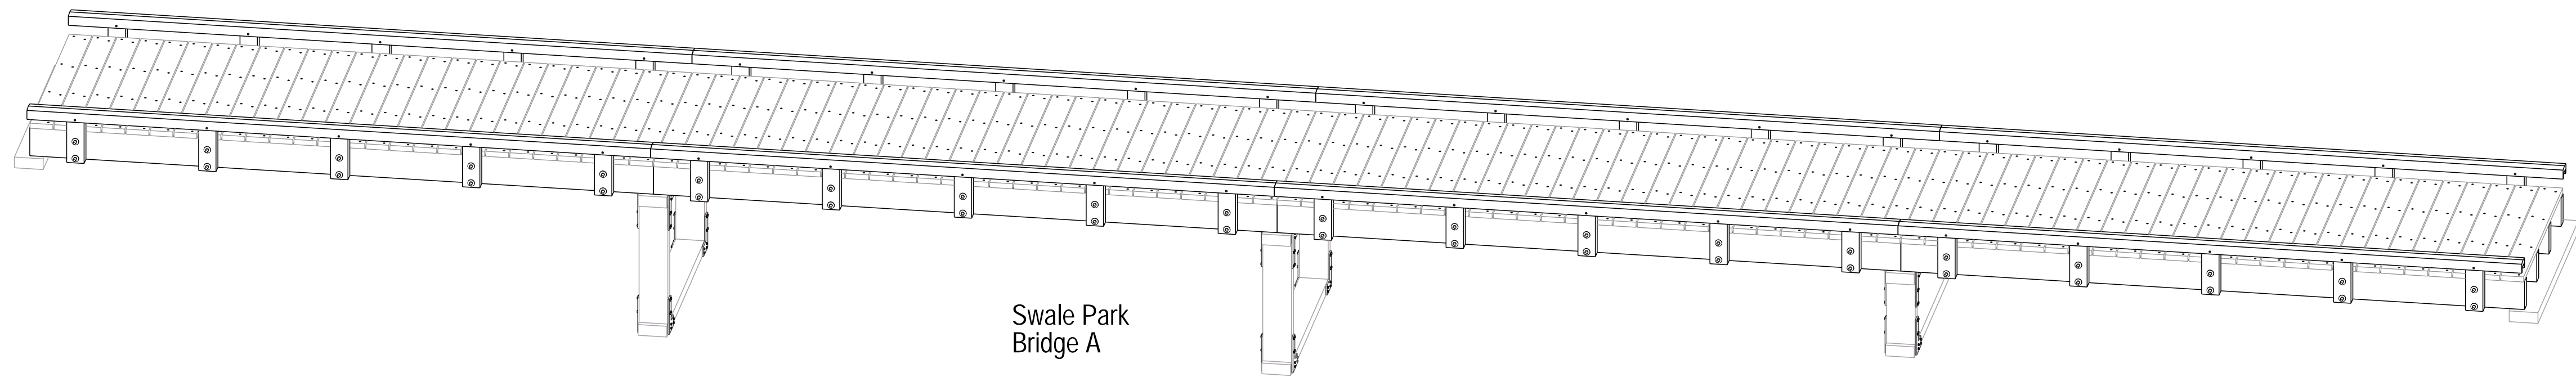



Swale Park Bridge D

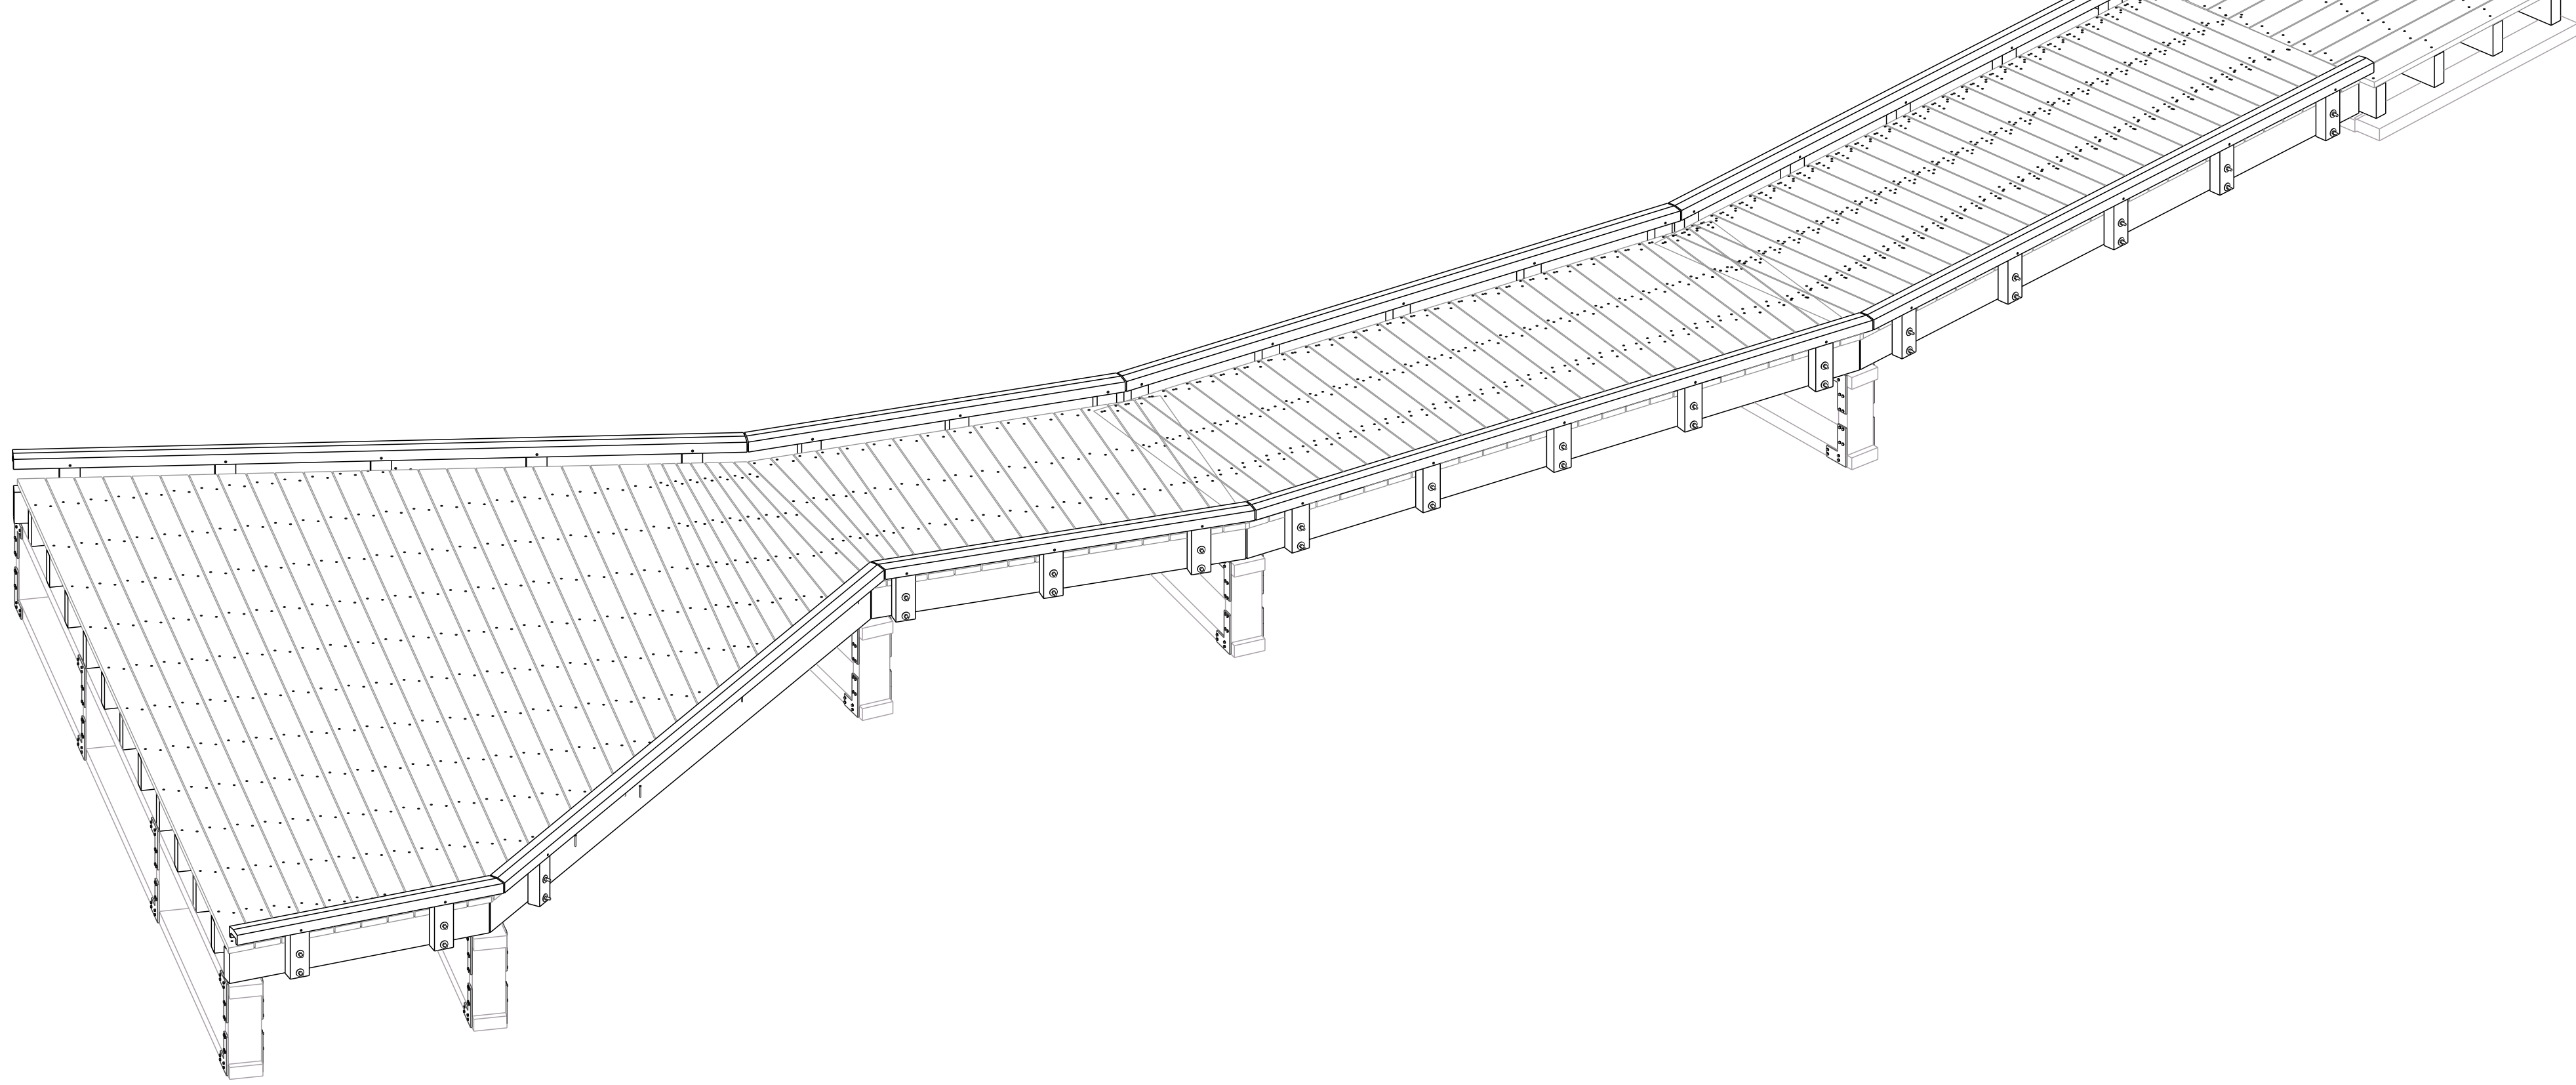


Swale Park Bridge A

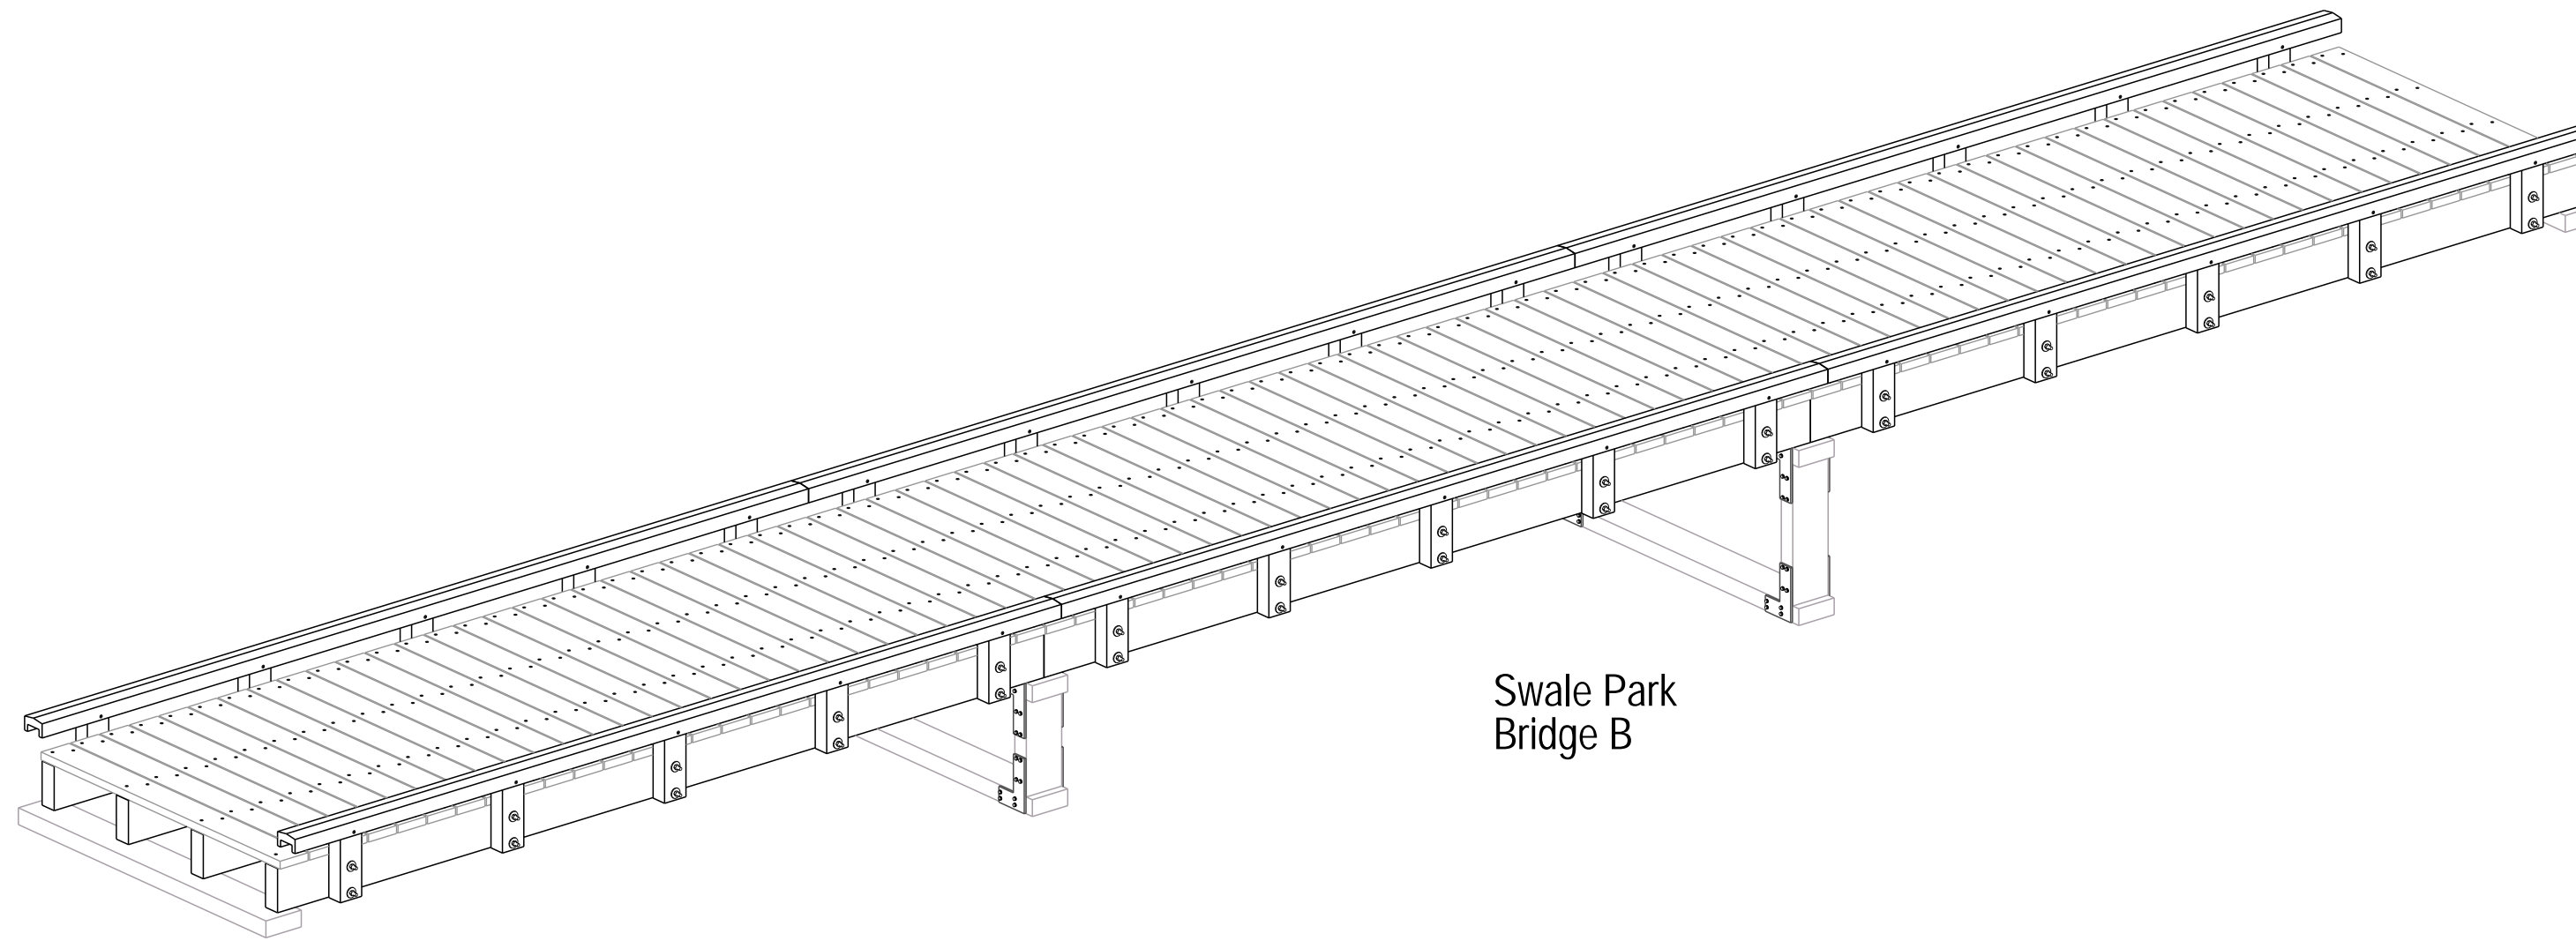

Swale Park Bridge B

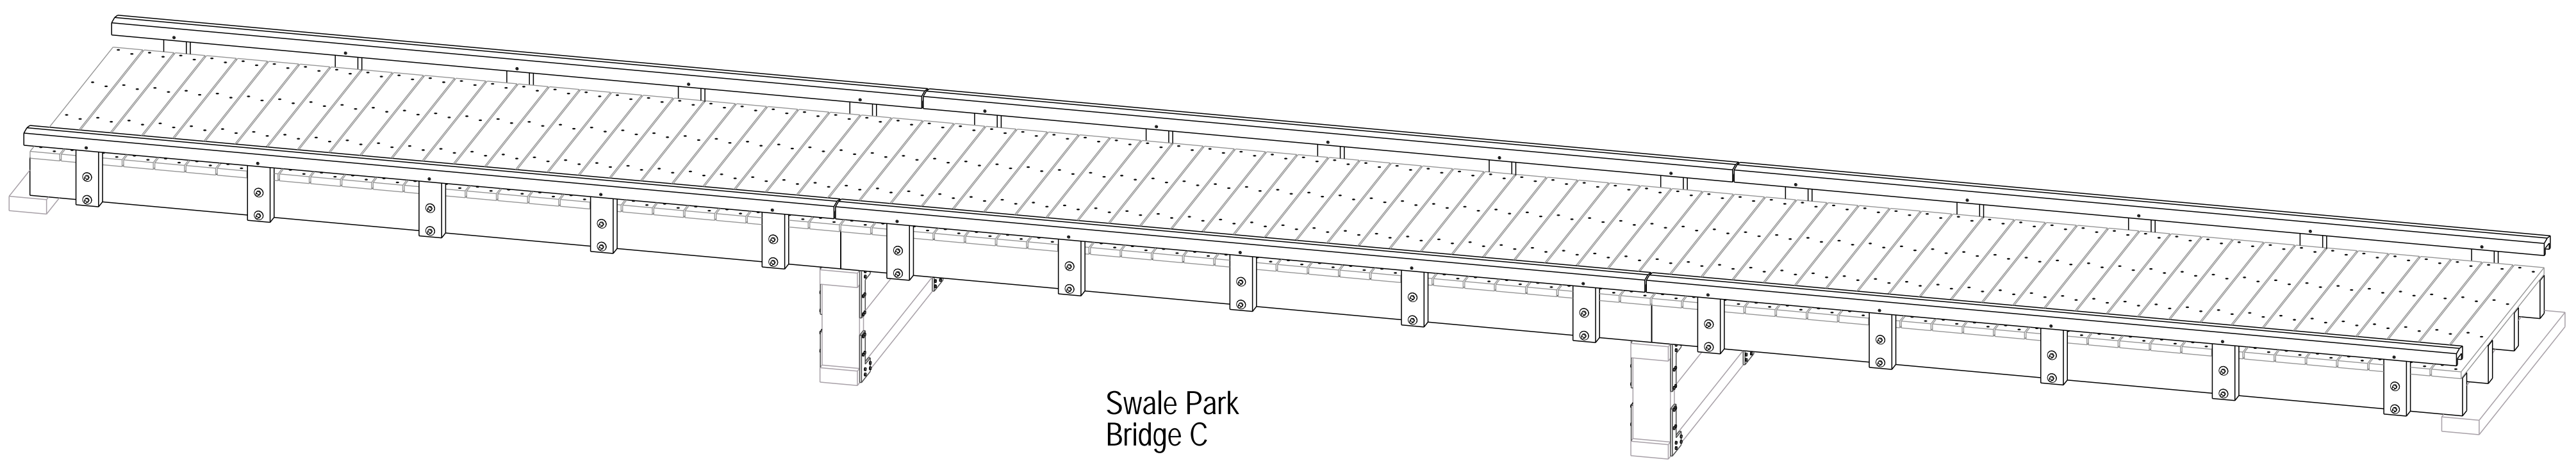

Swale Park Bridge C

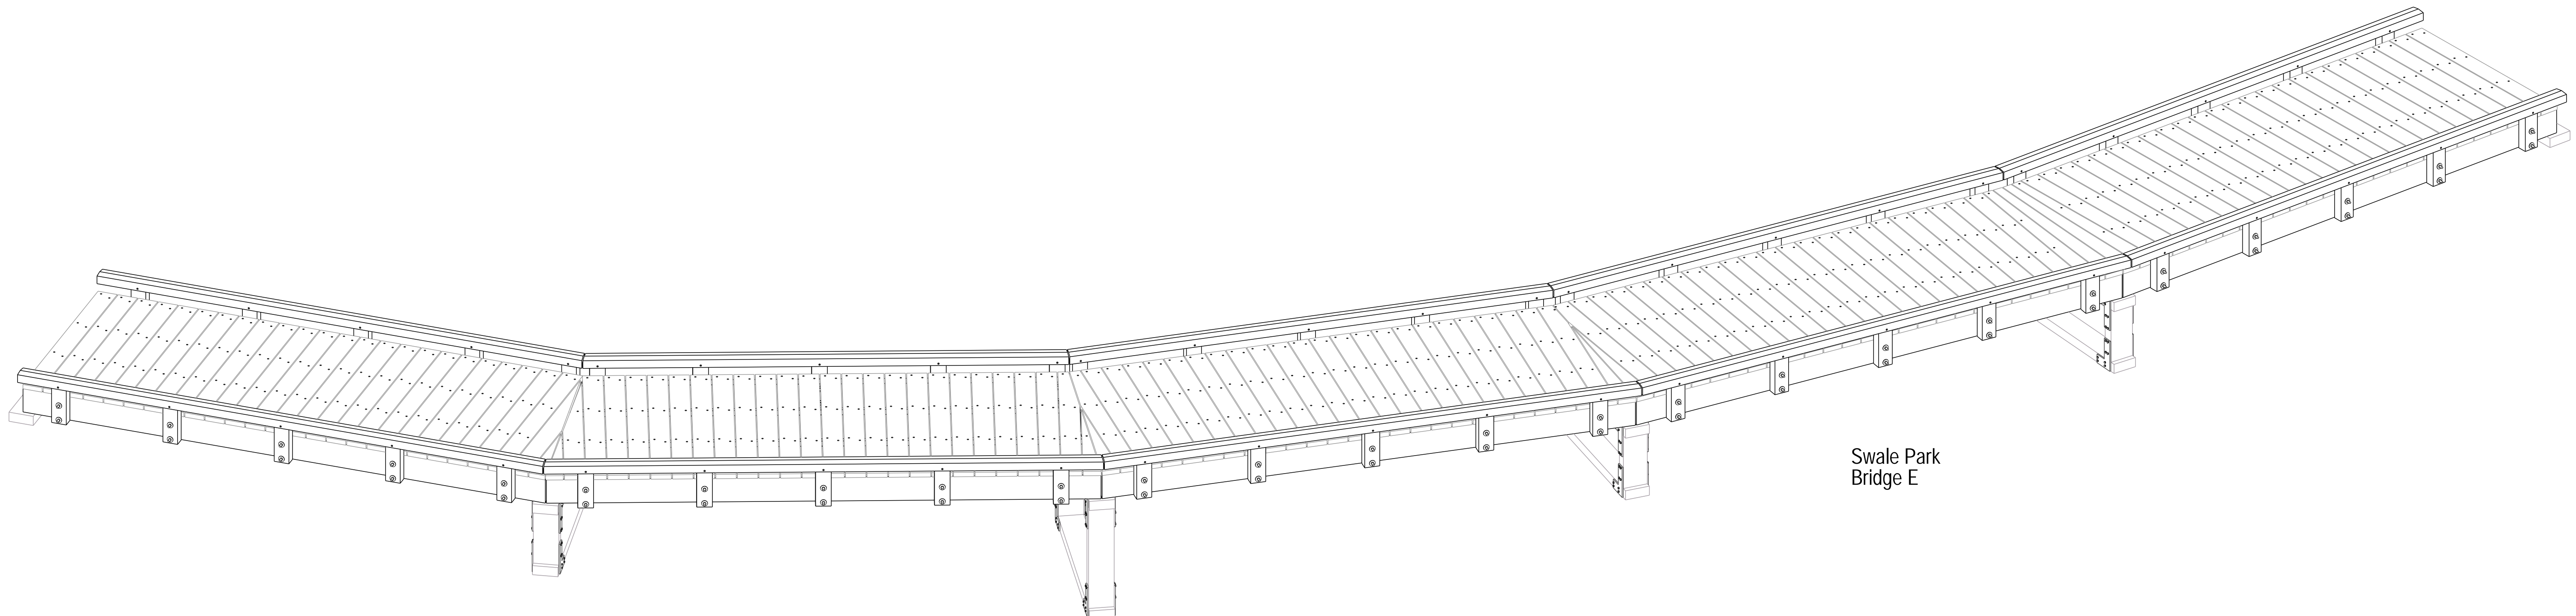

Swale Park Bridge E

Class: Pedestrians
 Load: 5KN/m²
 Timber/material: FSC Mix 70% , certificate no. RA-COC-005535-AV.
 Steelpars and fixings: S235 galvanised, unless mentioned otherwise.
 Sizes in mm, unless mentioned otherwise
 Levels are in meters.

1	Final Issue Drawing	19.10.2018	Rev'd
2	Revised drawing	13.03.2019	Rev'd
3	Revised drawing	13.03.2019	Rev'd
SARUM HARDWOOD STRUCTURES LTD
 100, MAT & TIMBER SERVICES
 Unit 16, Chichester Drive Farm
 STOCKBRIDGE, Hampshire, SO20 4BB
 Tel: 01246 811100 - Fax: 01246 819000
 www.sarumhardwood.co.uk

FSC
 www.fsc.org
 C0C0123
 www.fsc.org

Scale: As indicated @ AD
 Project order number: 20180241 - 18/12/18 - ES264
 Sheet: G [5]
 PREFAZO® Type: 1A