




Top view, 1:500

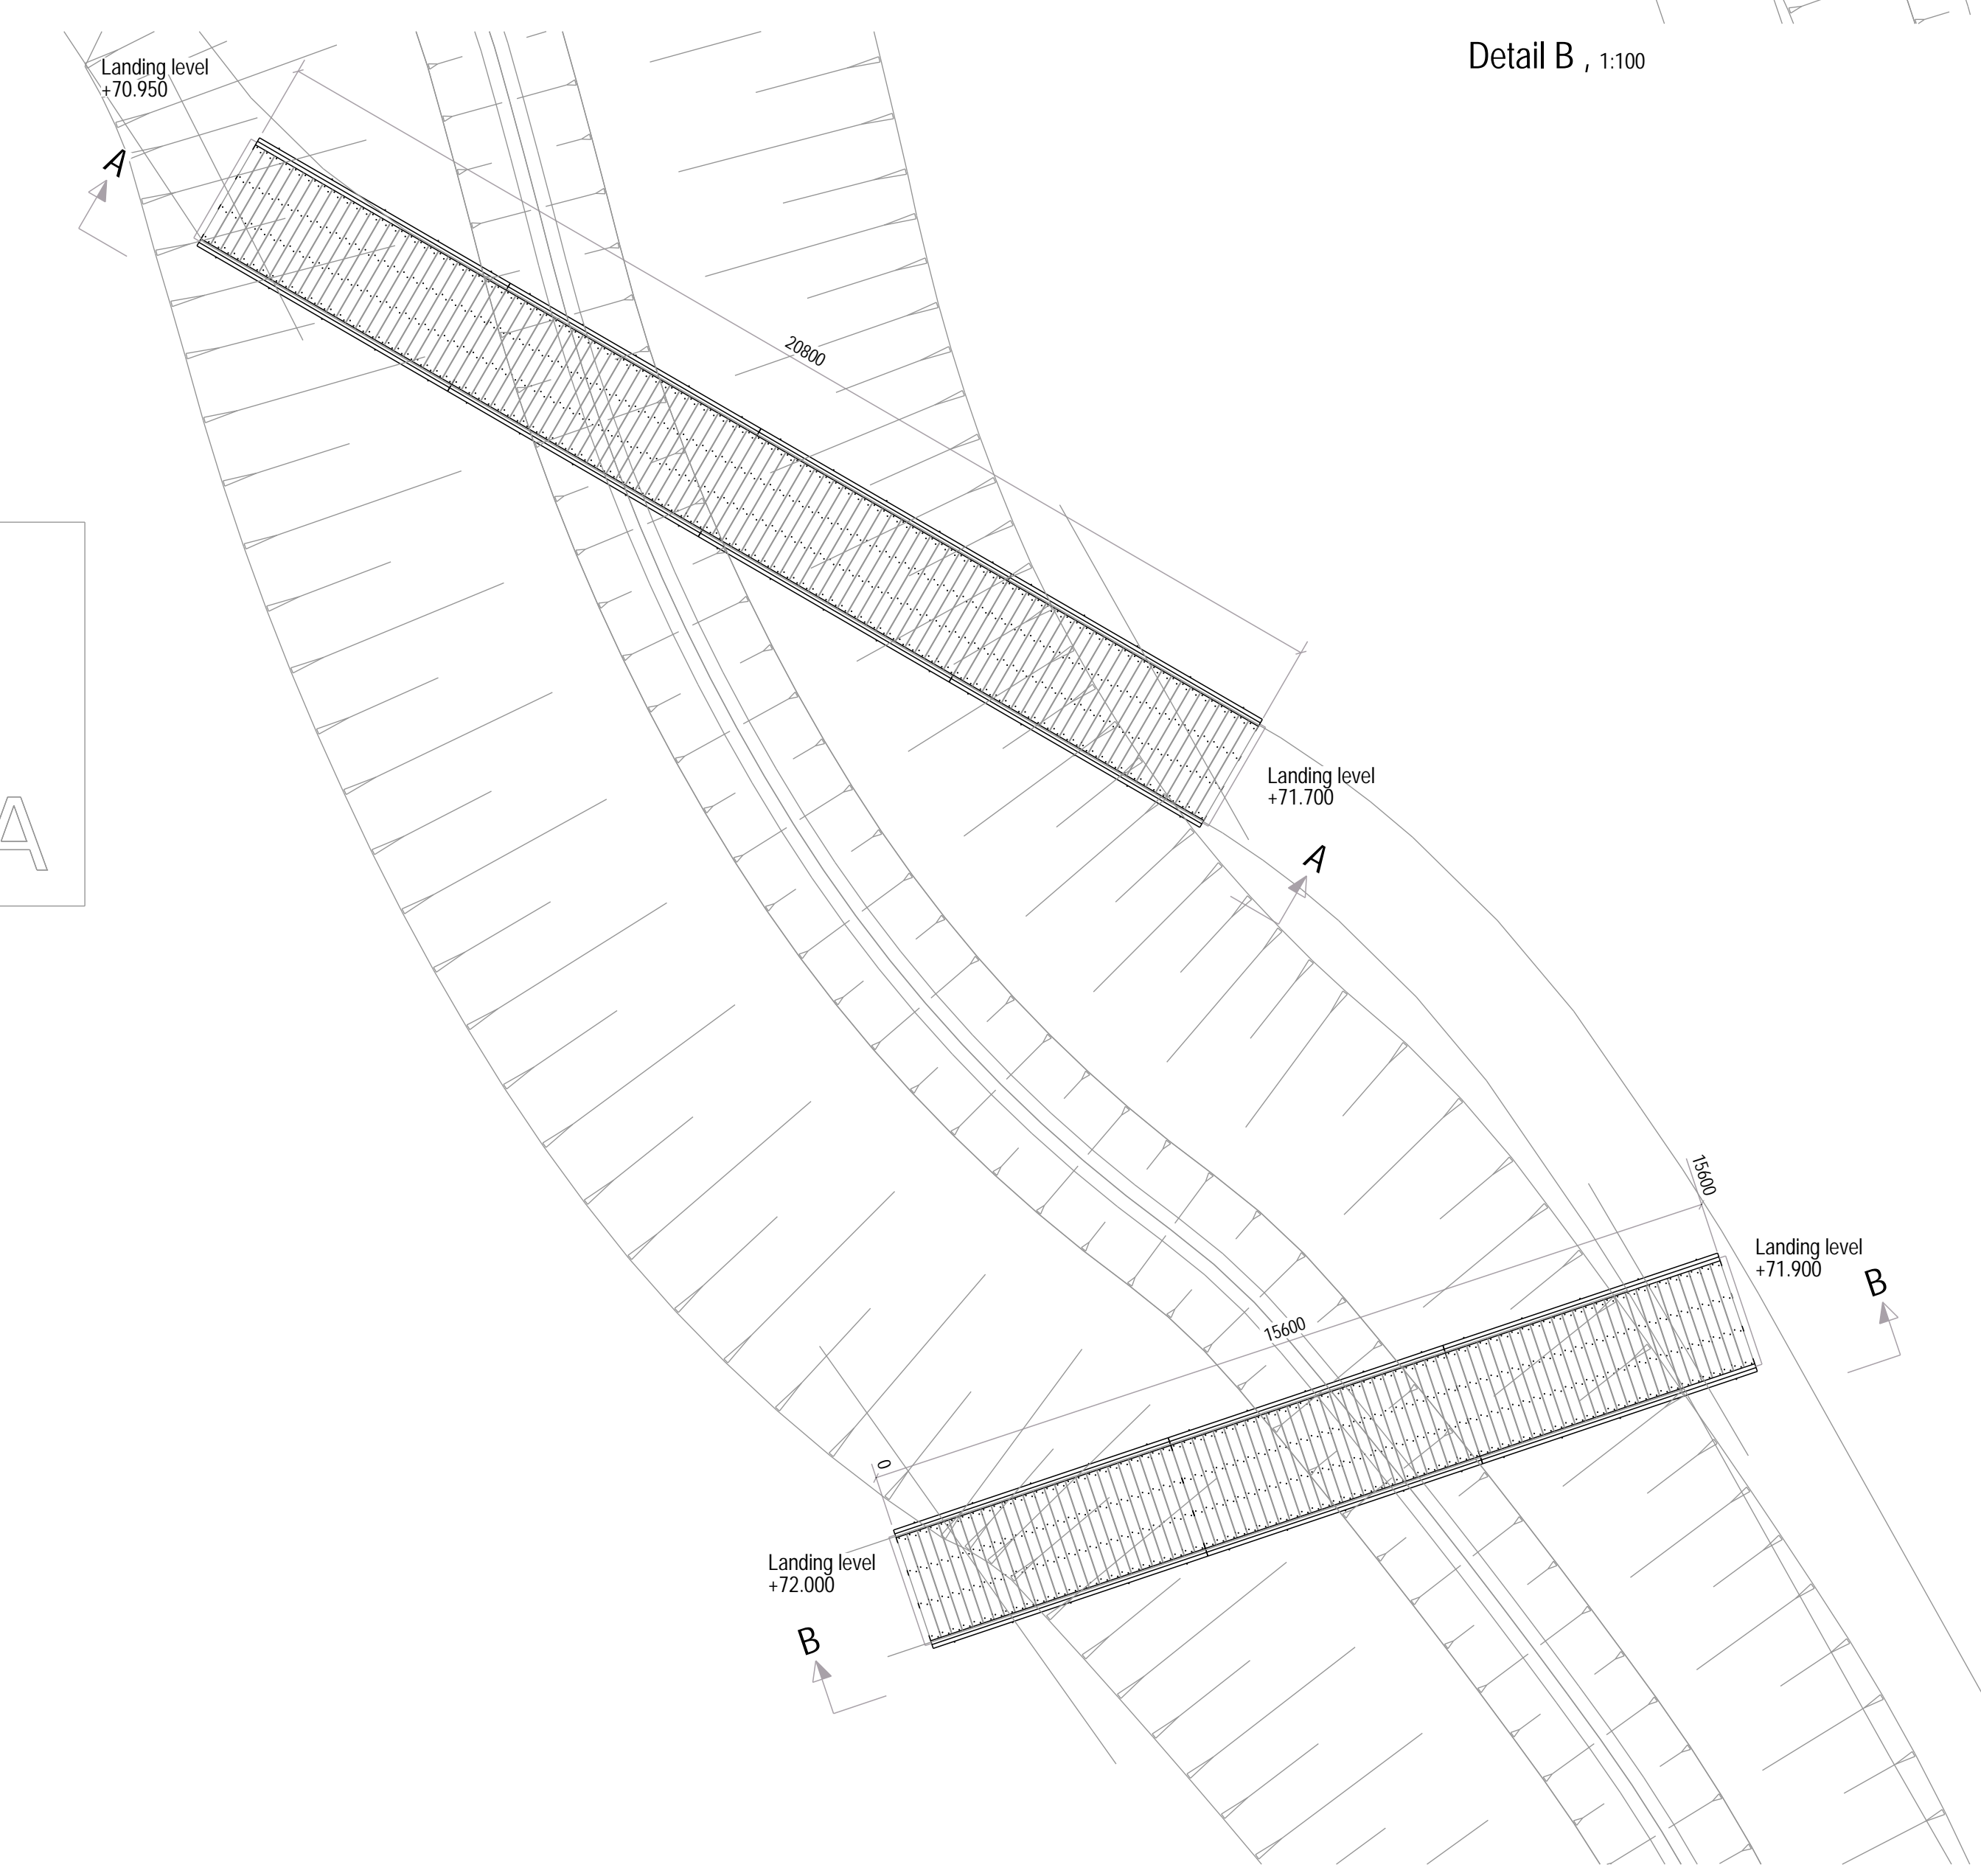


Detail B, 1:100

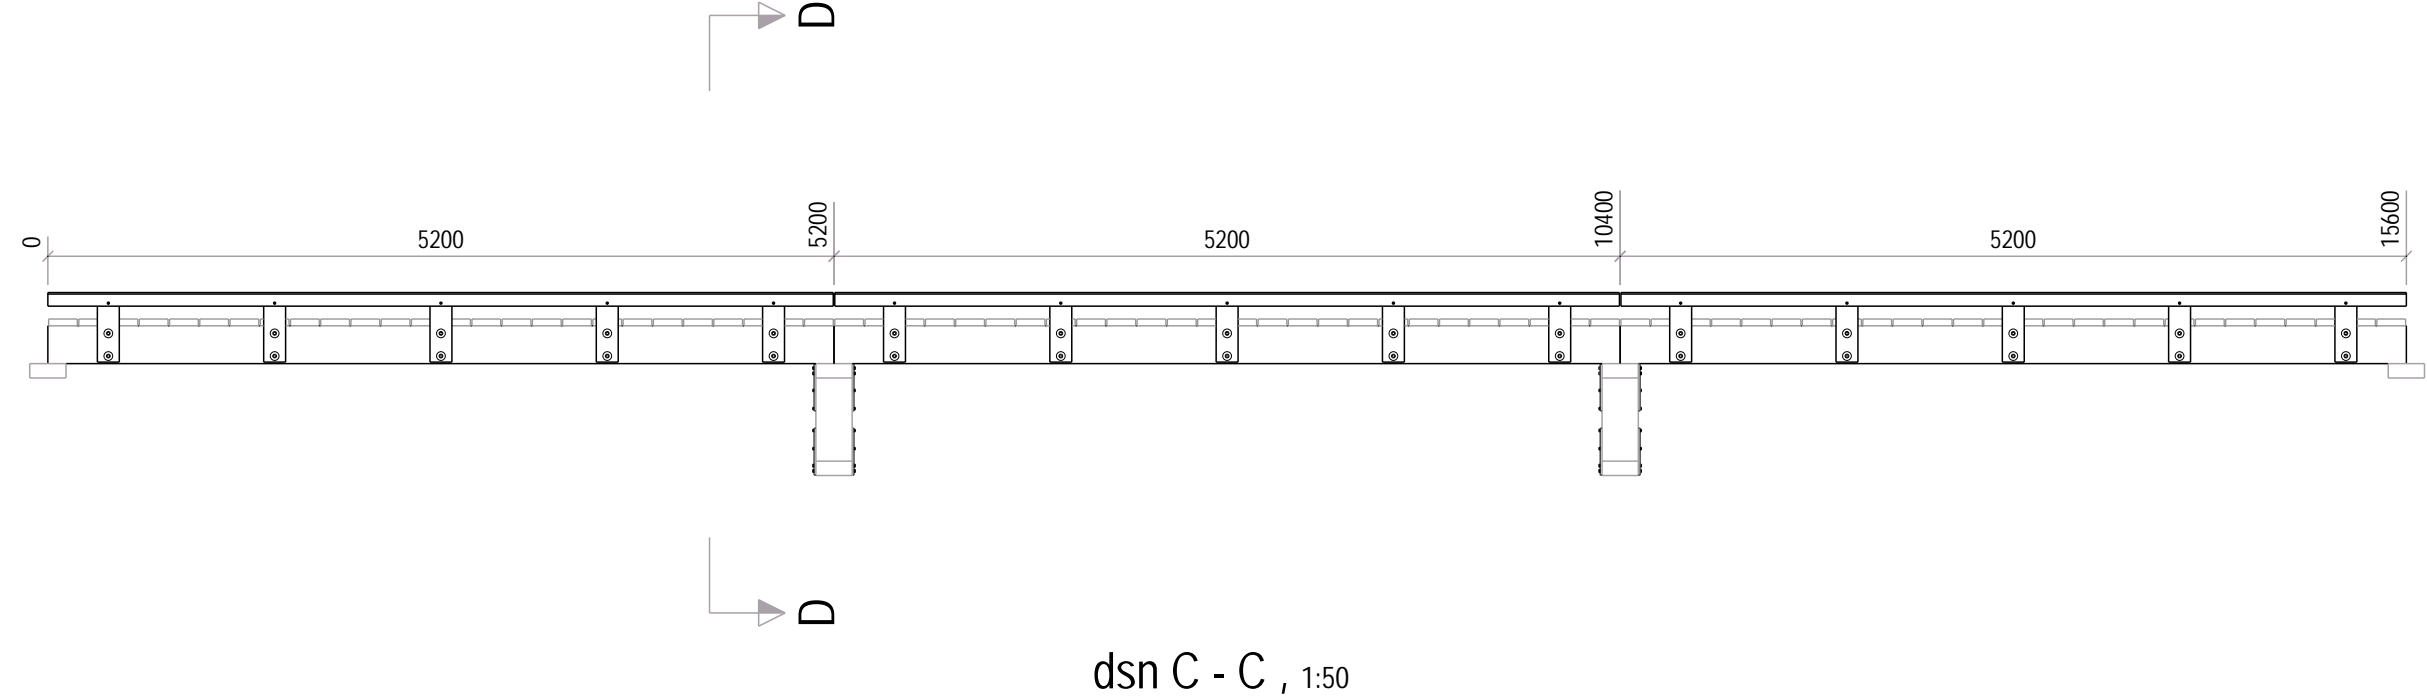


dsN C - C, 1:50

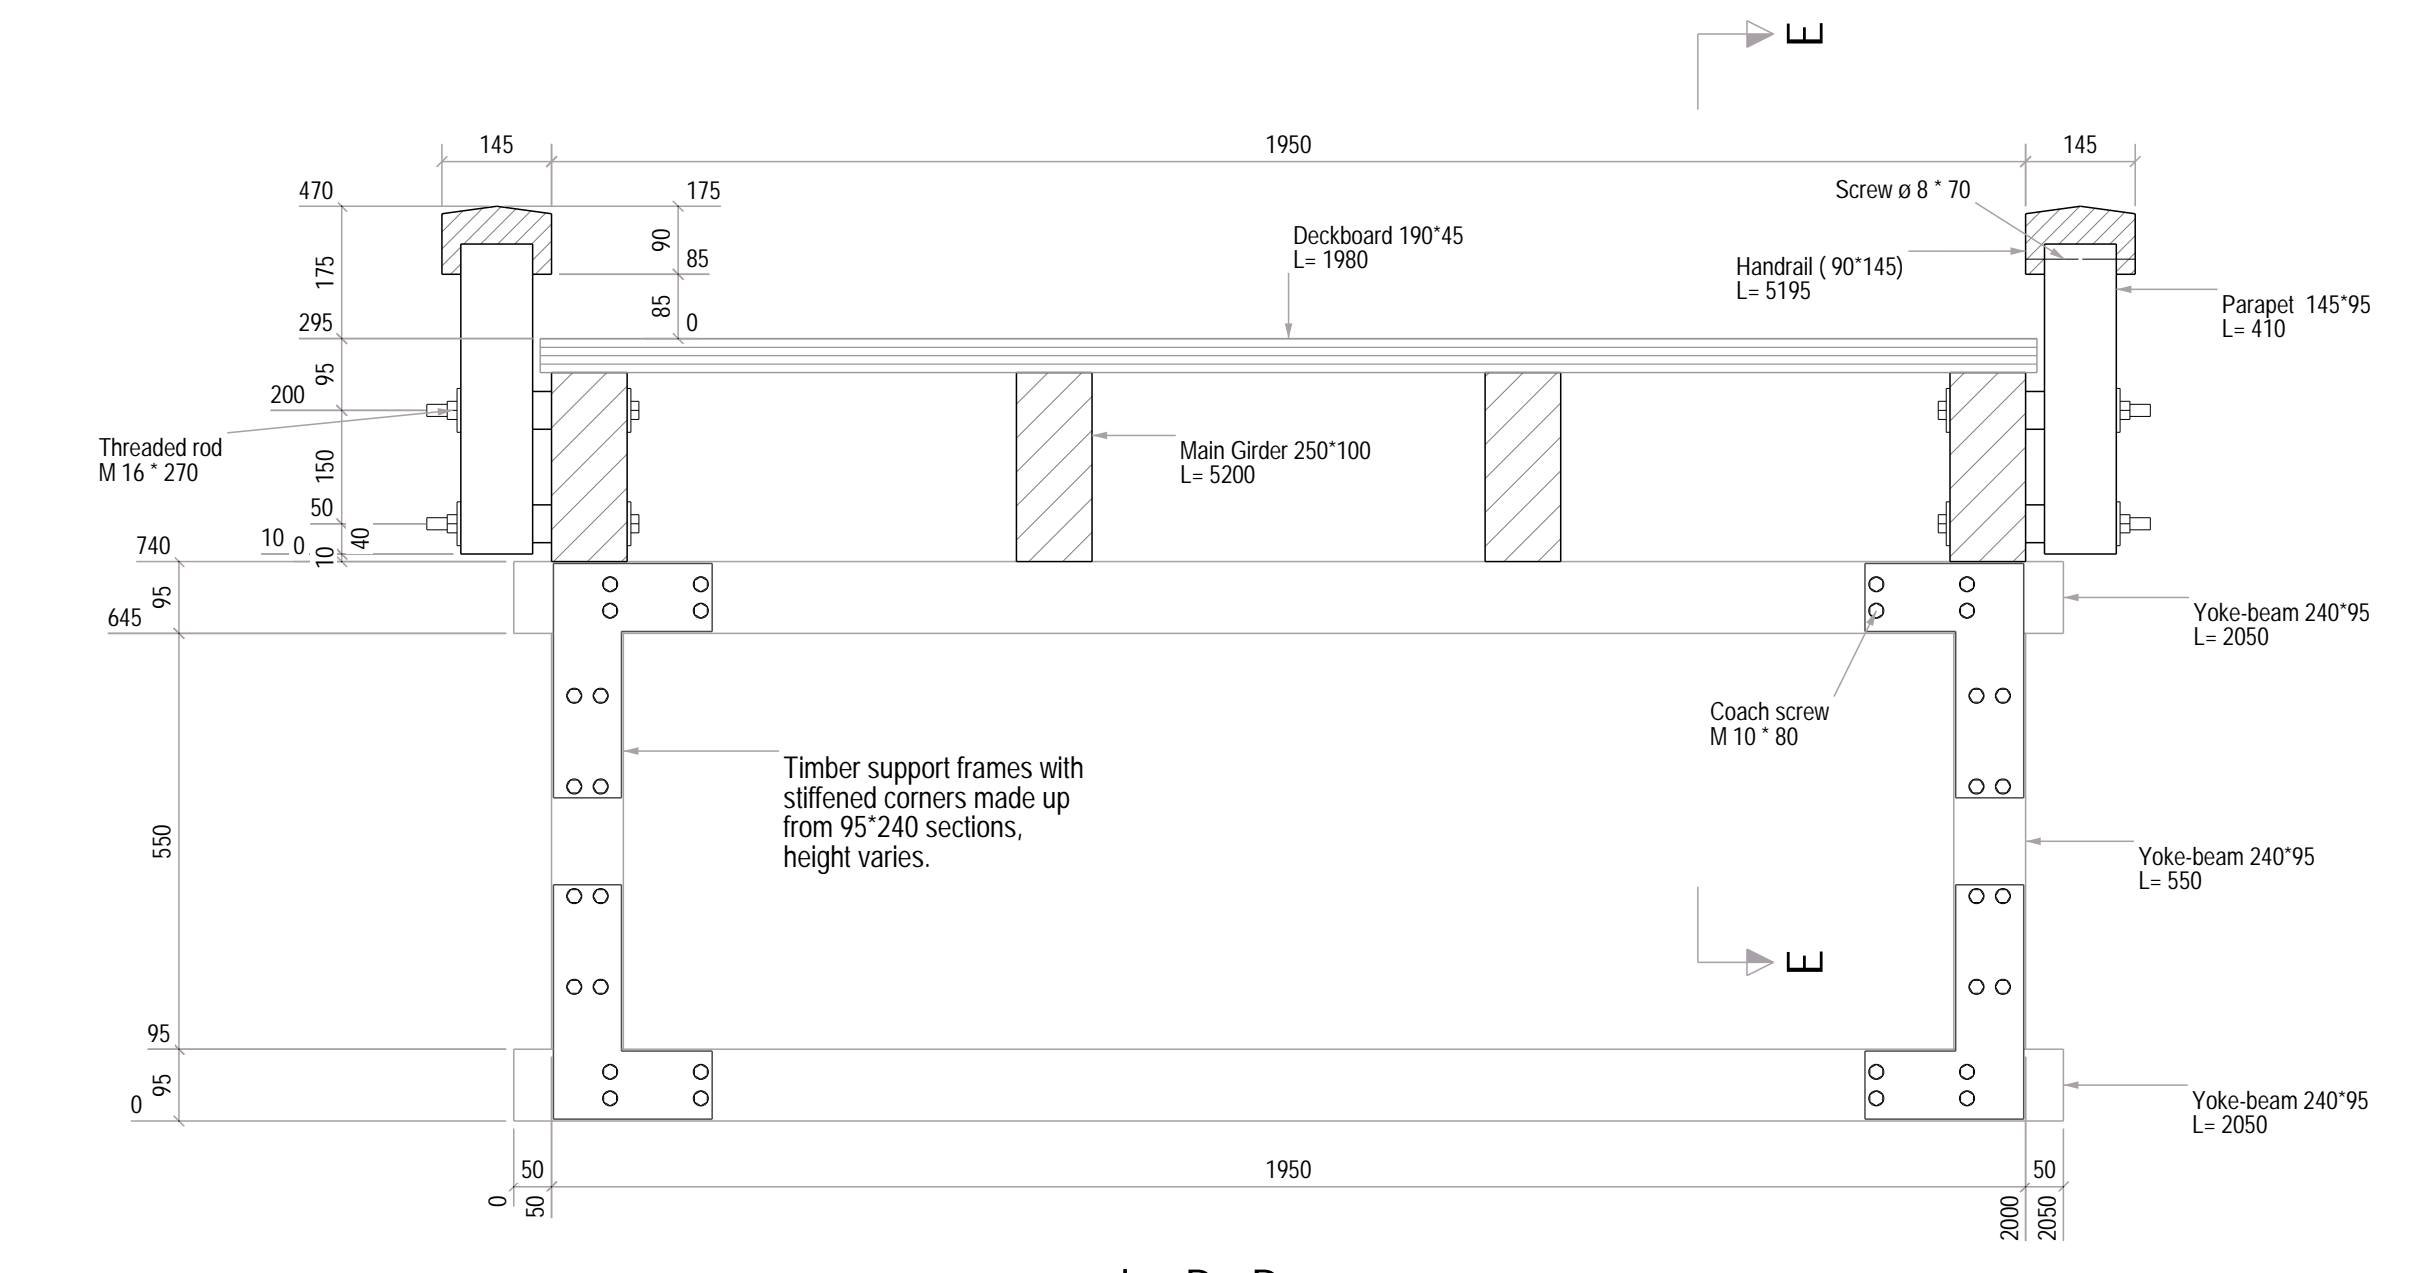


dsN D - D, 1:10

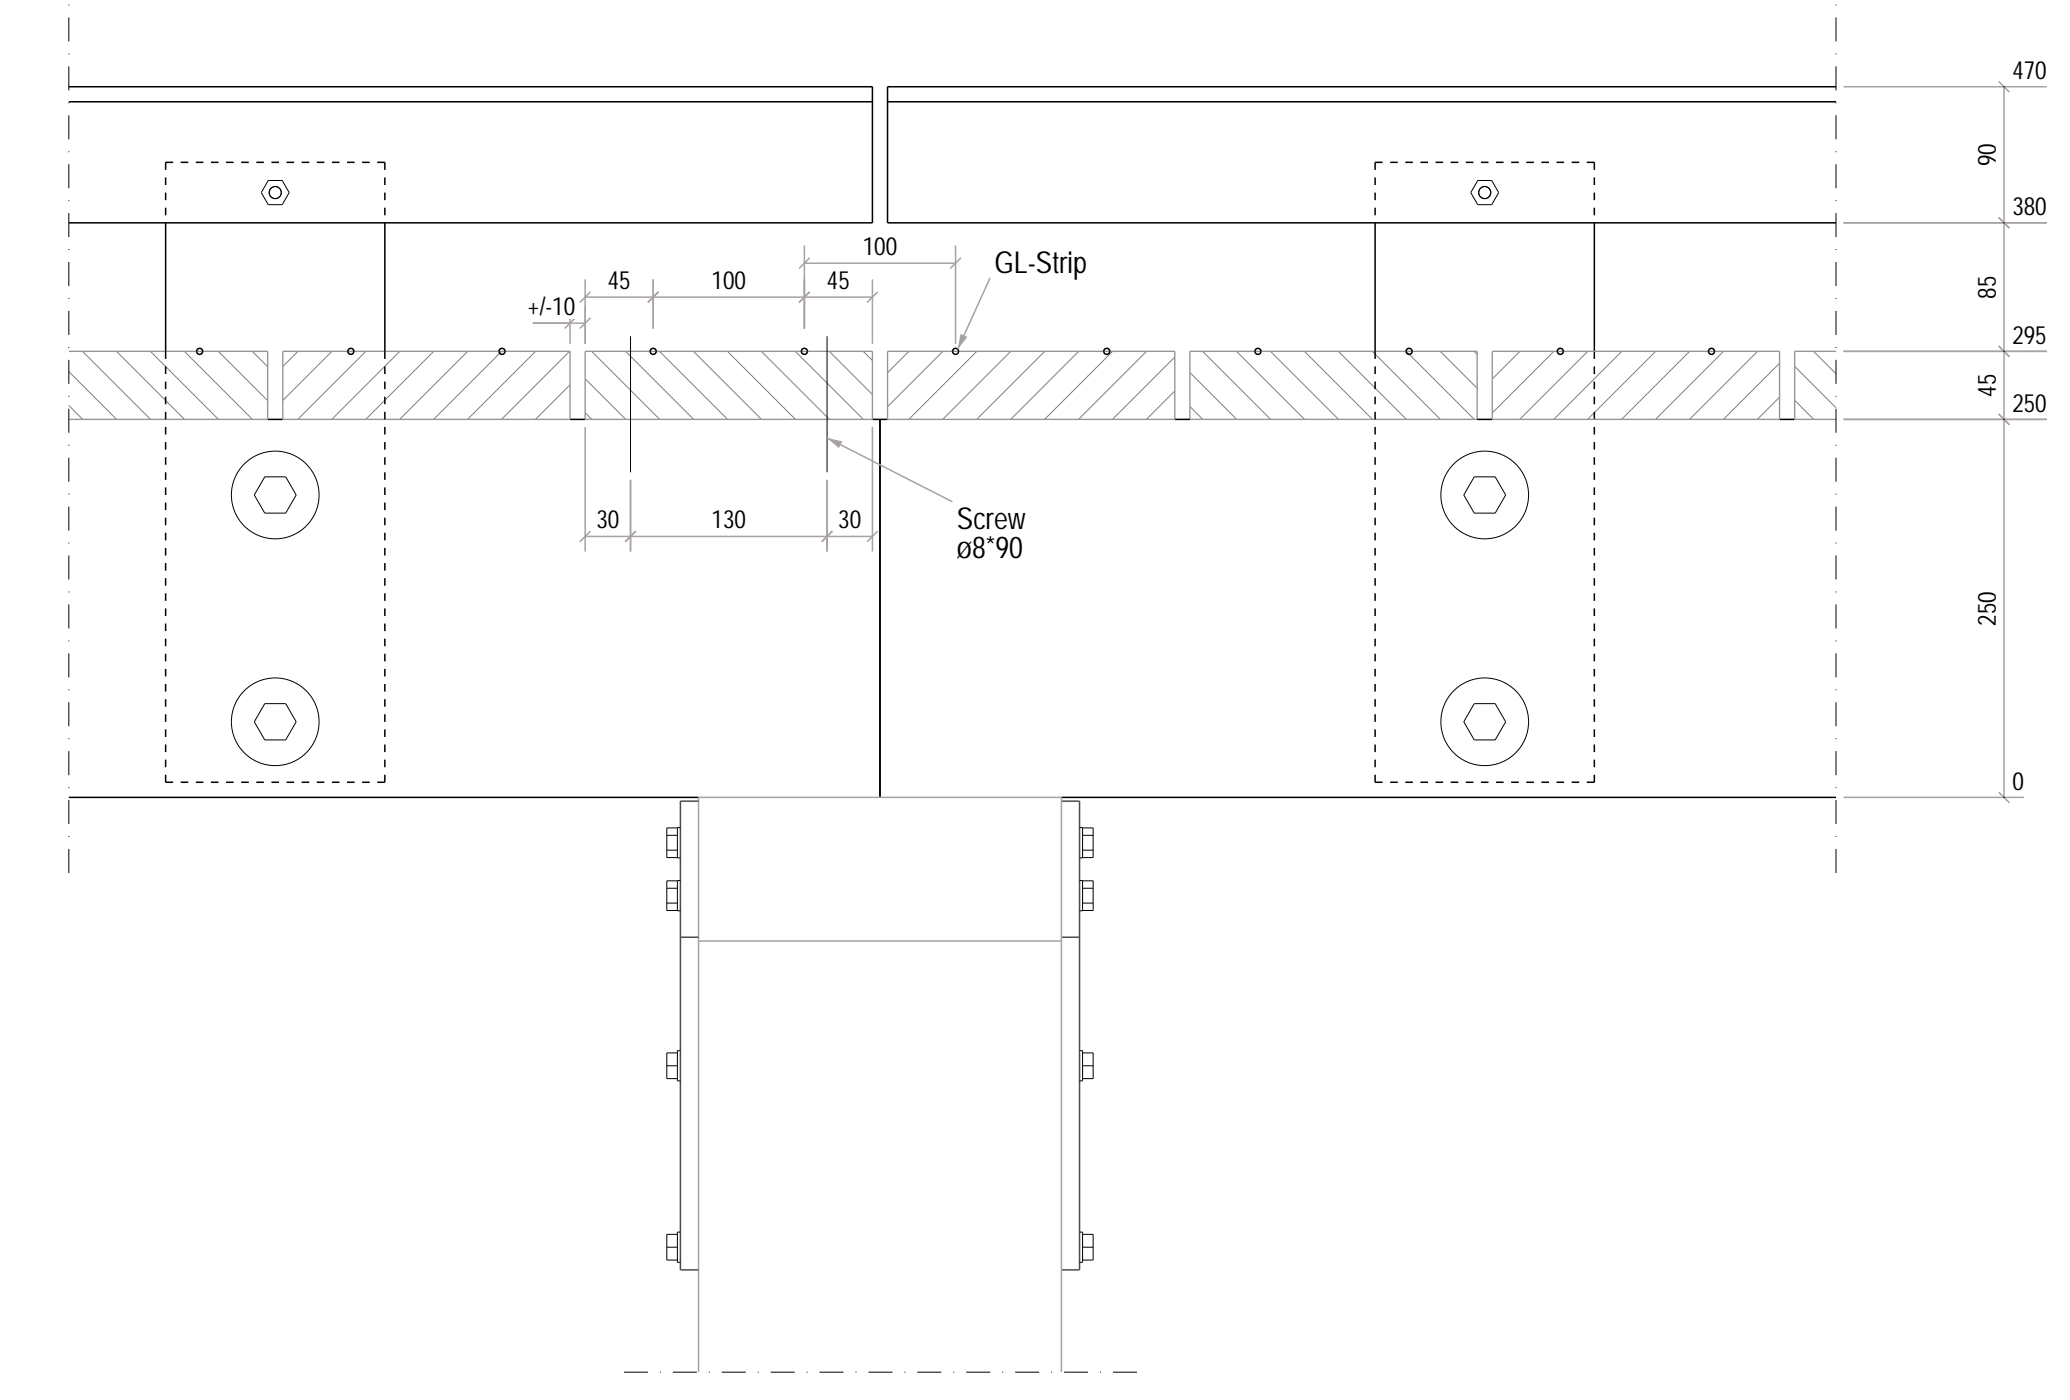


dsN E - E, 1:5

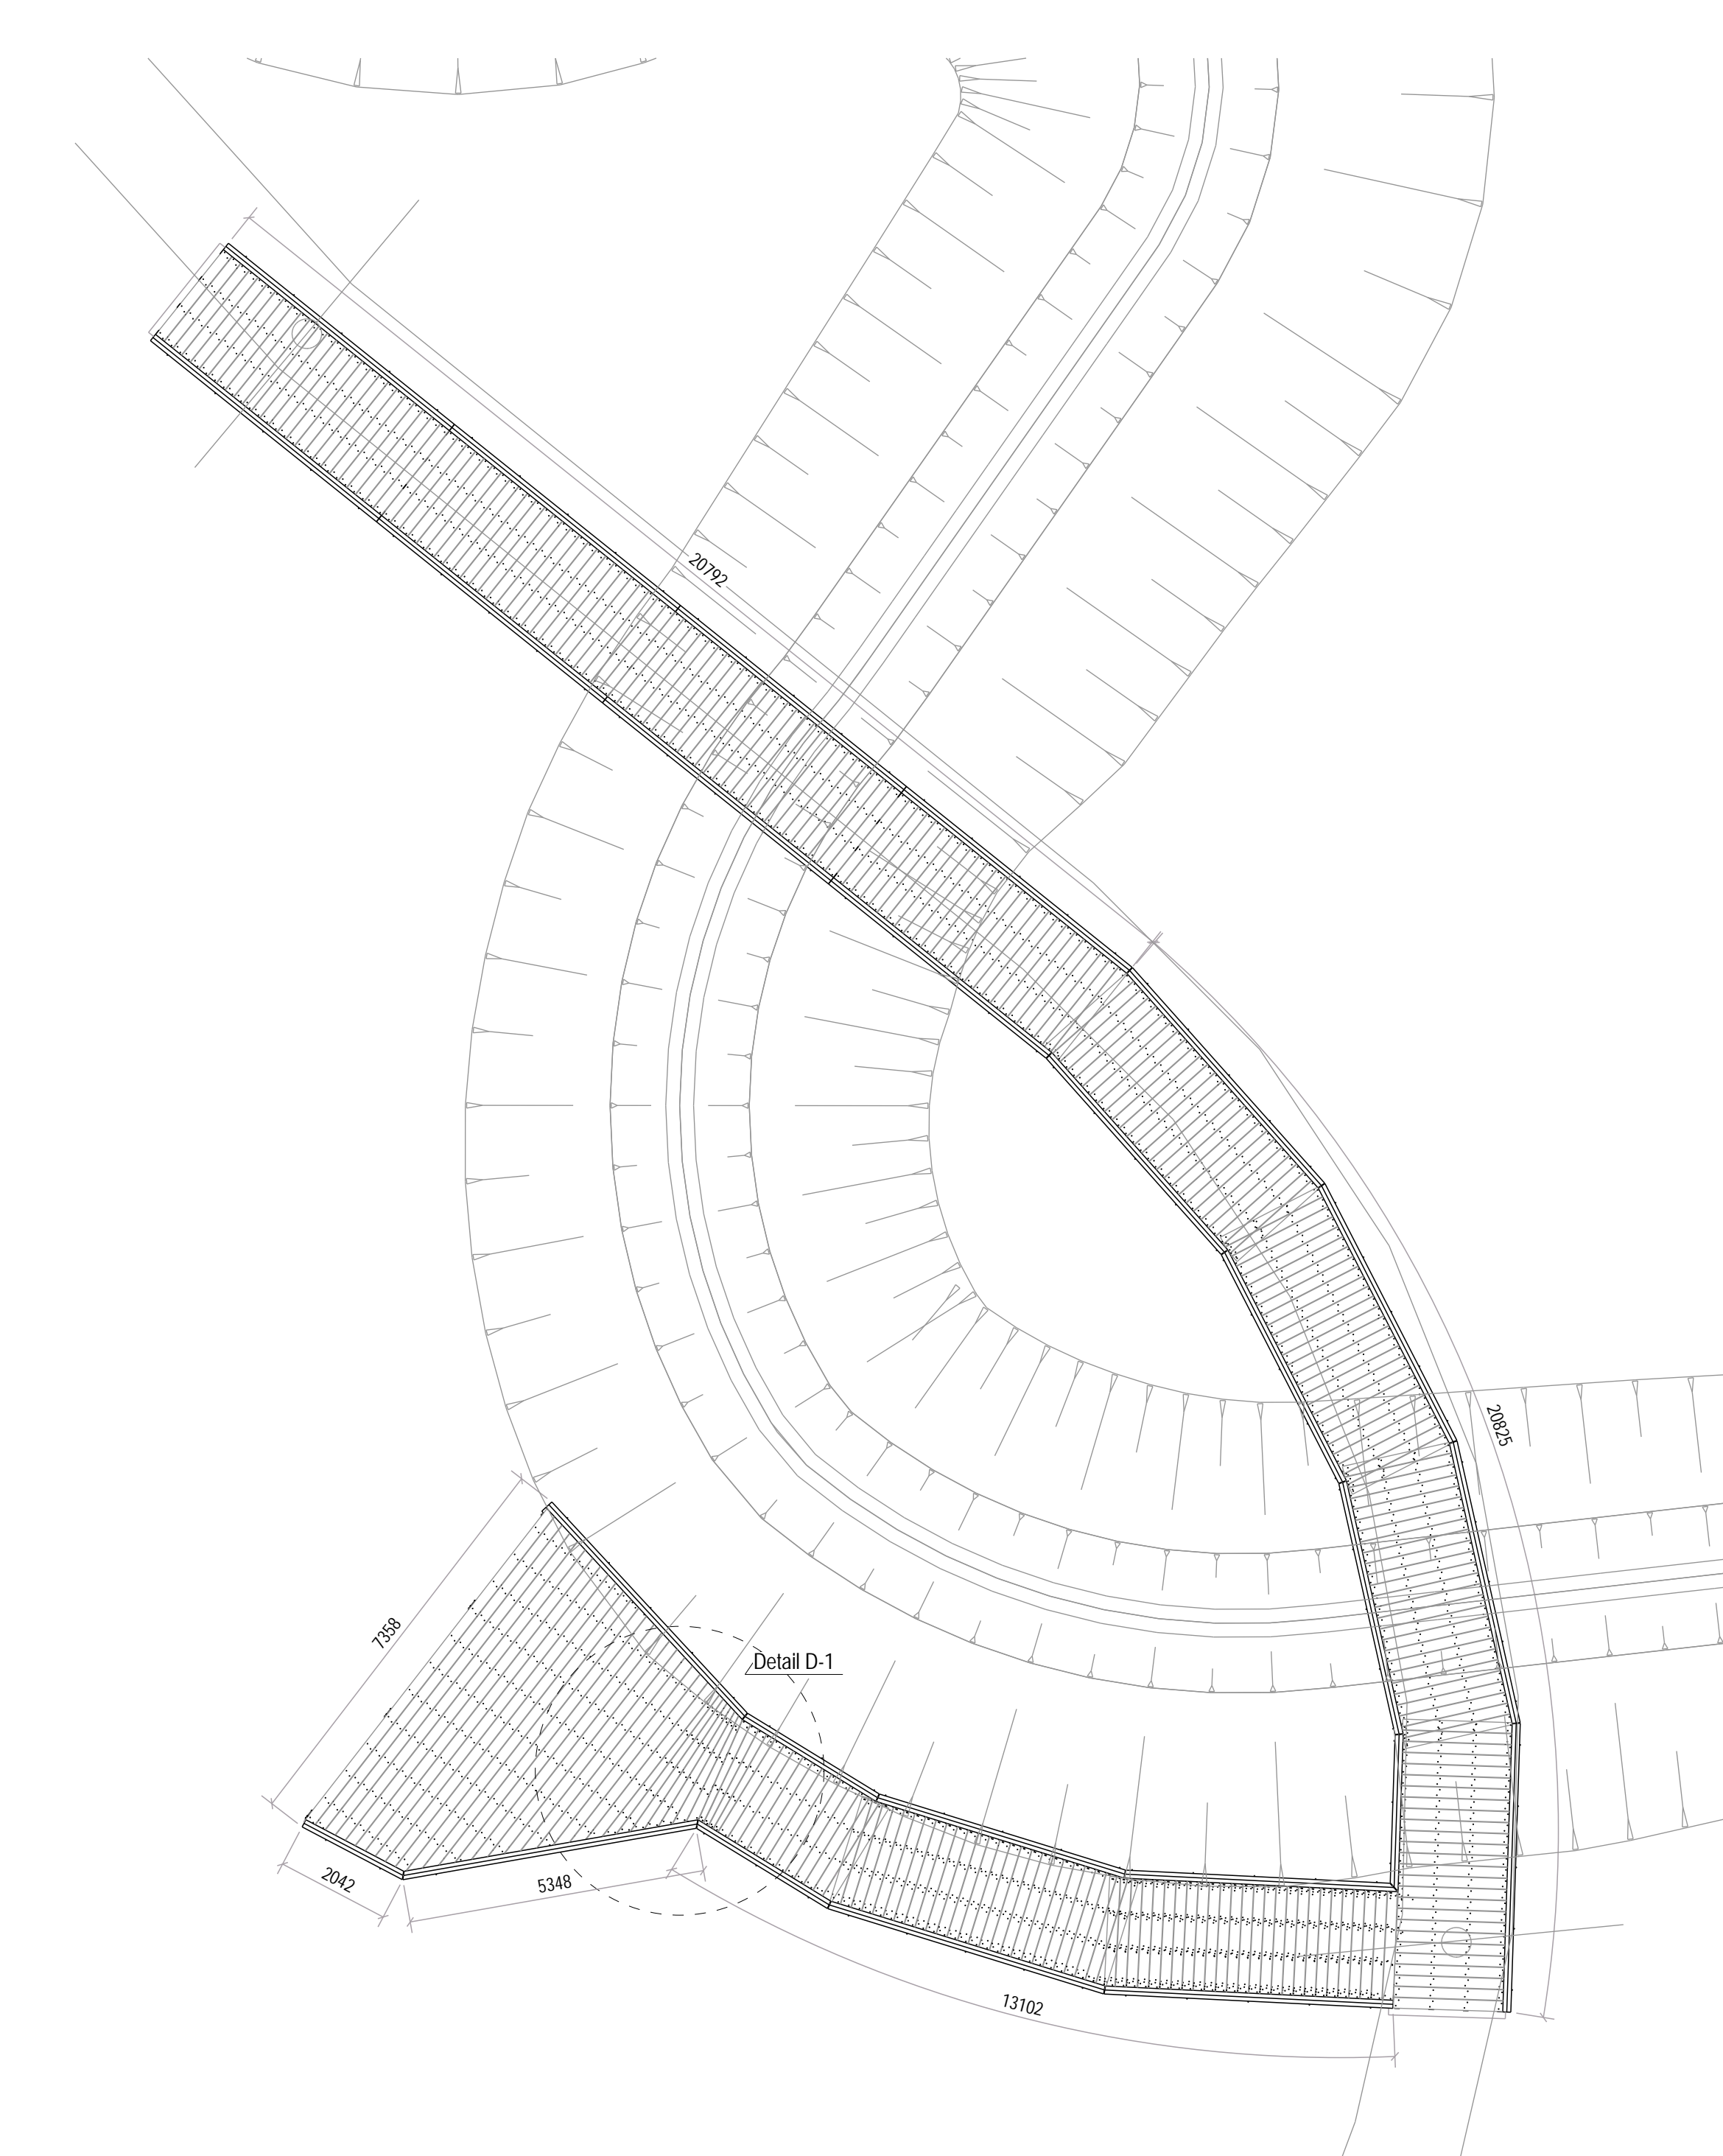


Detail D, 1:100

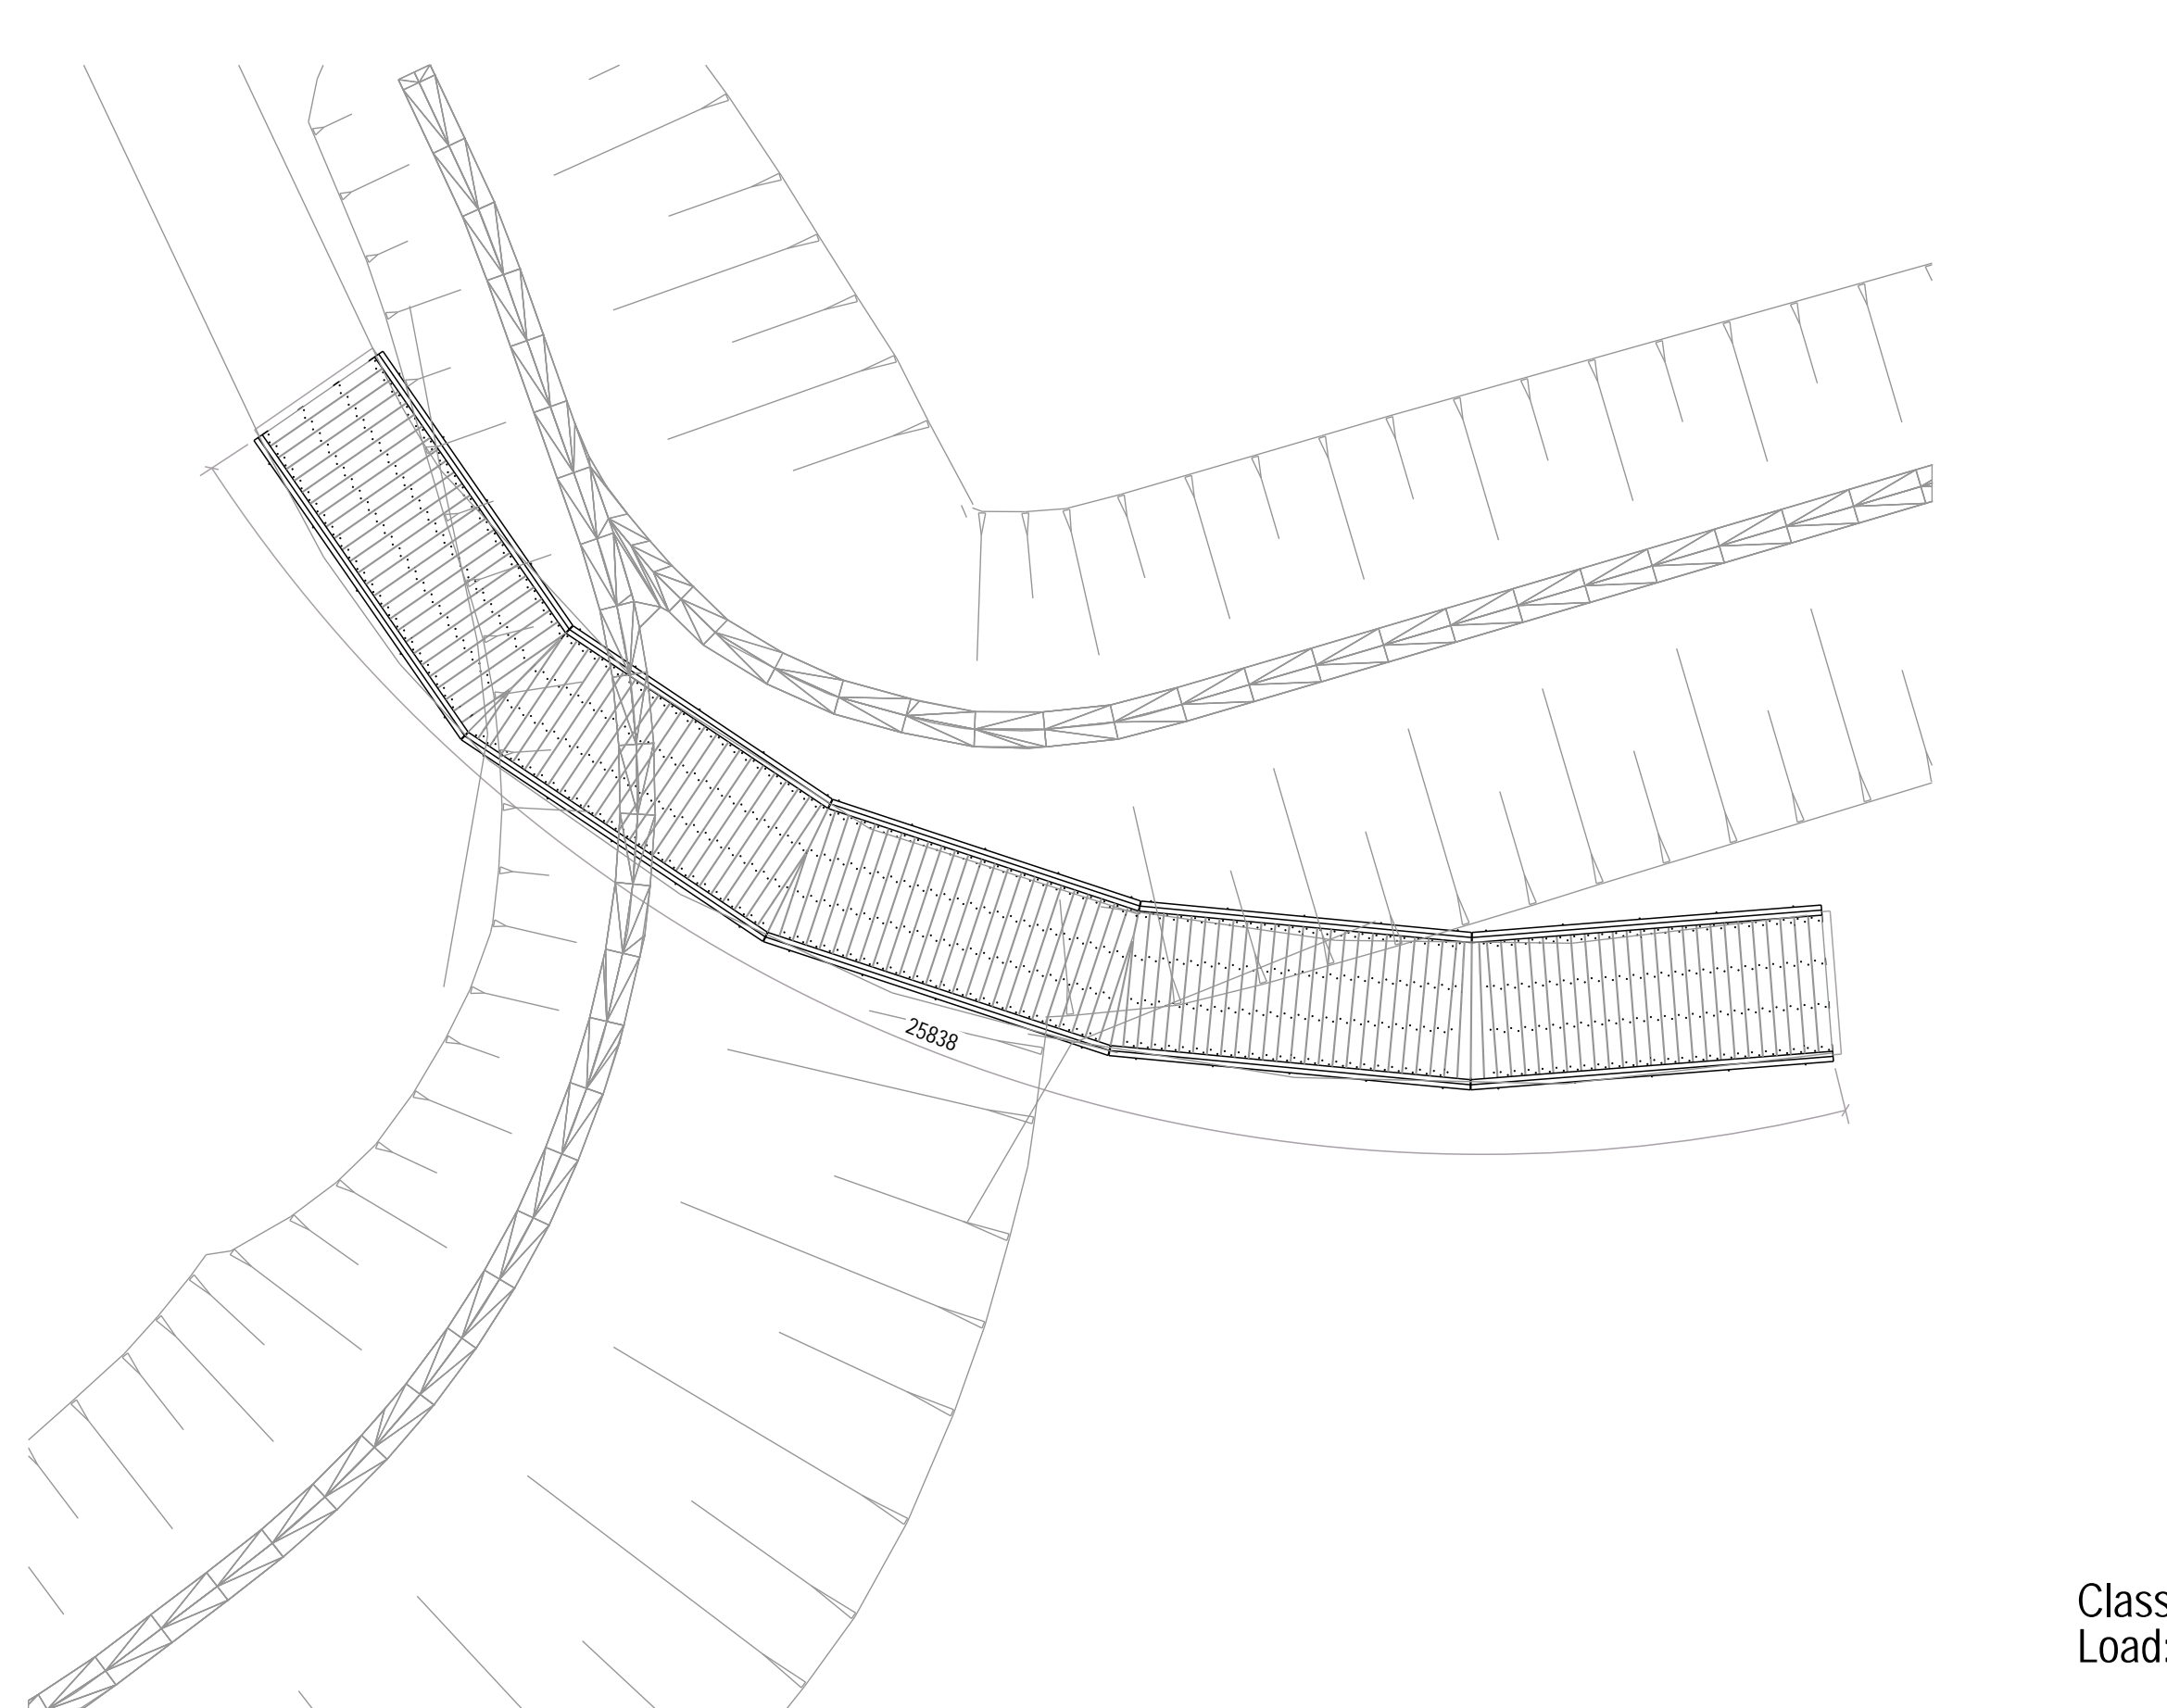


Detail E, 1:100

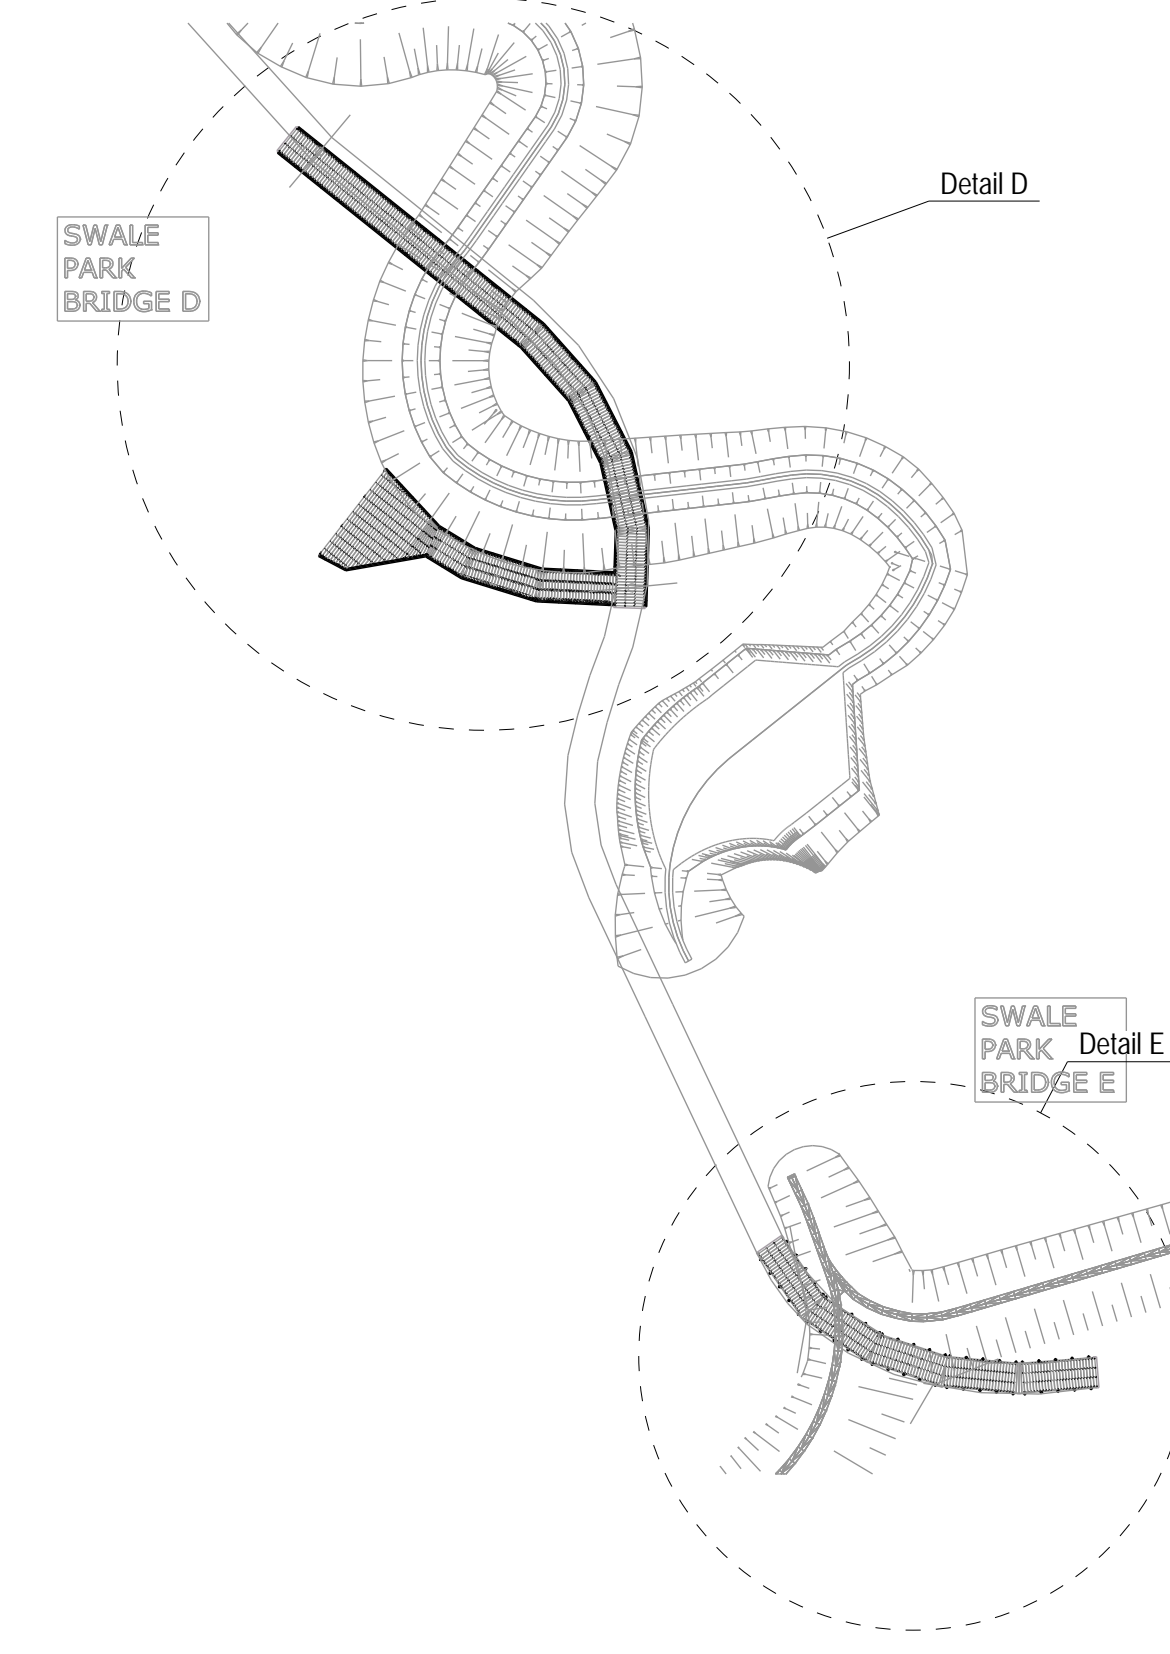

Top view, 1:500

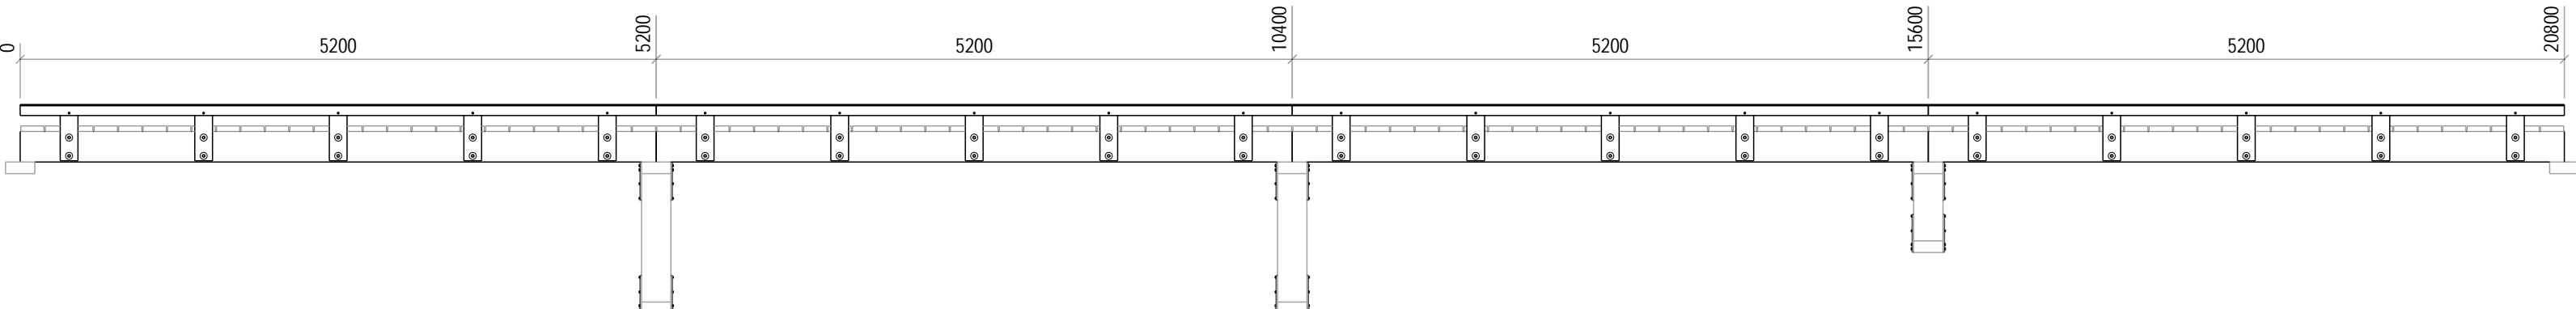

dsN A - A, 1:50

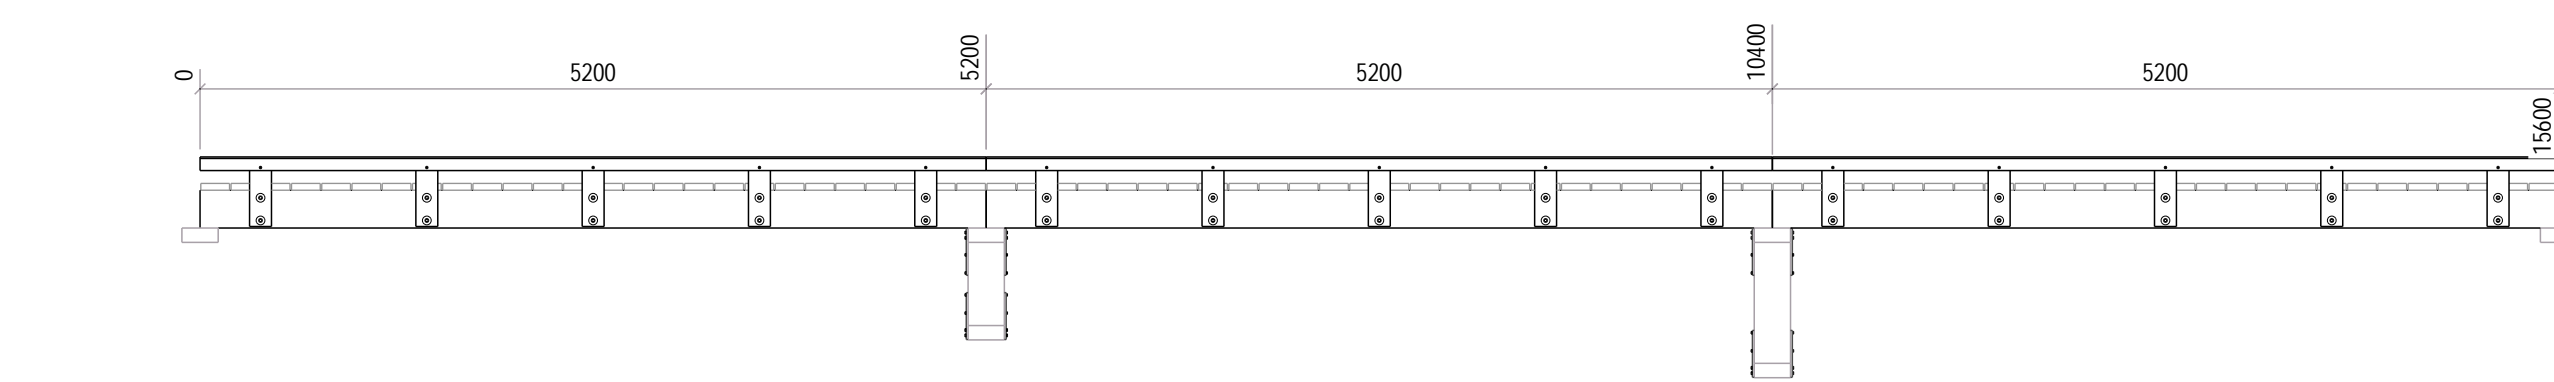

dsN B - B, 1:50



Detail D-1, 1:20

Class: Pedestrians  
Load: 5KN/m<sup>2</sup>  
Timber/material: FSC Mix 70% - certificate no. RA-COC-005535-AV.  
Steelpars and fixings: S235 galvanised, unless mentioned otherwise.  
Sizes in mm, unless mentioned otherwise  
Levels are in meters.

1	Handrail adjusted to low kerbs.	18.10.2018	InteV
2	Final Issue Drawing	13.03.2019	InteV
3	Description revision/addition		Drawn
P.J. Carey (Contractors) Ltd. Middlesex HAV OHR Works phase 1a (Gateway Park North and South)		Status Design: KW Drawn: Hrdv Checked: -	
SARUM HARDWOOD STRUCTURES LTD Unit 16, Chichester Drive Farm STOKE NEWINGTON, Haverham, 520H 4BB Tel: 01246 811100 - Fax: 01246 810000 www.sarumhardwood.co.uk		Scale: As indicated @ AD Project order number: 20180241 - 161426 - ES264 Sheet: G   H PREFAZIONE Type: 1A	