

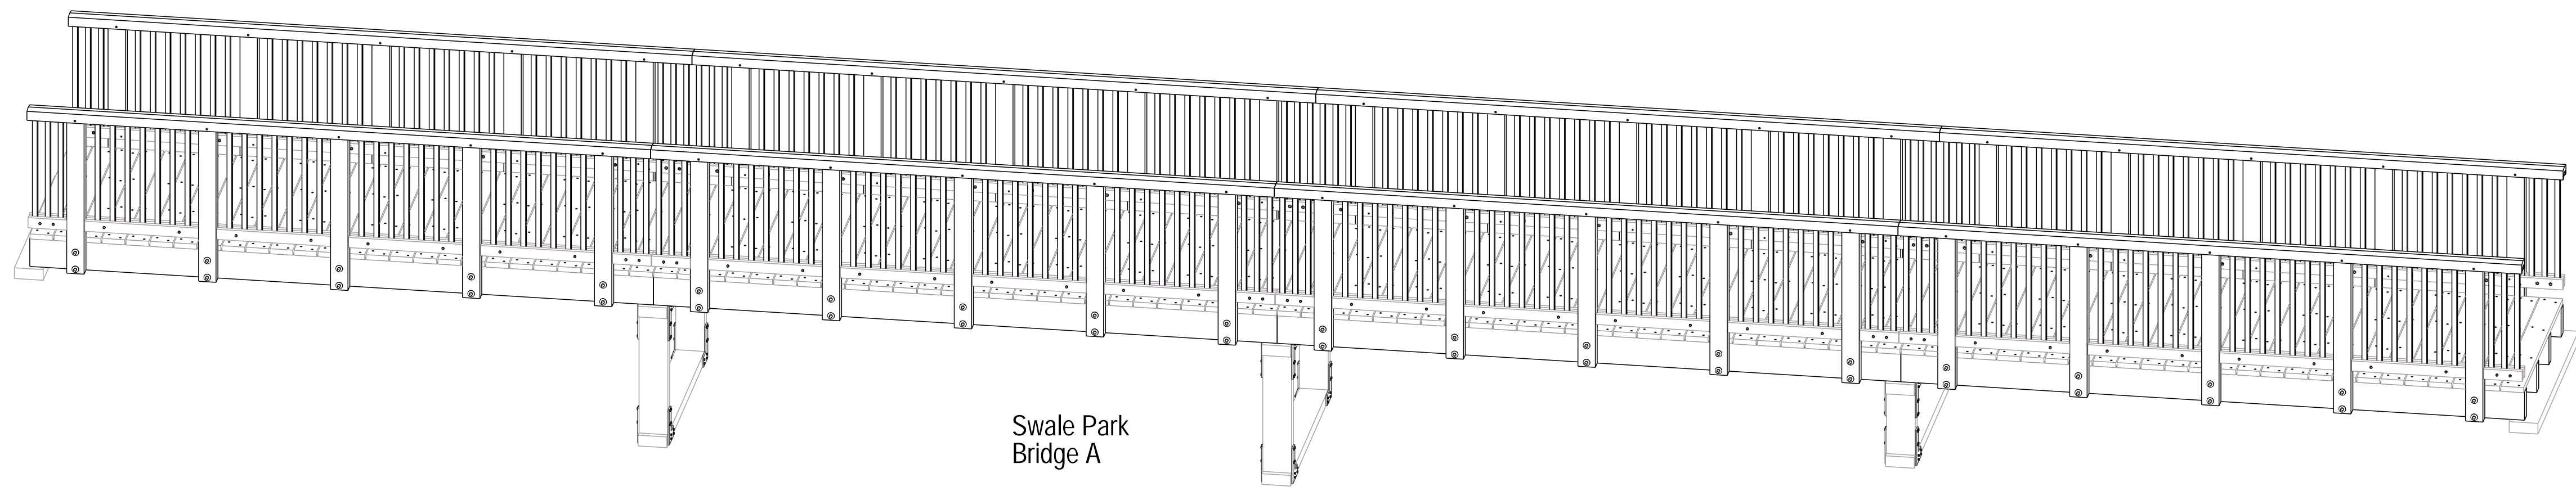



Swale Park Bridge D

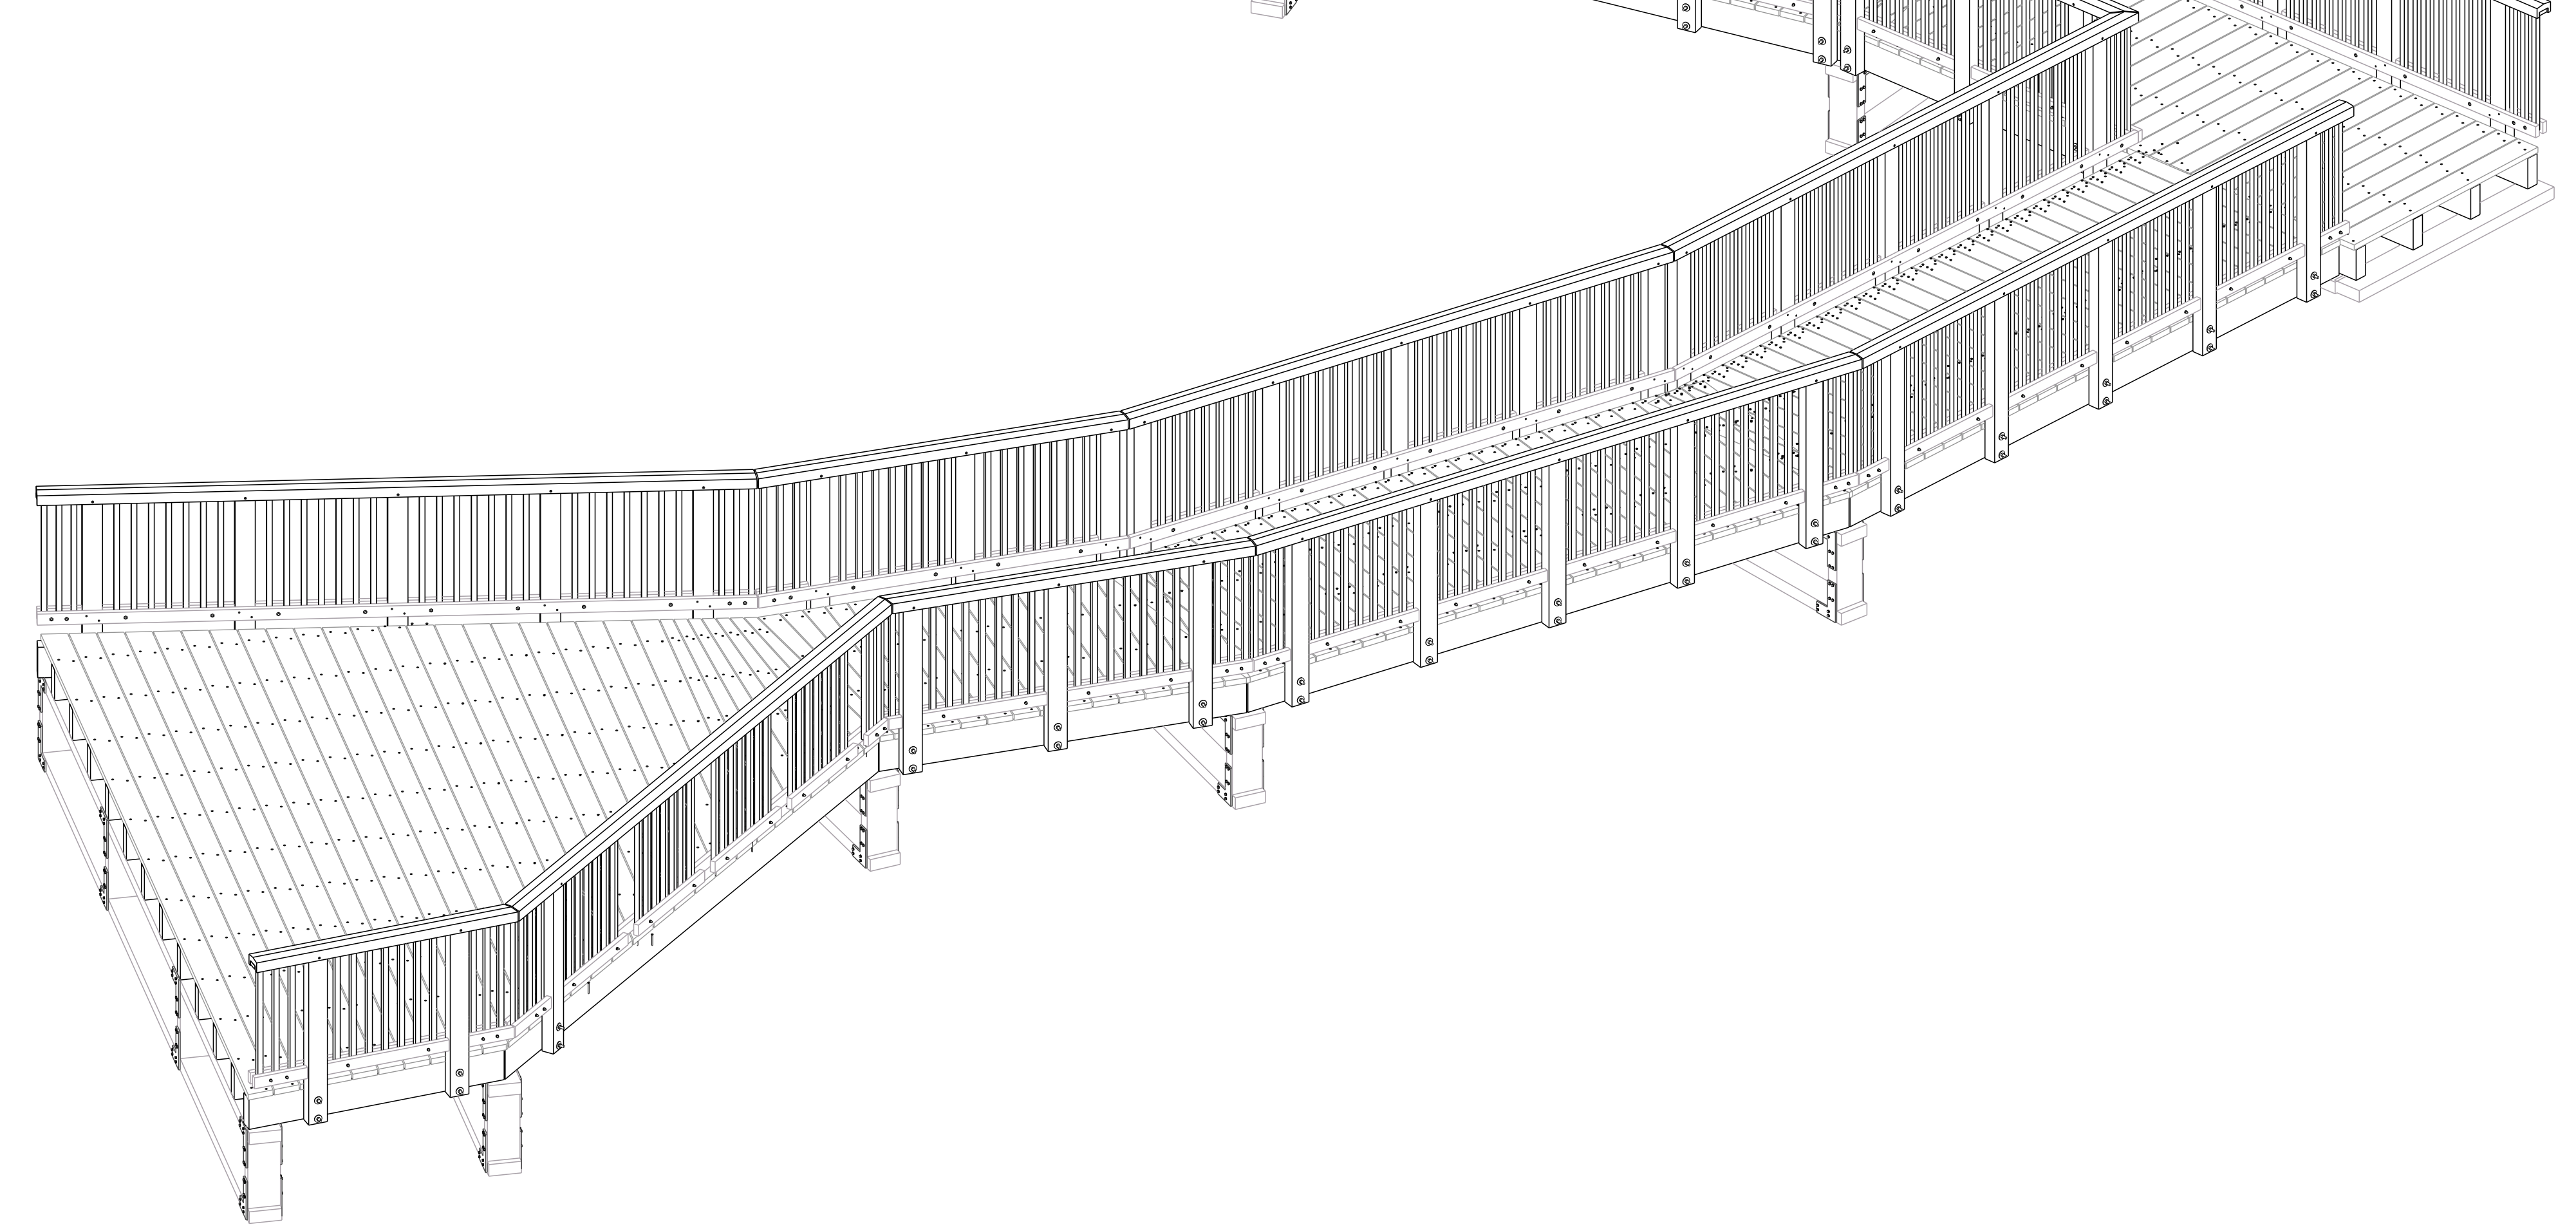


Swale Park Bridge A

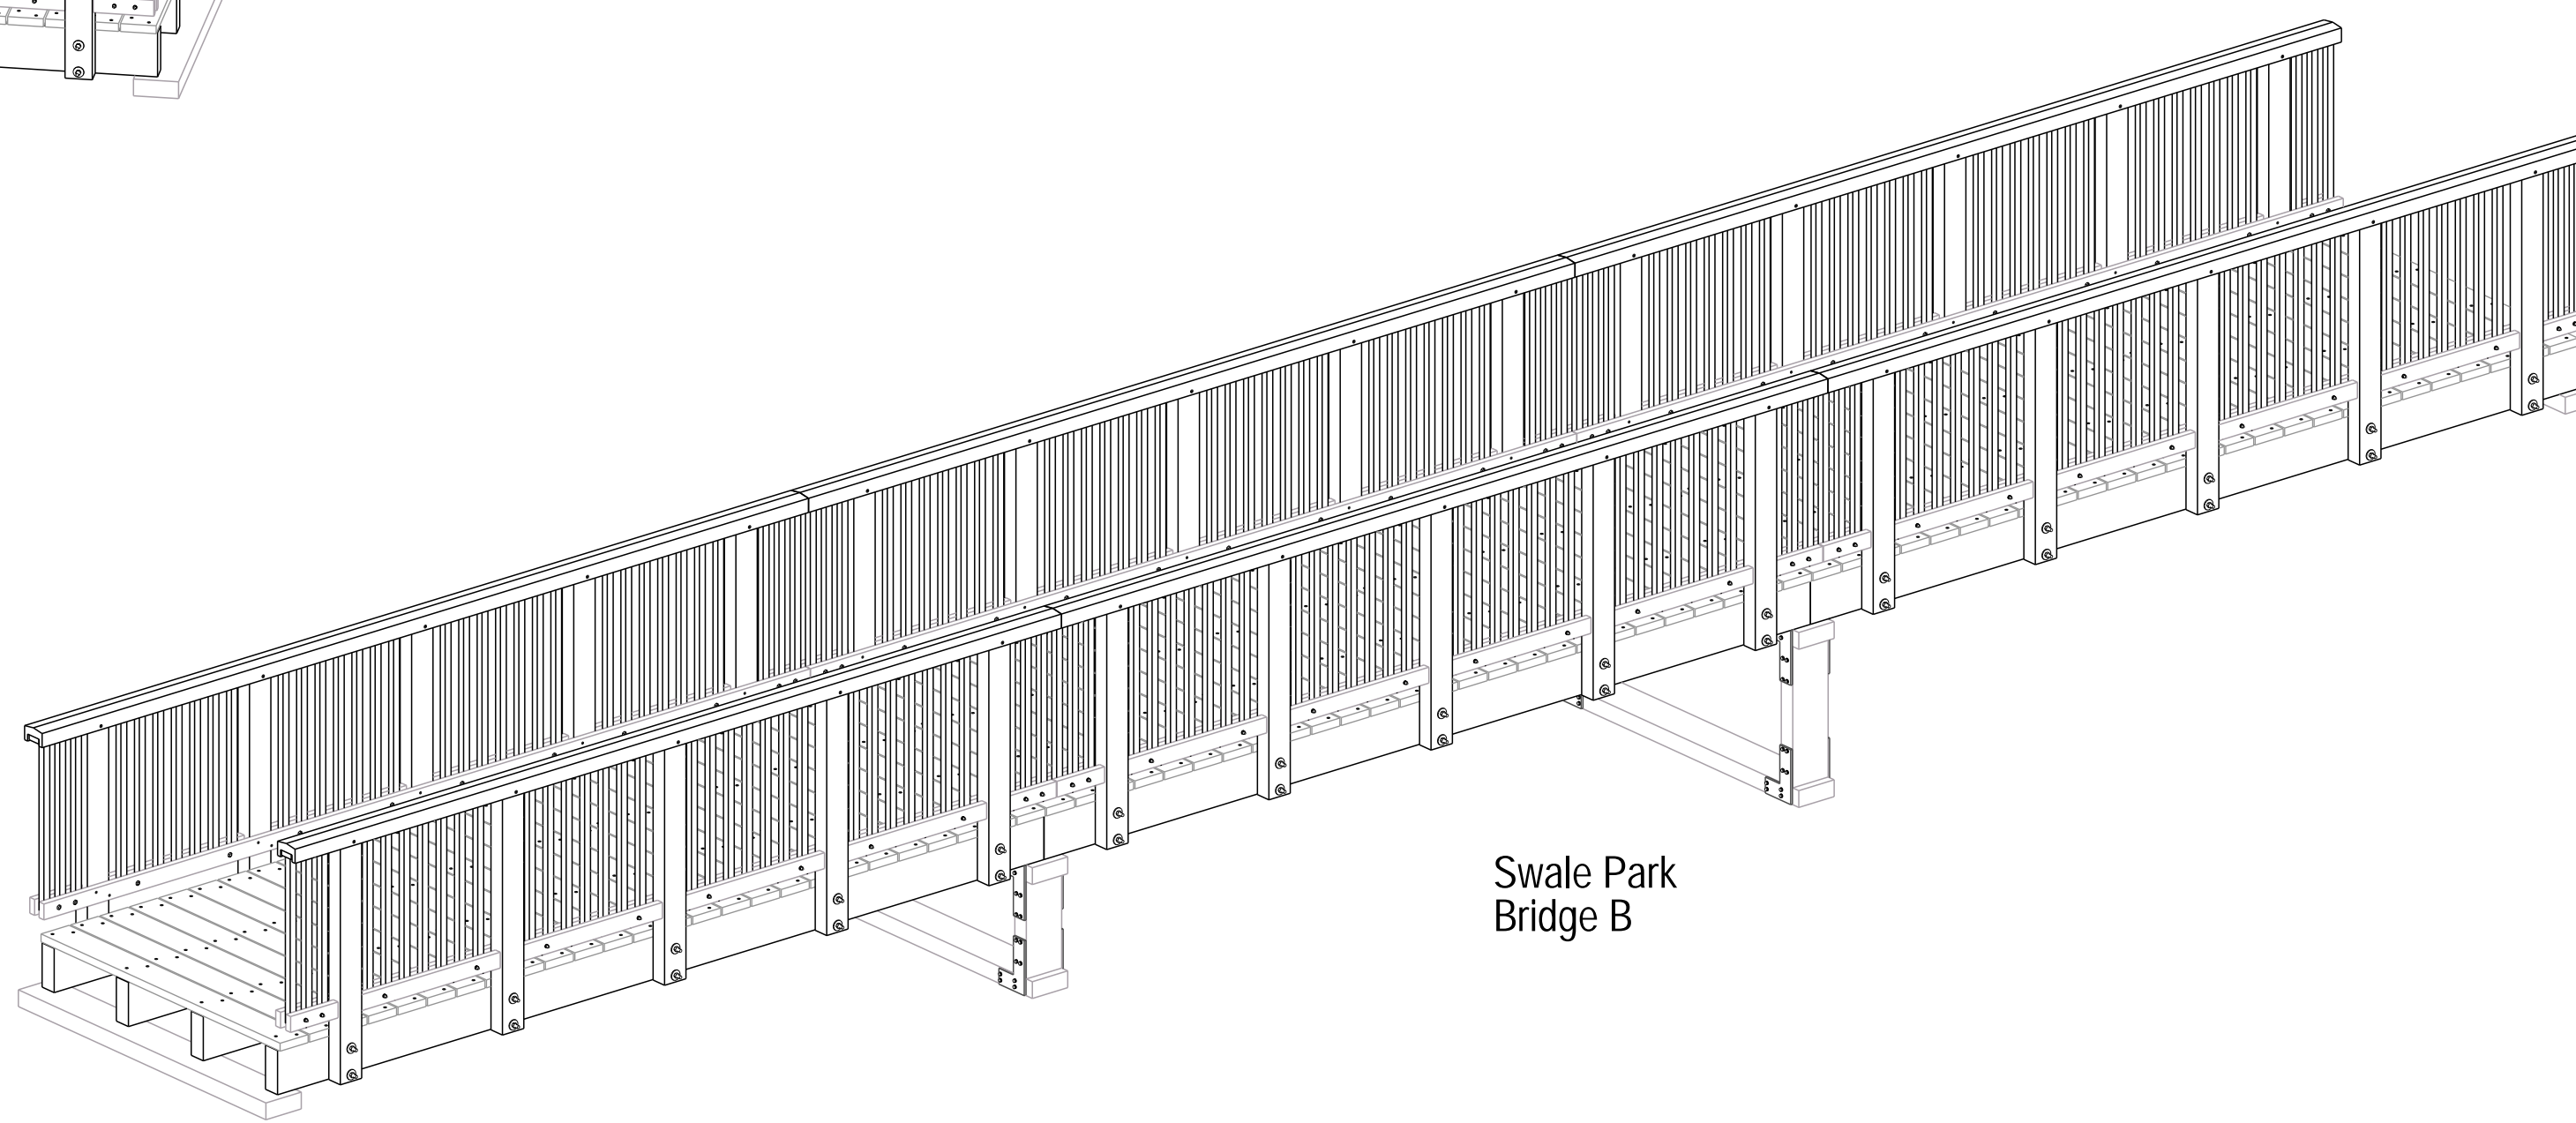

Swale Park Bridge B

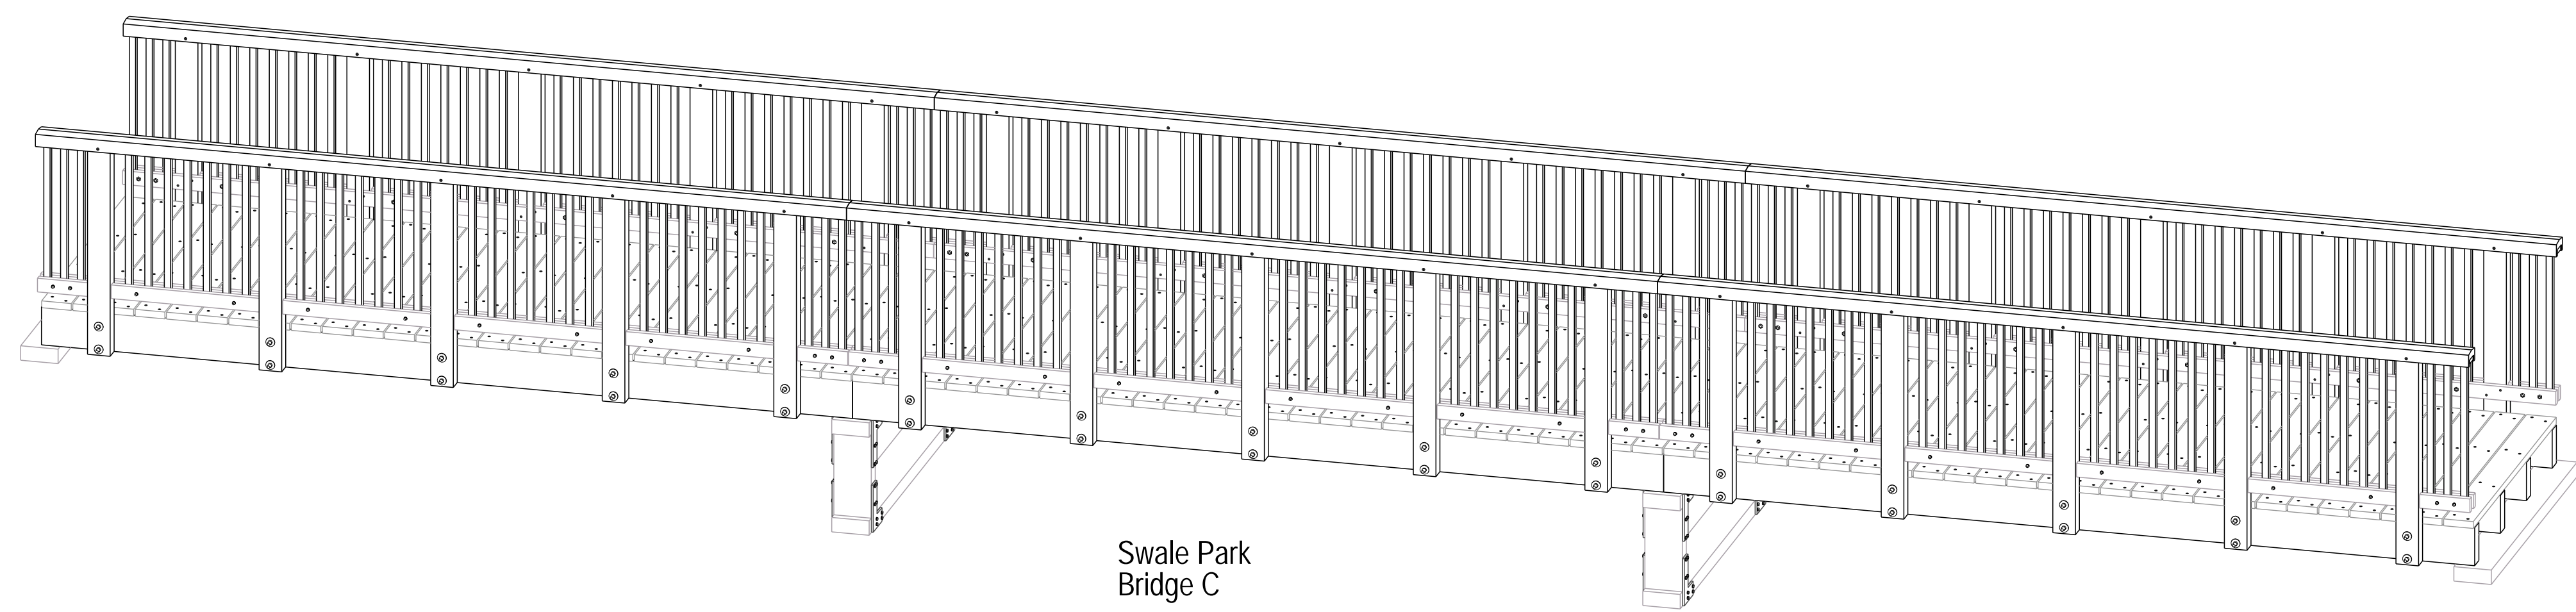

Swale Park Bridge C

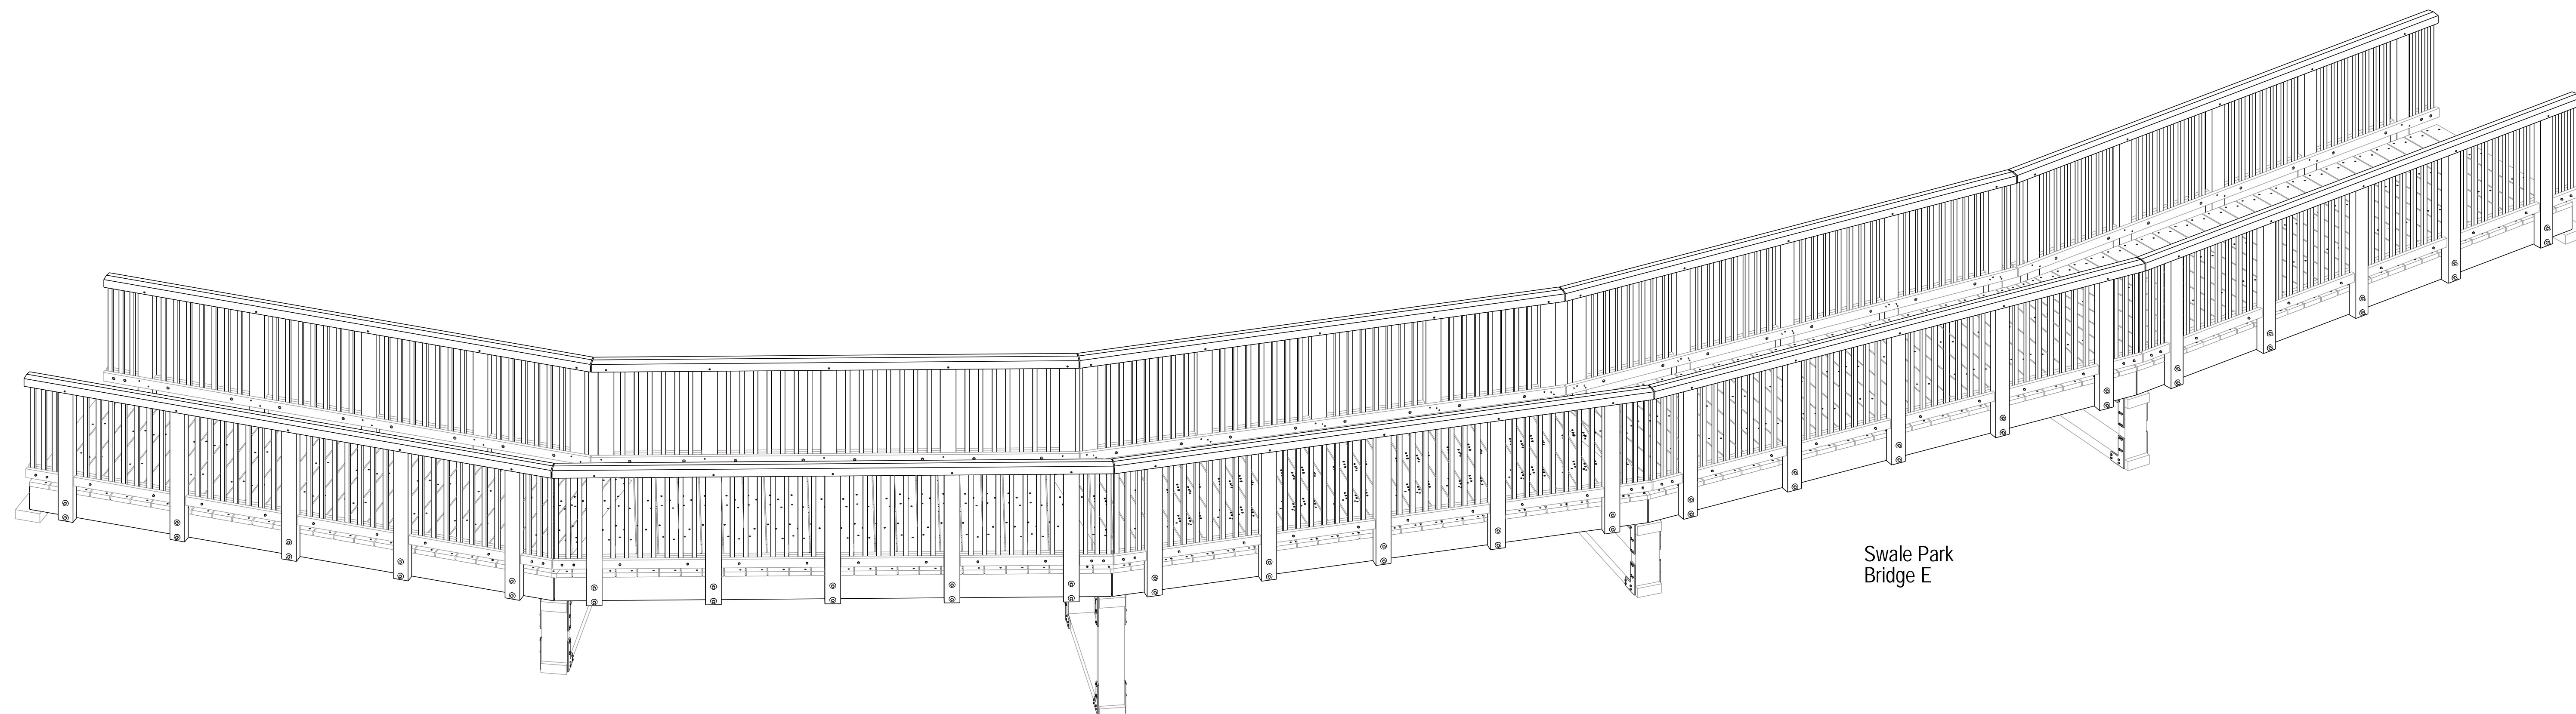

Swale Park Bridge E

Class: Pedestrians
 Load: 5KN/m²
 Timber/material: FSC Mix 70% , certificate no. RA-COC-00535-AV.
 Steelpars and fixings: S235 galvanised, unless mentioned otherwise.
 Sizes in mm, unless mentioned otherwise
 Levels are in meters.

Rev. no.	Description / Revision/ Addition	12.03.2018	Issue/
1	First Issue Drawing		Drawn
P.J. Carey (Contractors) Ltd.			Status
Middlesex HAV OHR			-
Graven Hill, bicester			Design
Works phase 1a (Gateway Park North and South)			KW
Swale Park			Drawn
3D views			Hvdv
			Checked
			-
SARUM HARDWOOD STRUCTURES LTD			Scale
www.sarumhardwood.co.uk			As indicated @
AD			
www.sarumhardwood.co.uk			Project order number
20160241 - 18/12/18 - ES264			
www.sarumhardwood.co.uk			Sheet
G [5]			
www.sarumhardwood.co.uk			Type: 1A