



Top view , 1:500


Detail B , 1:100

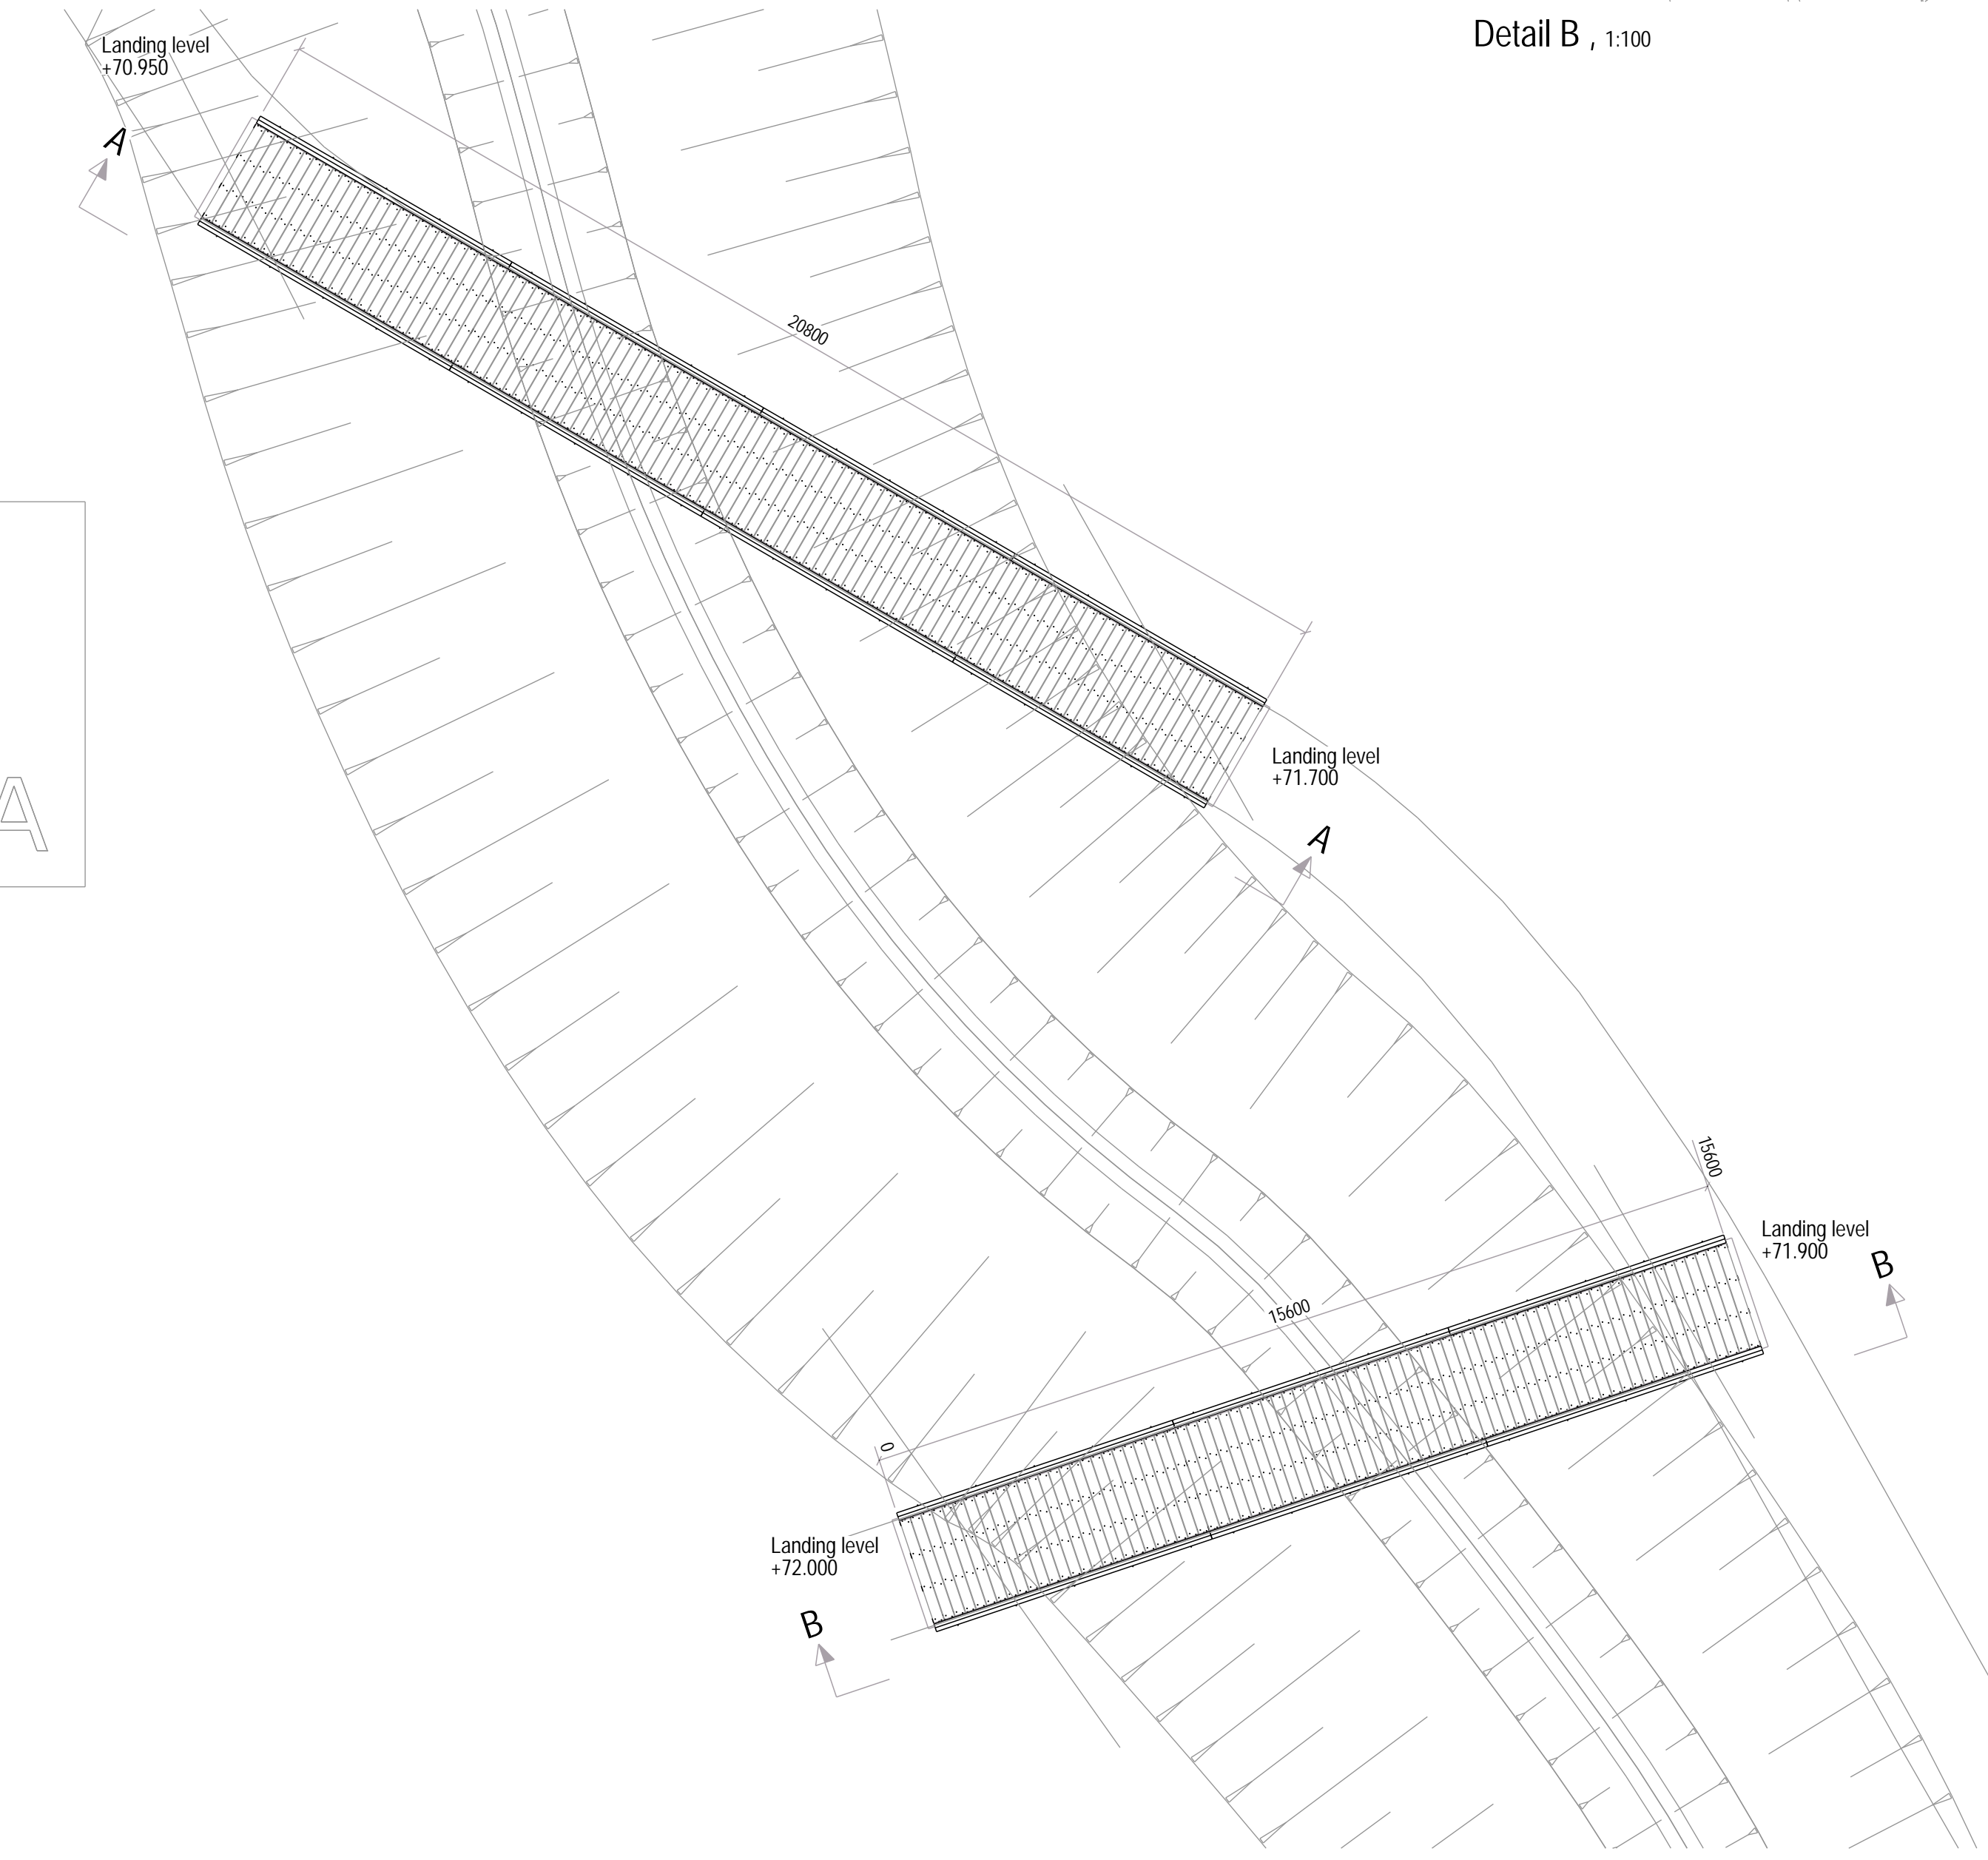


Detail A/B , 1:100

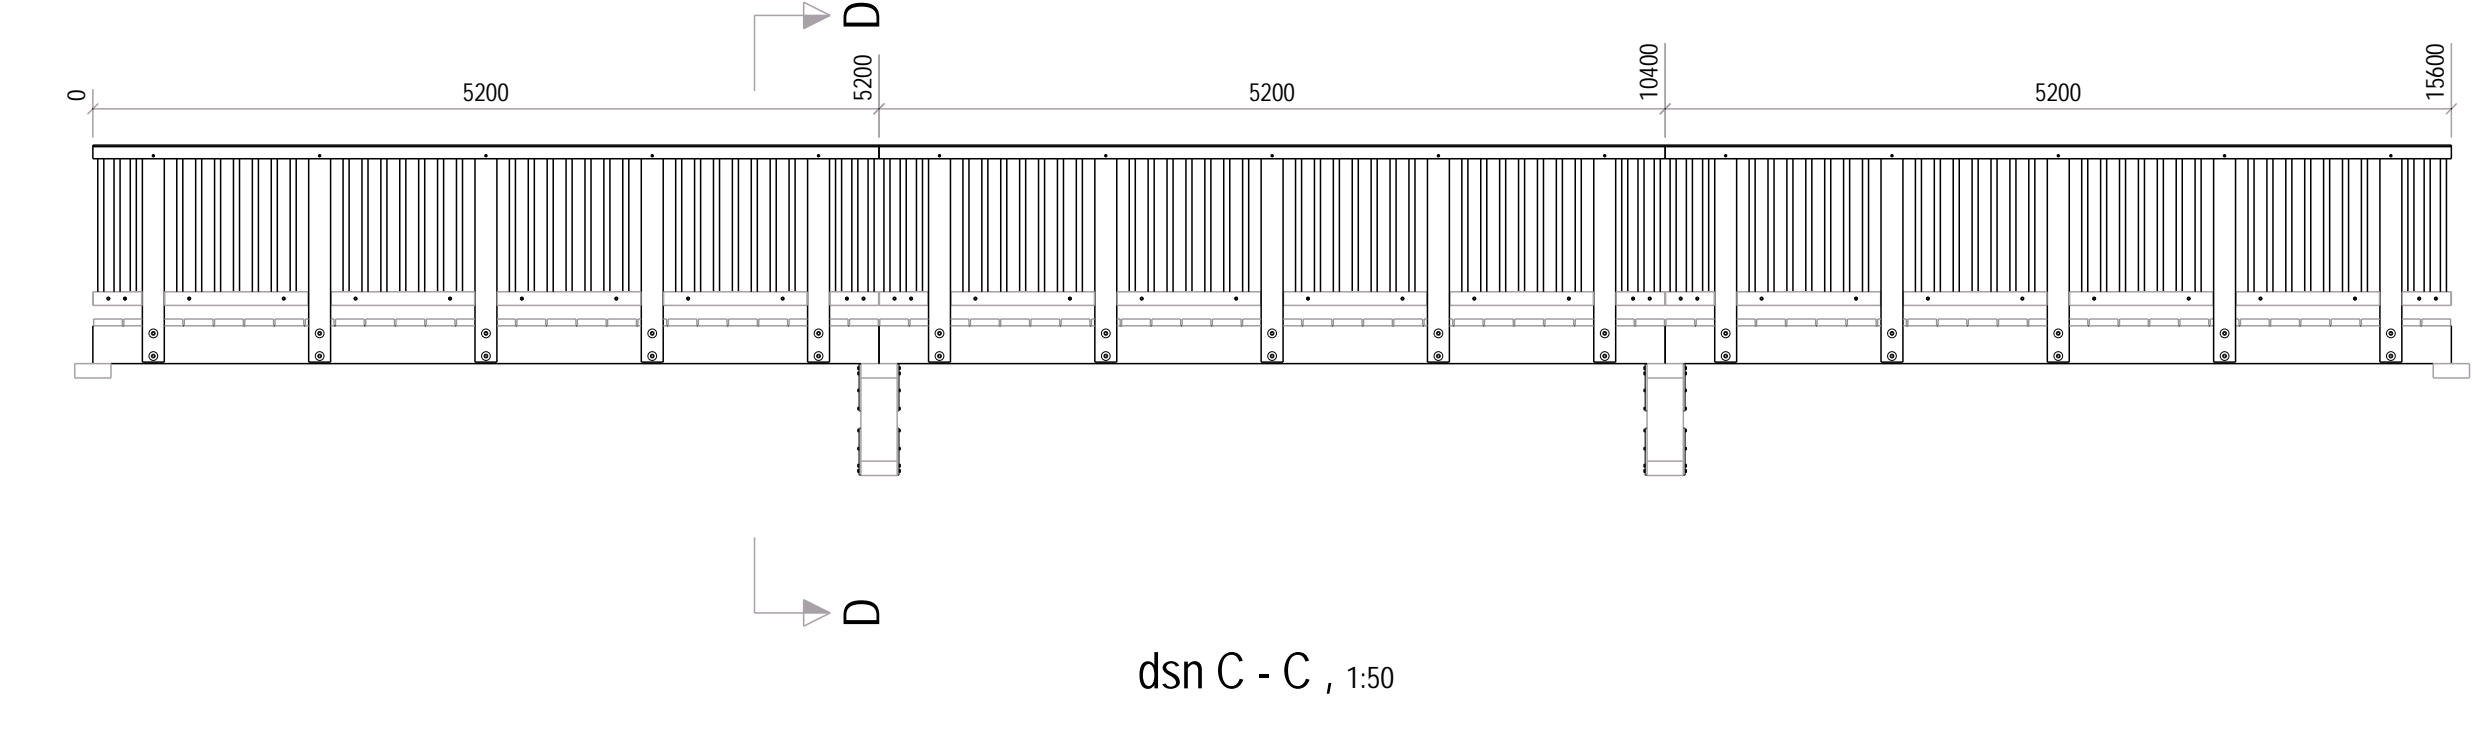


dsn C - C , 1:50

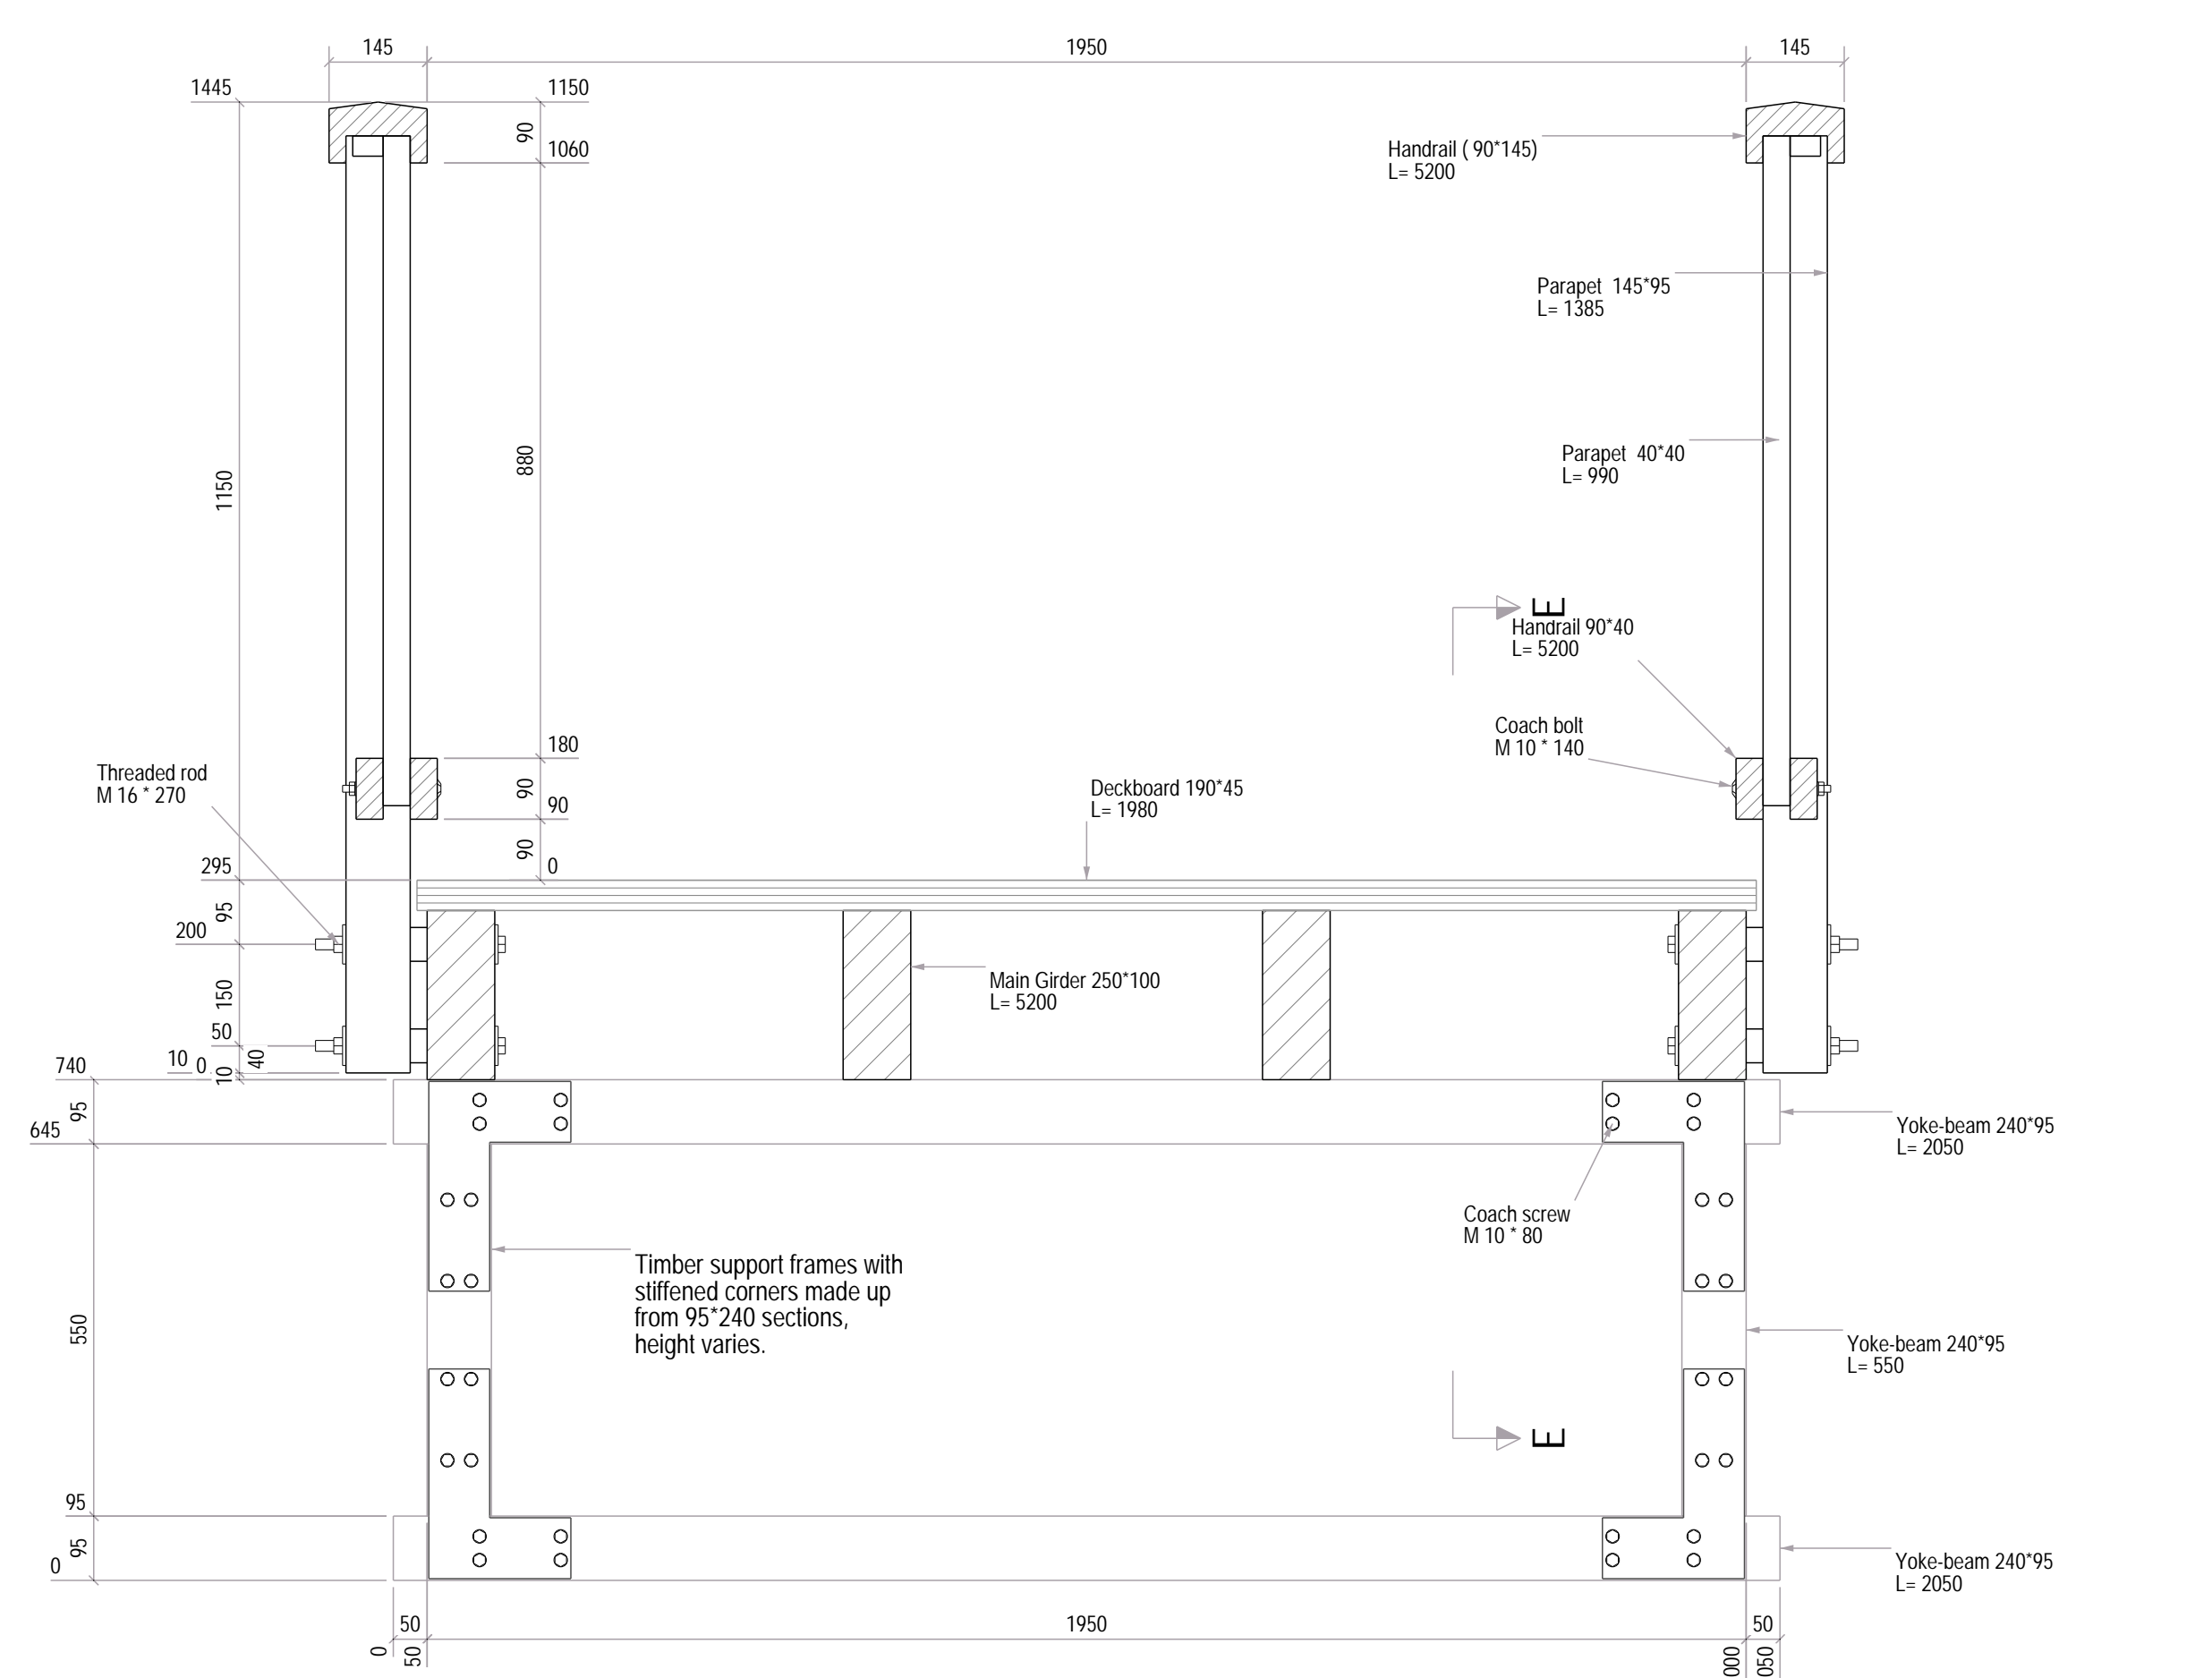


dsn D - D , 1:10

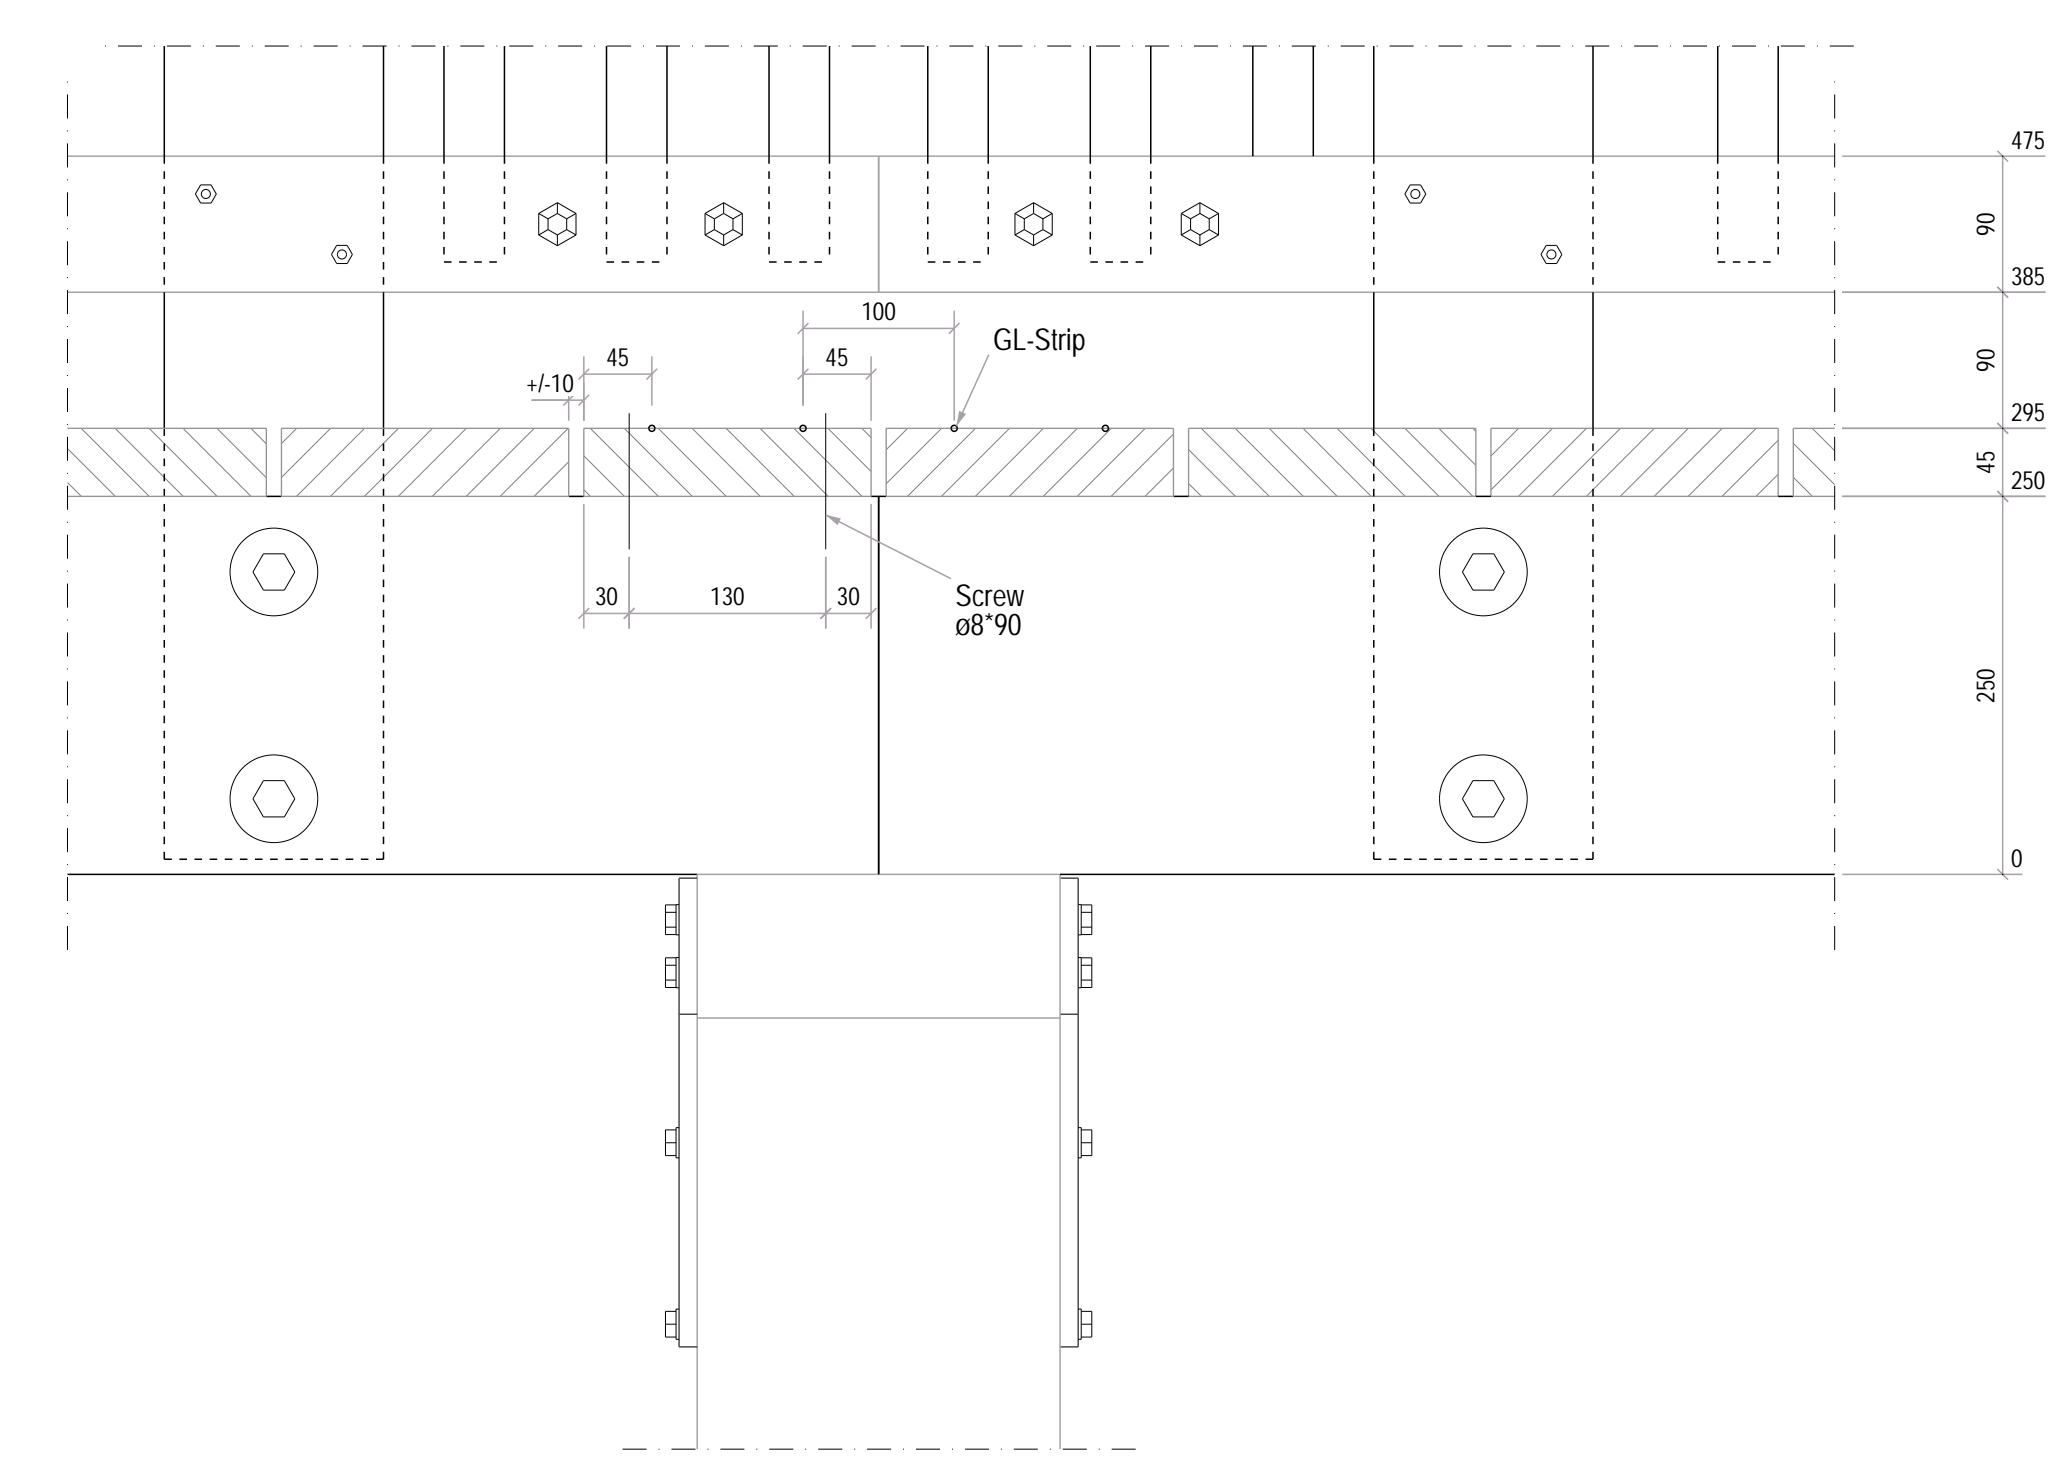


dsn E - E , 1:5

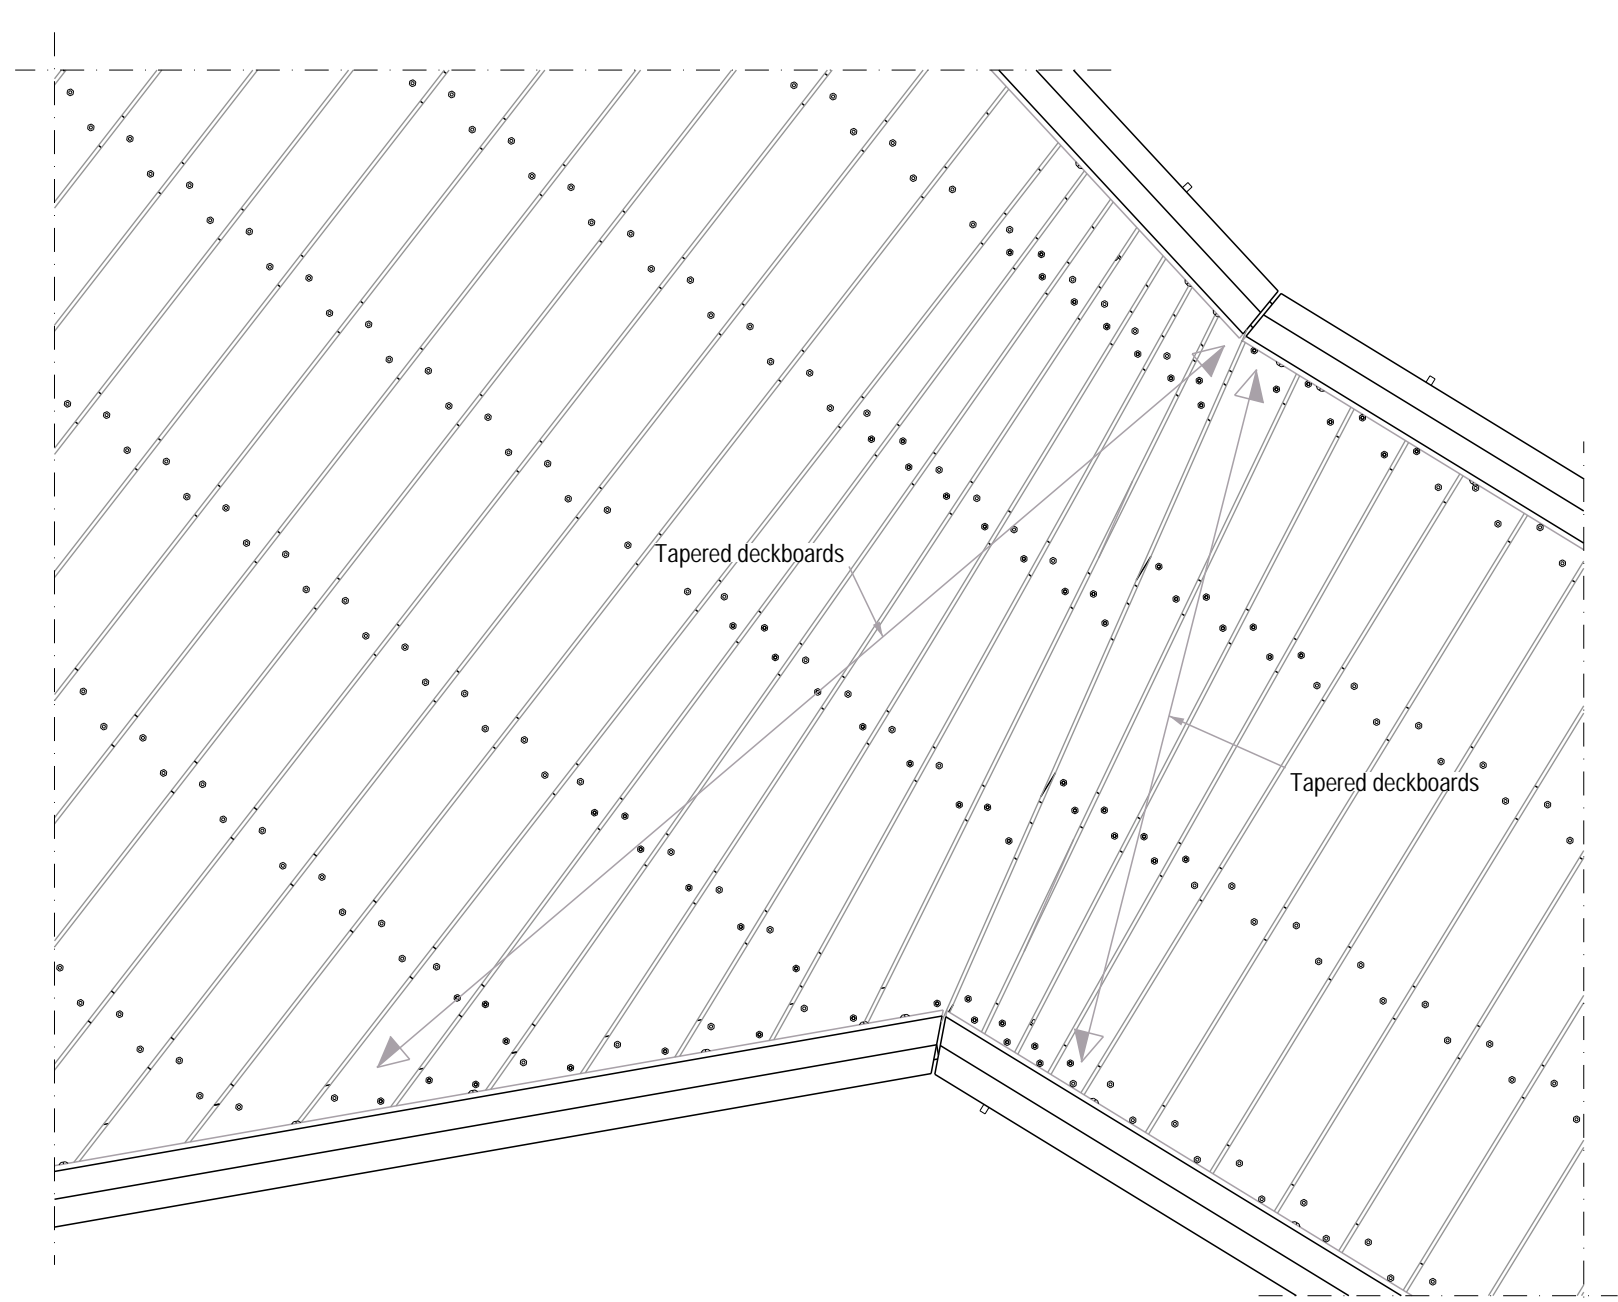


Detail D-1 , 1:20

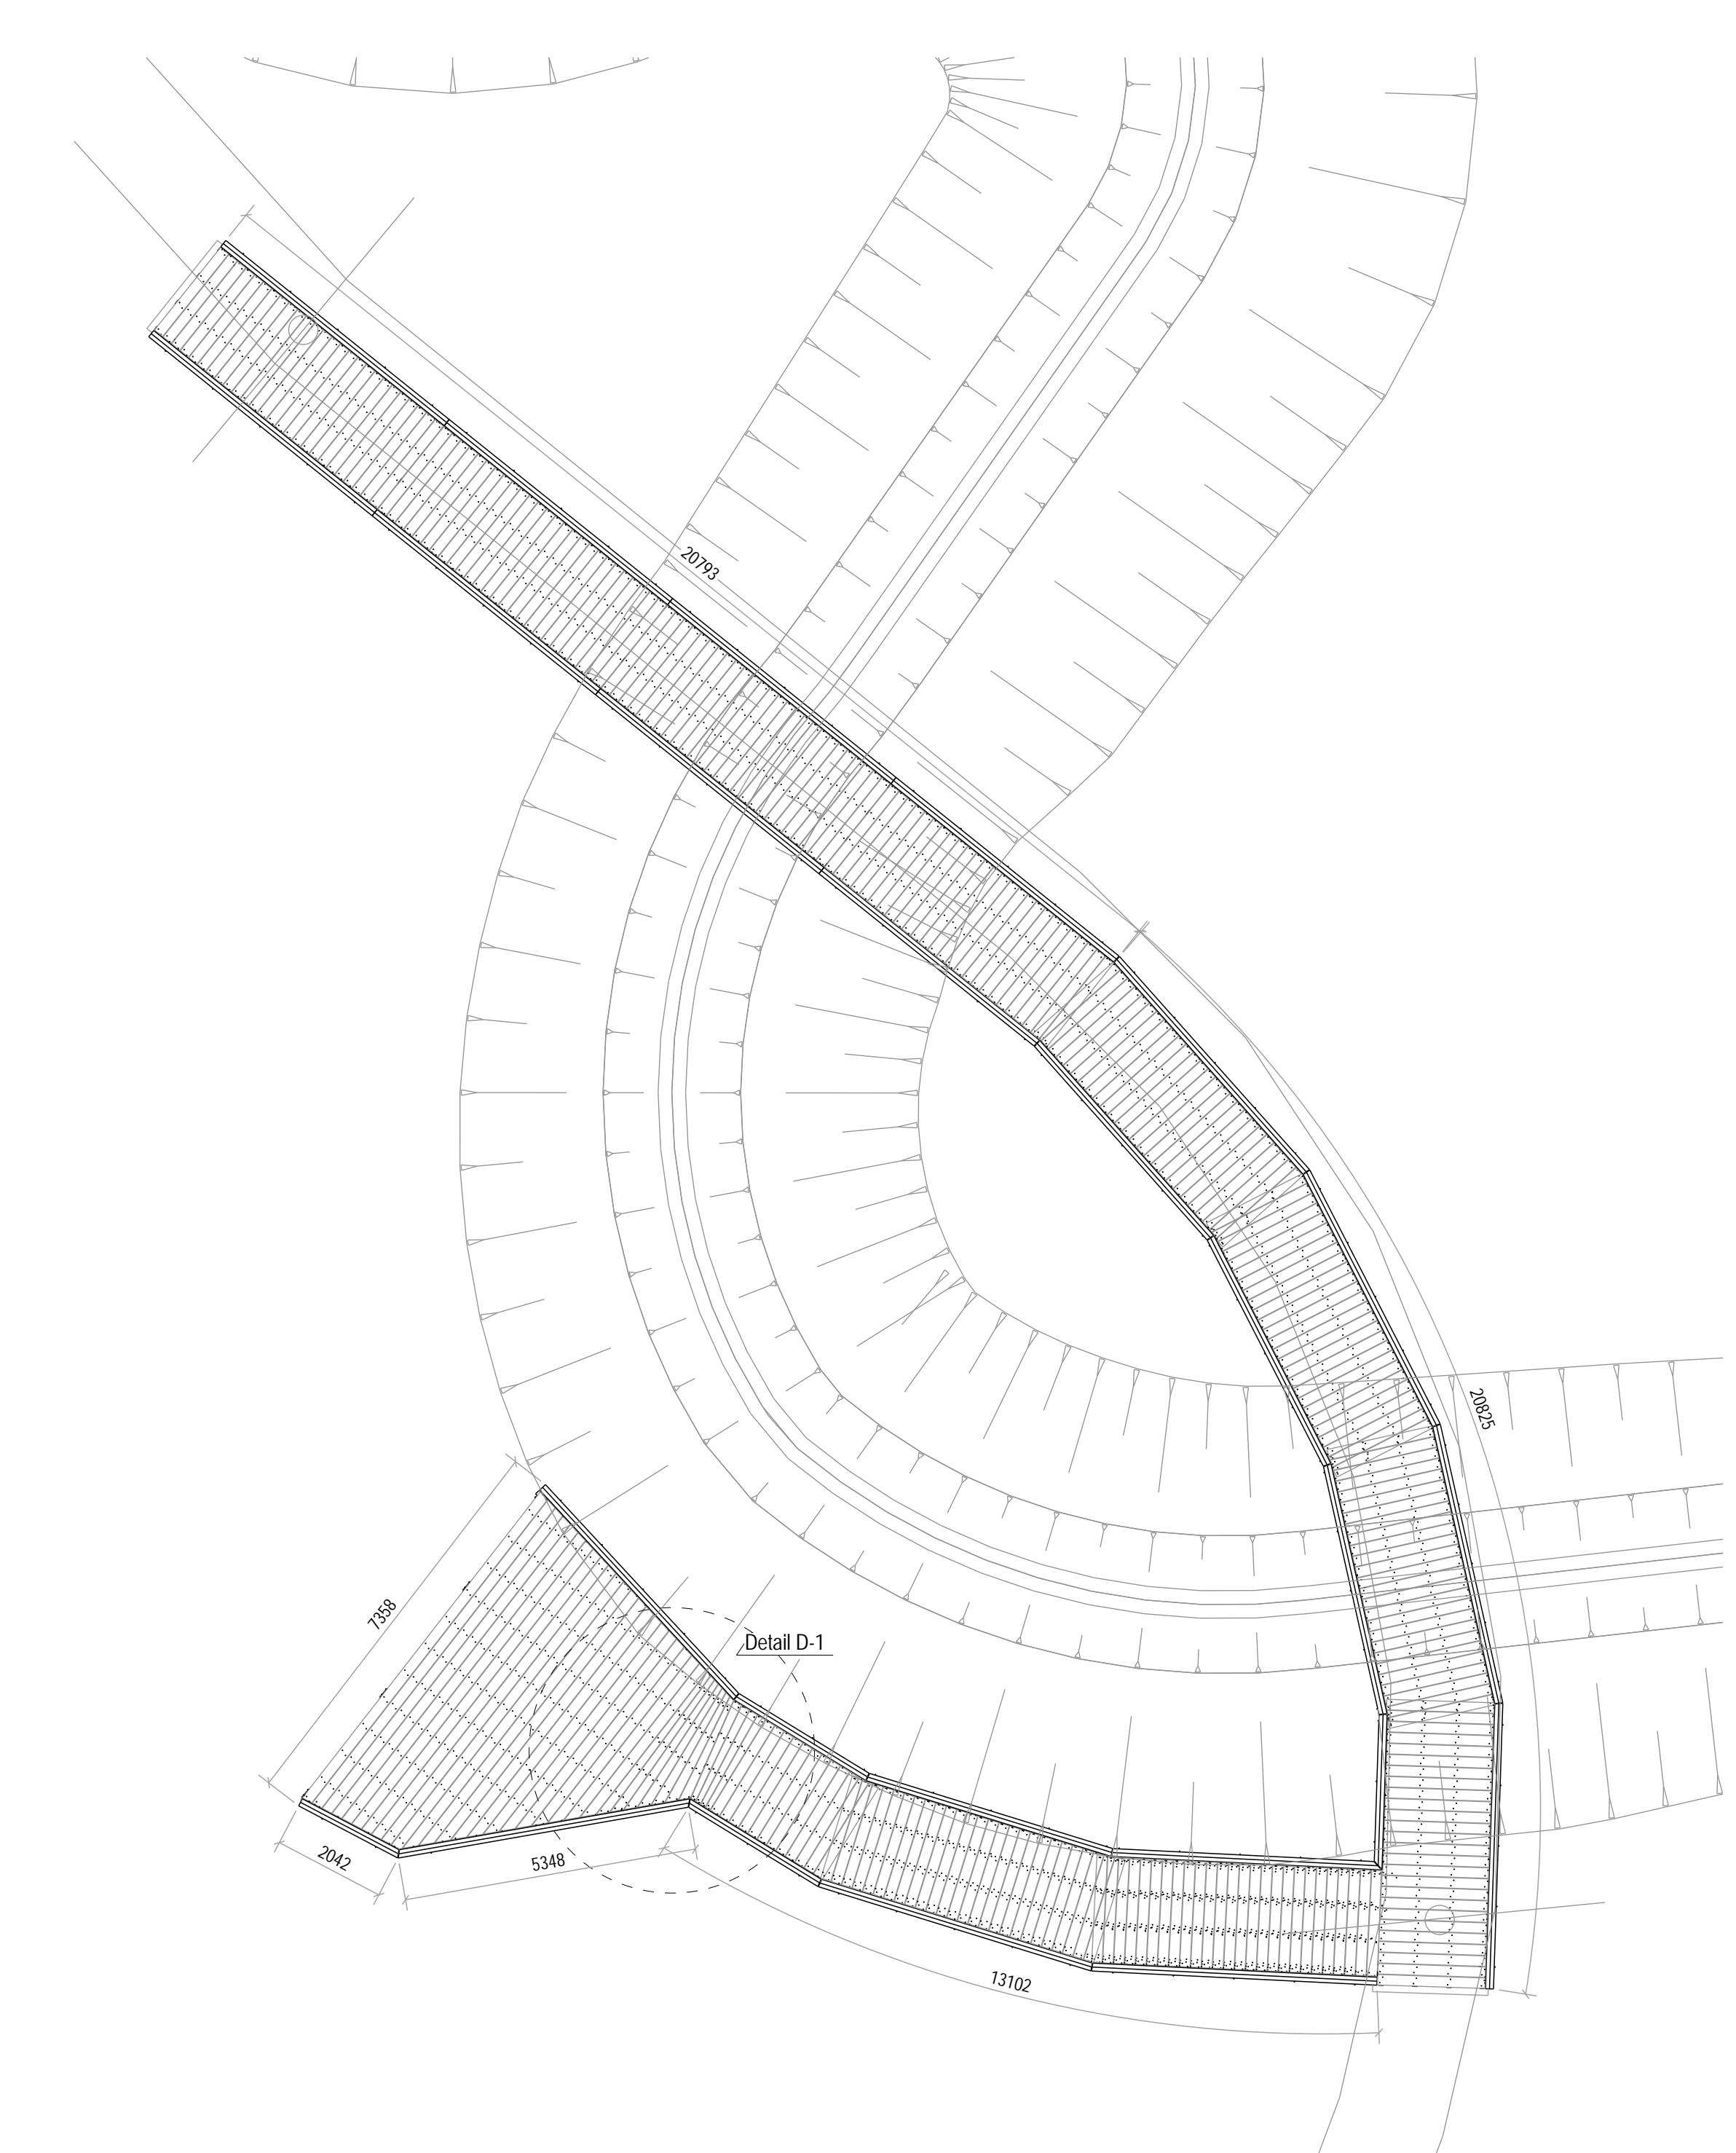


Detail D , 1:100

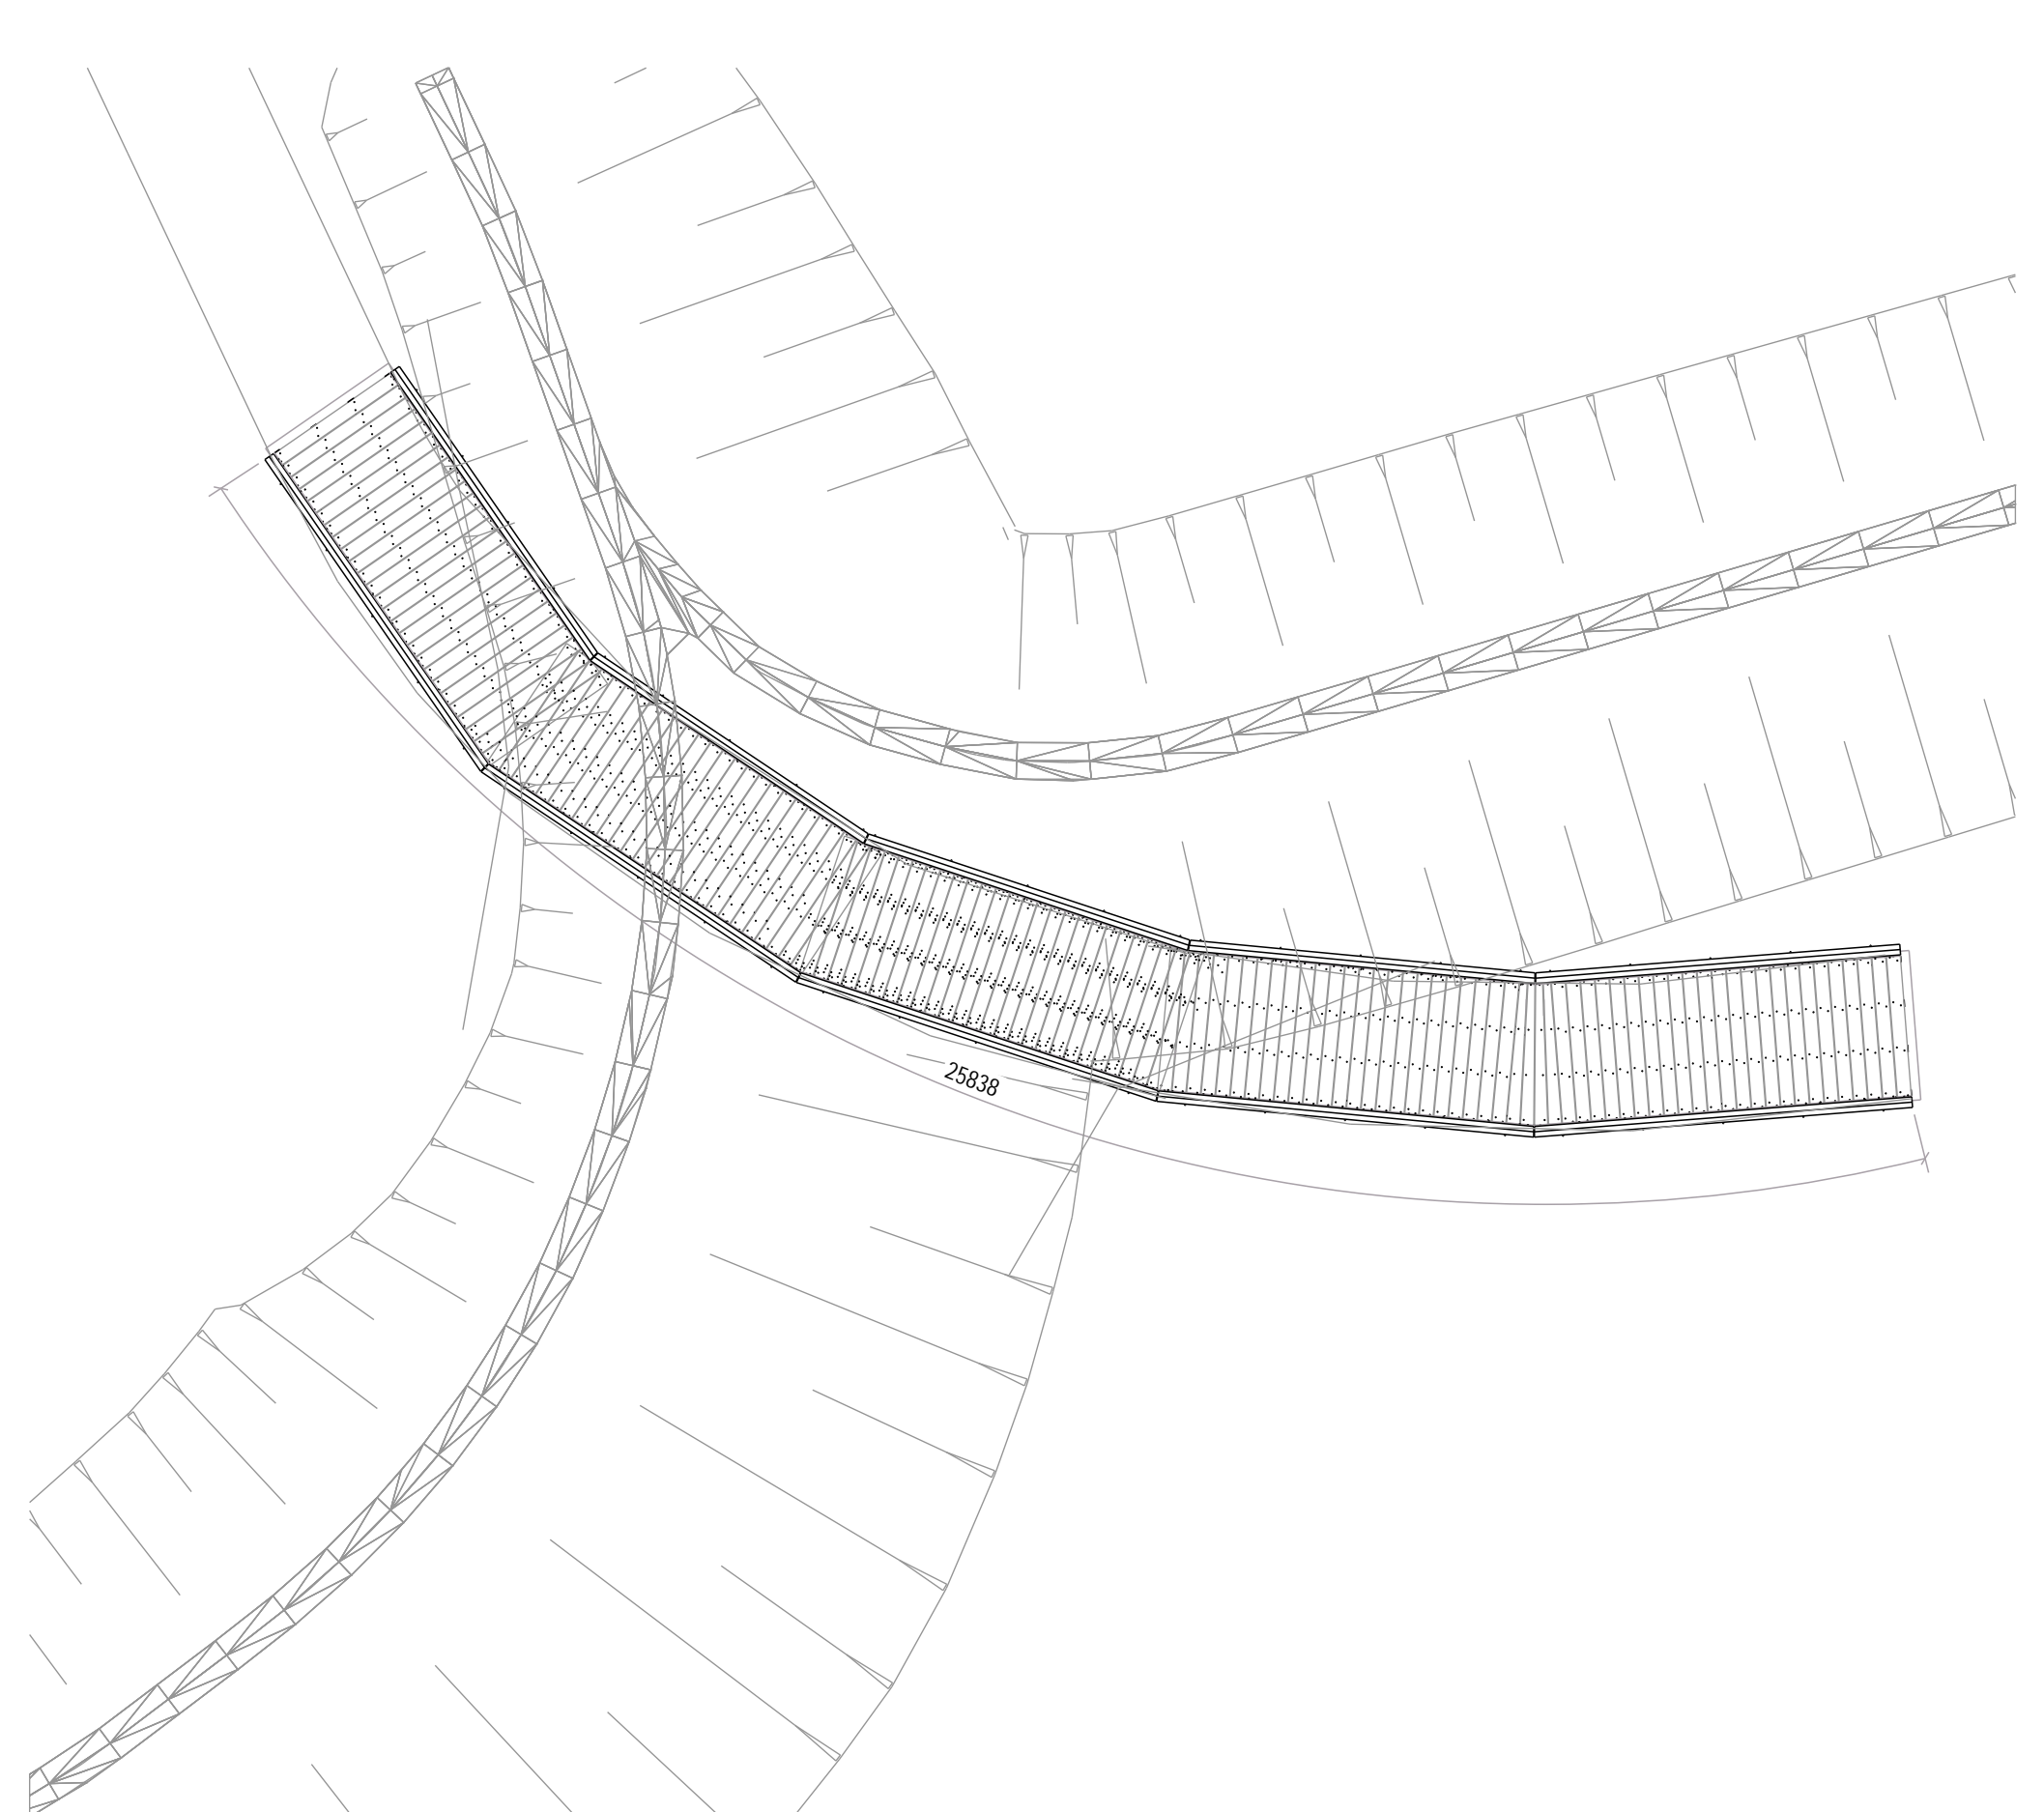


Detail E , 1:100

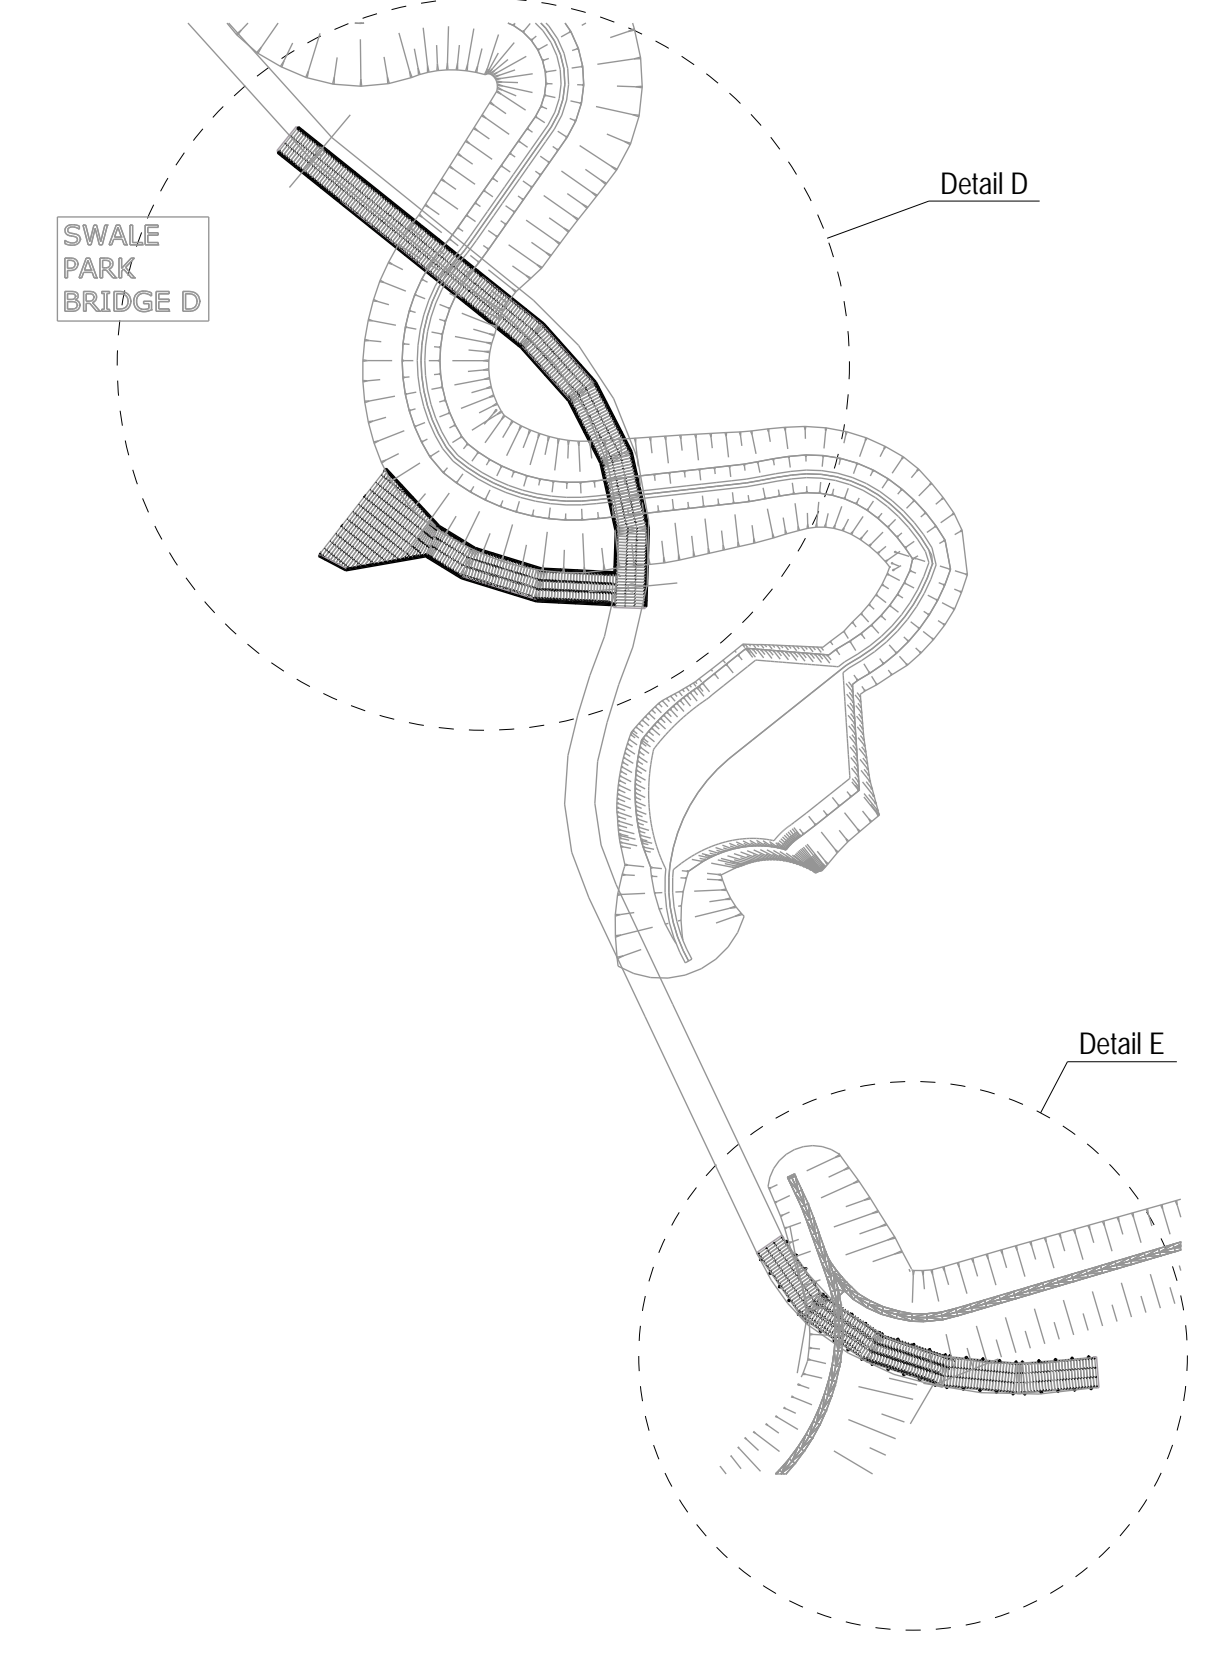

Top view , 1:500

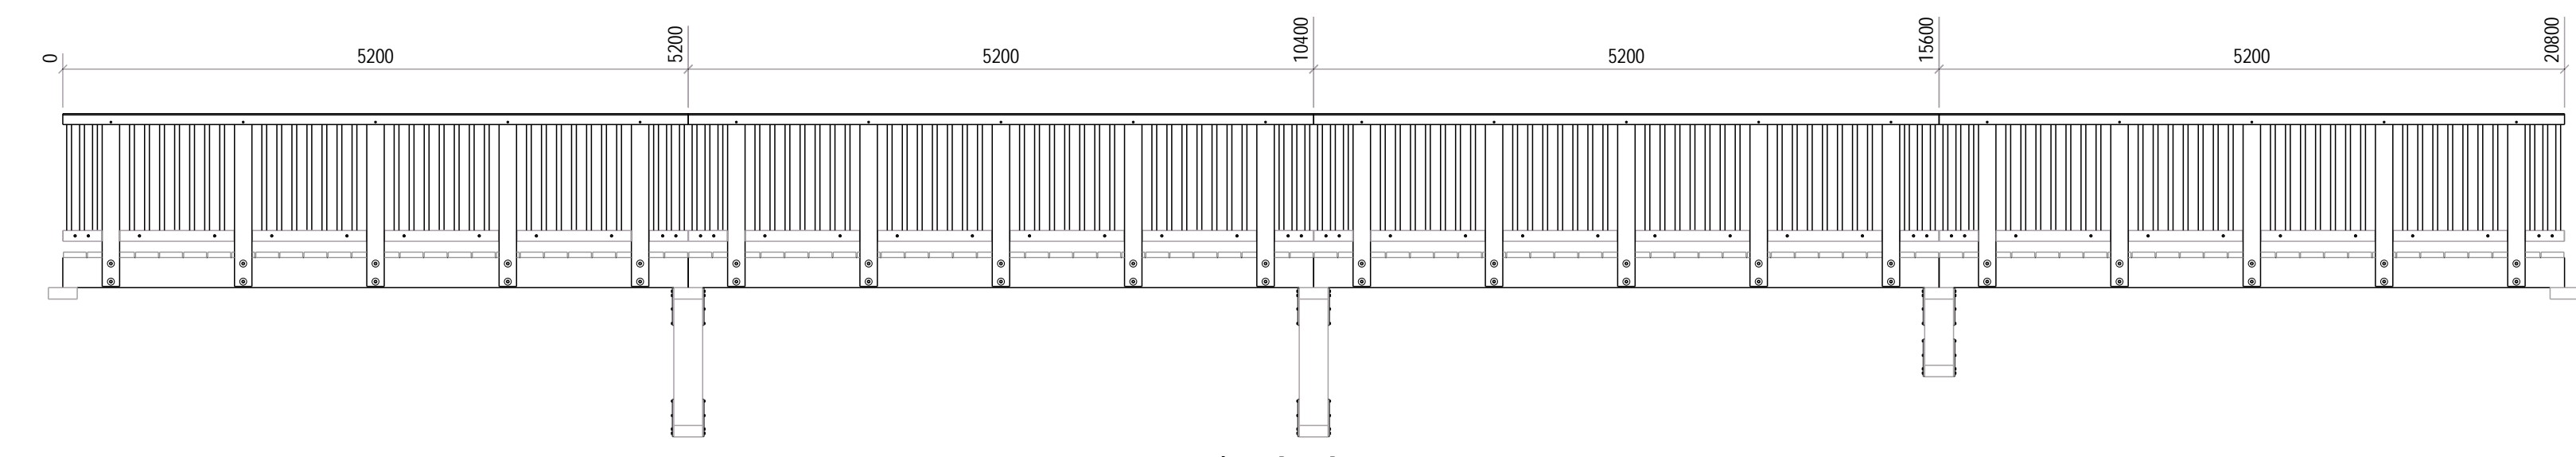

dsn A - A , 1:50

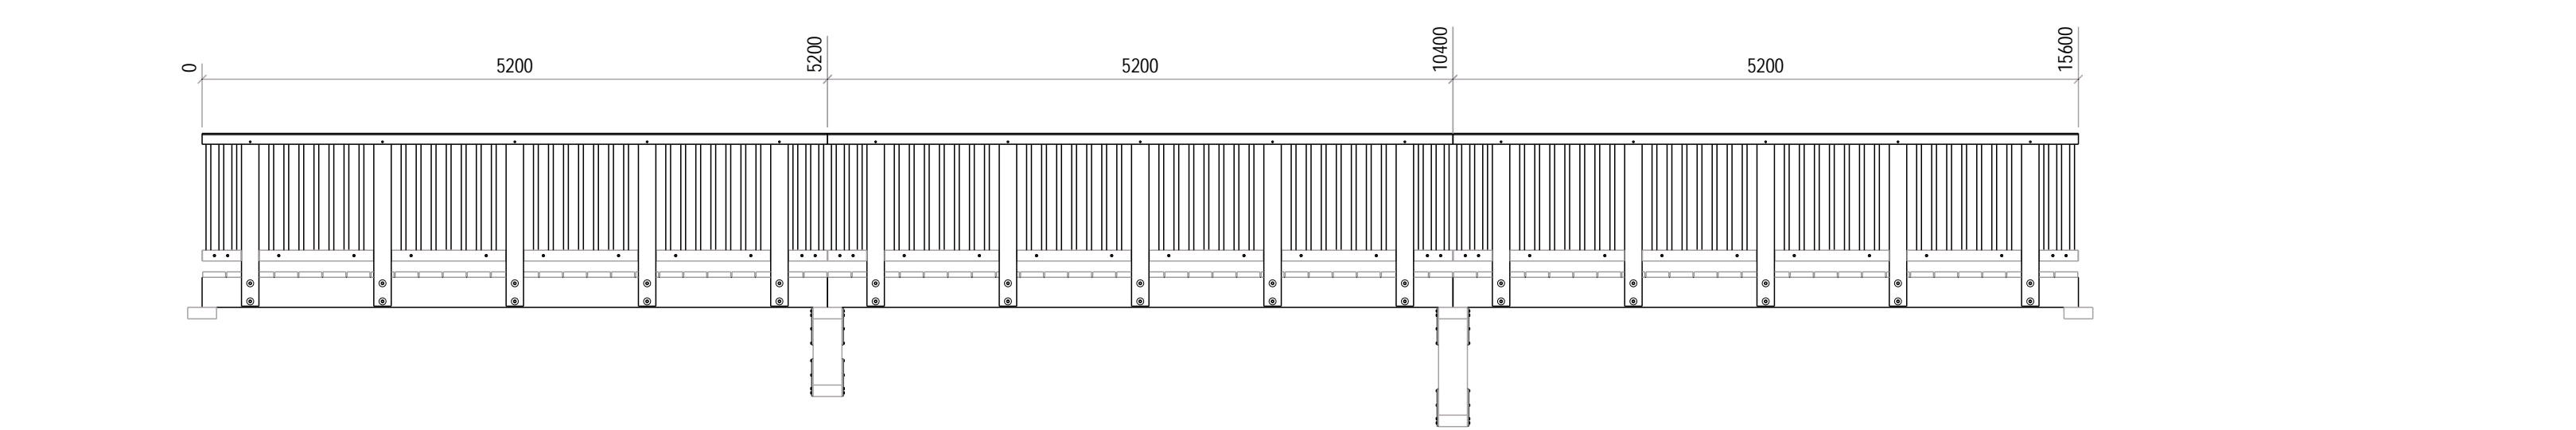

dsn B - B , 1:50

Class: Pedestrians
Load: 5KN/m²
Timber/material: FSC Mix 70% , certificate no. RA-COC-005535-AV.
Steelpars and fixings: S235 galvanised, unless mentioned otherwise.
Sizes in mm, unless mentioned otherwise
Levels are in meters.

Rev. no.	Description / Revision/ addition	12.03.2018	Issue/ Revision date	Issue/ Drawn
1	First Issue Drawing			
P.J. Carey (Contractors) Ltd. Middlesex HAV OHR Works phase 1a (Gateway Park North and South)				AD
Graven Hill, bicester Swale Park Overview with details				AD
SARUM HARDWOOD STRUCTURES LTD W.C. MAT & TIMBER SERVICES Unit 10, Chelston Down Farm STOCKBRIDGE, Hampshire, SO20 4BB Tel: 01246 811100 - Fax: 01246 810000 info@sarumhardwood.co.uk www.sarumhardwood.co.uk				AD
Scale: As indicated @ Project/ order number: 20160241 - 10/12/18 - ES24 Sheet: G H Type: 1A				AD