


Retention of existing structures as B2  
Hornton Grounds

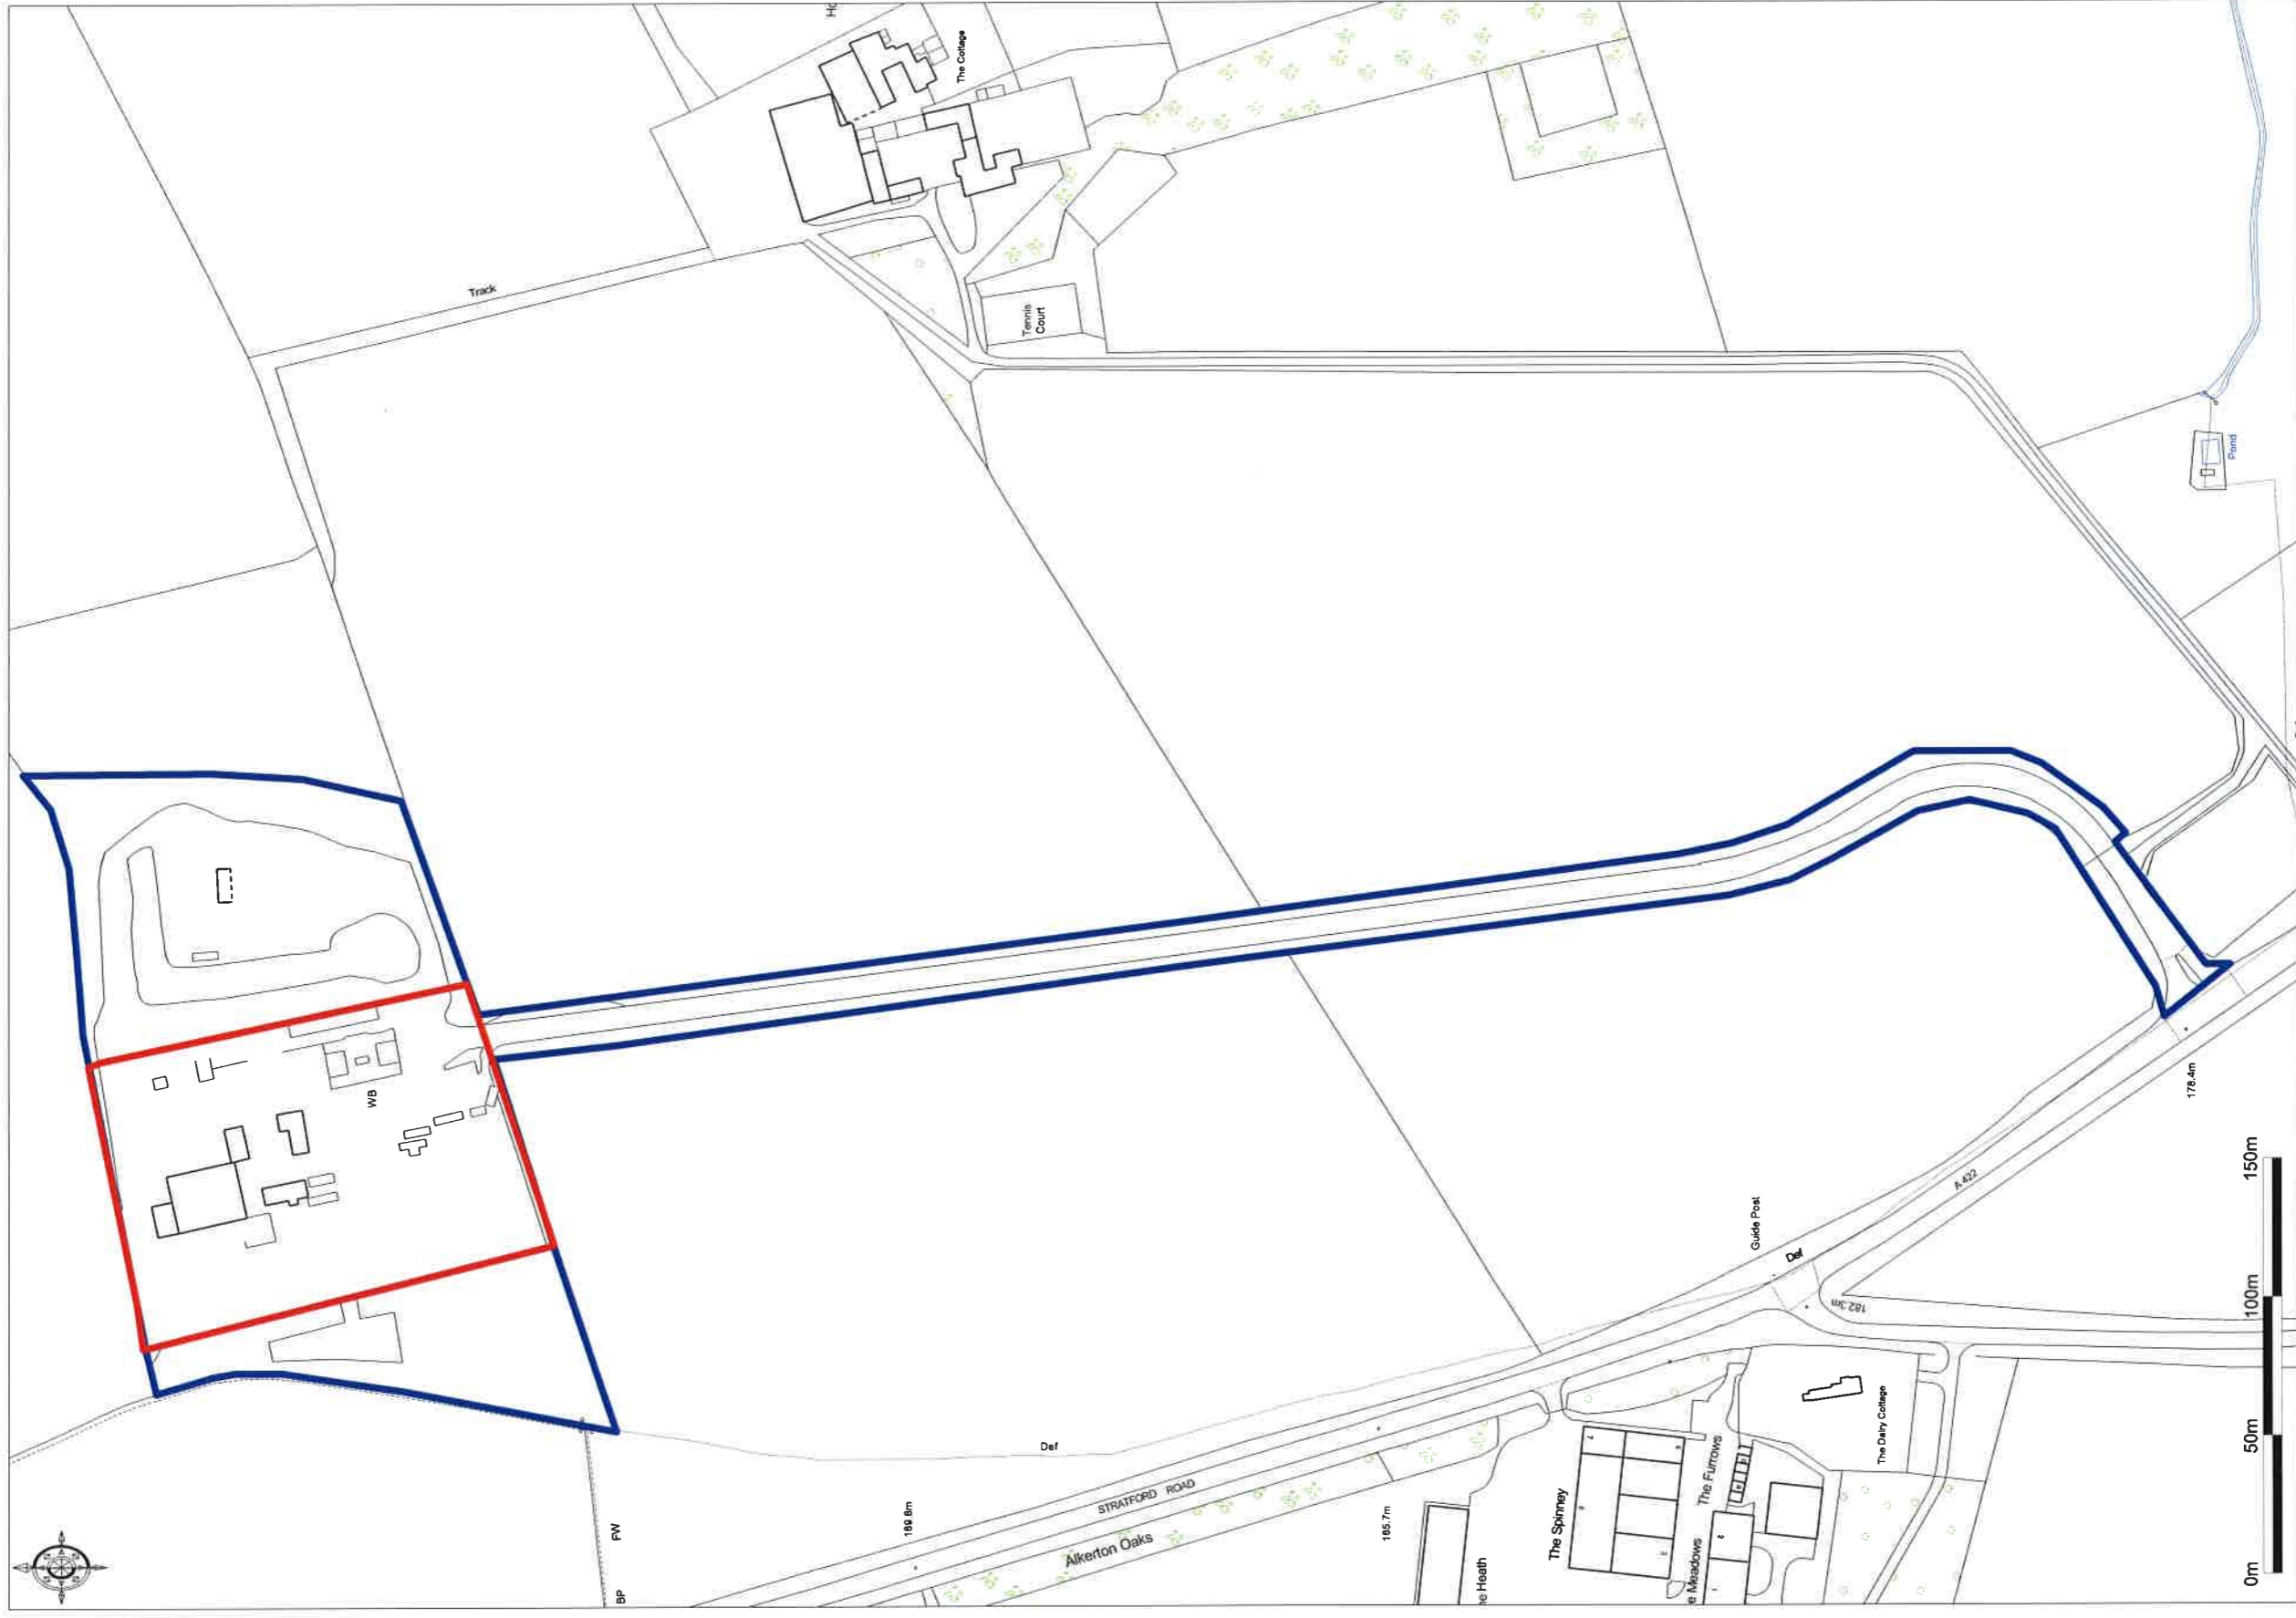

Site Location Plan  
Drawing no. PF/8930.02

Ordnance Survey. © Crown Copyright 2014. All rights reserved.  
Licence number 100023413. Printed Scale - 1:2500

