


NOTE:
Terraces to be located between trusses - outline of trusses behind shown dotted

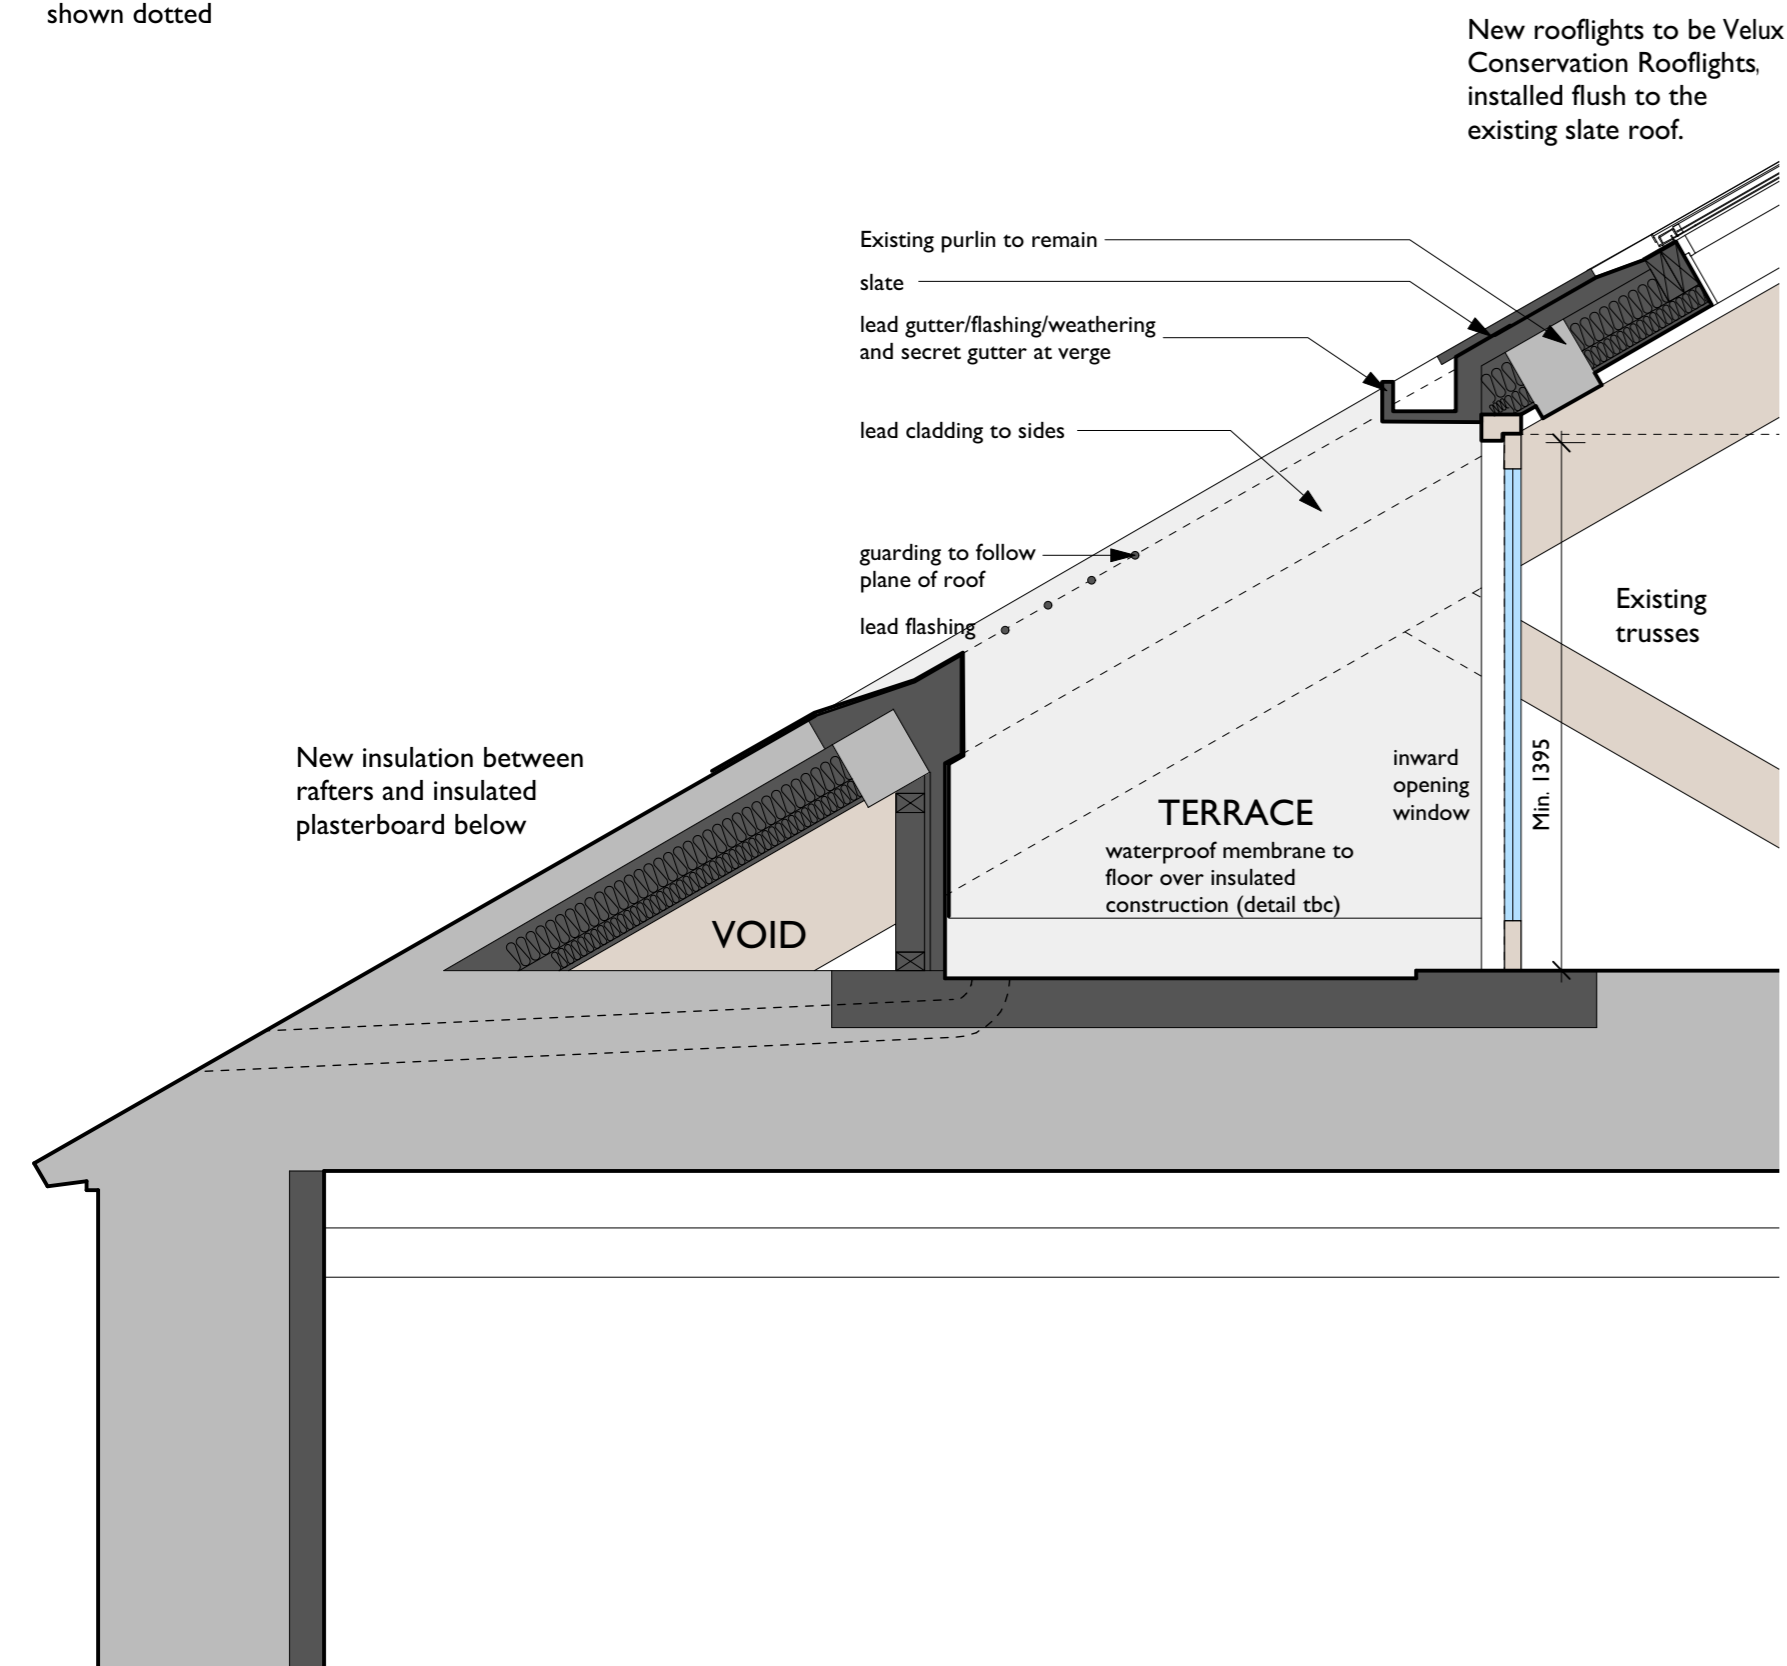


Title
Typical Section Through Terrace to West End of Building - Rear Elevation - OPTION 1

Scale
1 : 20

Detail
05

NOTE:
Terraces to be located between trusses - outline of trusses behind shown dotted

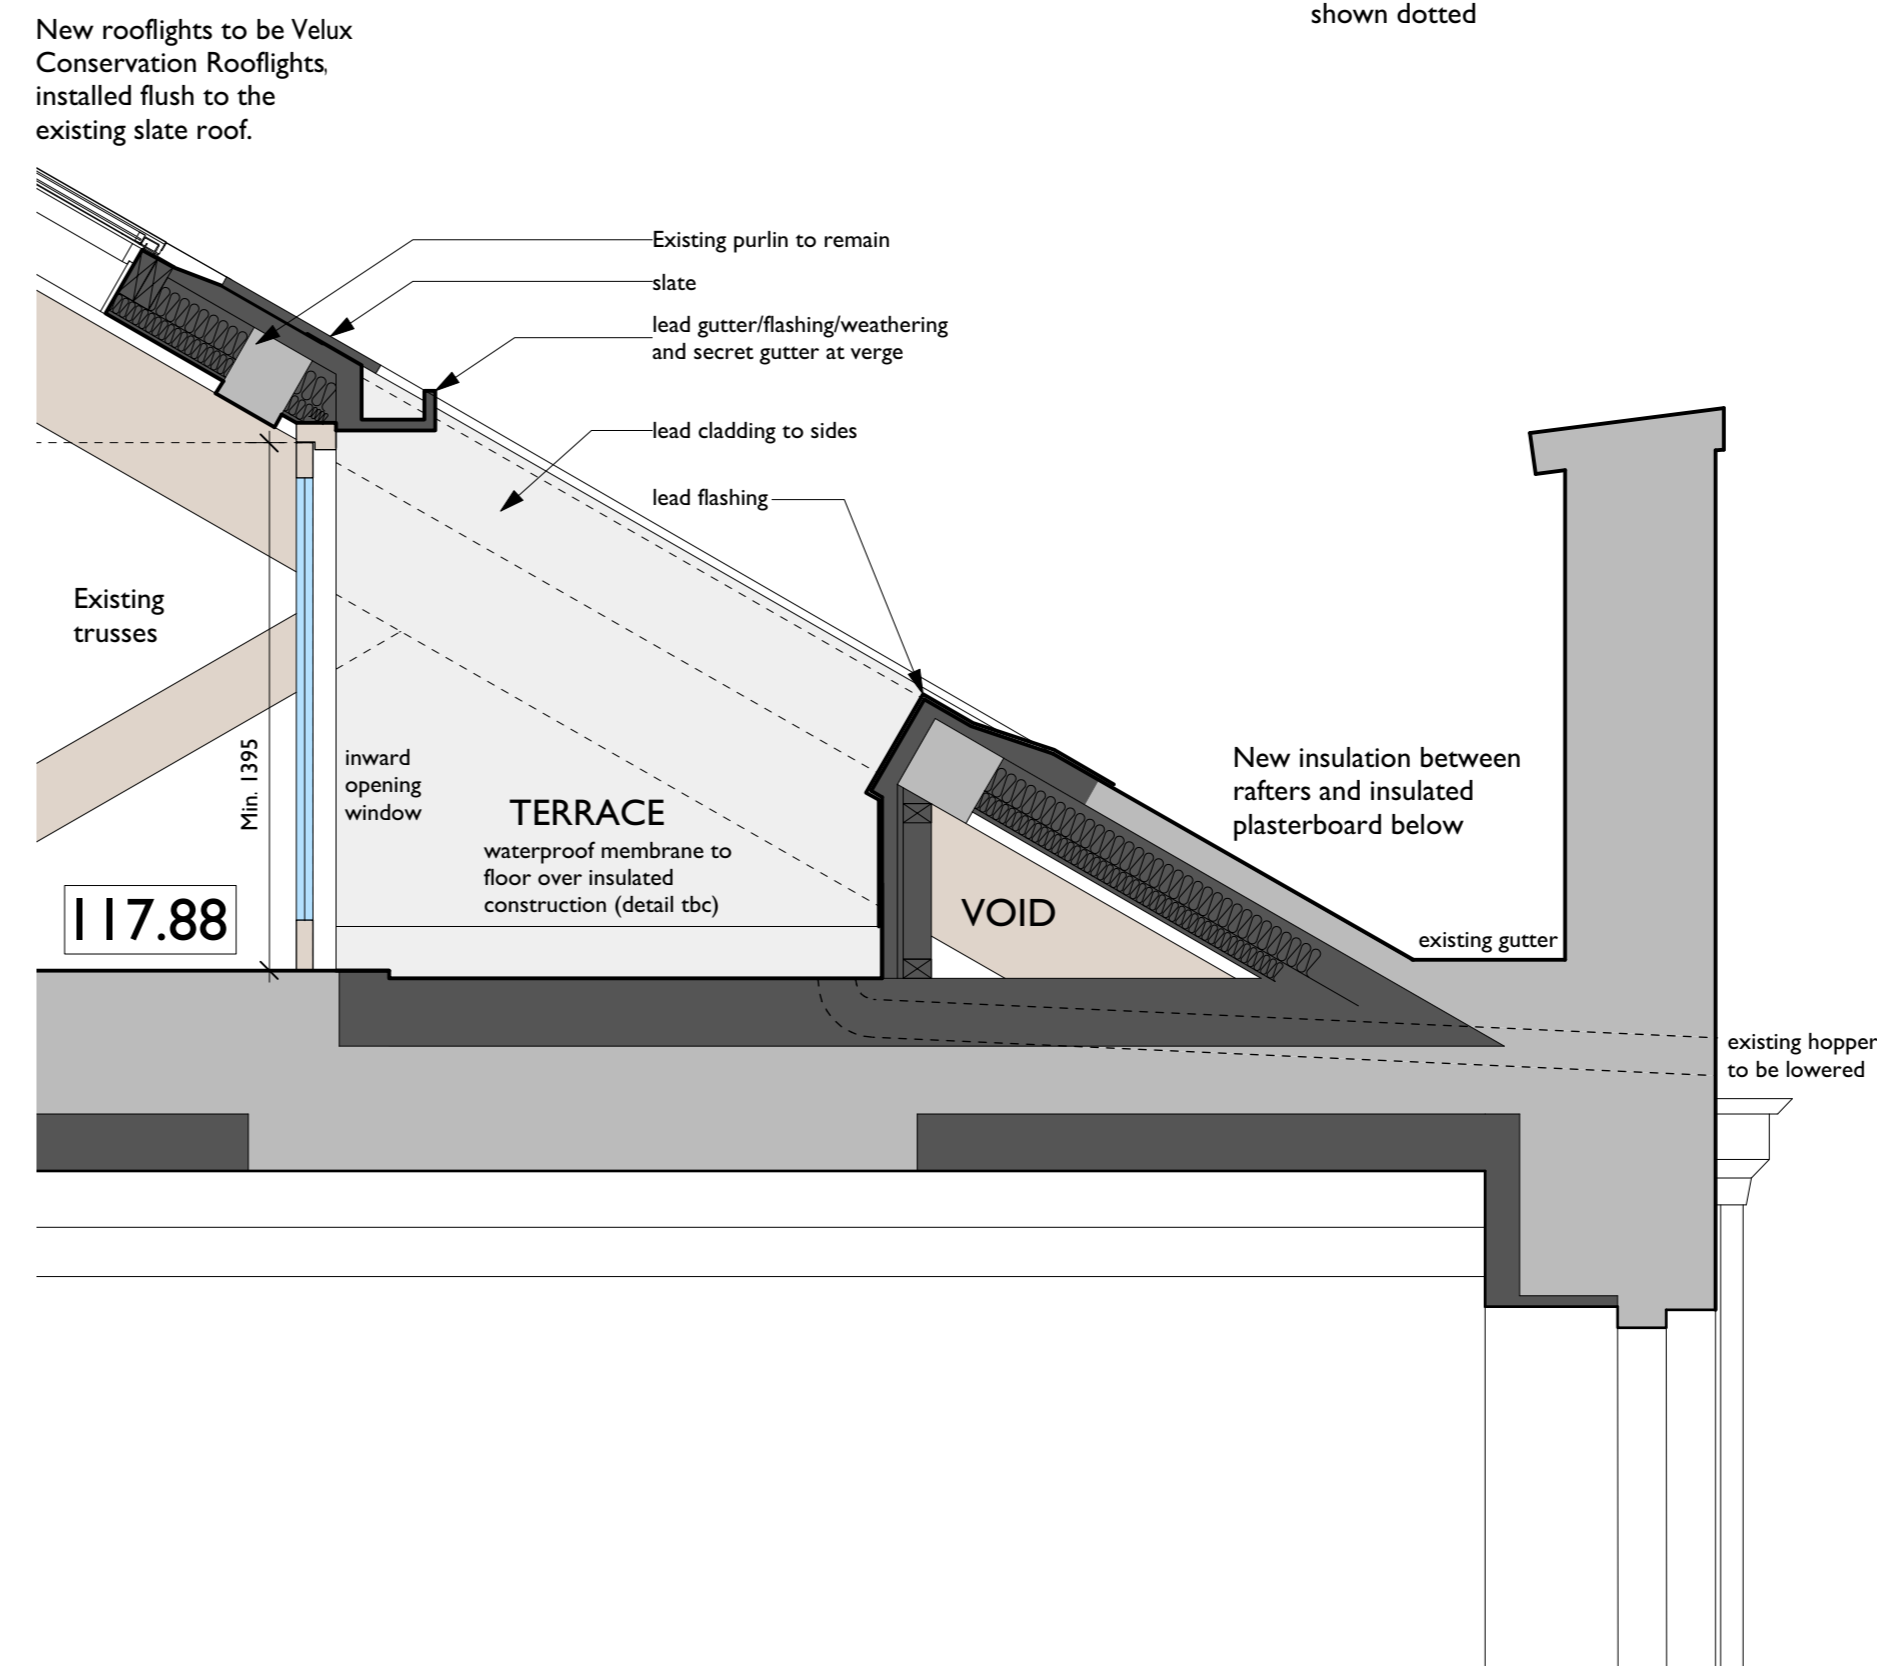


Title
Typical Section Through Terrace to West End of Building - Front Elevation - OPTION 1

Scale
1 : 20

Detail
06


NOTE:
Terraces to be located between trusses - outline of trusses behind shown dotted

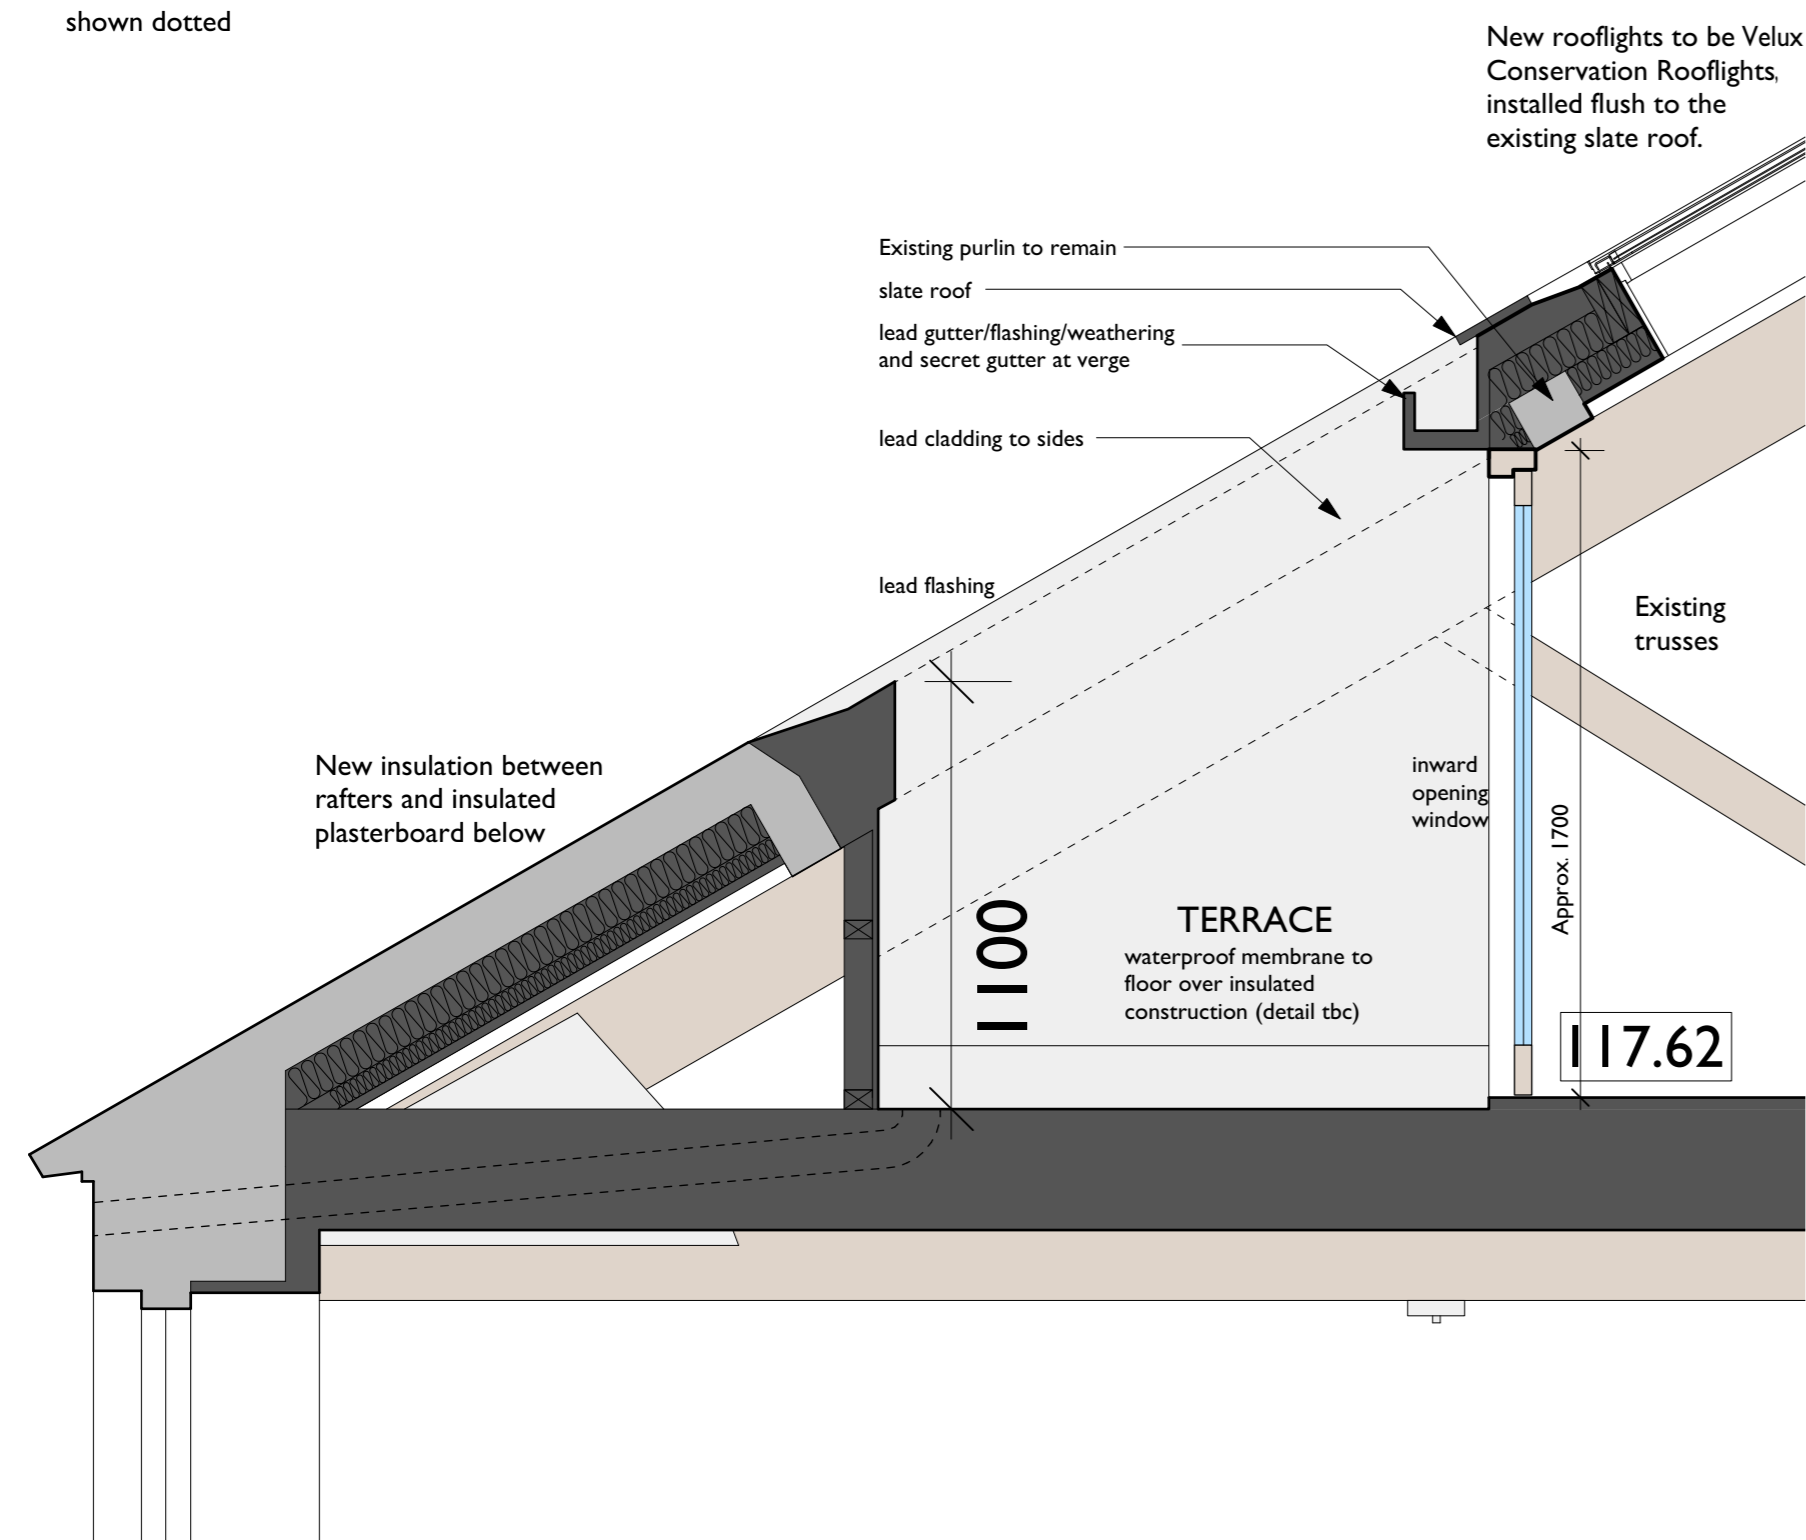

Title
Typical Section Through Terrace to East End of Building - Rear Elevation - OPTION 1

Scale
1 : 20

Detail
07

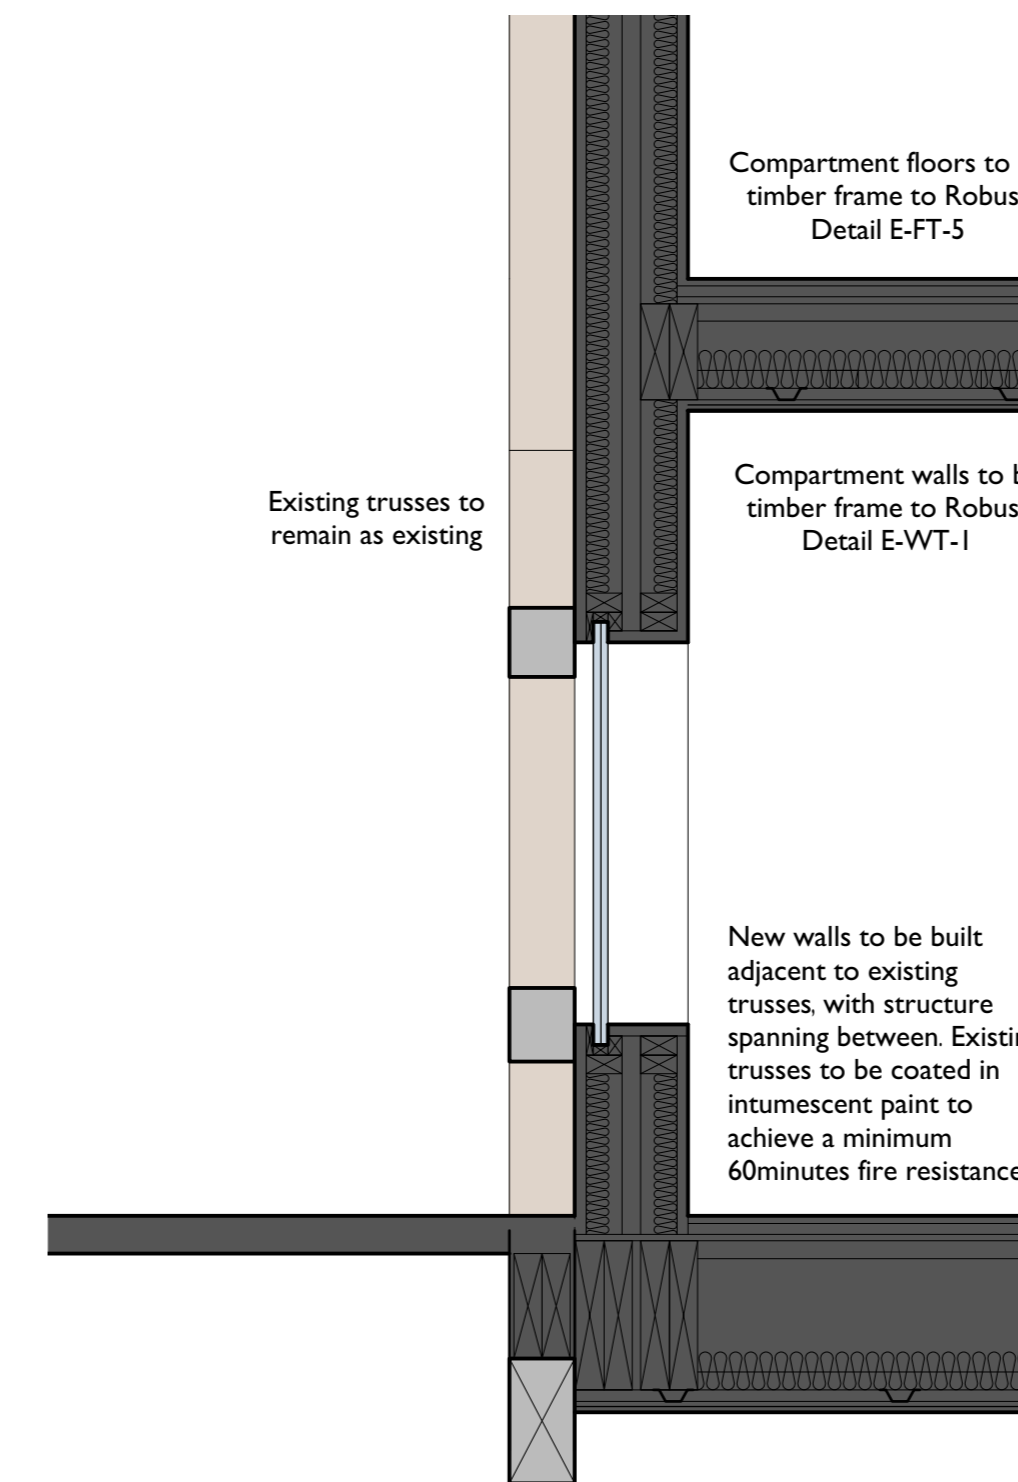

Title
Typical Detail Showing Placement of Walls Adjacent to Trusses

Scale
1 : 20

Detail
08

DO NOT SCALE THIS DRAWING USE DIMENSIONS ONLY
VERIFY ALL DIMENSIONS ON SITE BEFORE COMMENCING ANY WORK OR SHOP DRAWINGS
INFORM THE ARCHITECT BEFORE ANY WORK STARTS IF THIS DRAWING EXCEEDS THE QUANTITIES IN ANY WAY

Revision Date

DRAWING ISSUE STATUS	REVISION N°	DATE	SIGNED
RISK ASSESSMENT UNDERTAKEN			
PLANNING APPLICATION N° 1			
PLANNING APPLICATION N° 2			
PLANNING CONSENT			
LISTED BLDG APPLICATION			
LISTED BLDG CONSENT			
DAC APPROVAL			
BLDG CONTROL APPLICATION			
BLDG CONTROL APPROVAL			
TENDER DOCUMENT			
CONTRACT DOCUMENT			

CLIENT
Morrison Developments

PROJECT
The Old Malt House
Banbury

TITLE
Proposed Detail Sheet 2
As Proposed

SCALE
1:50 @ A1

DATE
Oct 2017

JOB N°
17_057

DRAWN
Interlock Surveys / CJW

DRAWING N°
211



Acanthus Clews
architects

Acanthus House
57 Hightown Road
Banbury • Oxfordshire
OX16 9BE
Tel: 01295 702600
Fax: 01295 702601
architects@acanthusclews.co.uk
www.acanthusclews.co.uk