


DO NOT SCALE THIS DRAWING USE DIMENSIONS ONLY
 VERIFY ALL DIMENSIONS ON SITE BEFORE COMMENCING ANY
 WORK OR SHOP DRAWINGS
 INFORM THE ARCHITECT BEFORE ANY WORK STARTS IF THIS
 DRAWING EXCEEDS THE QUANTITIES IN ANY WAY

ISSUE STATUS: FOR INFORMATION

Revision Date

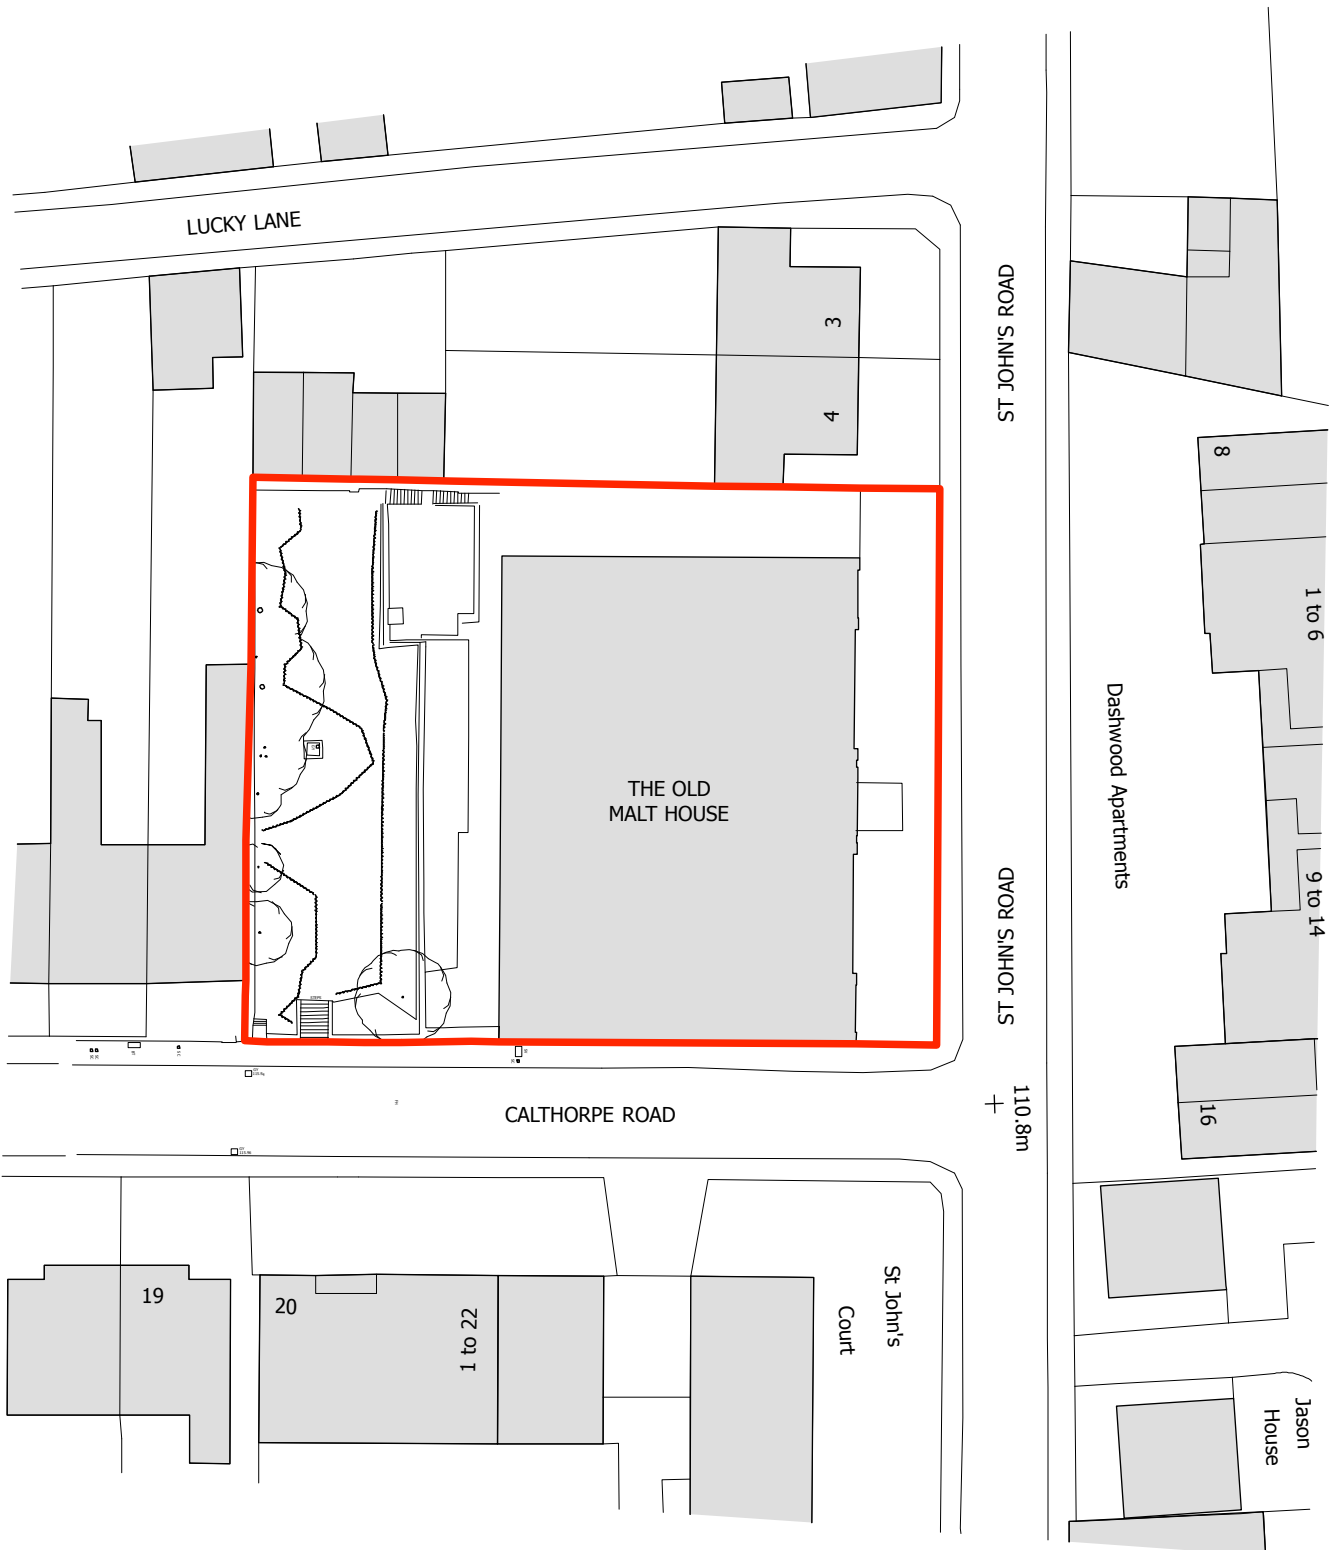

CLIENT
 Morrison Developments

PROJECT
 The Old Malt House, Banbury

TITLE
 Location Plan

DATE
 Aug-17

SCALE
 1:500 @ A4

JOB NO
 07_057

DRAWN
 CJW / Ian Harban
 Consulting Engineers

DRAWING NO
 31

