


PROPOSED GROUND FLOOR

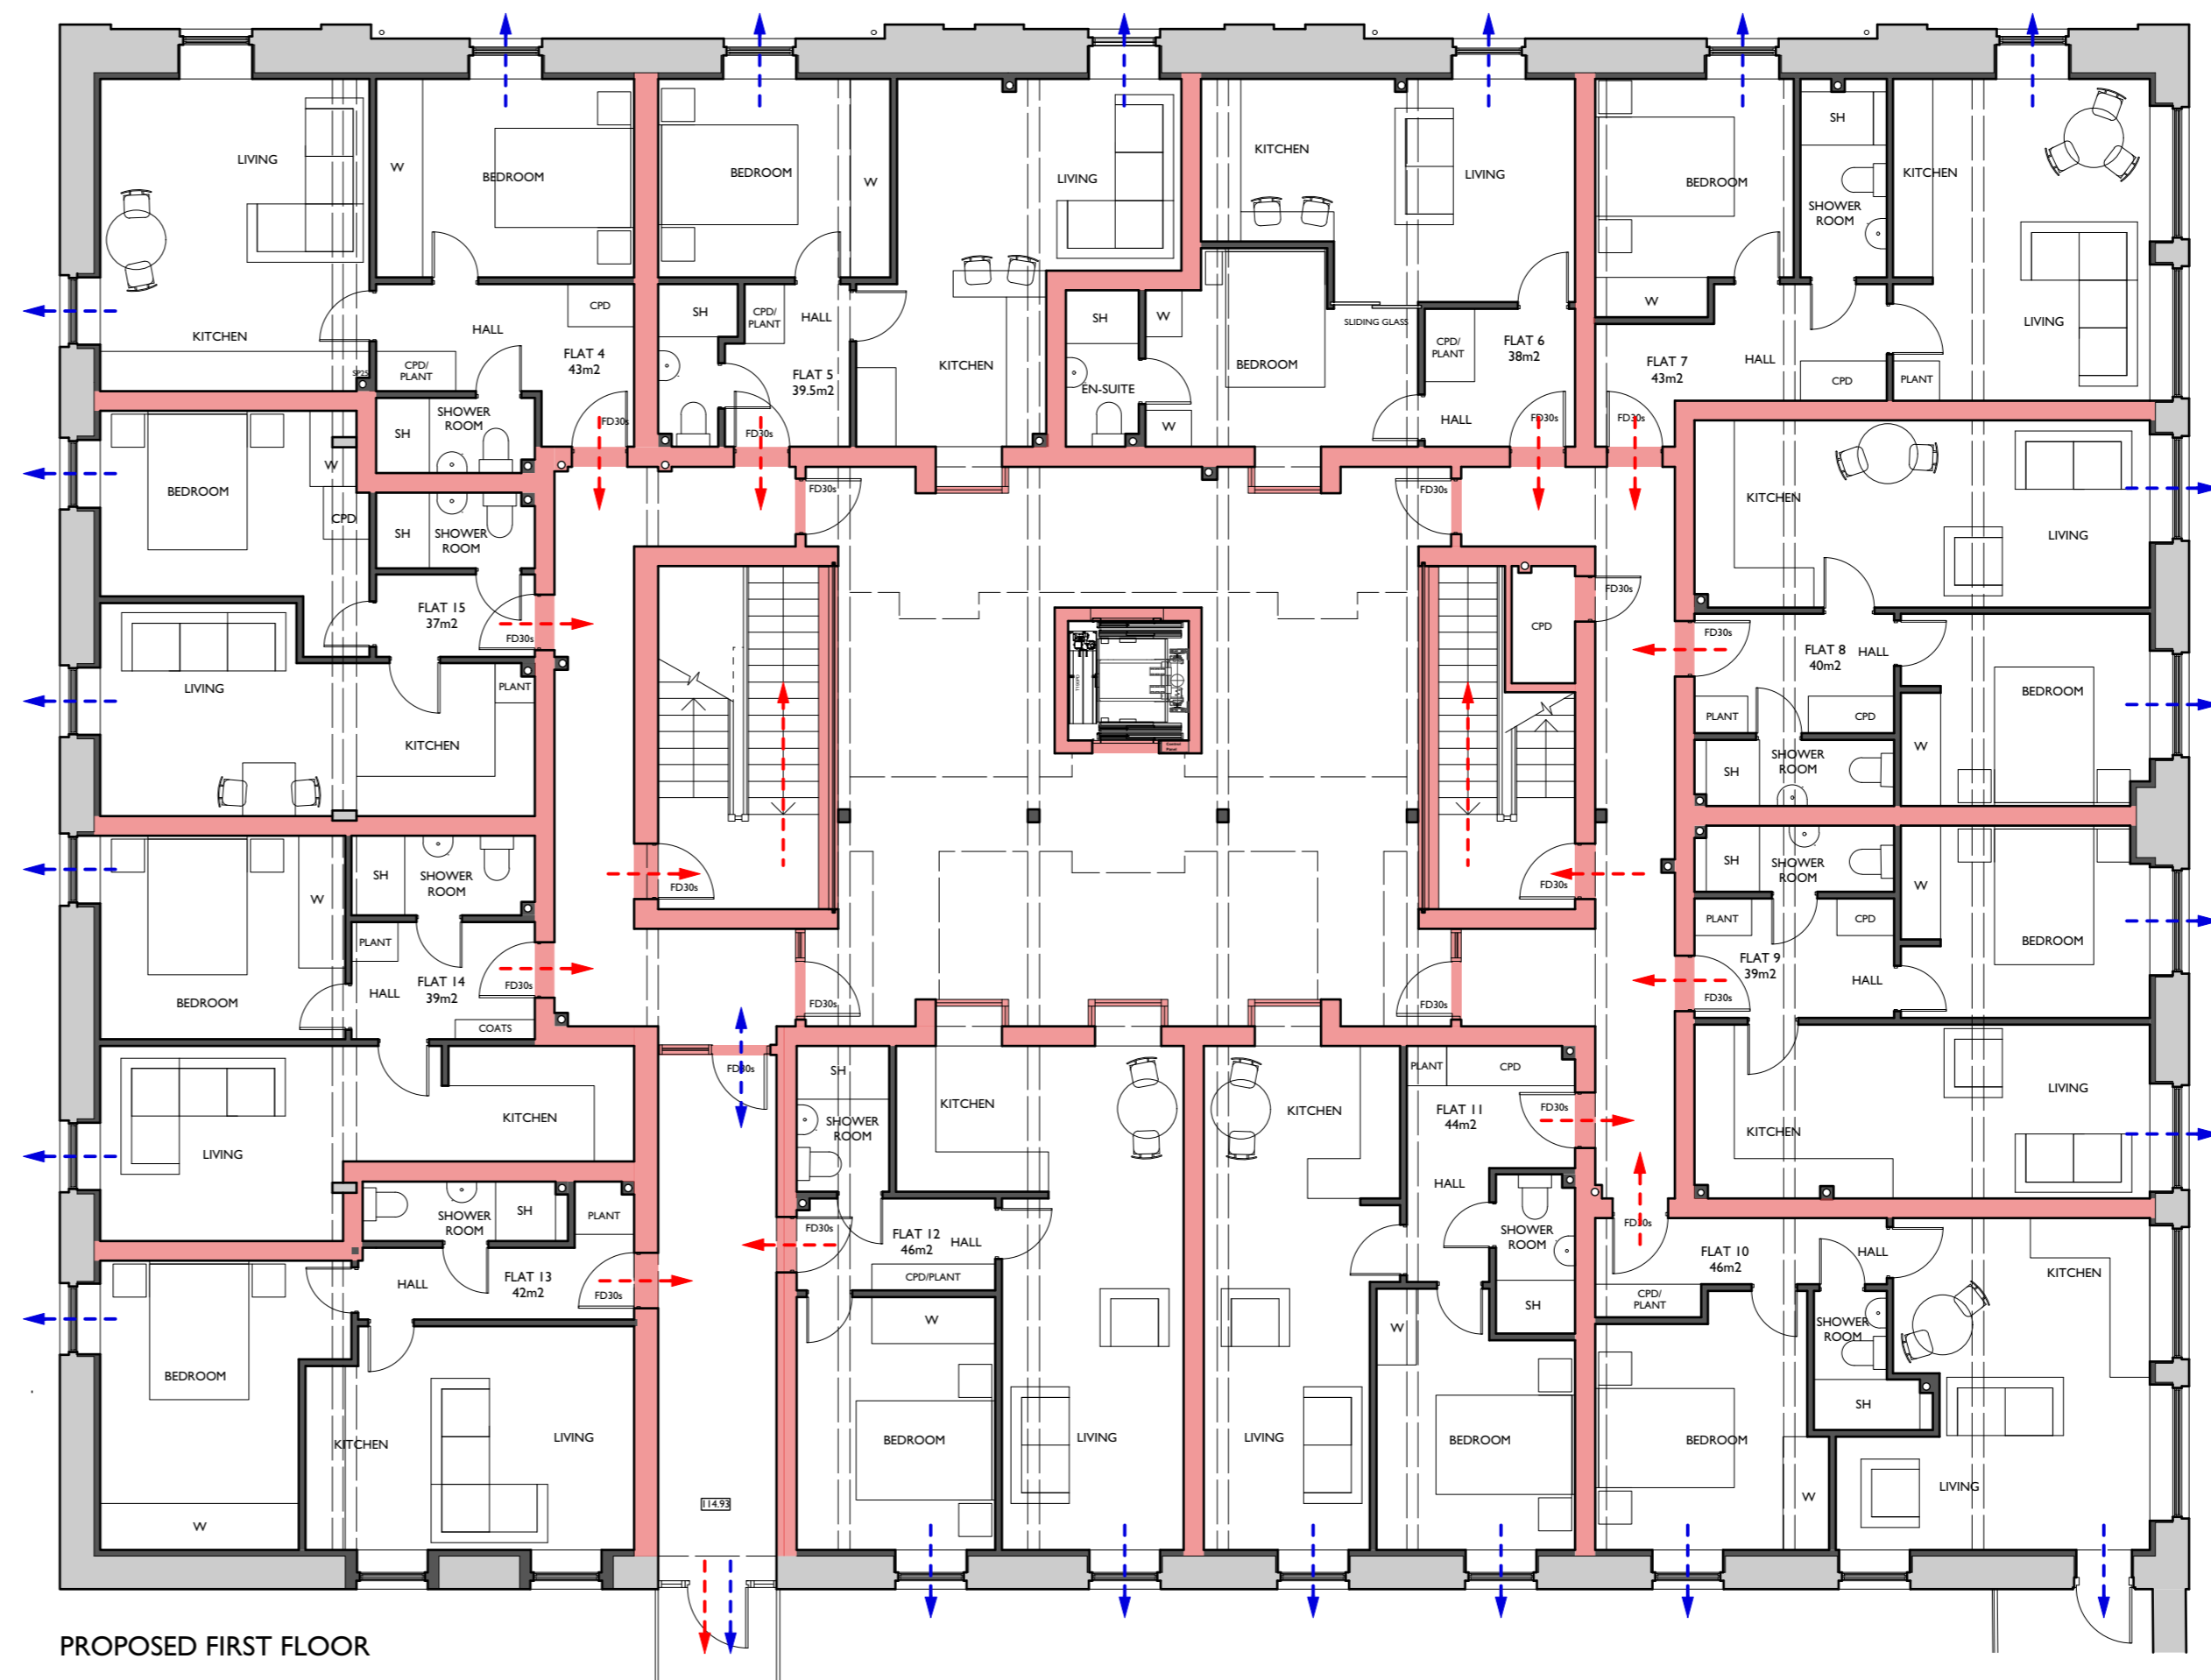

PROPOSED FIRST FLOOR



PROPOSED SECOND FLOOR



PROPOSED THIRD FLOOR

DO NOT SCALE THIS DRAWING USE DIMENSIONS ONLY
 VERIFY ALL DIMENSIONS ON SITE BEFORE COMMENCING ANY WORK OR SHOP DRAWINGS
 INFORM THE ARCHITECT BEFORE ANY WORK STARTS IF THIS DRAWING EXCEEDS THE QUANTITIES IN ANY WAY

Revision Date

- KEY:
- FD30s 30 mins Fire Rated Door with smoke seals
 - 60 mins Fire Resistant Construction
 - 30 mins Fire Resistant Construction
 - Primary Escape
 - Secondary Escape

DRAWING ISSUE STATUS	REVISION N°	DATE	SIGNED
RISK ASSESSMENT UNDERTAKEN			
PLANNING APPLICATION N° 1			
PLANNING APPLICATION N° 2			
PLANNING CONSENT			
LISTED BLDG APPLICATION			
LISTED BLDG CONSENT			
DAC APPROVAL			
BLDG CONTROL APPLICATION			
BLDG CONTROL APPROVAL			
TENDER DOCUMENT			
CONTRACT DOCUMENT			

CLIENT
 Morrison Developments

PROJECT
 The Old Malt House
 Banbury

TITLE
 Proposed Fire Strategy Layouts

SCALE
 1:100 @ A3

DATE
 Nov 2017

JOB N°
 17_057

DRAWN
 Interlock Surveys / CJW

DRAWING N°
 238



Acanthus Clews architects

Acanthus House
 57 Hightown Road
 Banbury • Oxfordshire
 OX16 9BE
 Tel: 01295 702600
 Fax: 01295 702601
 architects@acanthusclews.co.uk
 www.acanthusclews.co.uk