


PROPOSED GROUND FLOOR



PROPOSED FIRST FLOOR

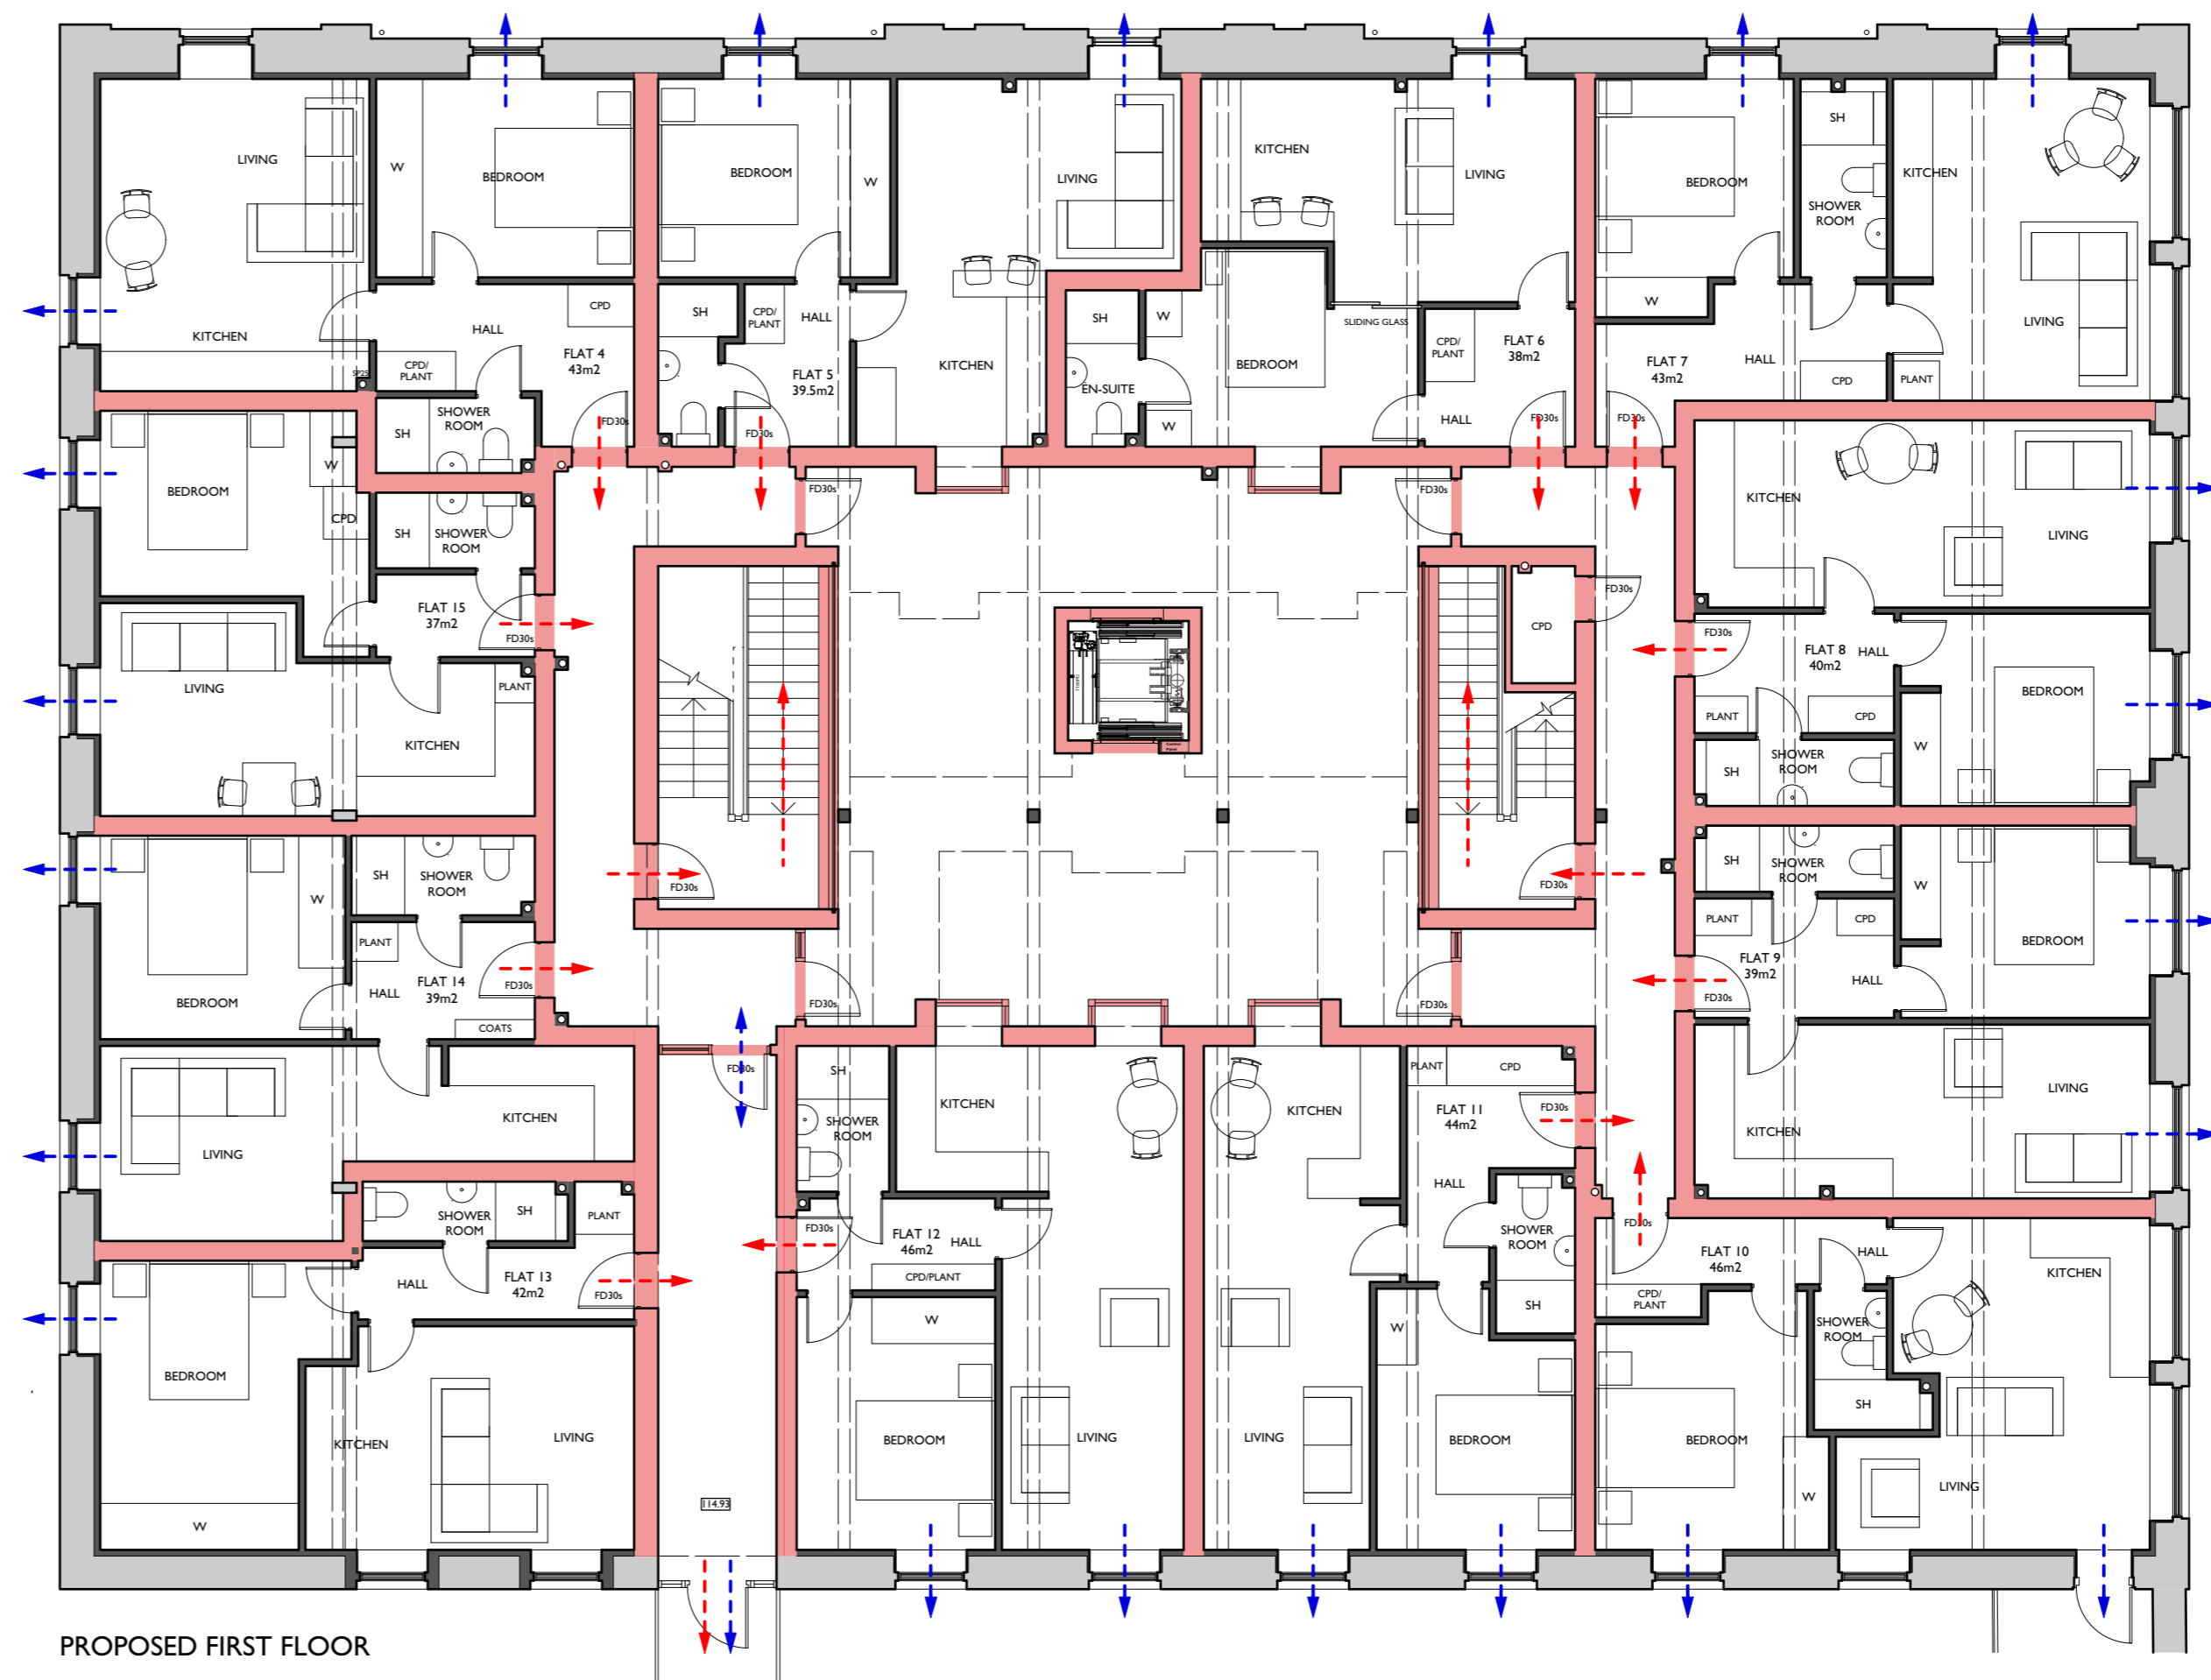

PROPOSED SECOND FLOOR



PROPOSED THIRD FLOOR

DO NOT SCALE THIS DRAWING USE DIMENSIONS ONLY
 VERIFY ALL DIMENSIONS ON SITE BEFORE COMMENCING ANY WORK OR SHOP DRAWINGS
 INFORM THE ARCHITECT BEFORE ANY WORK STARTS IF THIS DRAWING EXCEEDS THE QUANTITIES IN ANY WAY

Revision	Date	Description
A	Dec 17	Rooflights and terraces amended


- KEY:**
- FD30s 30 mins Fire Rated Door with smoke seals
 - 60 mins Fire Resistant Construction
 - 30 mins Fire Resistant Construction
 - Primary Escape
 - Secondary Escape

DRAWING ISSUE STATUS	REVISION N°	DATE	SIGNED
RISK ASSESSMENT UNDERTAKEN			
PLANNING APPLICATION N° 1			
PLANNING APPLICATION N° 2			
PLANNING CONSENT			
LISTED BLDG APPLICATION			
LISTED BLDG CONSENT			
DAC APPROVAL			
BLDG CONTROL APPLICATION			
BLDG CONTROL APPROVAL			
TENDER DOCUMENT			
CONTRACT DOCUMENT			

CLIENT
Morrison Developments

PROJECT
**The Old Malt House
 Banbury**

TITLE
Proposed Fire Strategy Layouts

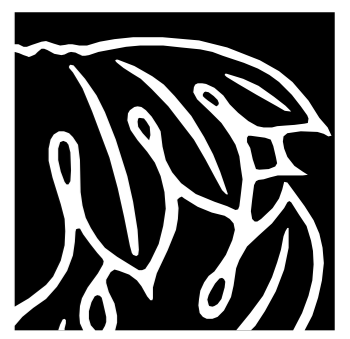

**Acanthus
 Clews
 architects**

SCALE
1:100 @ A3

DATE
Nov 2017

JOB N°
17_057

DRAWN
 Interlock Surveys / CJW

DRAWING N°
214A

Acanthus House
 57 Hightown Road
 Banbury • Oxfordshire
 OX16 9BE
 Tel: 01295 702600
 Fax: 01295 702601
 architects@acanthusclews.co.uk
 www.acanthusclews.co.uk