




GROUND FLOOR PLAN
DEMOLITIONS

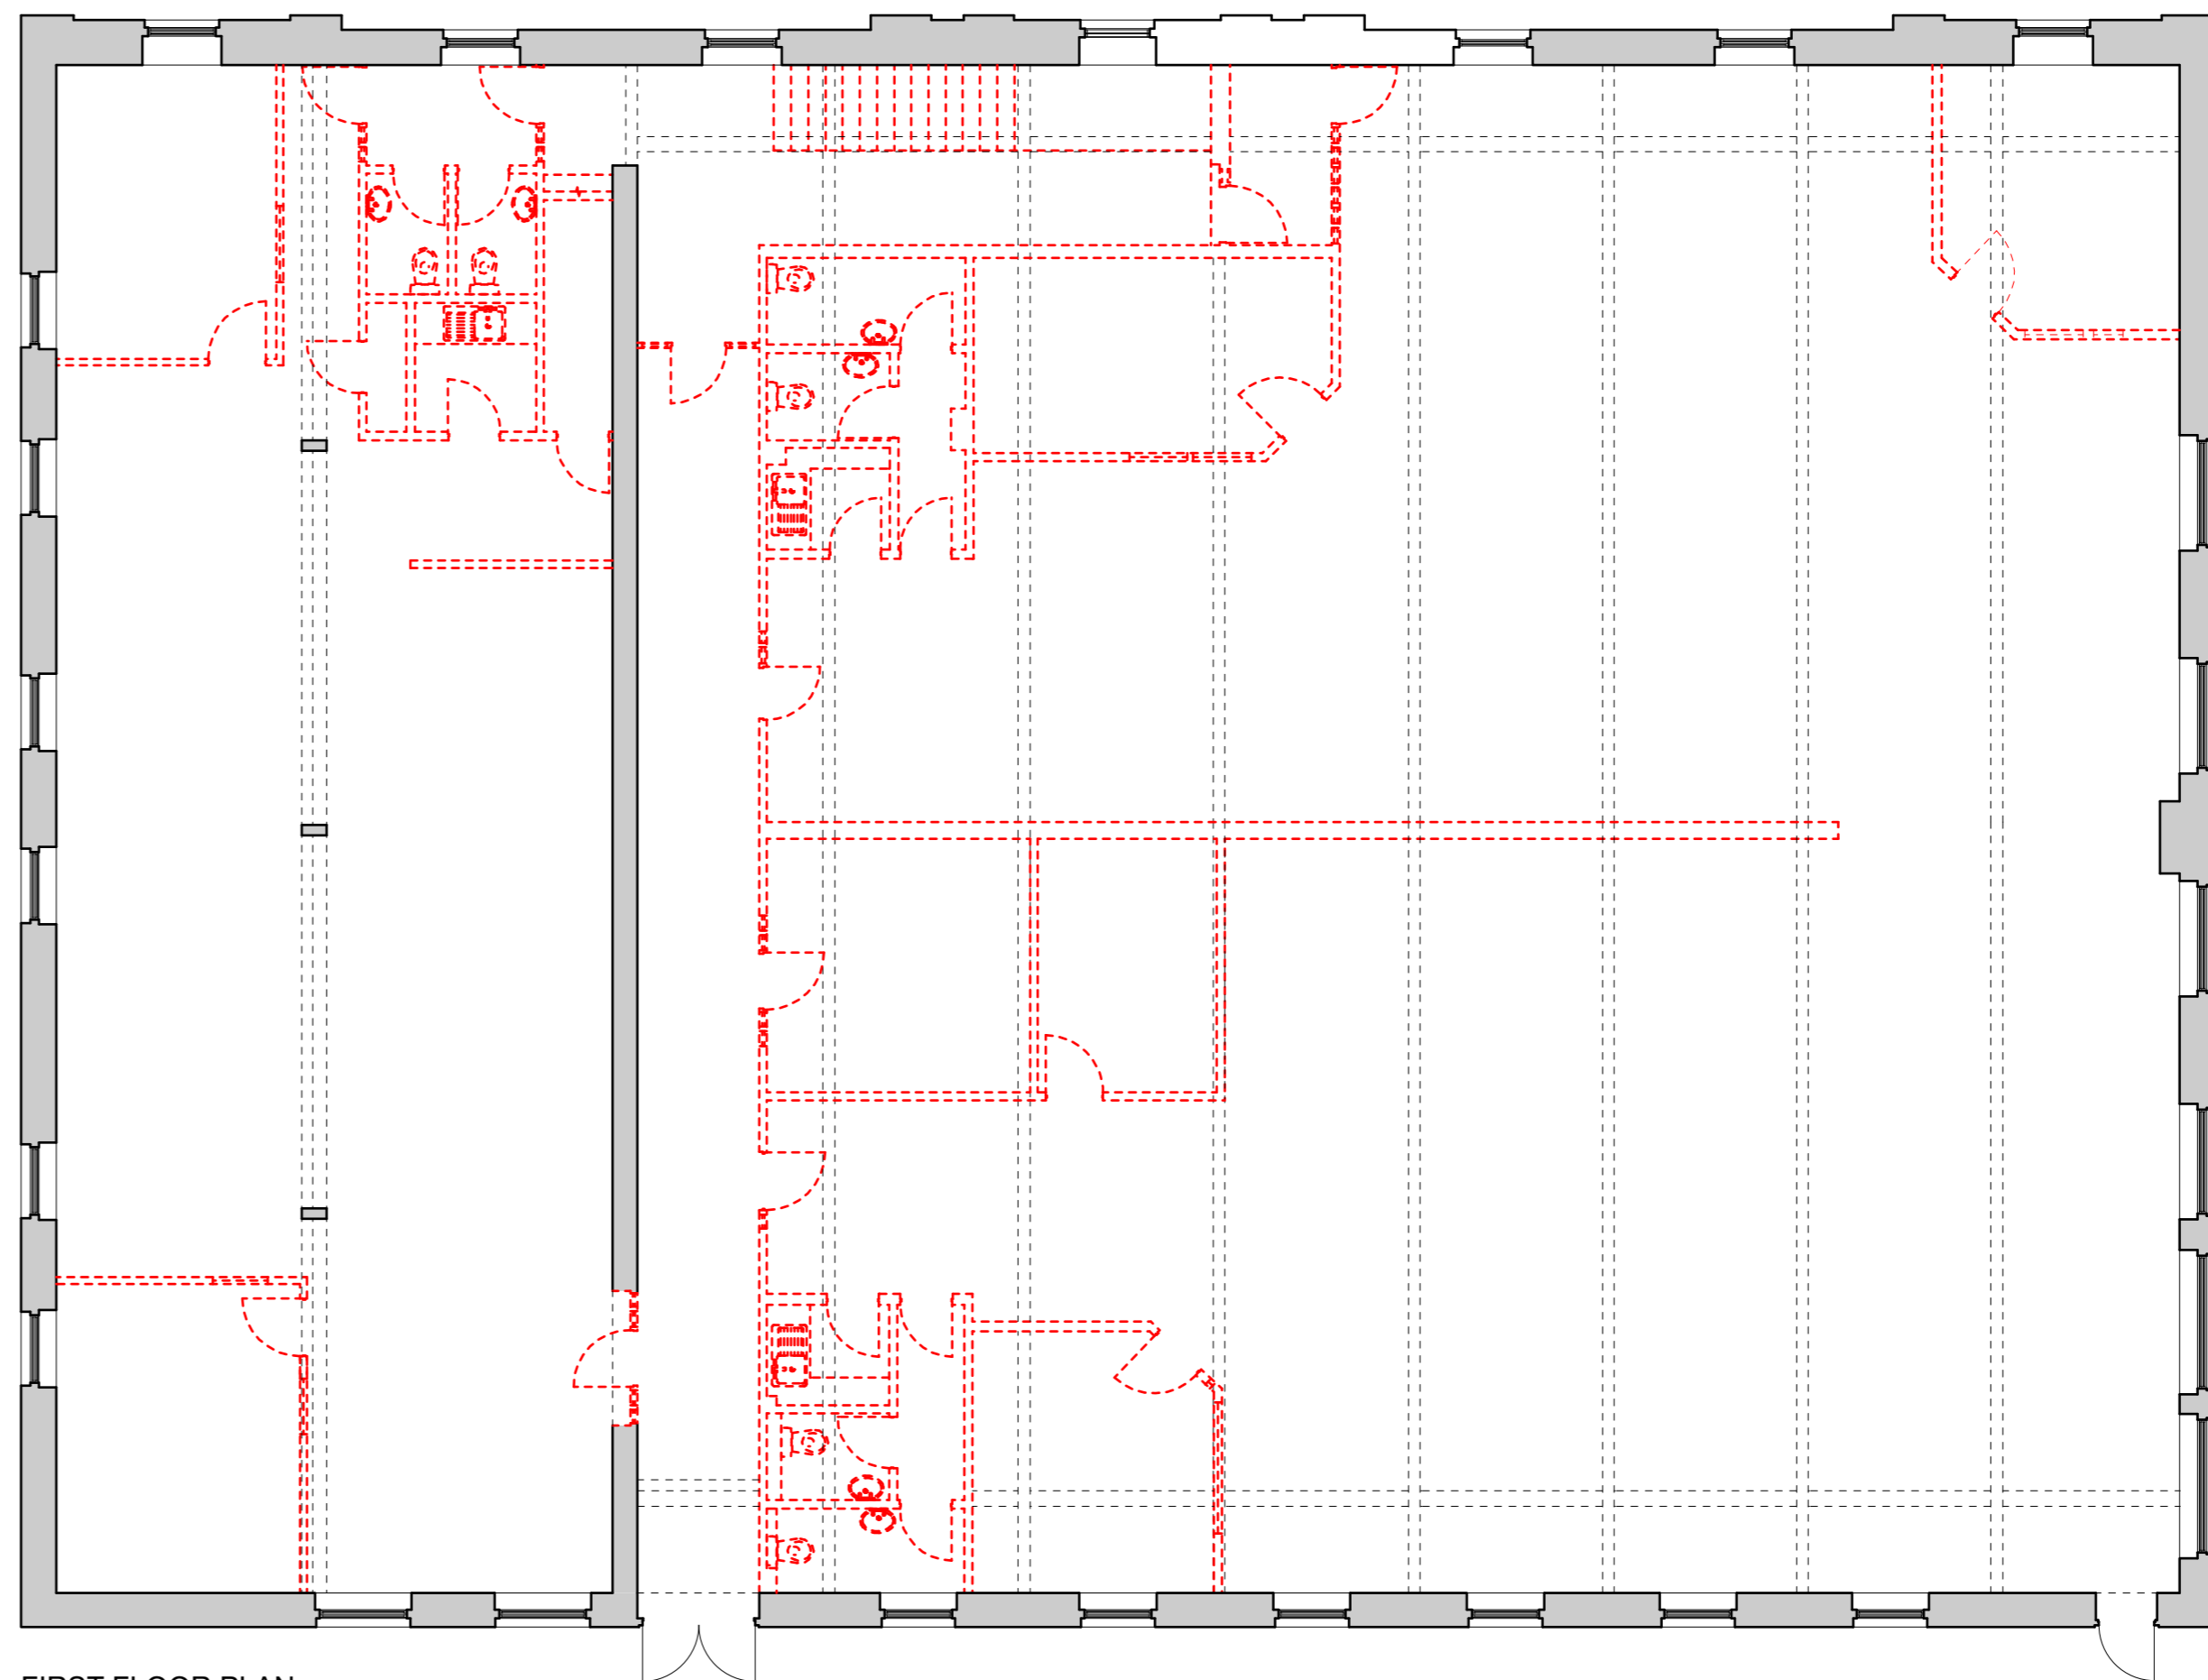

FIRST FLOOR PLAN
DEMOLITIONS

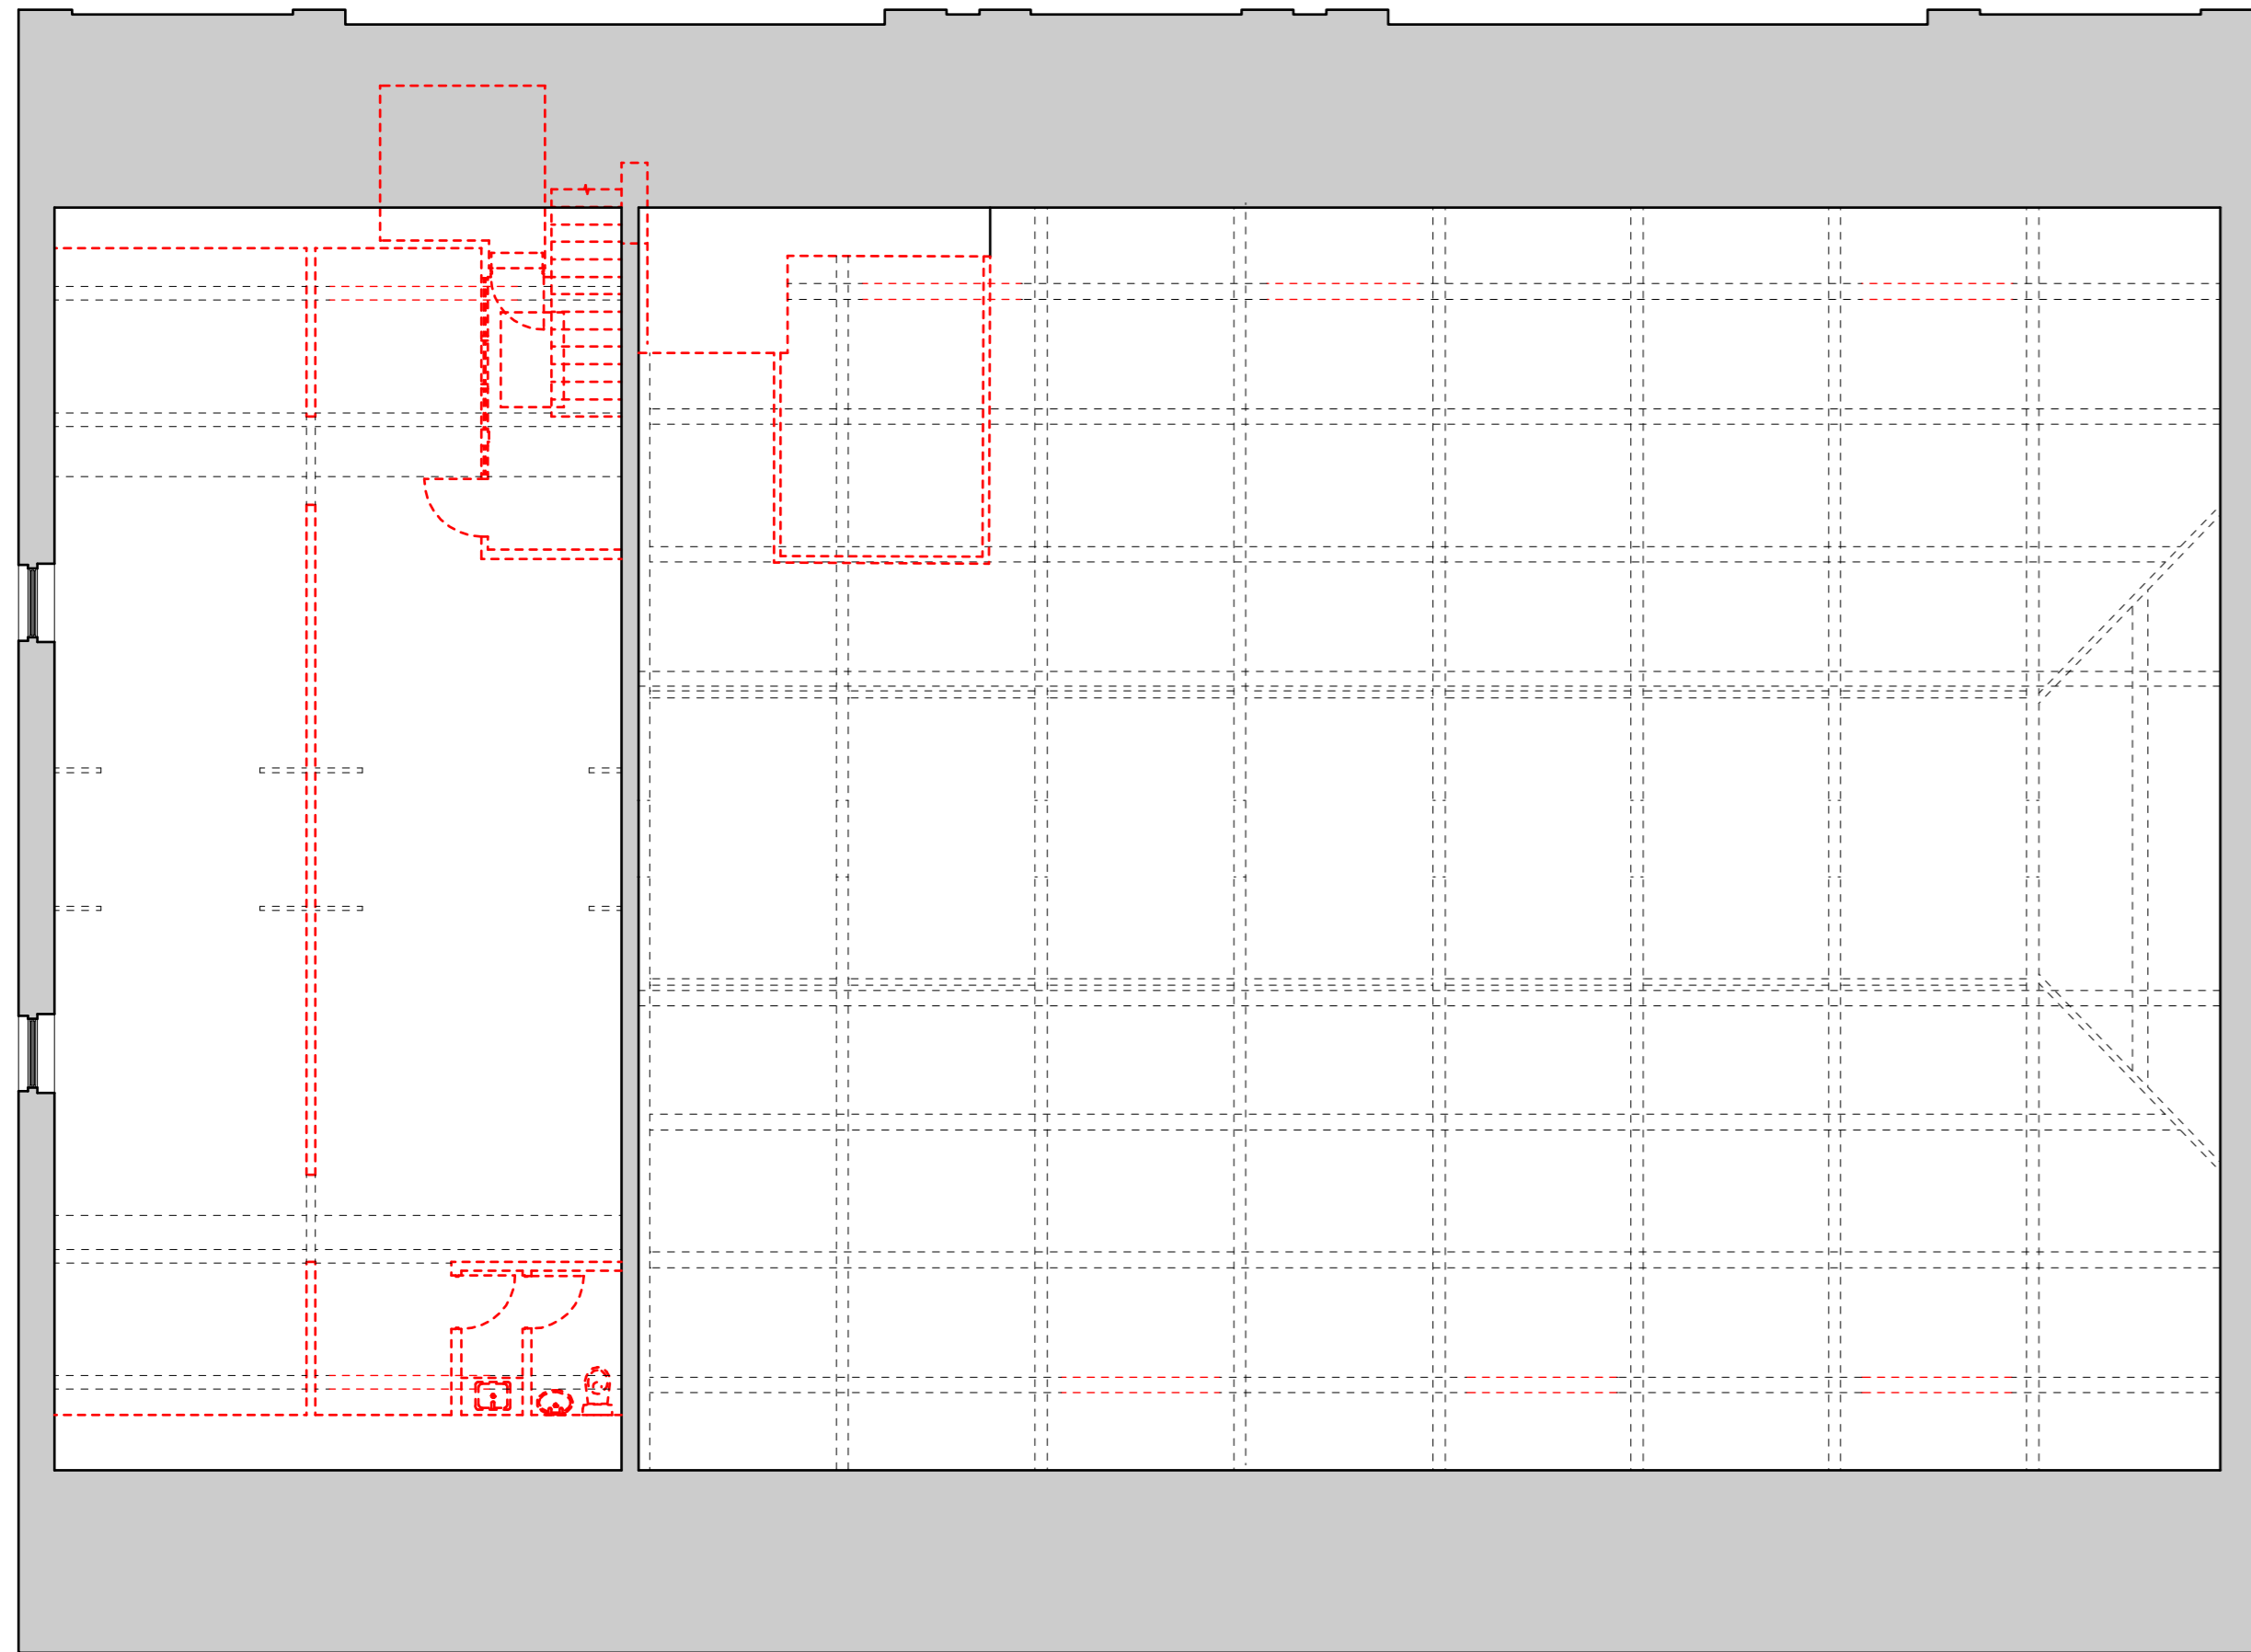

SECOND FLOOR PLAN
DEMOLITIONS

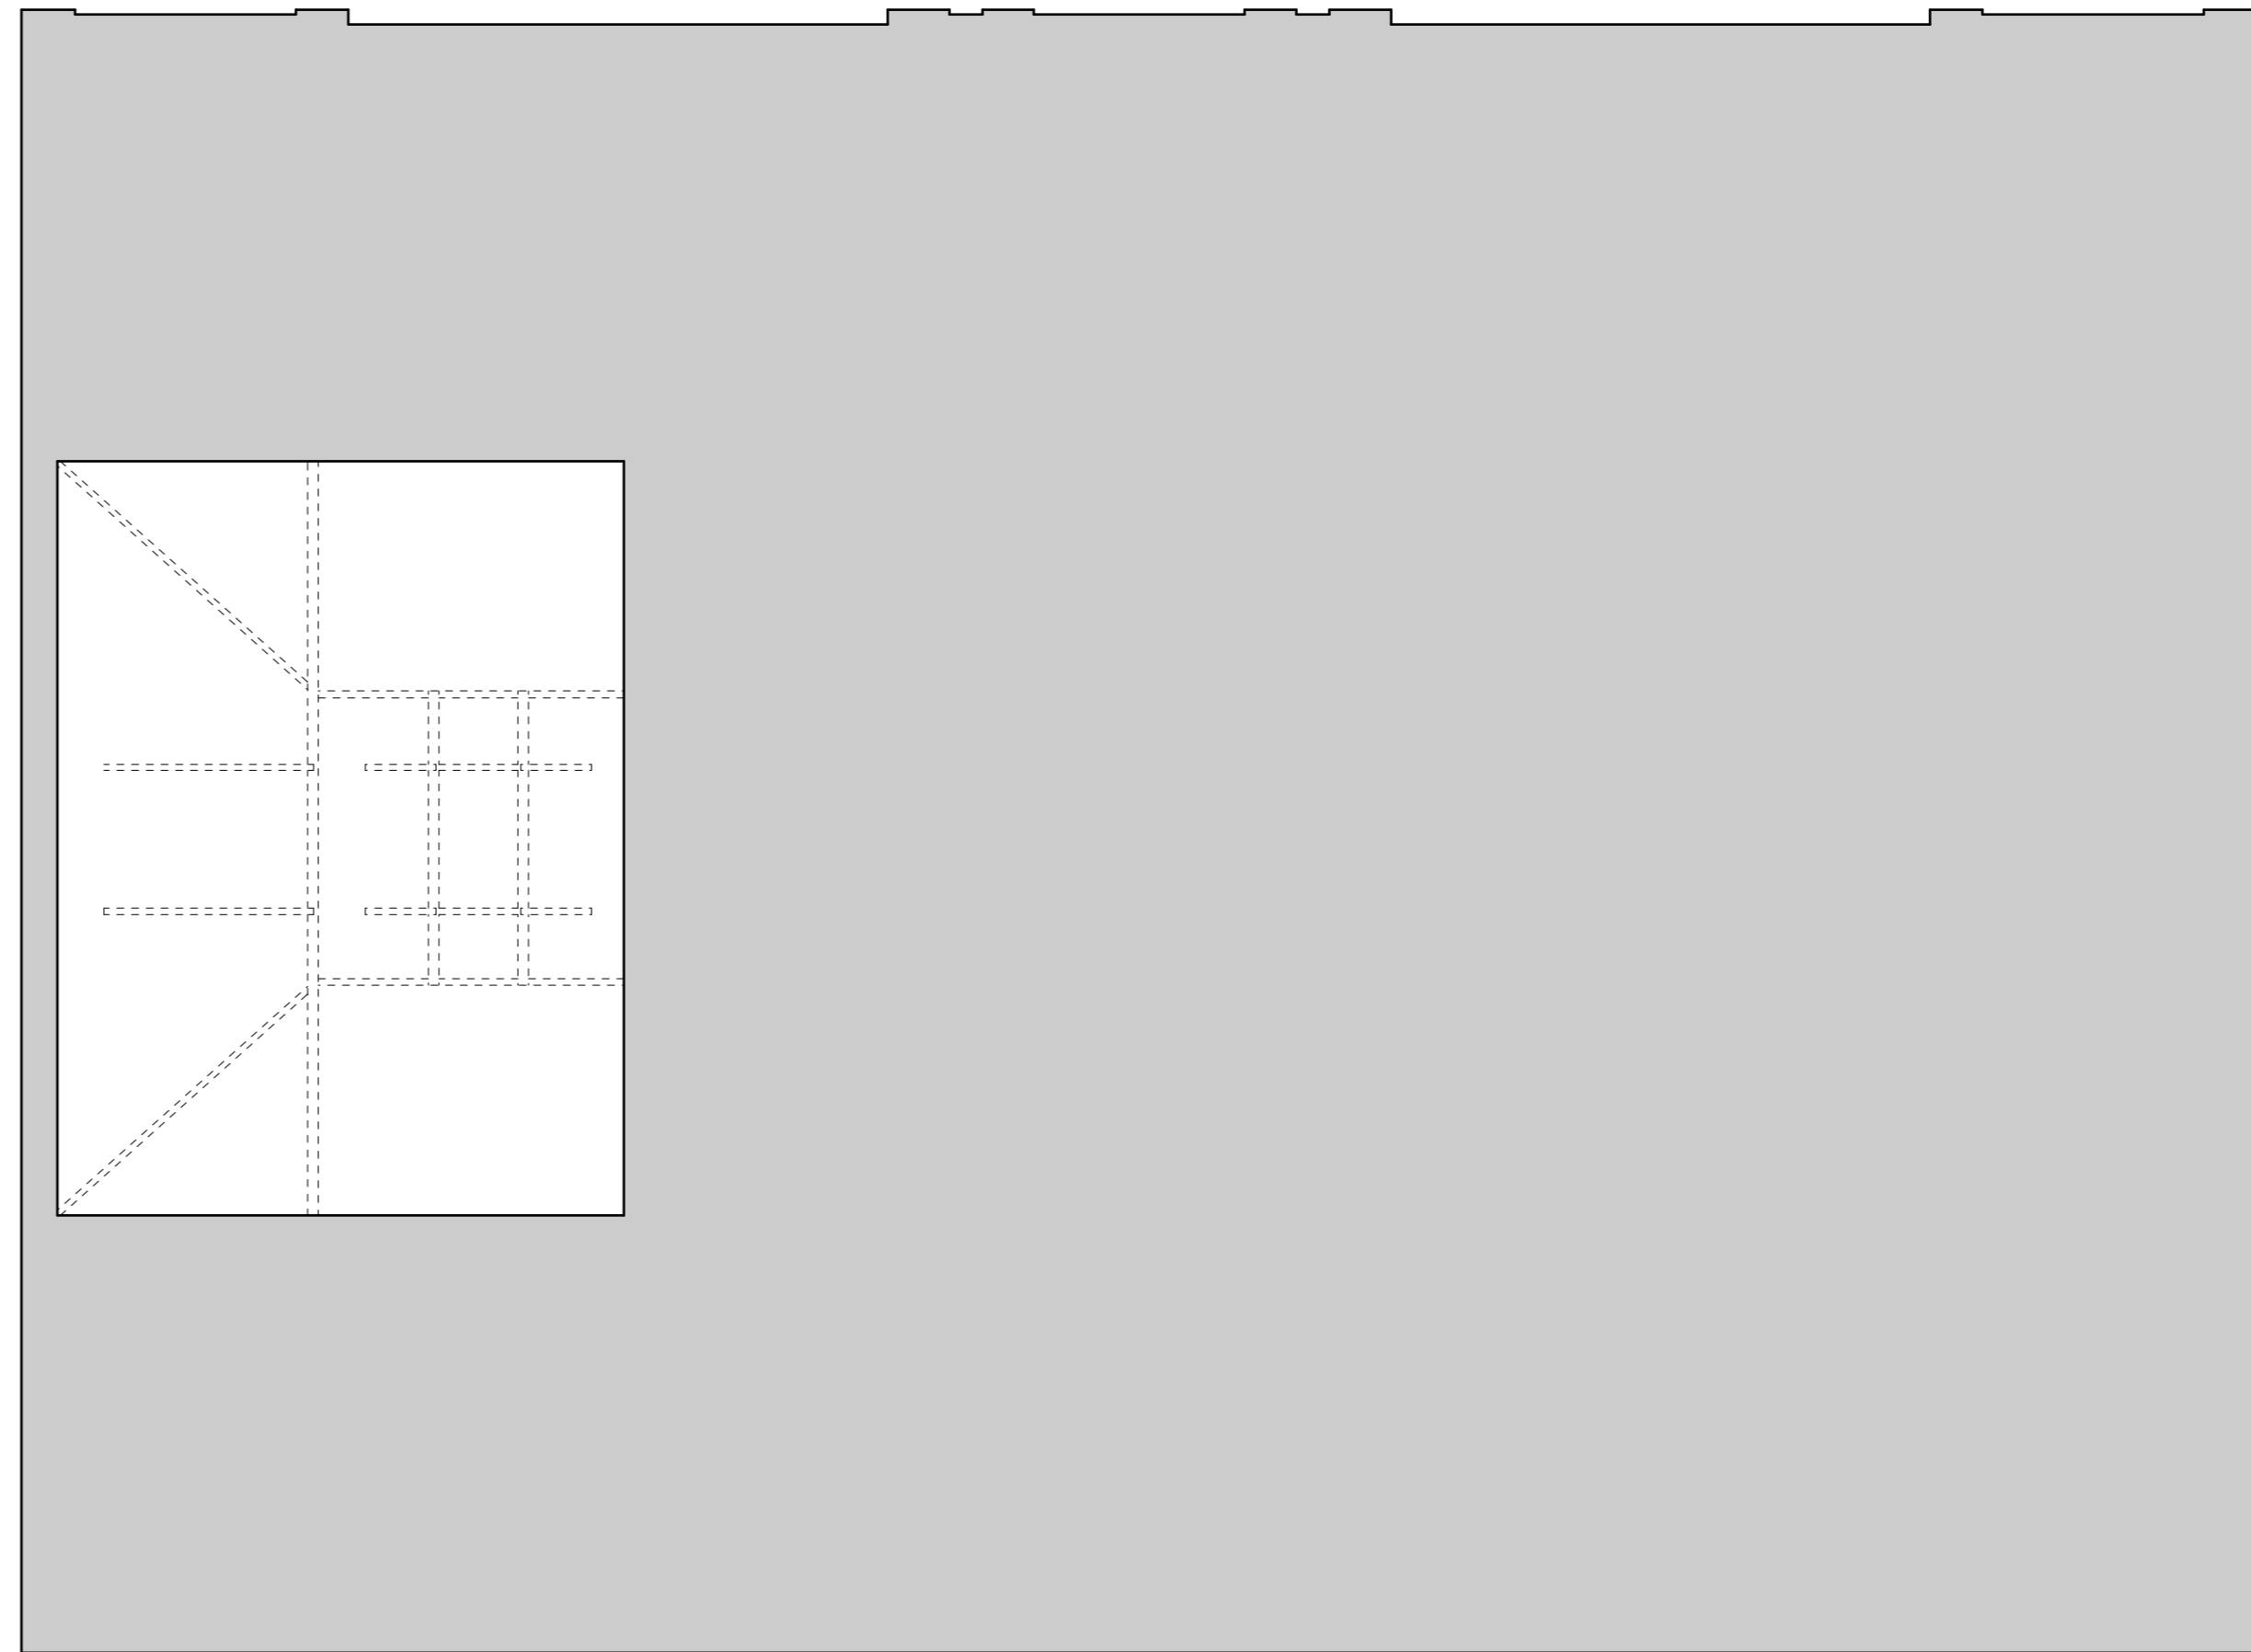

THIRD FLOOR PLAN
DEMOLITIONS

DO NOT SCALE THIS DRAWING USE DIMENSIONS ONLY
VERIFY ALL DIMENSIONS ON SITE BEFORE COMMENCING ANY
WORK OR SHOP DRAWINGS
INFORM THE ARCHITECT BEFORE ANY WORK STARTS IF THIS
DRAWING EXCEEDS THE QUANTITIES IN ANY WAY

Revision Date

----- Demolitions/removals

DRAWING ISSUE STATUS	REVISION N°	DATE	SIGNED
RISK ASSESSMENT UNDERTAKEN			
PLANNING APPLICATION N° 1			
PLANNING APPLICATION N° 2			
PLANNING CONSENT			
LISTED BLDG APPLICATION			
LISTED BLDG CONSENT			
DAC APPROVAL			
BLDG CONTROL APPLICATION			
BLDG CONTROL APPROVAL			
TENDER DOCUMENT			
CONTRACT DOCUMENT			

CLIENT
Morrison Developments

PROJECT
**The Old Malt House
Banbury**

TITLE
**Demolitions Plans
As Proposed**

SCALE
1:100 @ A1

DATE
Nov 2017

JOB N°
17_057

DRAWN
Interlock Surveys
/ CJW

DRAWING N°
213



**Acanthus
Clews
architects**

Acanthus House
57 Hightown Road
Banbury • Oxfordshire
OX16 9BE
Tel: 01295 702600
Fax: 01295 702601
architects@acanthusclews.co.uk
www.acanthusclews.co.uk