



DO NOT SCALE THIS DRAWING USE DIMENSIONS ONLY  
 VERIFY ALL DIMENSIONS ON SITE BEFORE COMMENCING ANY WORK OR SHOP DRAWINGS  
 INFORM THE ARCHITECT BEFORE ANY WORK STARTS IF THIS DRAWING EXCEEDS THE QUANTITIES IN ANY WAY


Revision Date

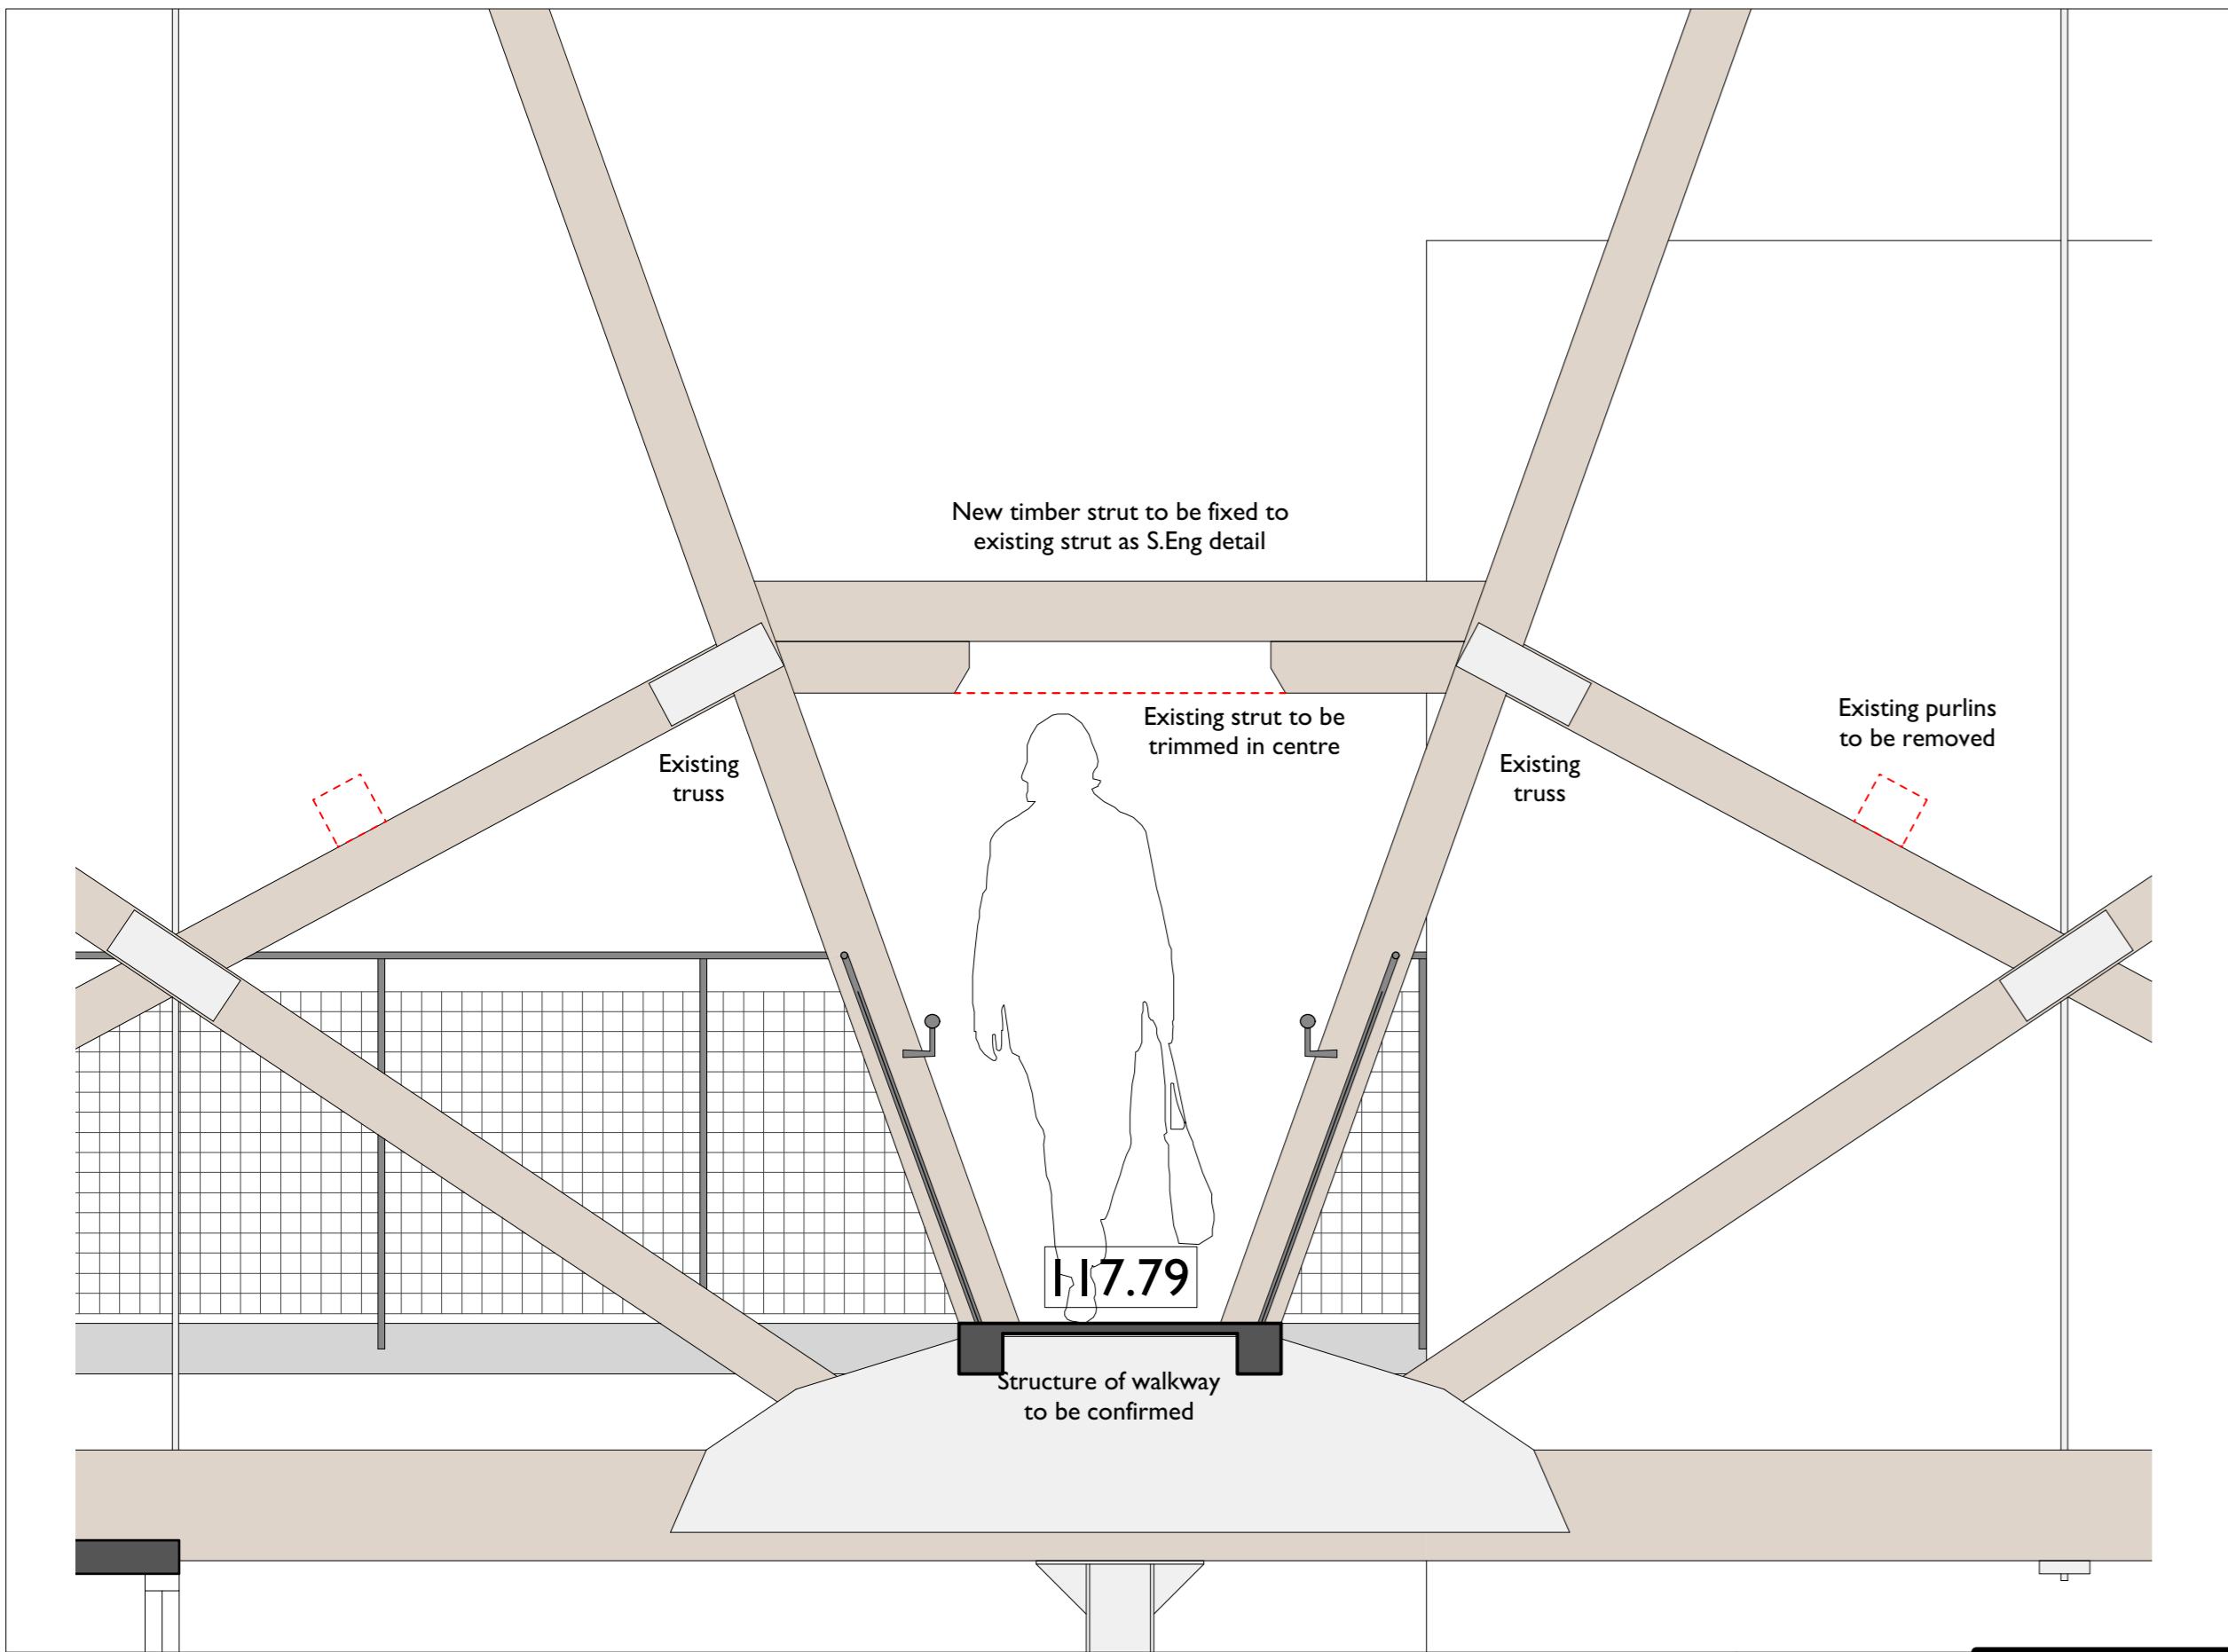


**Title** Typical Detail Showing Adaptation of Central Struts to Trusses on Walkway  
**Scale** 1 : 20  
**Detail** 01

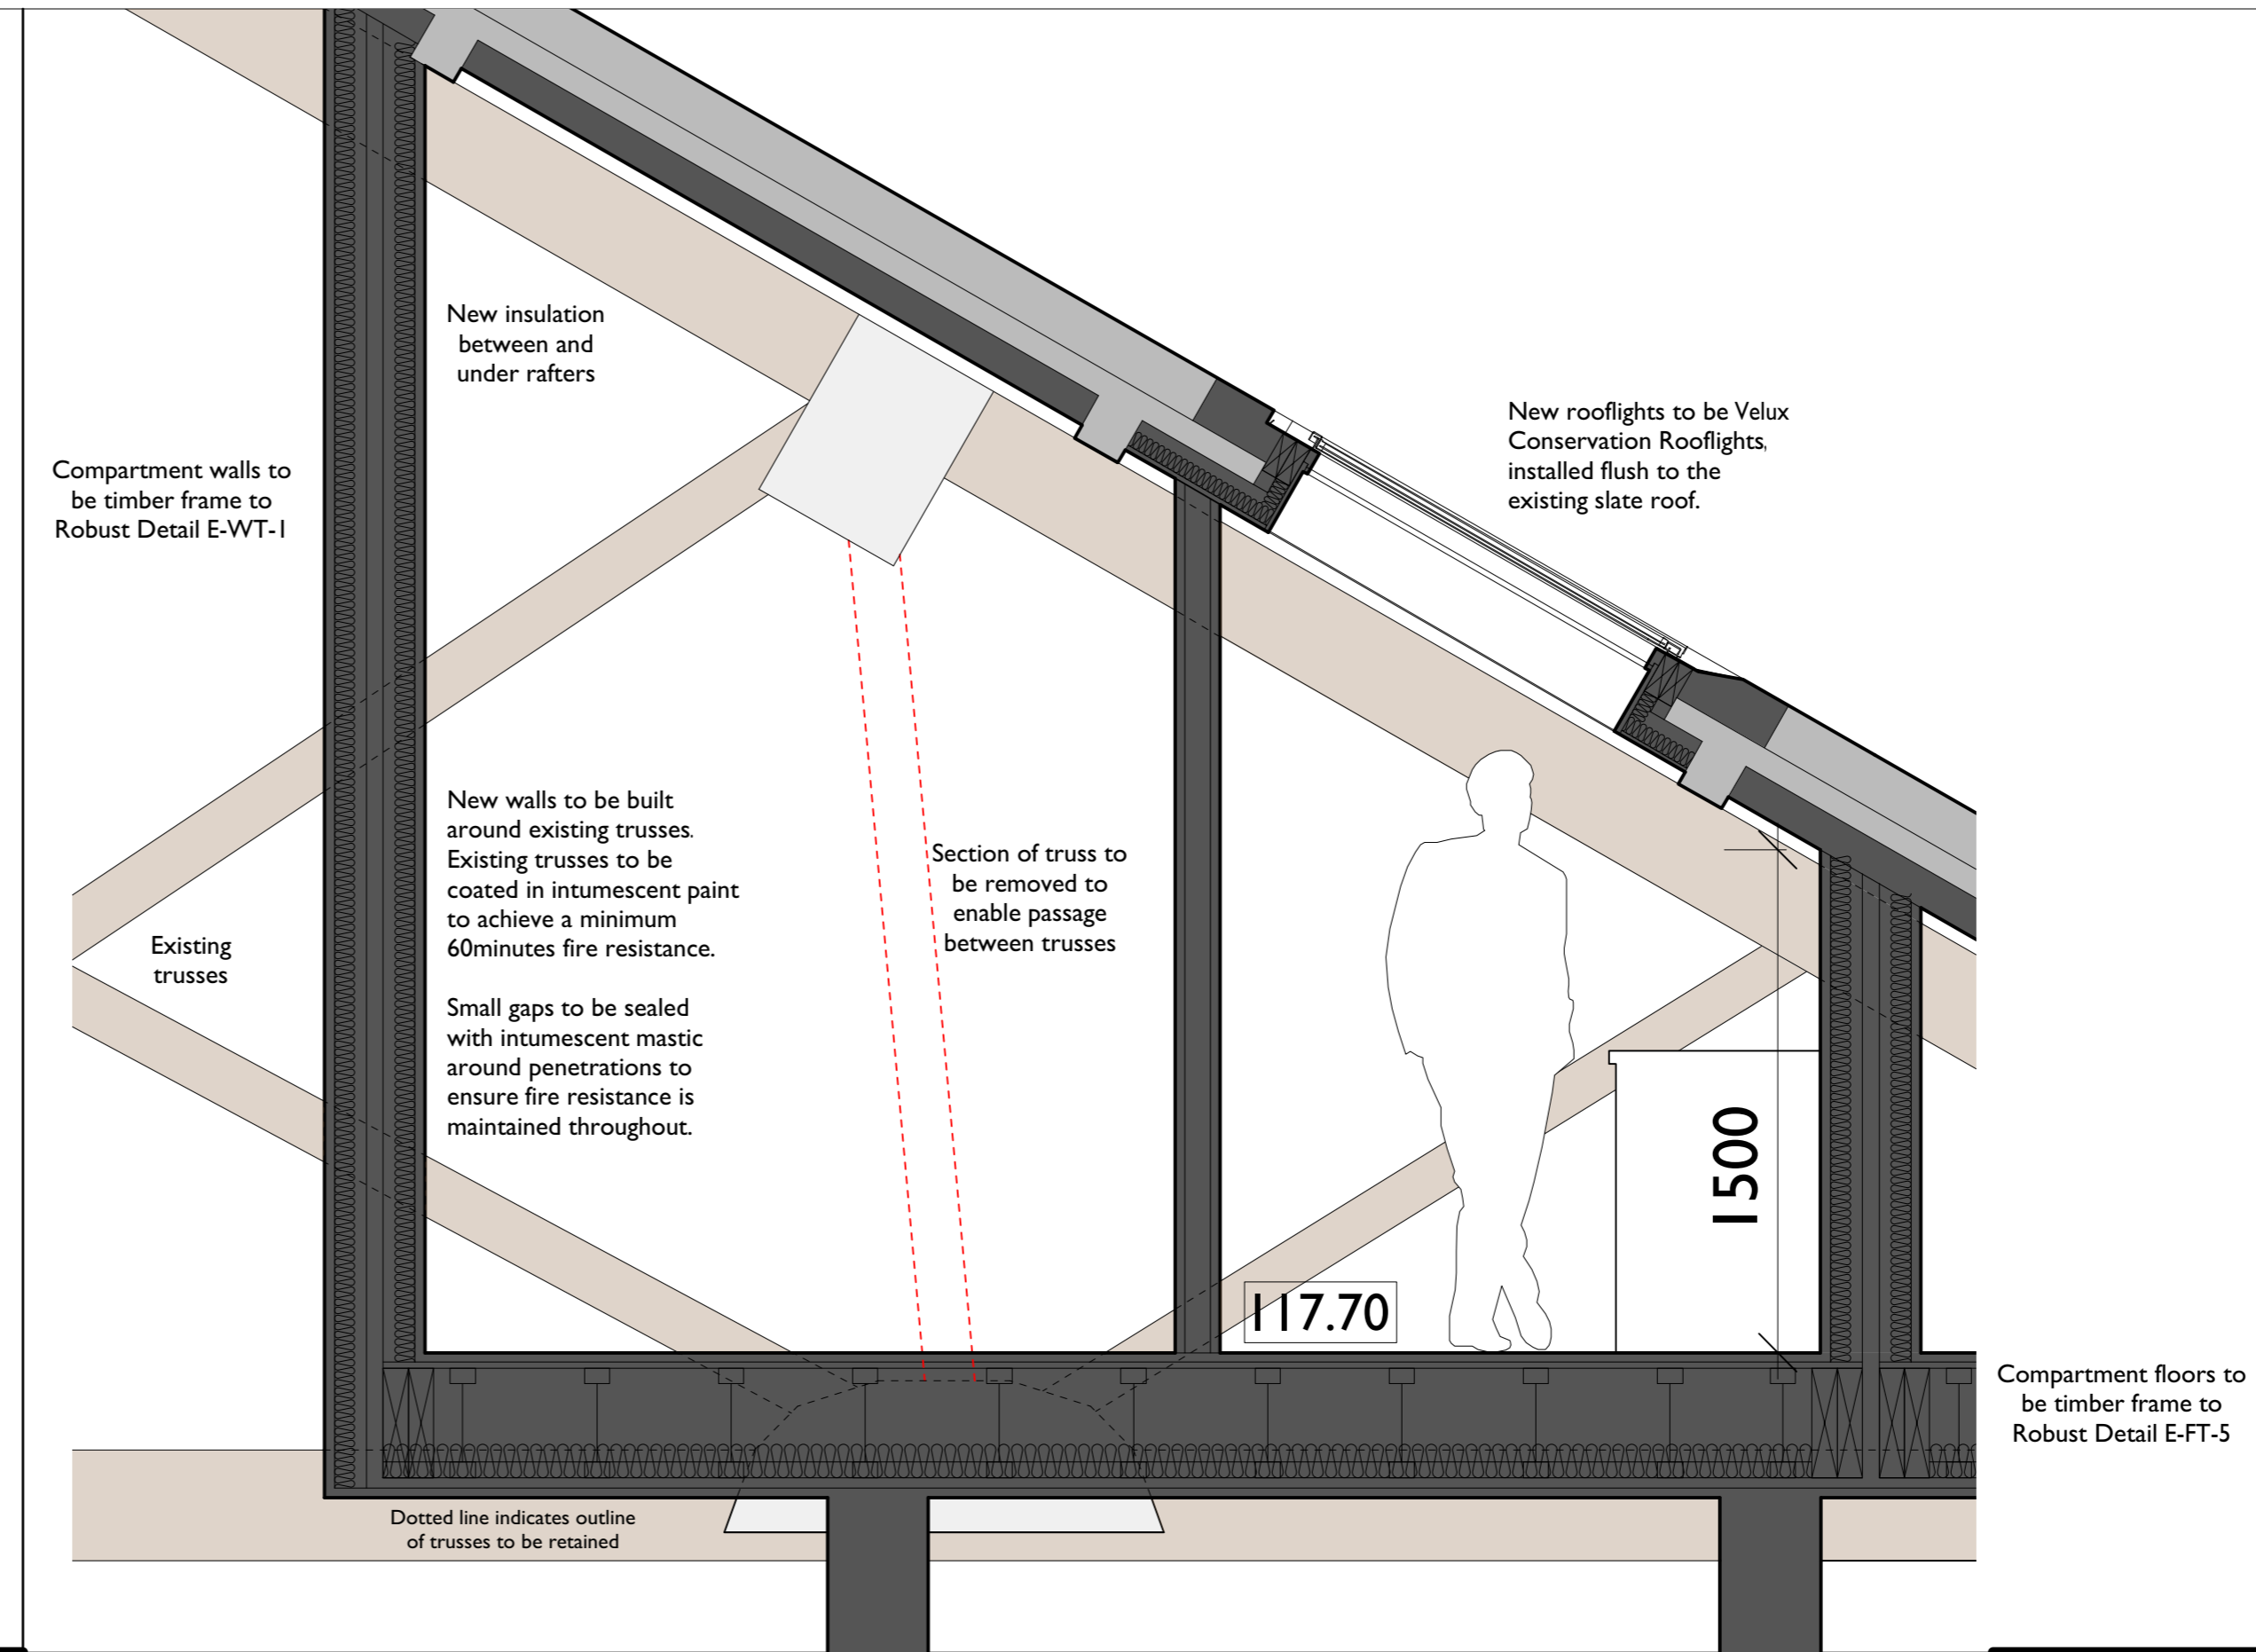

**Title** Section Through Unit 17 Showing Adaptation to Truss  
**Scale** 1 : 20  
**Detail** 02

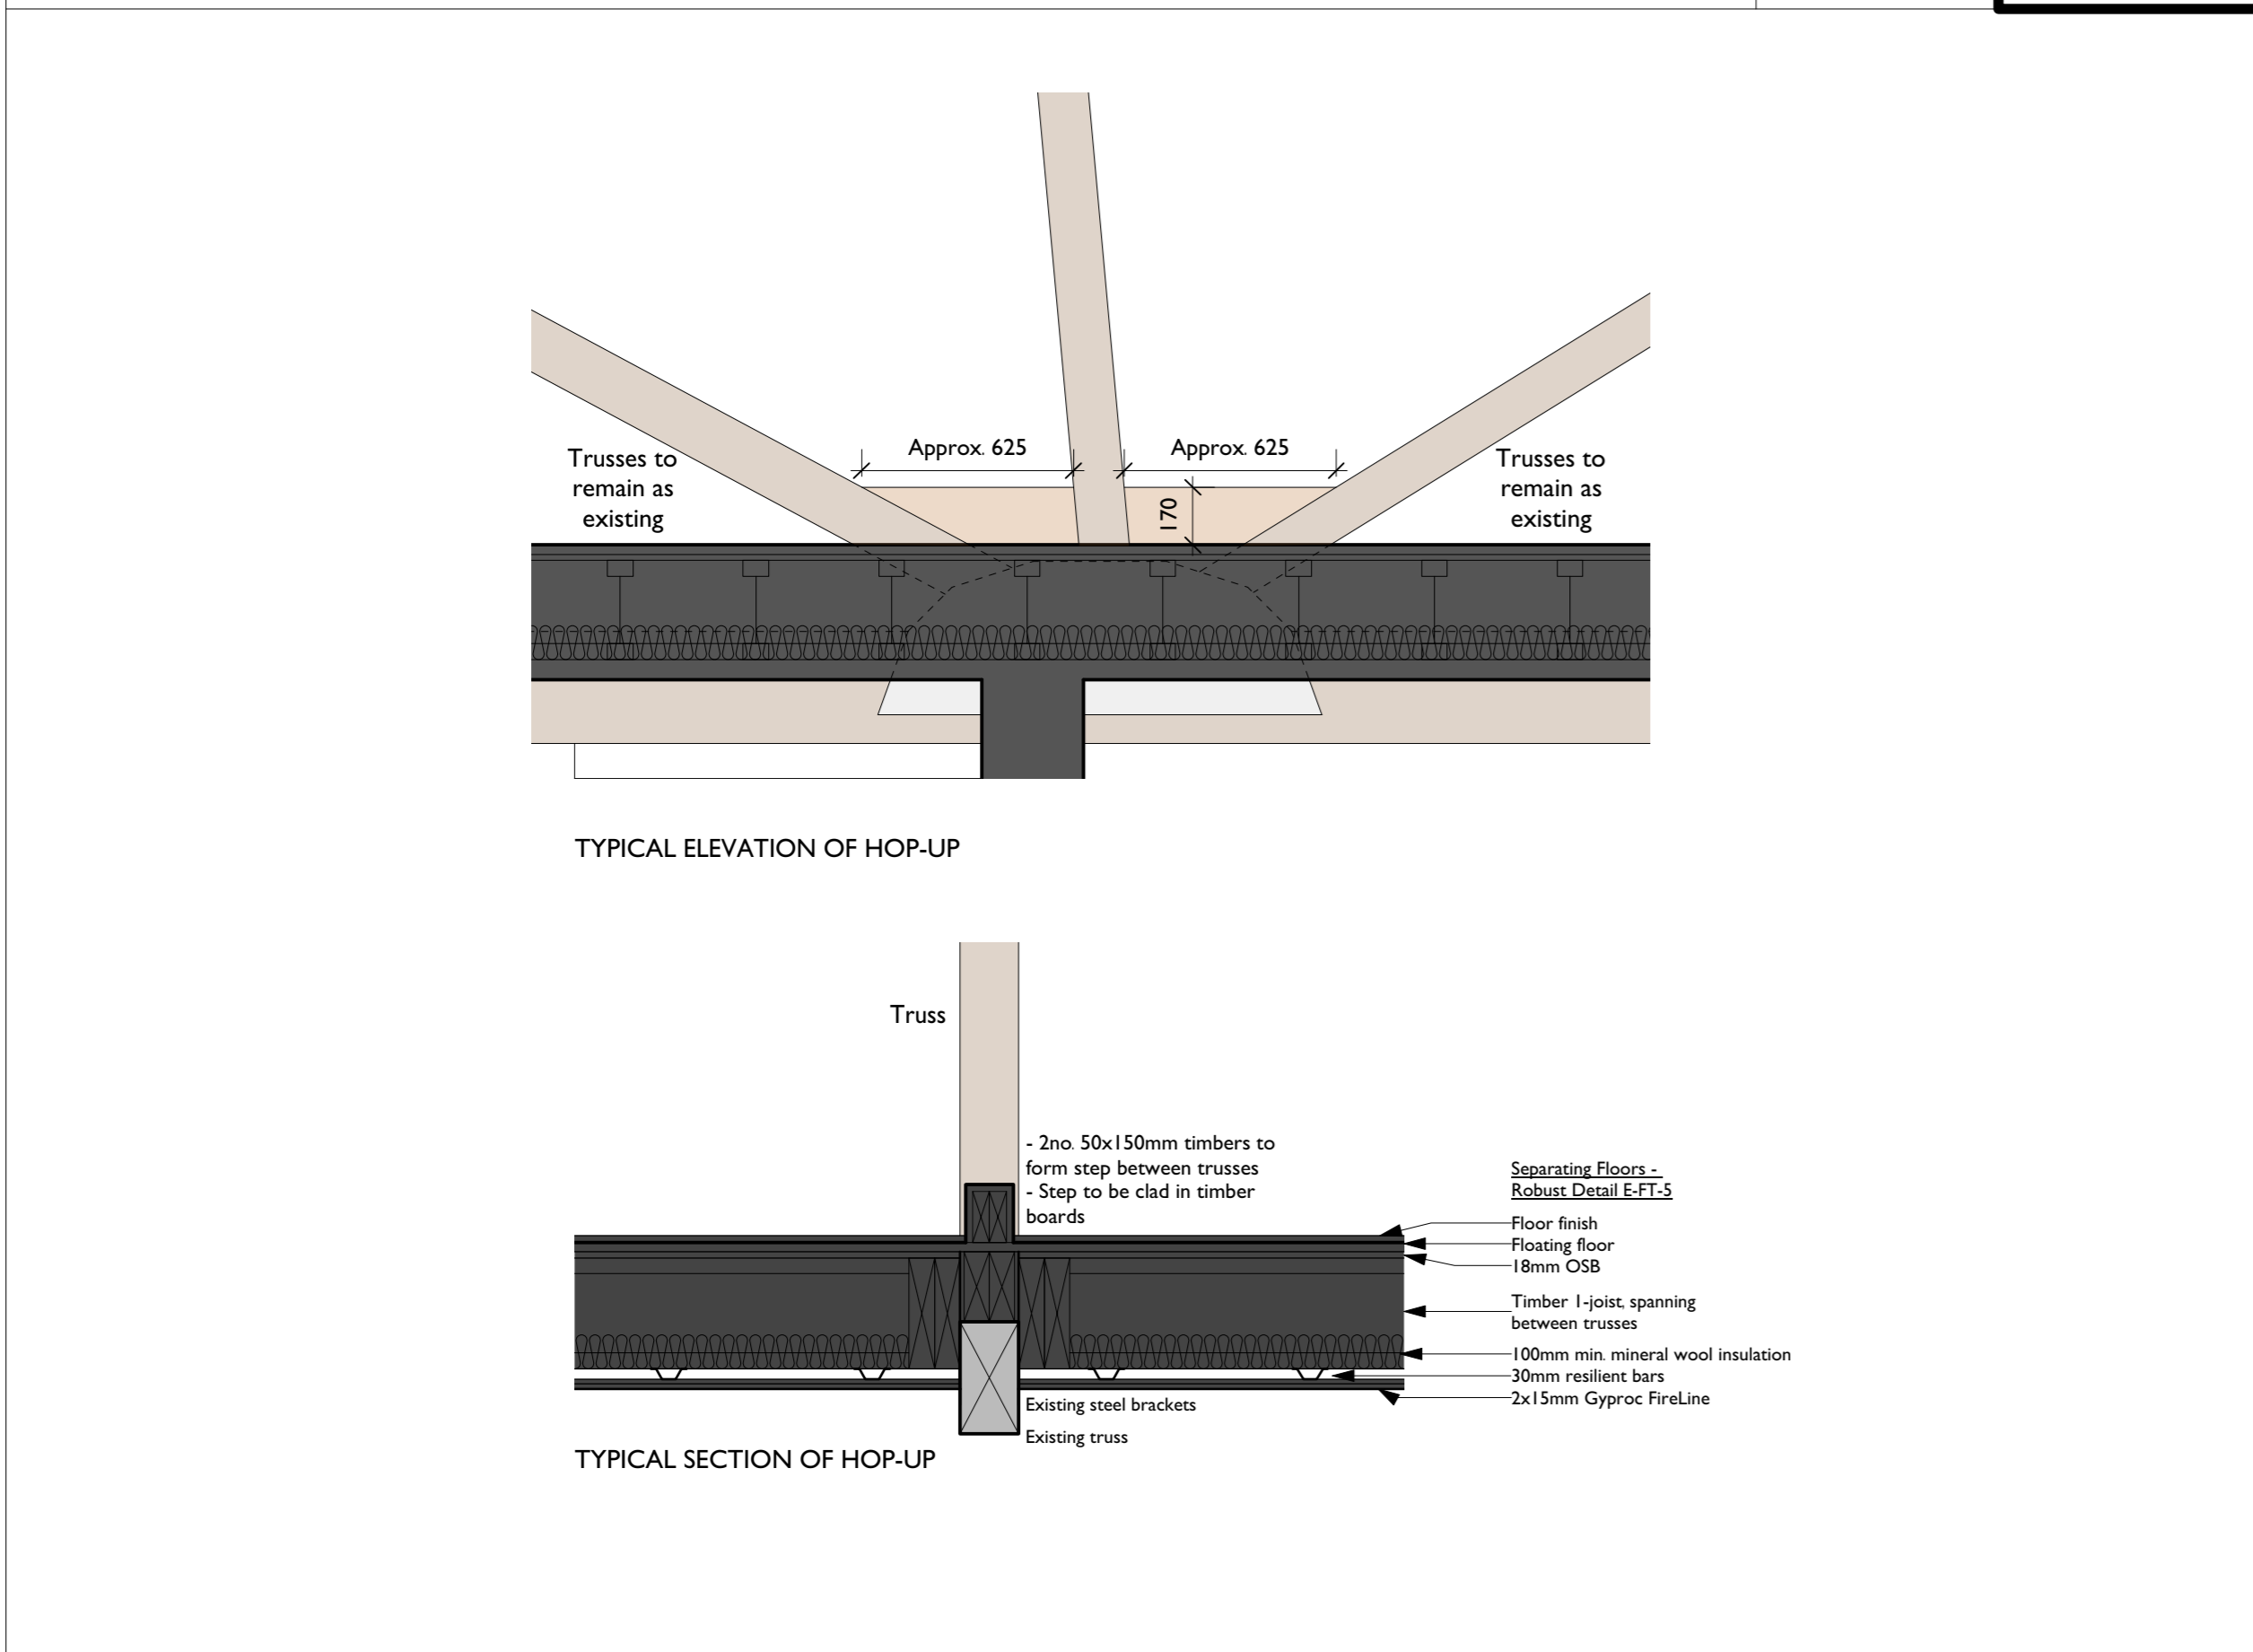

**Title** Typical Detail of 'hop ups' over trusses  
**Scale** 1 : 20  
**Detail** 03

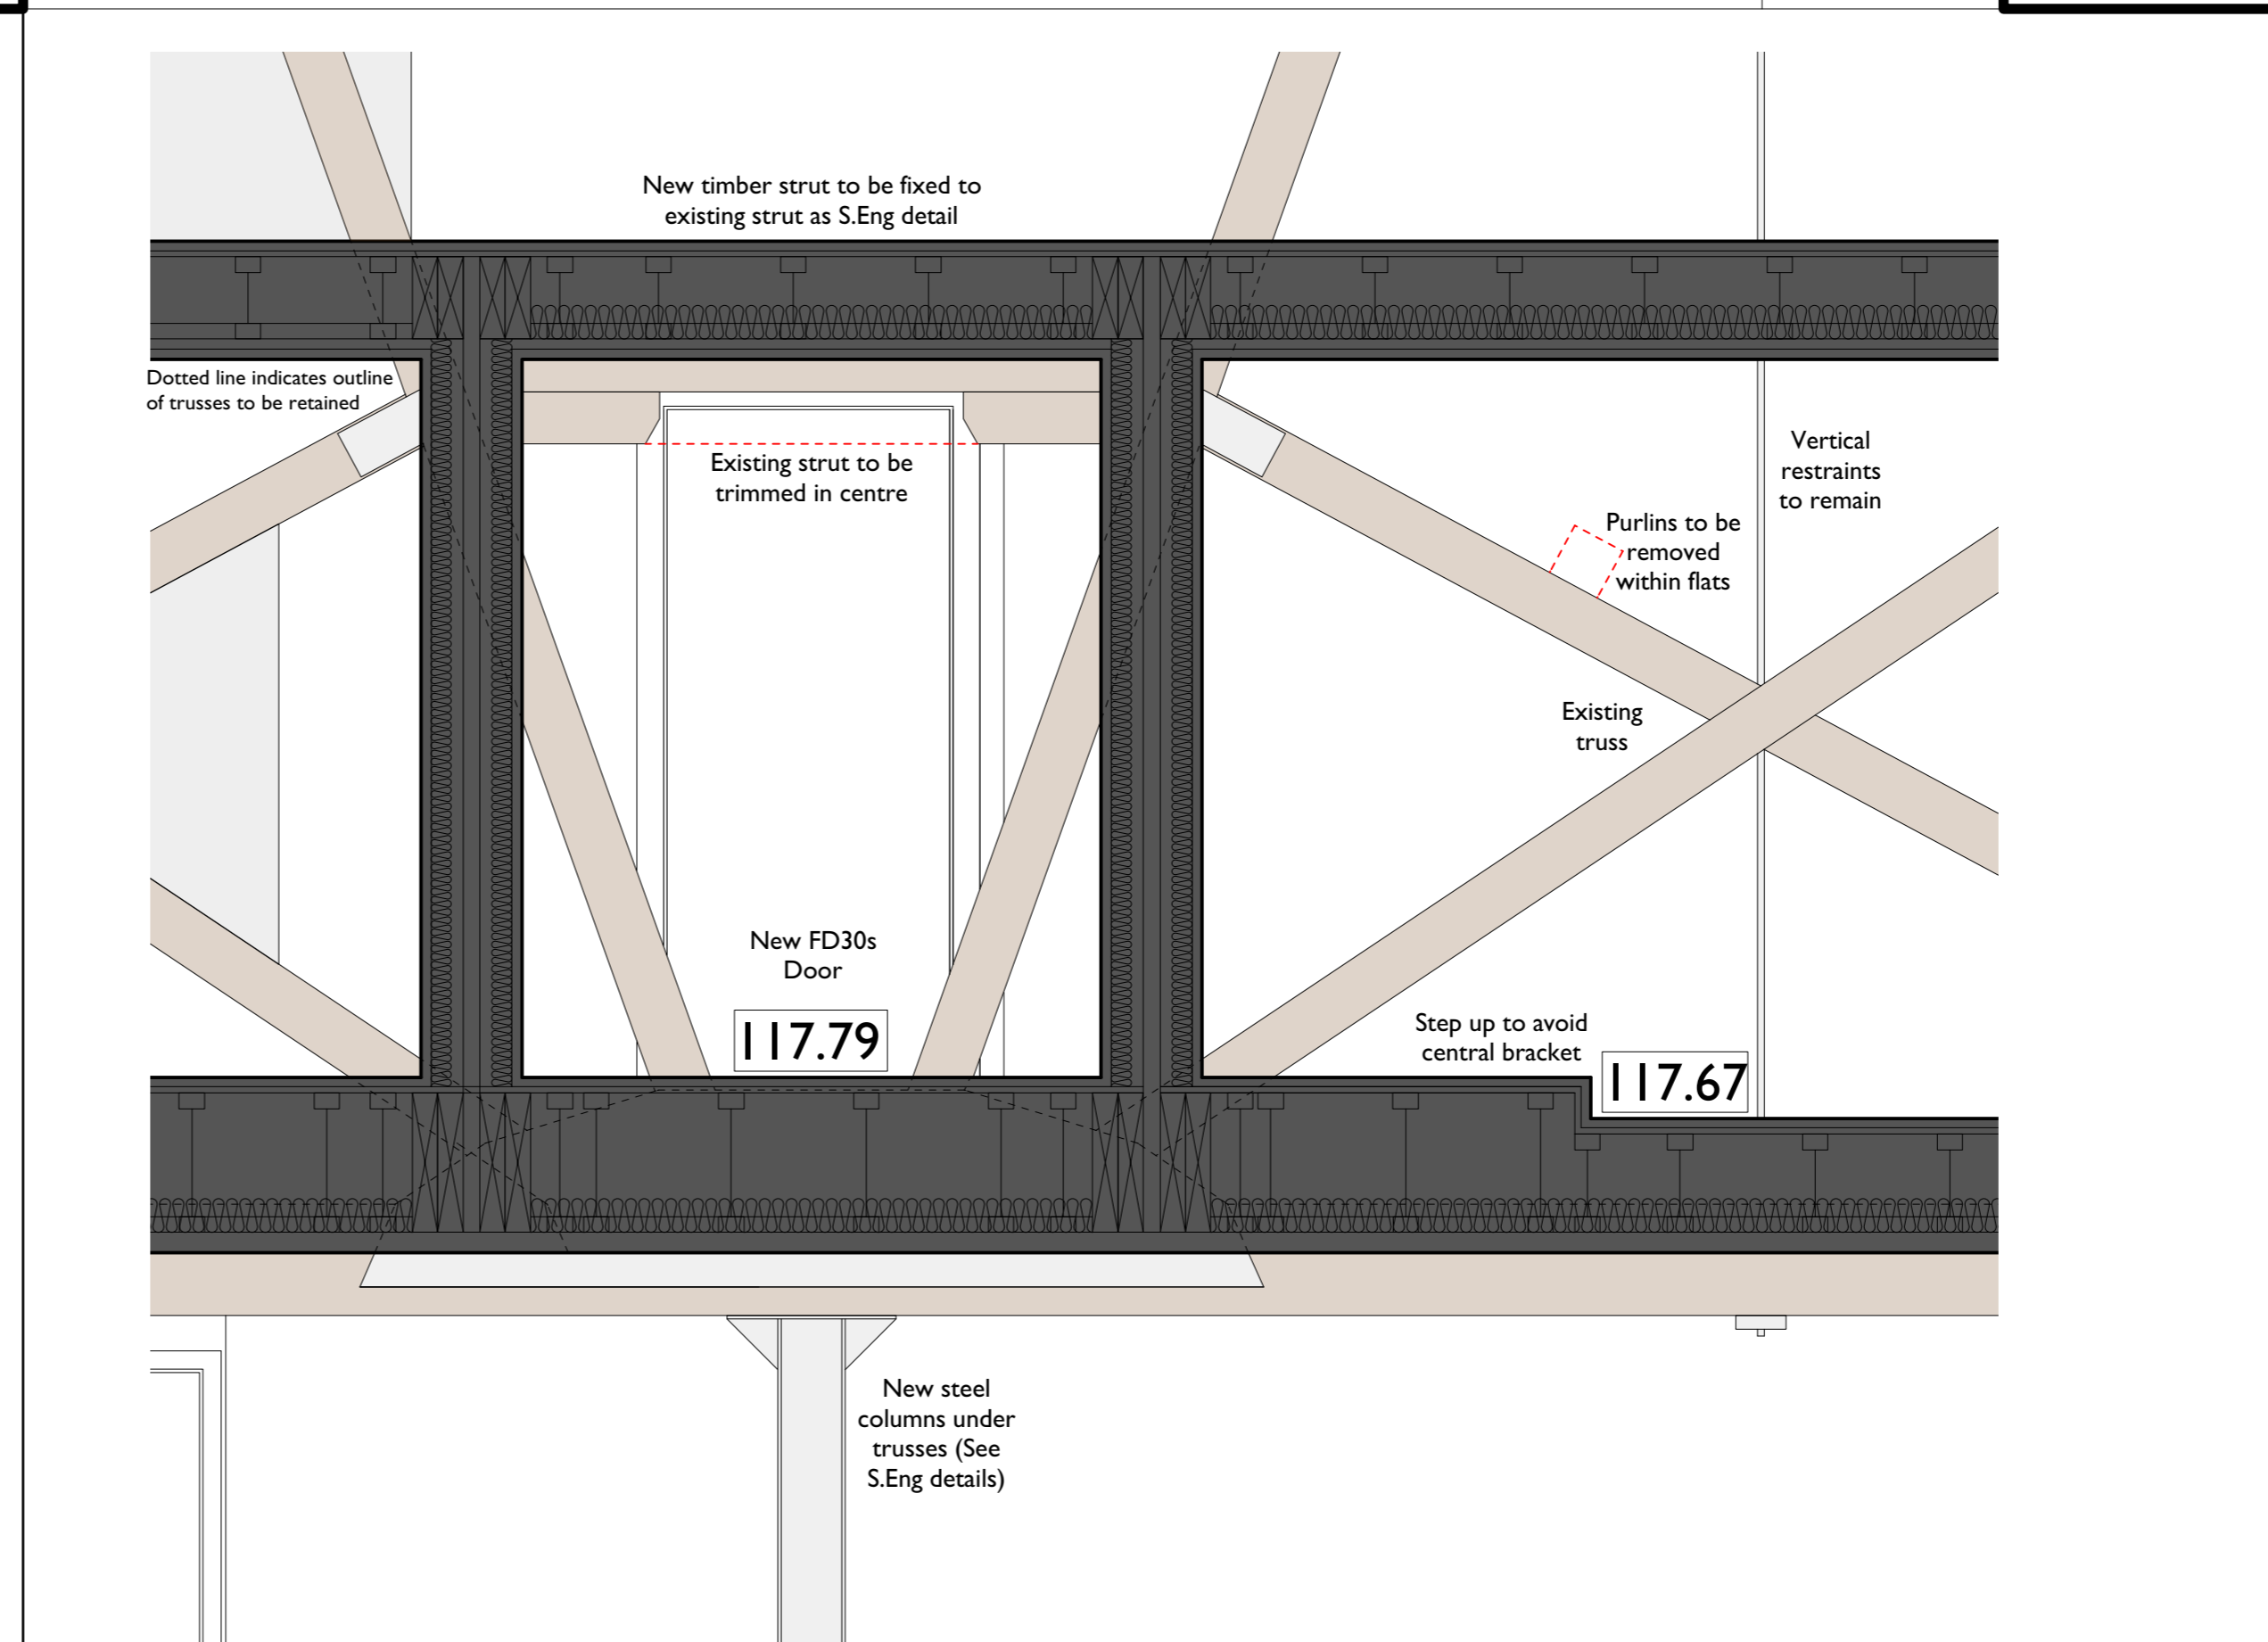

**Title** Typical Detail of floor/walls including sections of purlin to be cut  
**Scale** 1 : 20  
**Detail** 04

DRAWING ISSUE STATUS	REVISION N°	DATE	SIGNED
RISK ASSESSMENT UNDERTAKEN			
PLANNING APPLICATION N° 1			
PLANNING APPLICATION N° 2			
PLANNING CONSENT			
LISTED BLDG APPLICATION			
LISTED BLDG CONSENT			
DAC APPROVAL			
BLDG CONTROL APPLICATION			
BLDG CONTROL APPROVAL			
TENDER DOCUMENT			
CONTRACT DOCUMENT			

CLIENT  
 Morrison Developments

PROJECT  
 The Old Malt House  
 Banbury

TITLE  
 Proposed Detail Sheet 1  
 As Proposed

SCALE  
 1:50 @ A1

DATE  
 Oct 2017

JOB N°  
 17\_057

DRAWN  
 Interlock Surveys / CJW

DRAWING N°  
 210

Acanthus House  
 57 Hightown Road  
 Banbury • Oxfordshire  
 OX16 9BE  
 Tel: 01295 702600  
 Fax: 01295 702601  
 architects@acanthusclews.co.uk  
 www.acanthusclews.co.uk