


В

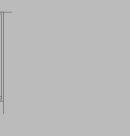










Е

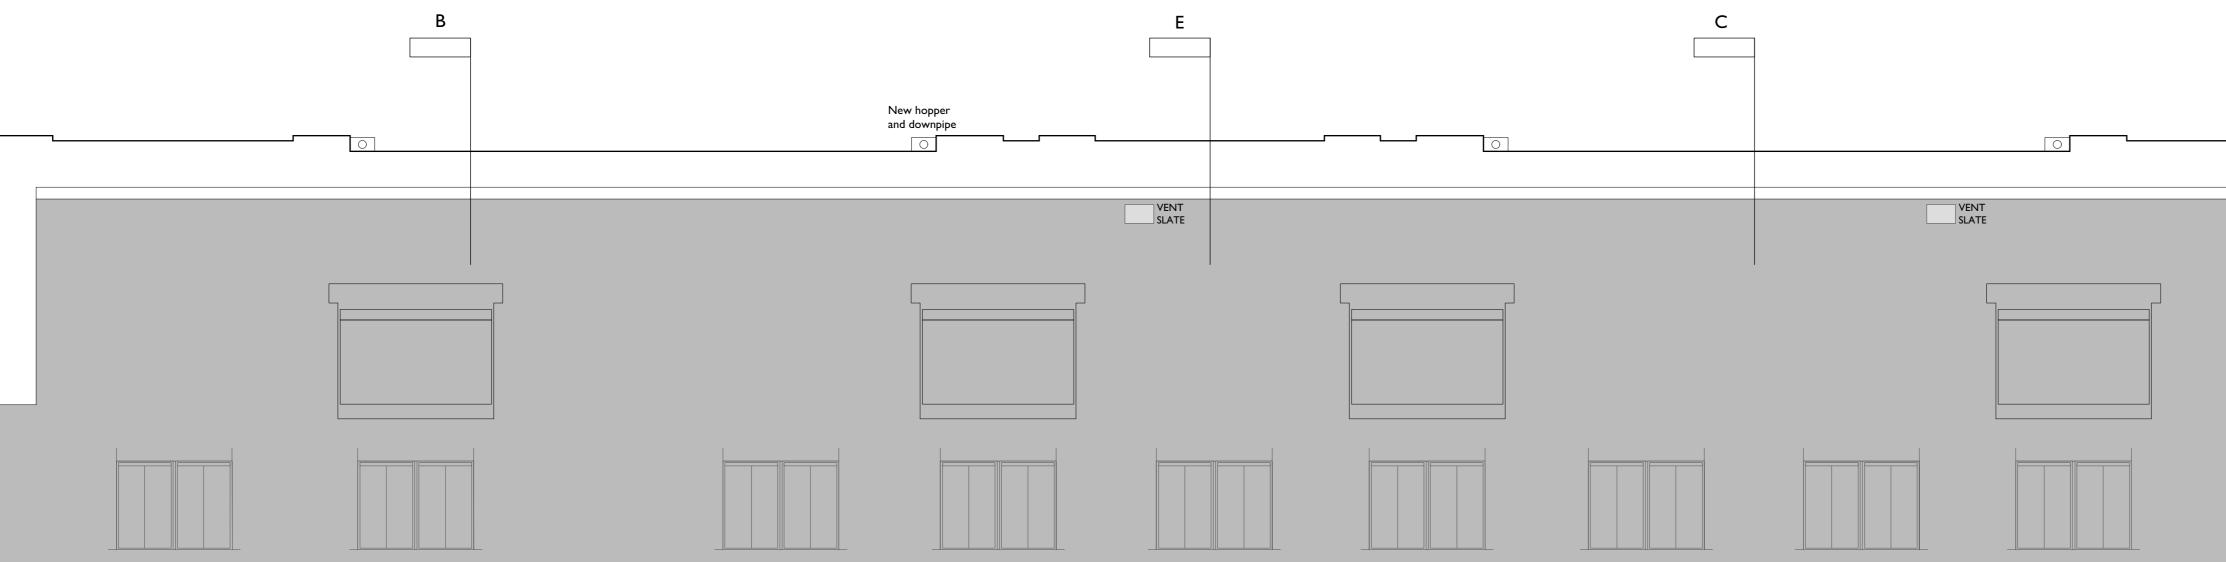

A

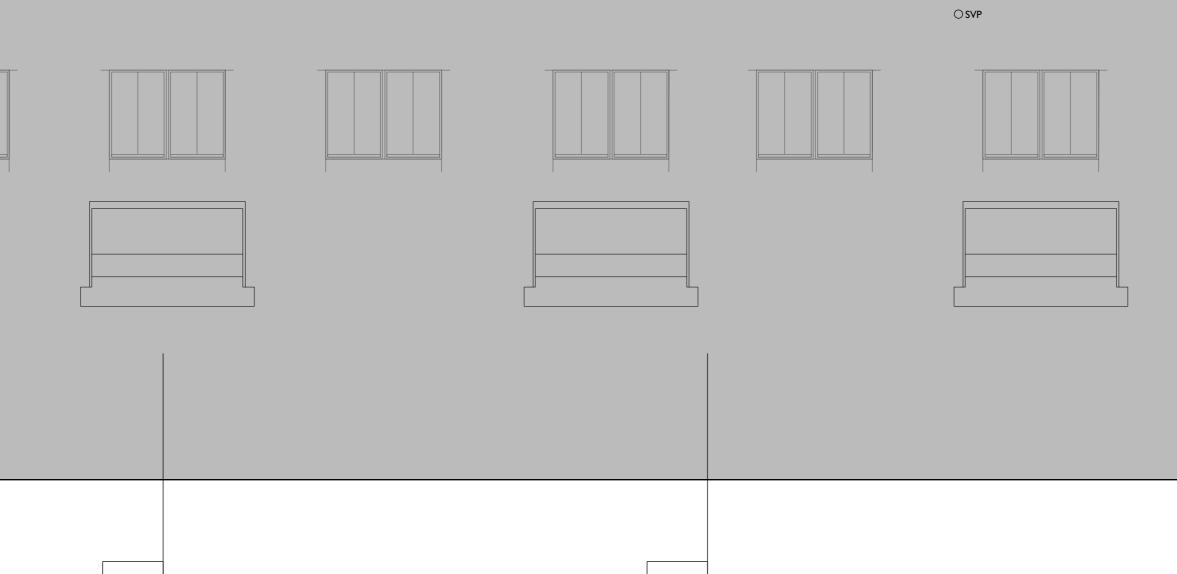

С

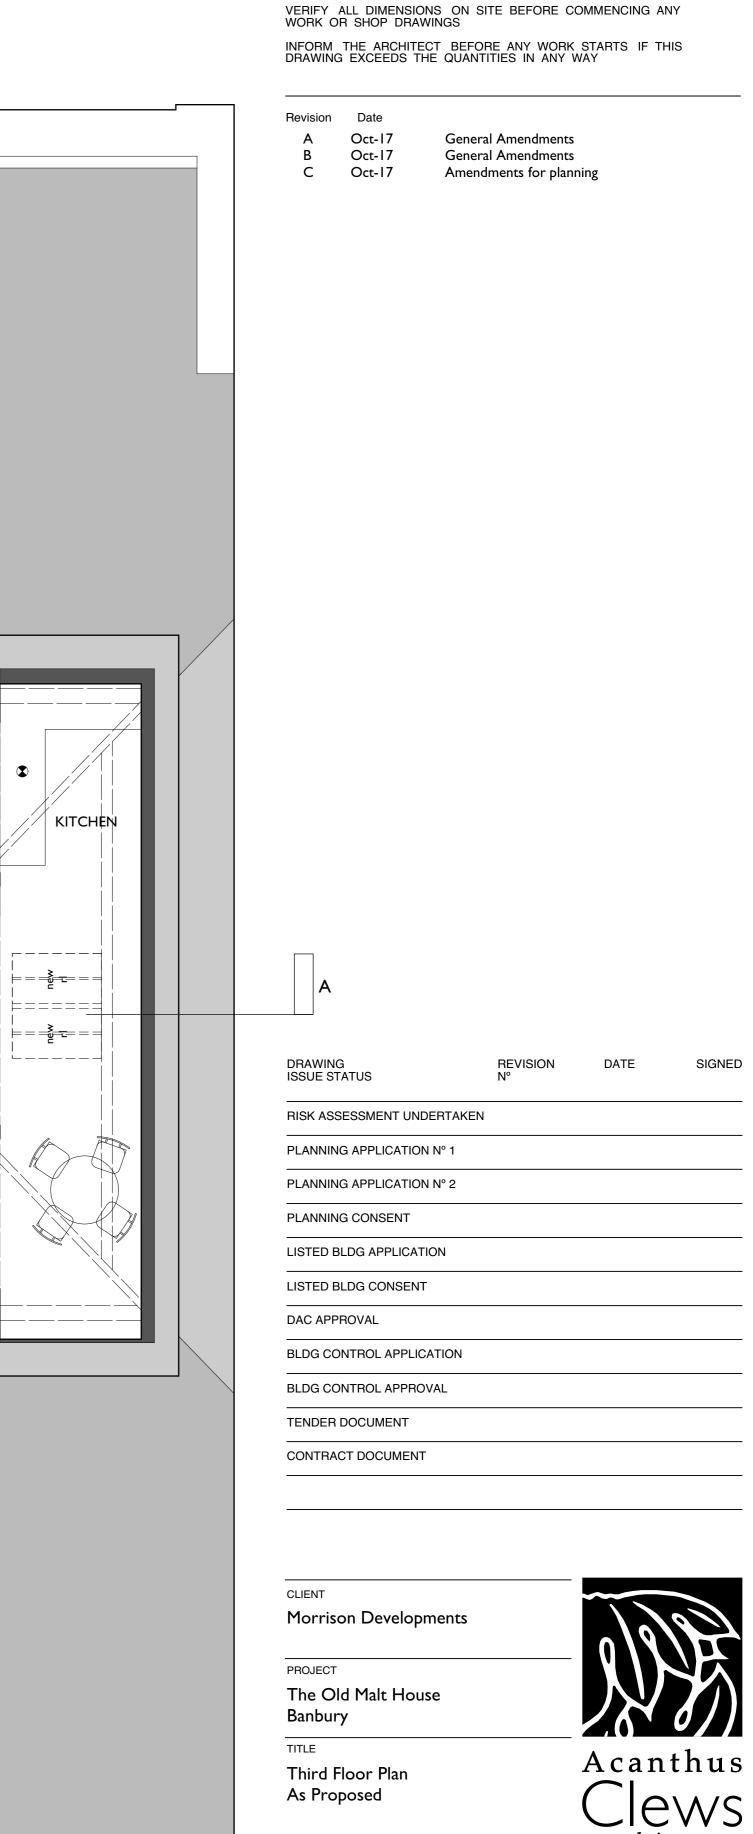

DO NOT SCALE THIS DRAWING USE DIMENSIONS ONLY

## SCALE I:50 @ AI DATE

 DATE
 DRAWN

 Sept 2017
 Interlock Surveys

 JOB N°
 DRAWING N°

 17\_057
 204C

©

architects

Acanthus House

OX16 9BE

57 Hightown Road Banbury • Oxfordshire

Tel: 01295 702600

Fax: 01295 702601

www.acanthusclews.co.uk

architects@acanthusclews.co.uk