




Existing ground floor 1:50



Existing first floor 1:50

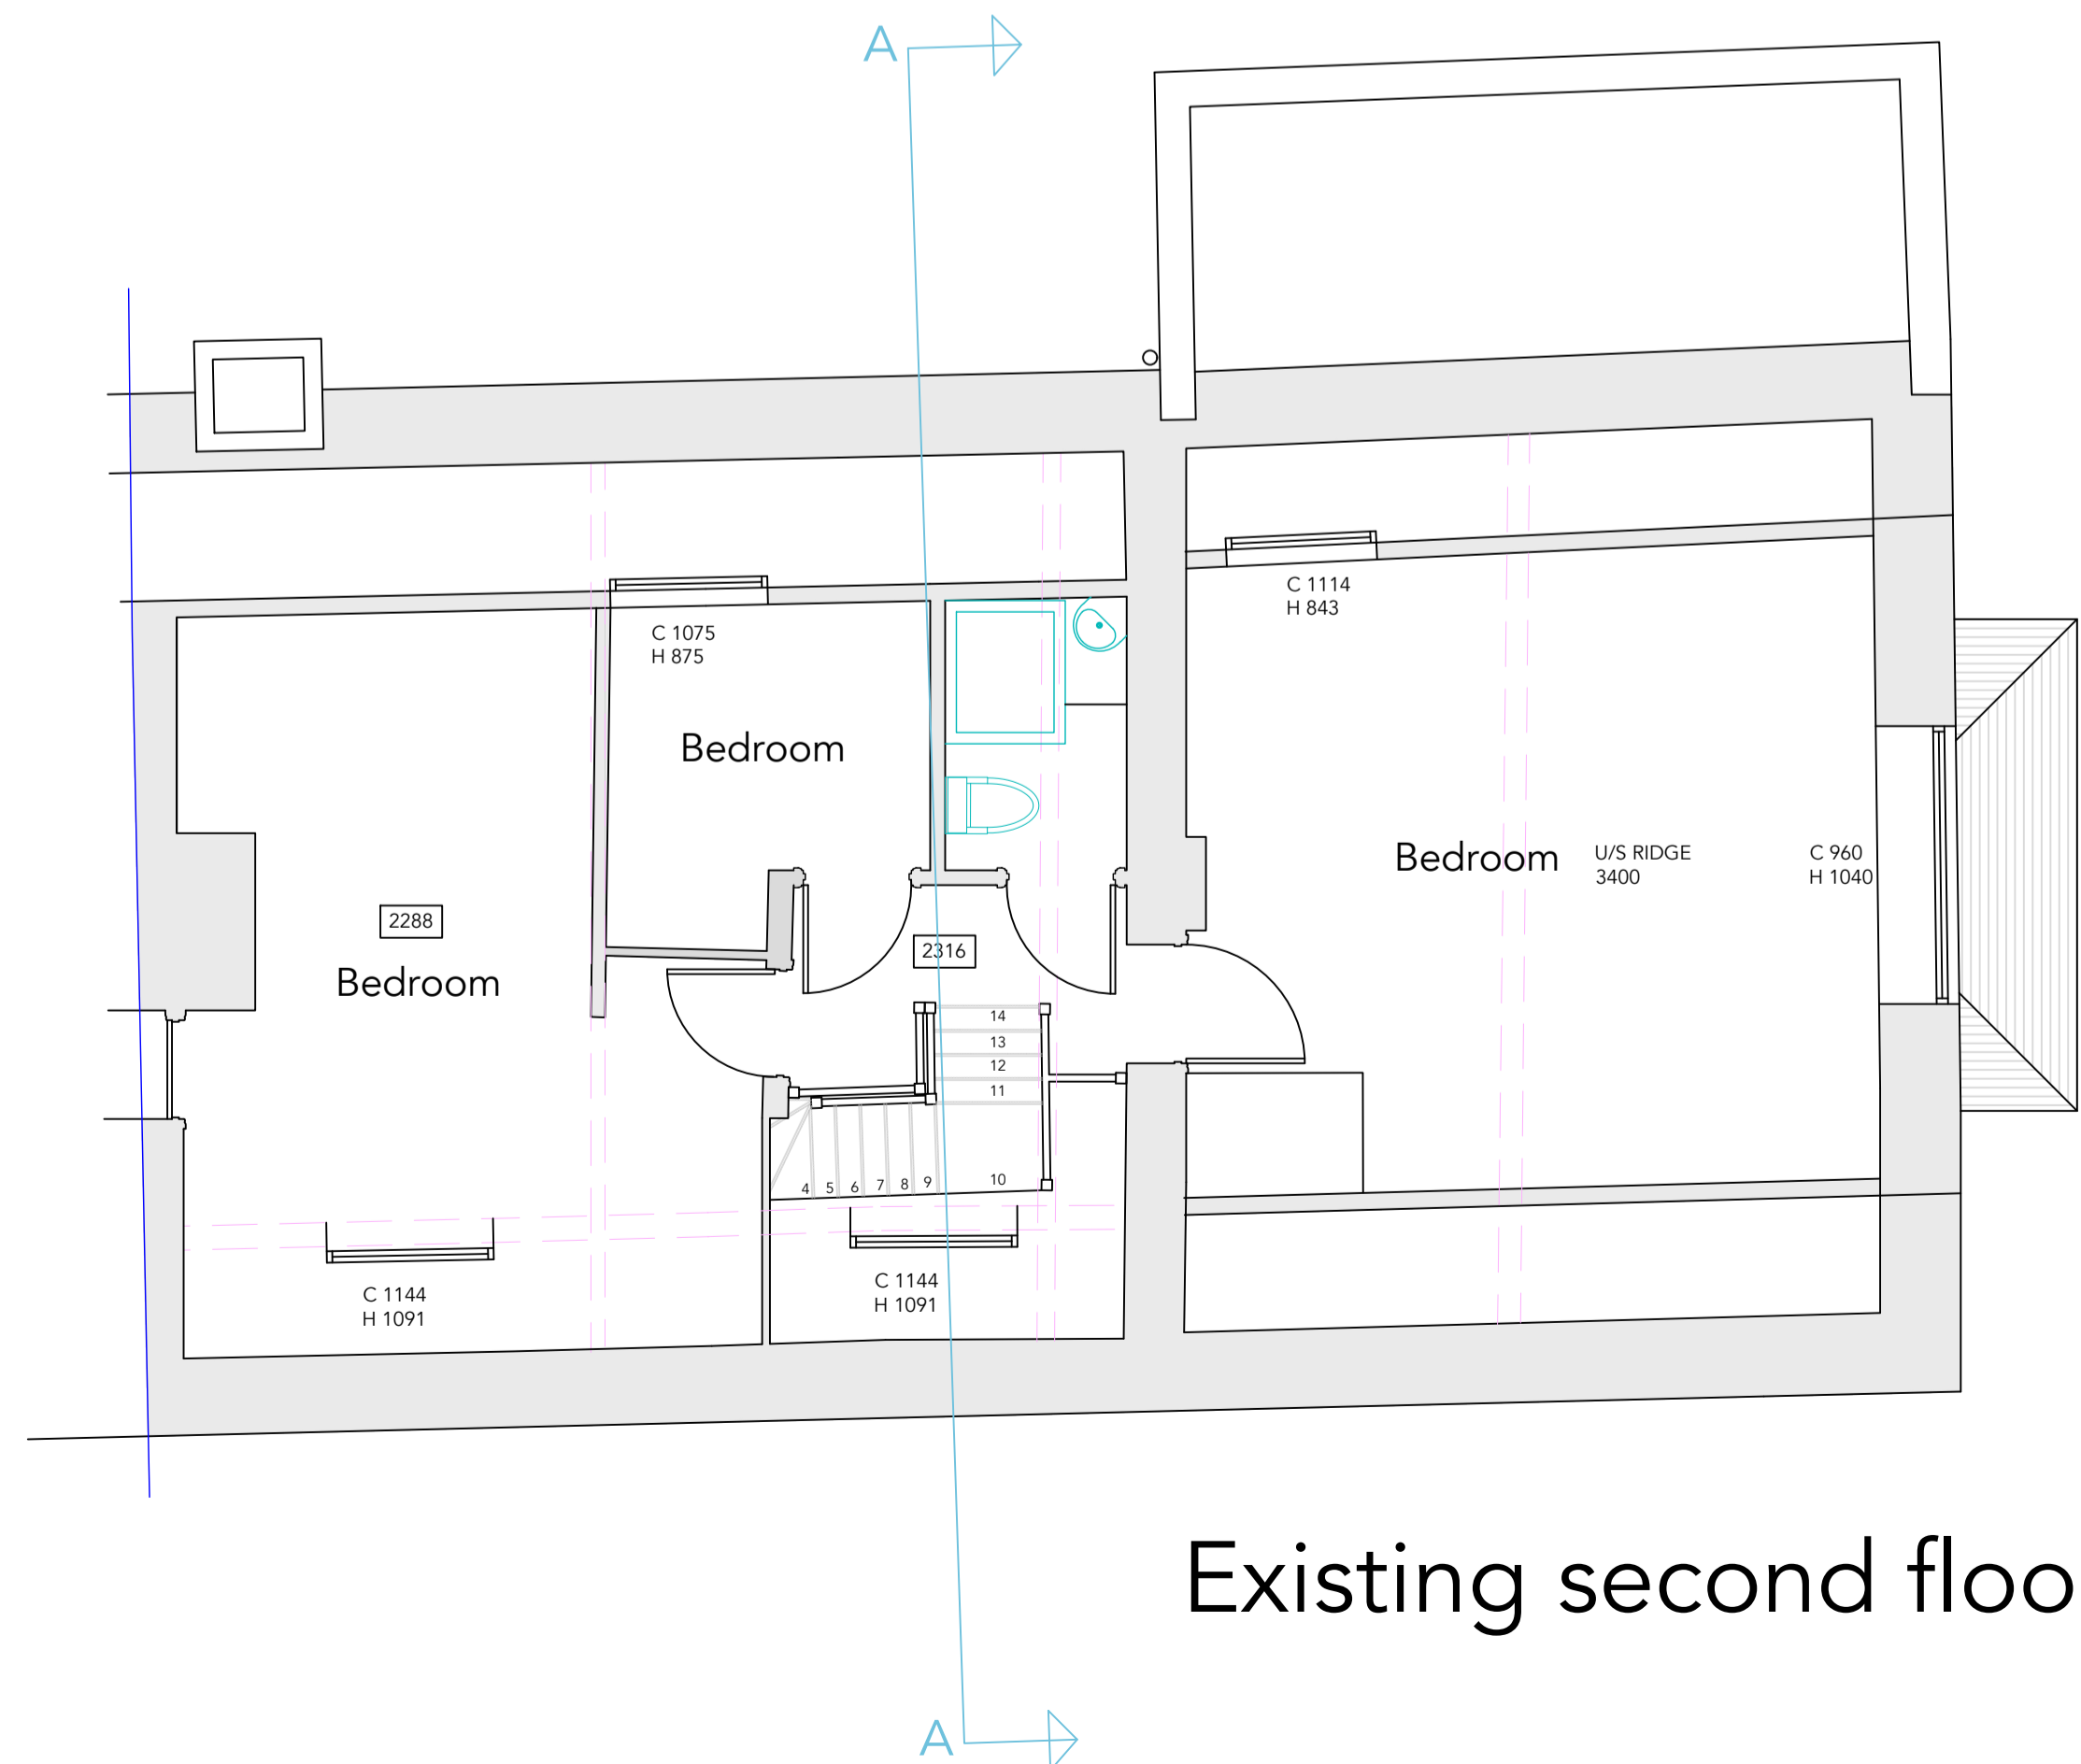

Existing second floor 1:50



7 PHILCOTE STREET
 DEDDINGTON
 OX15 0TB
 Tel: 07795313850
 E-mail: richardcourtdesigns@gmail.com
 PROJECT:
 Wendlebury Lodge, Church Lane, Wendlebury, OX25 2PN
 Job no: 1007-2 Scale: as shown @ A1L