


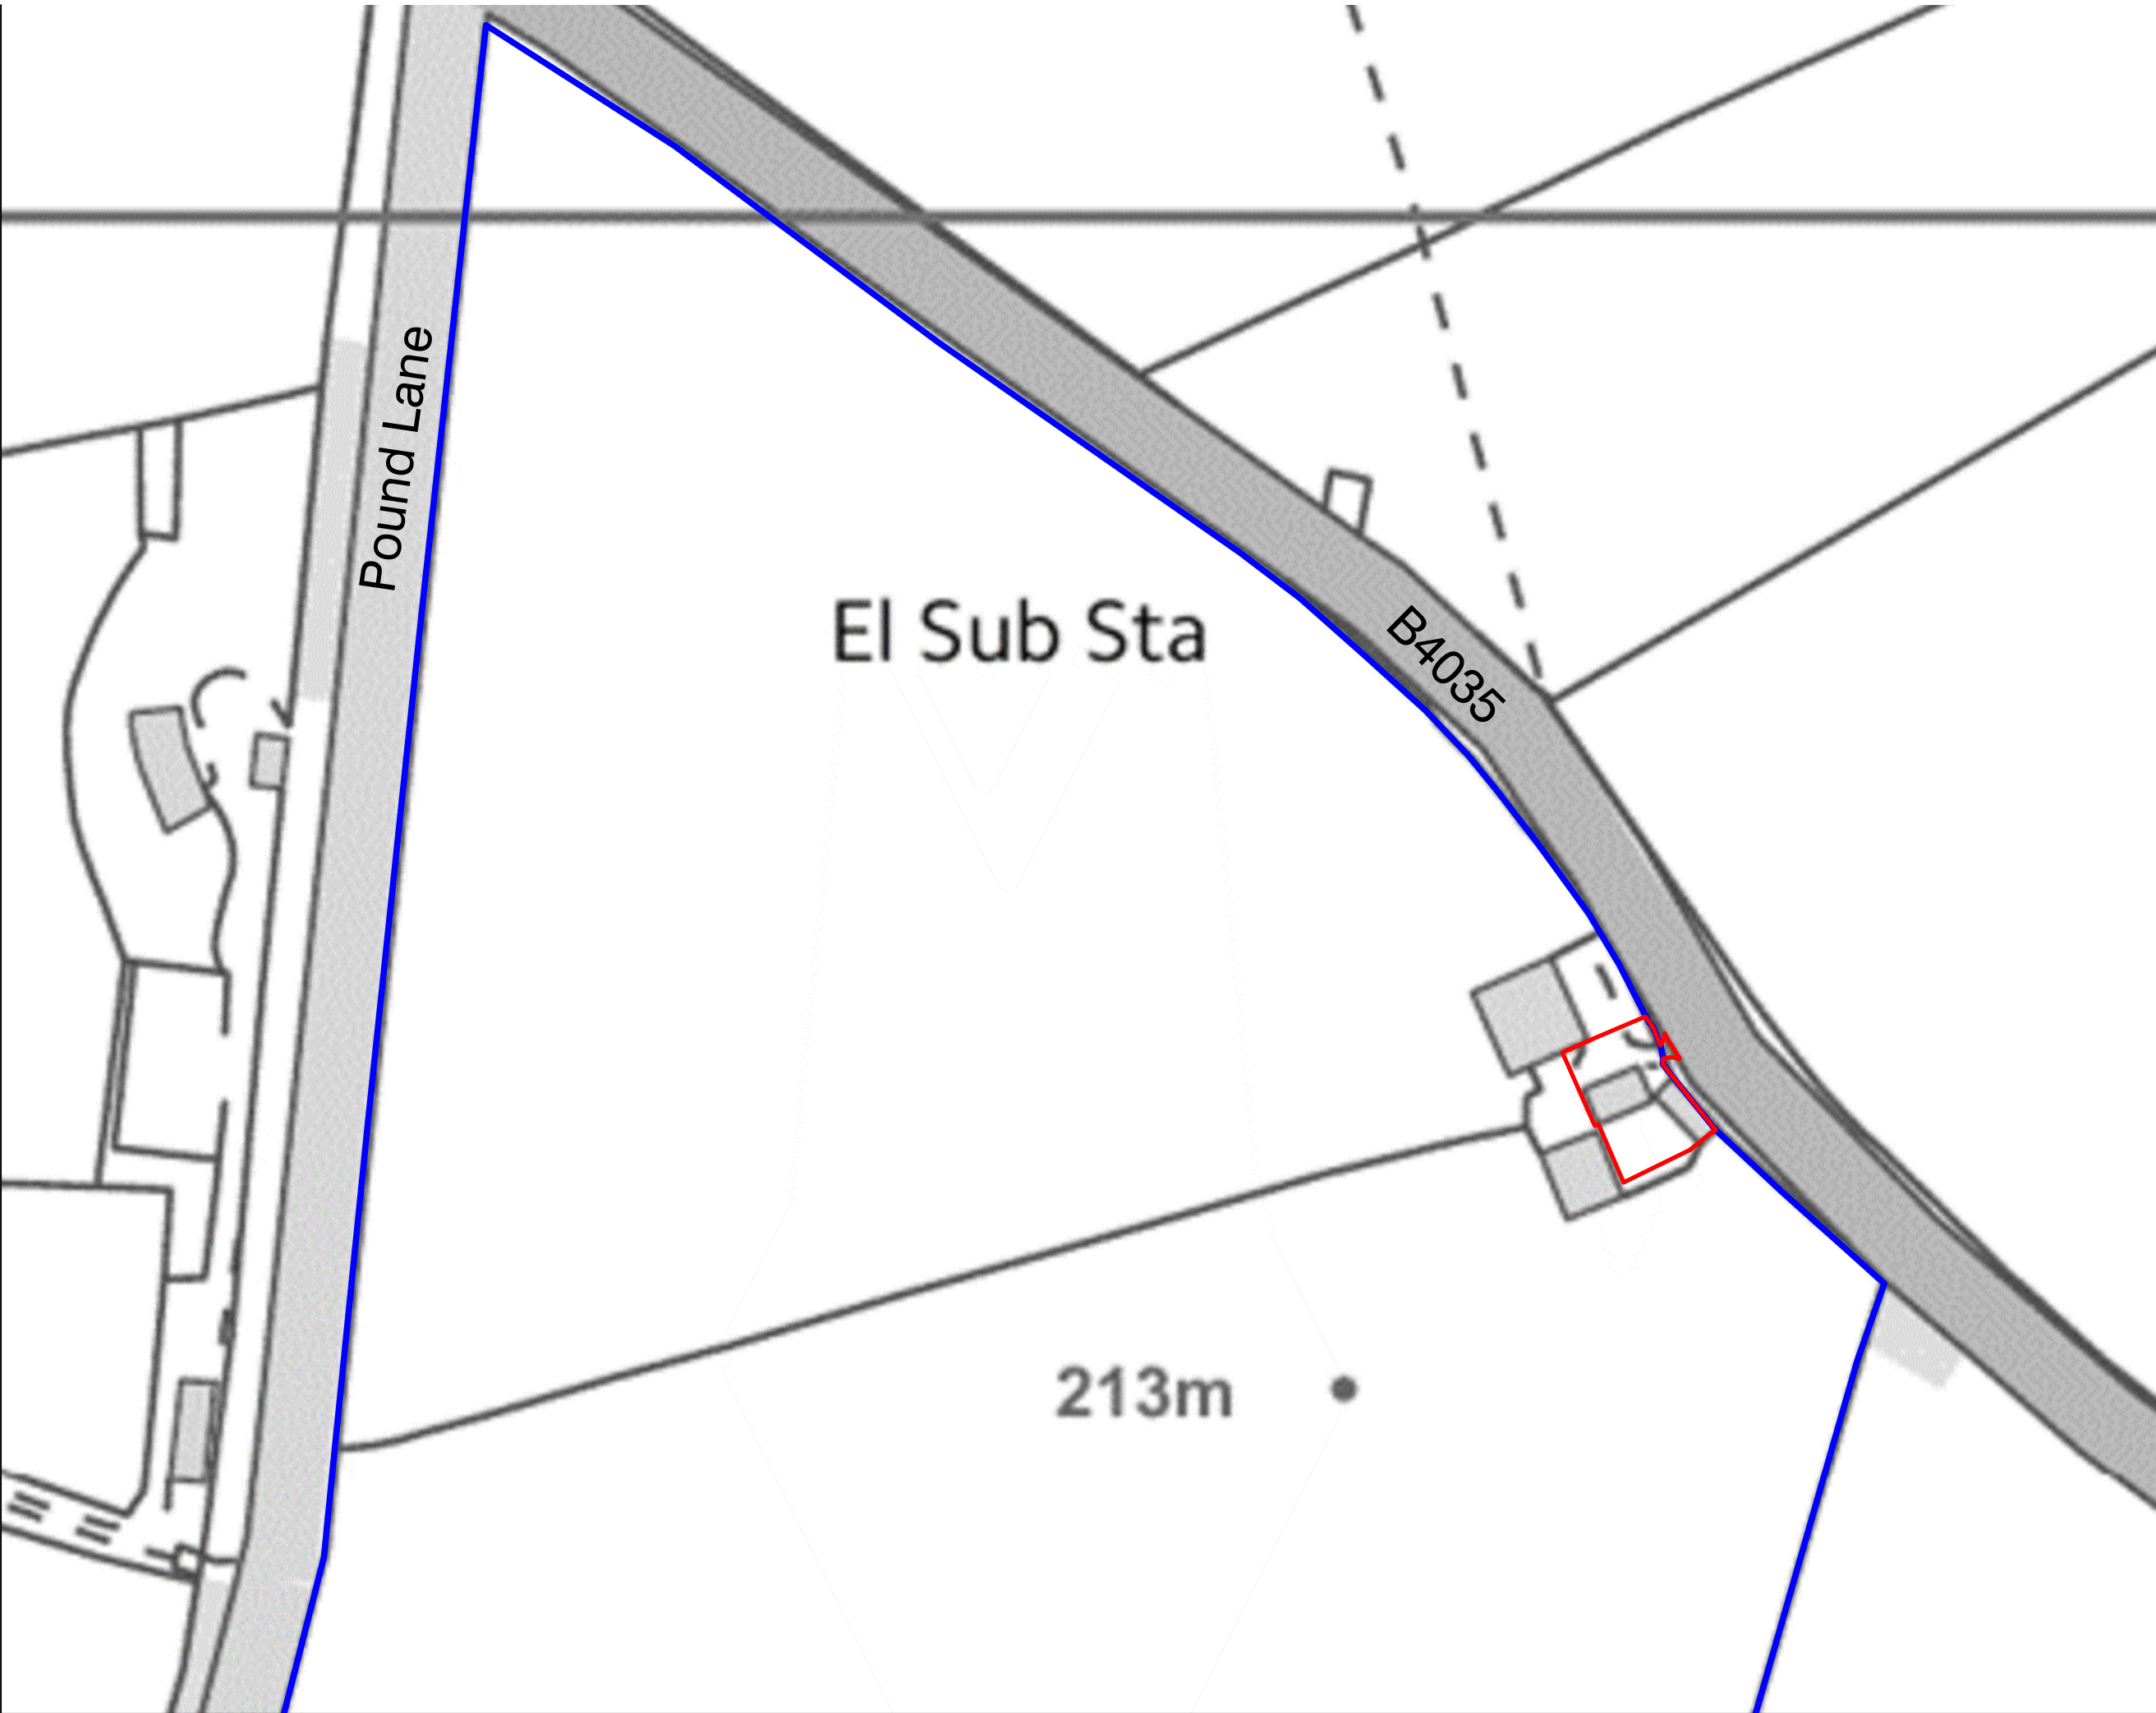

0 25 50m

© Crown Copyright 2018. All rights reserved. Licence number 100022432.
For town planning purposes only. All dimensions in metres unless specified.



Legend

- Site Boundary 574 m²
- Other Land Ownership

Project
Top Barn Farm, Sibford Gower

Client
Executors of the late
Keith Sabin
Scale
1:1250 @A3
Date 06/2018 Issue

Drawing Ref: Revision

8524-100

Drawing Title:
Location Plan



9 The Courtyard, Timothy's Bridge Road
Stratford-upon-Avon, CV37 9NP

Tel. 01789 414 097
www.stansgate.co.uk
mail@stansgate.co.uk