



SECOND FLOOR PLAN

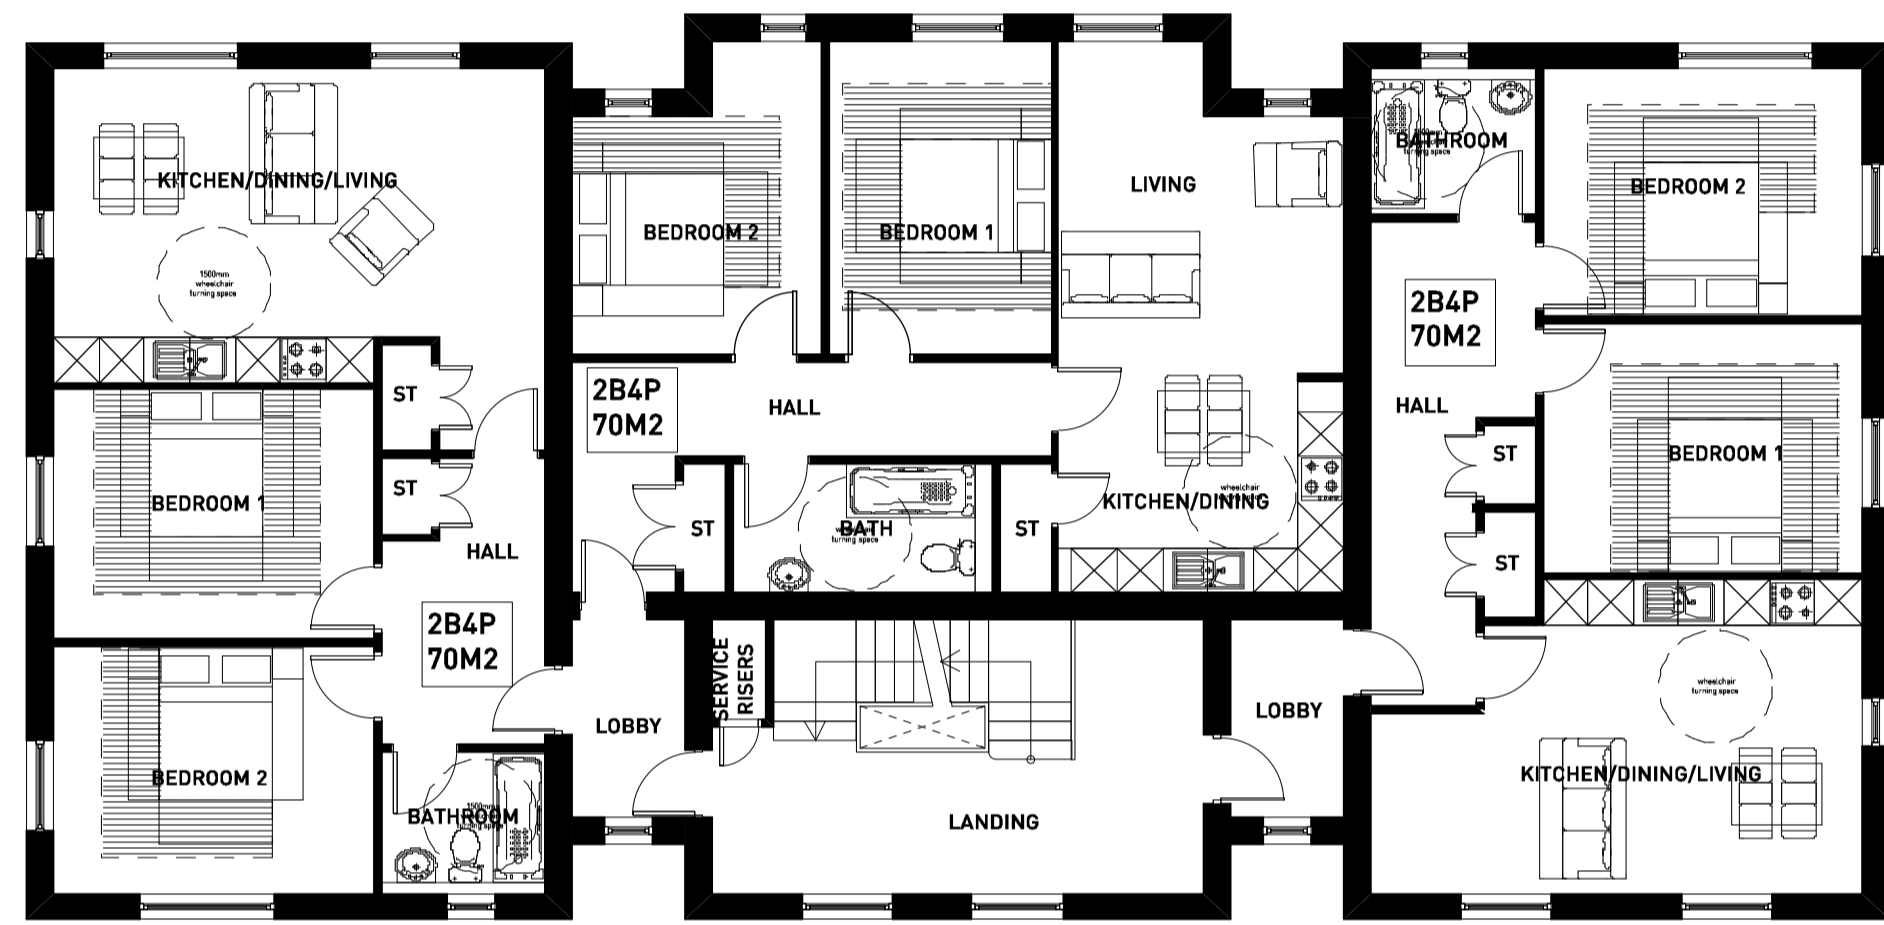

FIRST FLOOR PLAN

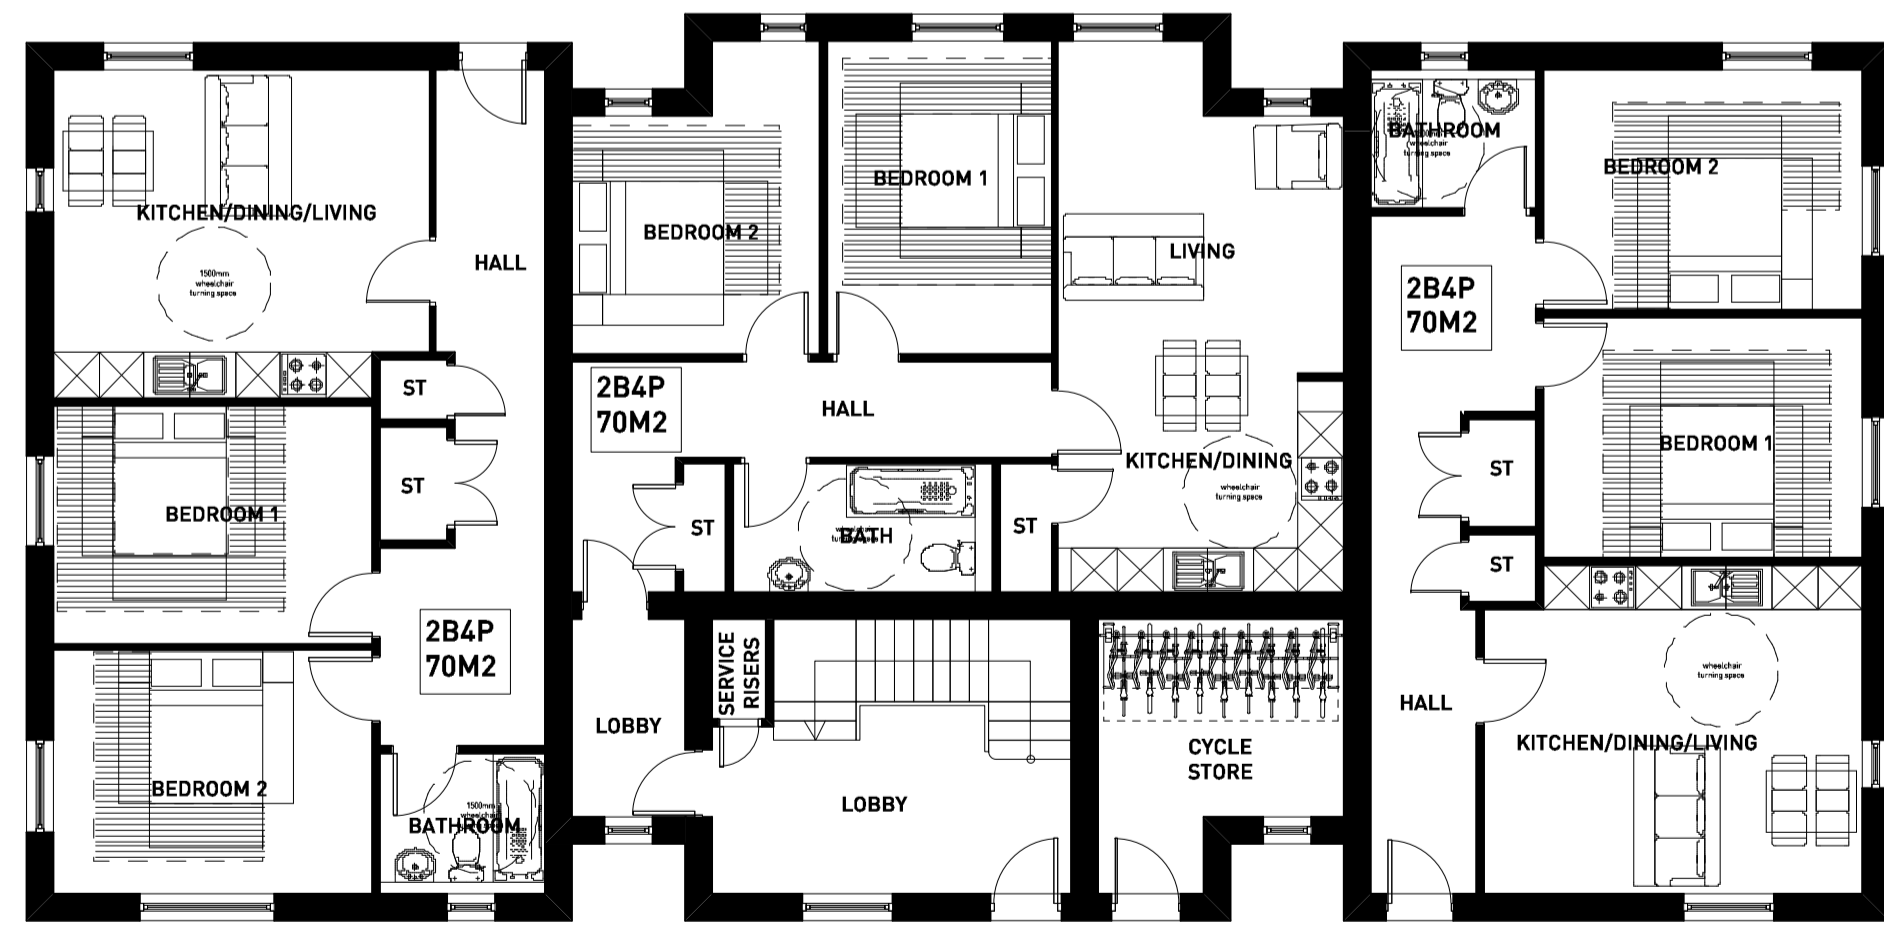

GROUND FLOOR PLAN

(753 SQFT PER FLAT)

1:100 Scale



7210

24630

11604



FRONT ELEVATION

SIDE ELEVATION



REAR ELEVATION

SIDE ELEVATION

PLOT NO'S: 33-41 & 92-100

HEYFORD PARK - TRIDENT PARCEL B4A / B4B - TYPE A (V2) APARTMENT PLANS & ELEVATIONS (AFFORDABLE)



Copyright Pegasus Planning Group Ltd. Crown copyright. All rights reserved. Ordnance Survey Copyright Licence number: 10002093. Pegasus accepts no liability for any use of this document other than for its original purpose, or by the original client, or following Pegasus' express agreement to such use. T: 01268 64177 www.pegasuspj.co.uk