




Copyright Pegasus Planning Group Ltd. Crown copyright. All rights reserved. Ordnance Survey Copyright Licence number: 100022023. Promap Licence number: 100202442. EmapSite Licence number: 0100021673. Standard OS licence rights conditions apply. Pegasus accepts no liability for any use of this document other than for its original purpose, or by the original client, or following Pegasus' express agreement to such use. T: 01285 641777 www.pegasuspg.co.uk

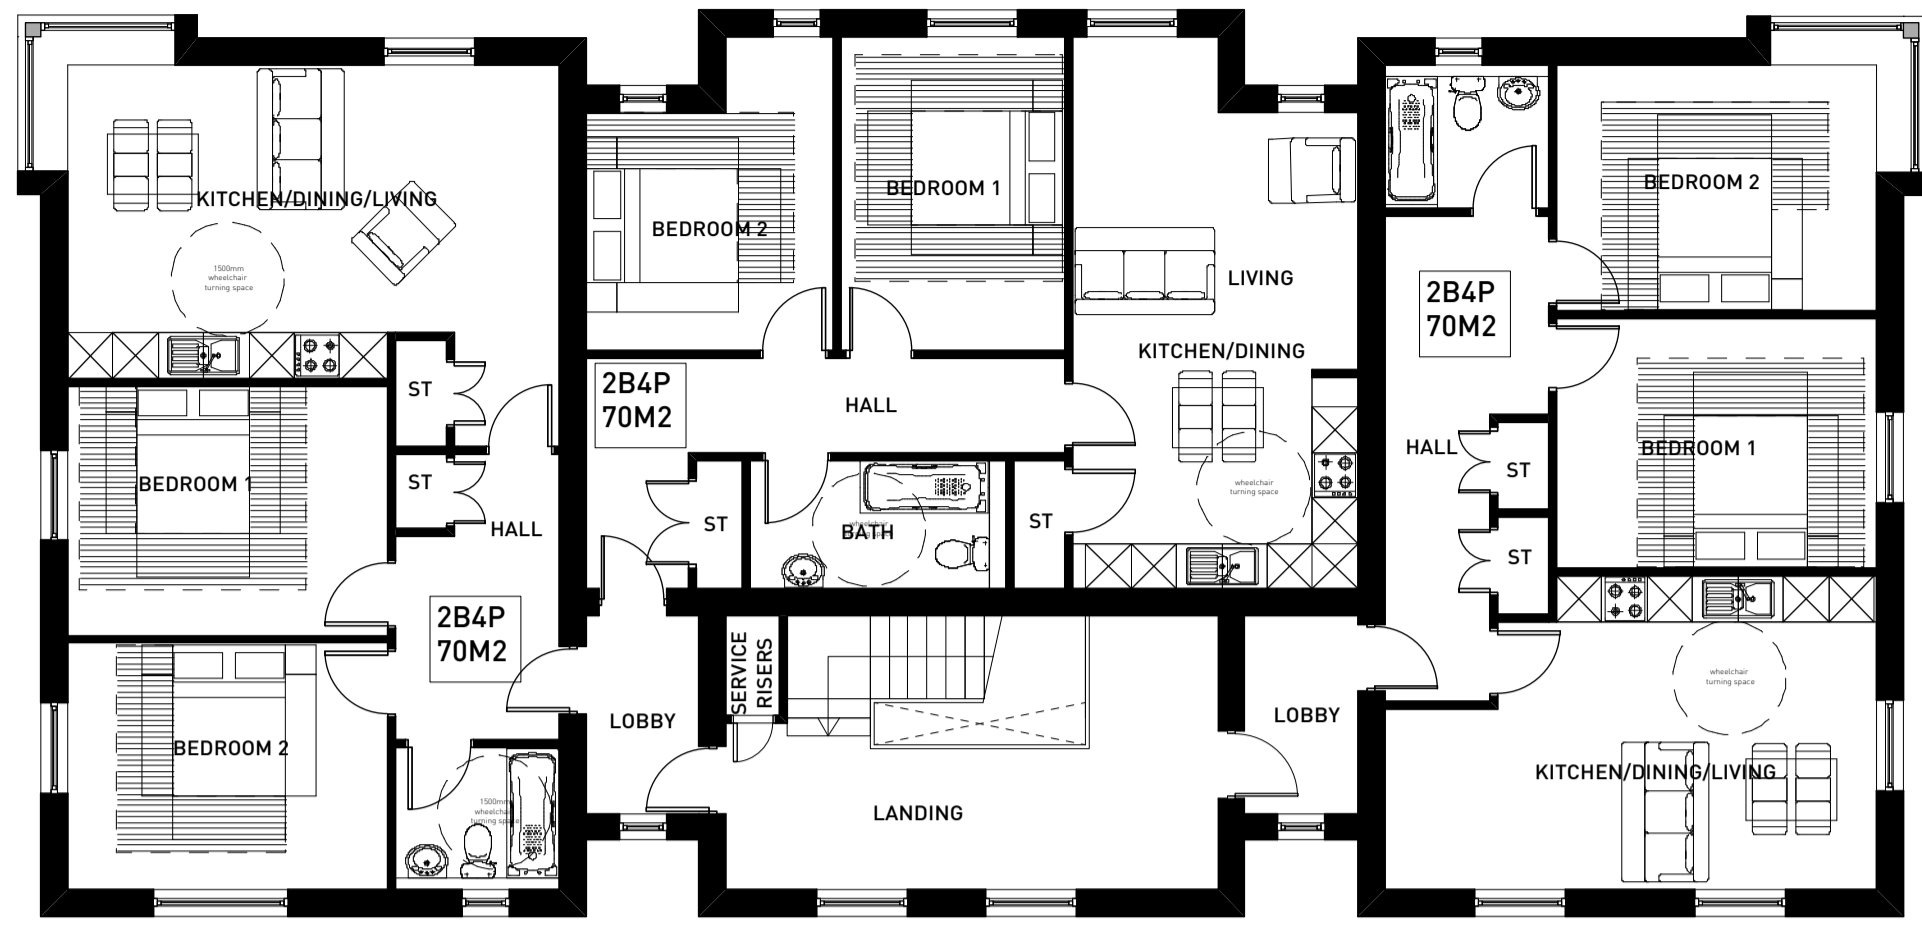

SECOND FLOOR PLAN

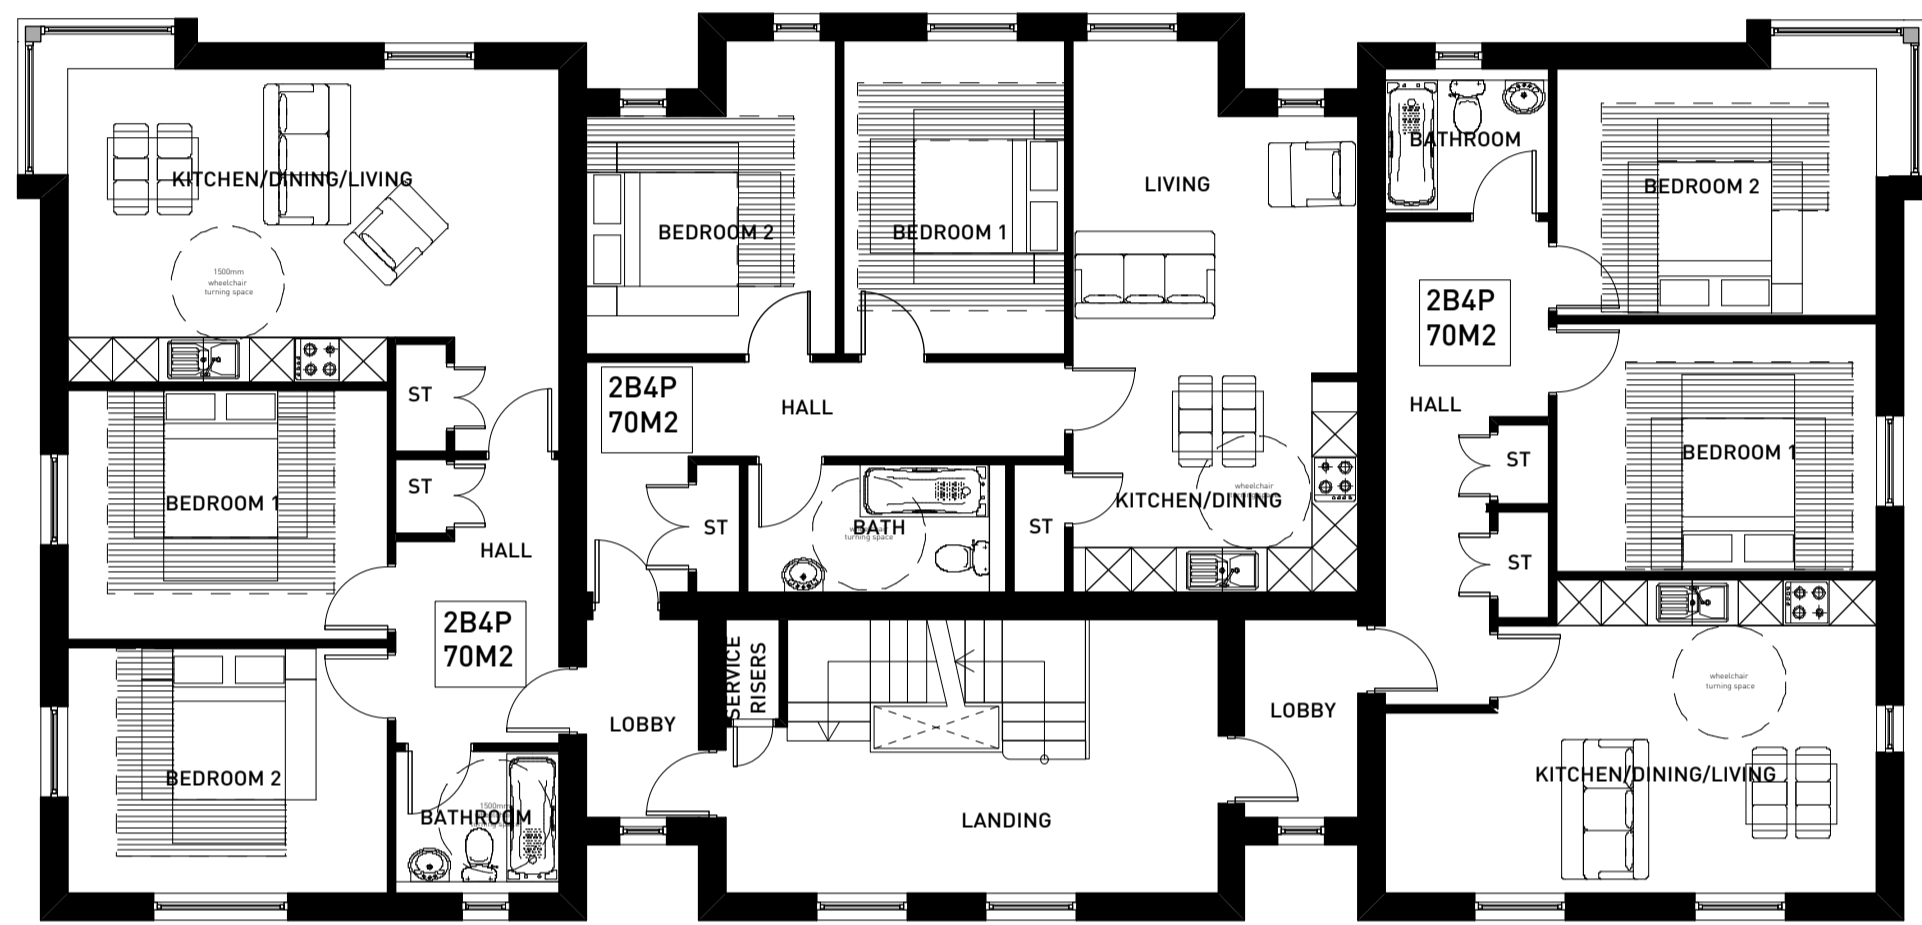

FIRST FLOOR PLAN

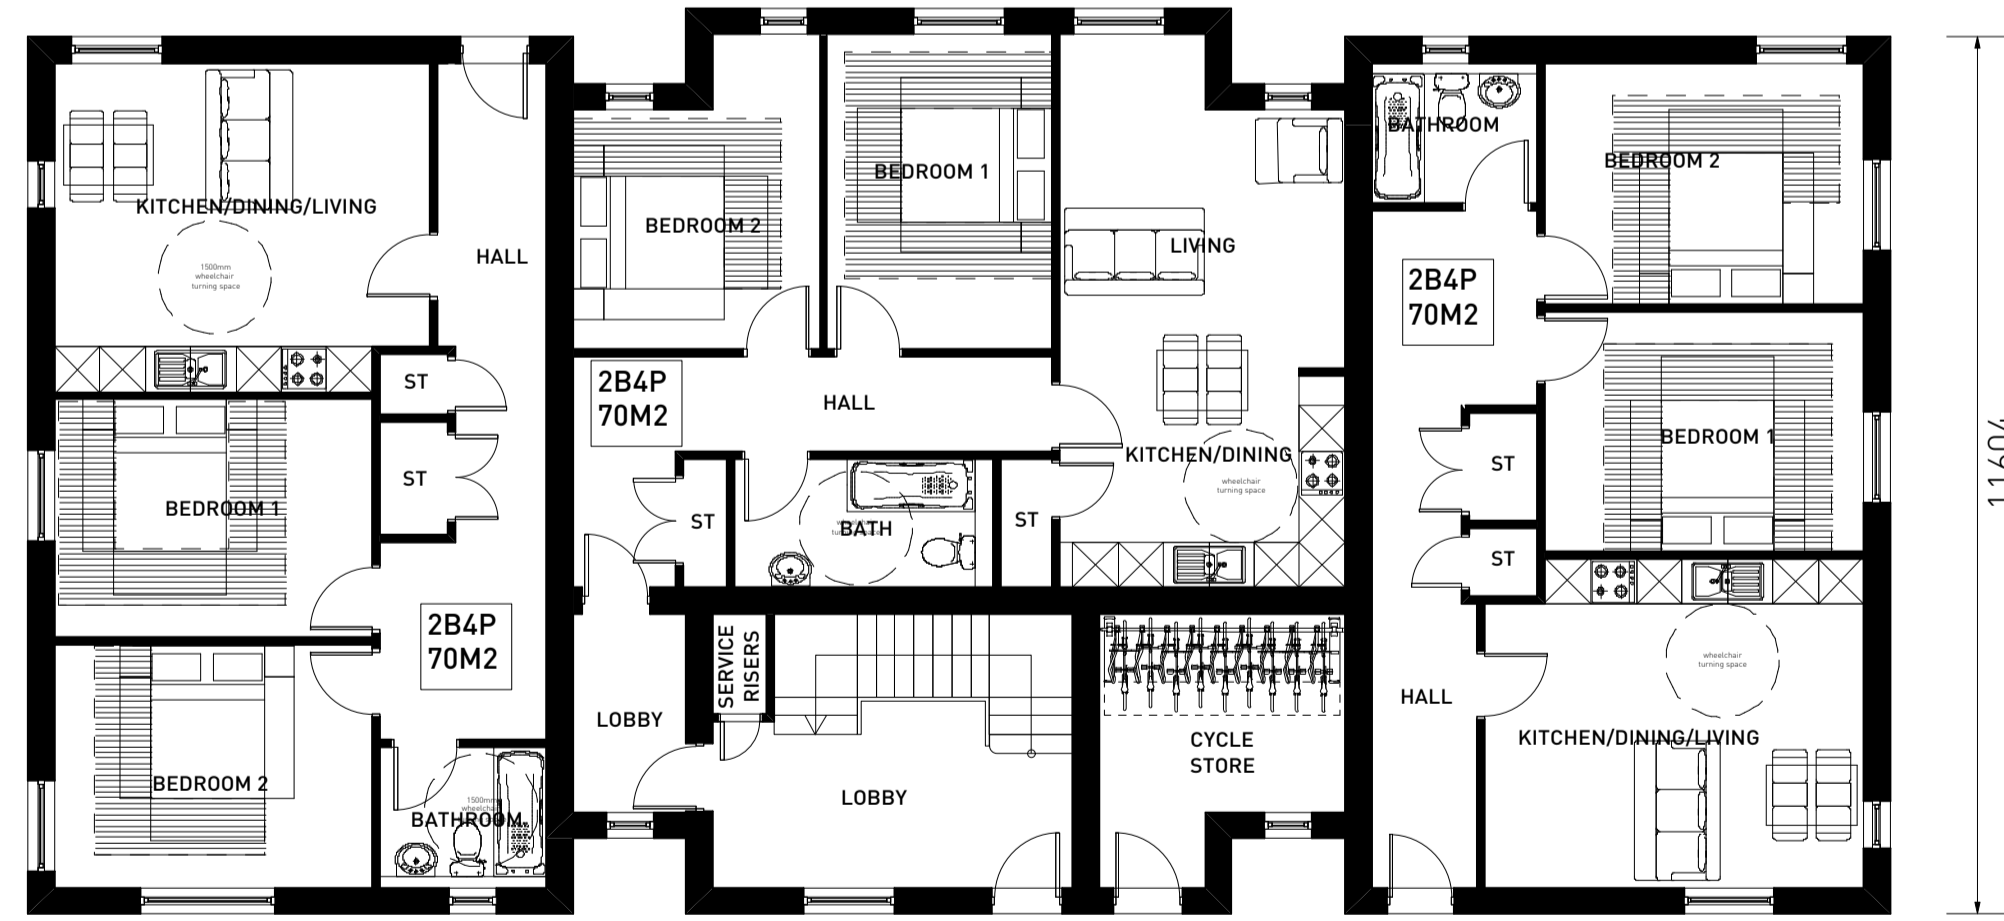

7210
24630

GROUND FLOOR PLAN

(753 SQFT PER FLAT)

1:100 Scale



FRONT ELEVATION



SIDE ELEVATION



REAR ELEVATION



SIDE ELEVATION

PLOT NO'S: 1-9 & 42-50

HEYFORD PARK - TRIDENT PARCEL B4A/B4B - TYPE A APARTMENT PLANS & ELEVATIONS (AFFORDABLE)

