




Copyright Pegasus Planning Group Ltd. Crown copyright. All rights reserved. Ordnance Survey Copyright Licence number 100020794. Promap Licence number 100020445. EmuSite Licence number 010001673. Standard OS licence rights conditions apply. Pegasus accepts no liability for any use of this document other than for its original purpose, or by the original client, or following Pegasus' express agreement to such use. 1/10/20 041177 www.pegasuspg.co.uk

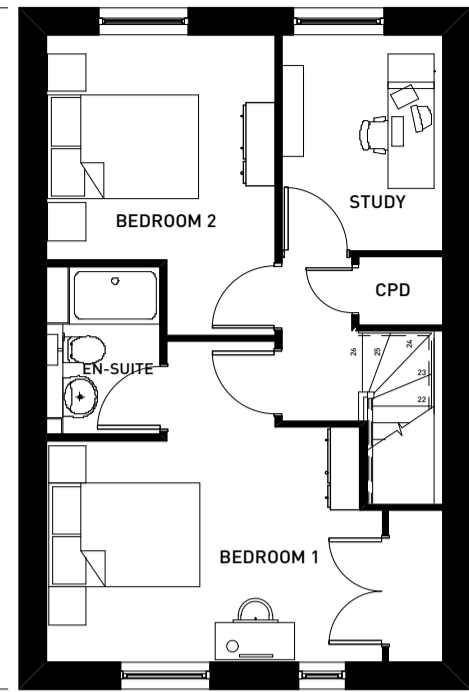





2ND FLOOR

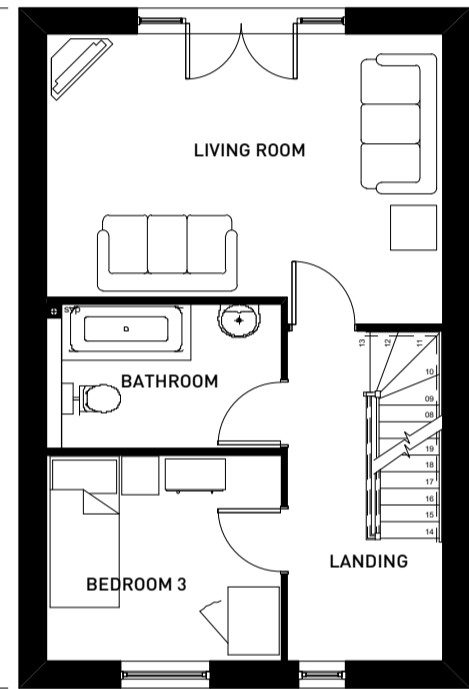

1ST FLOOR

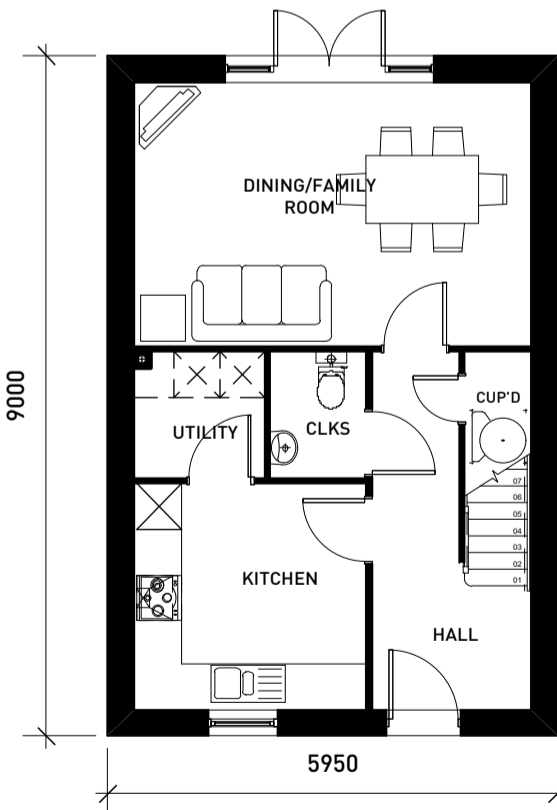

1:100 Scale

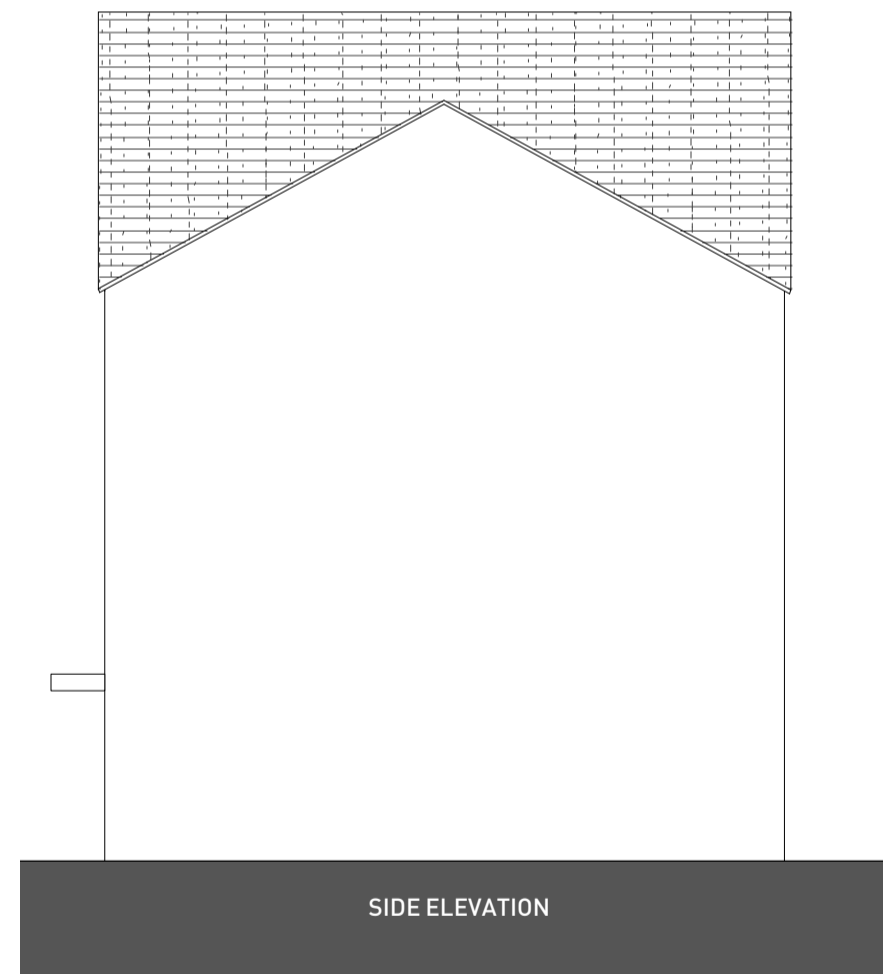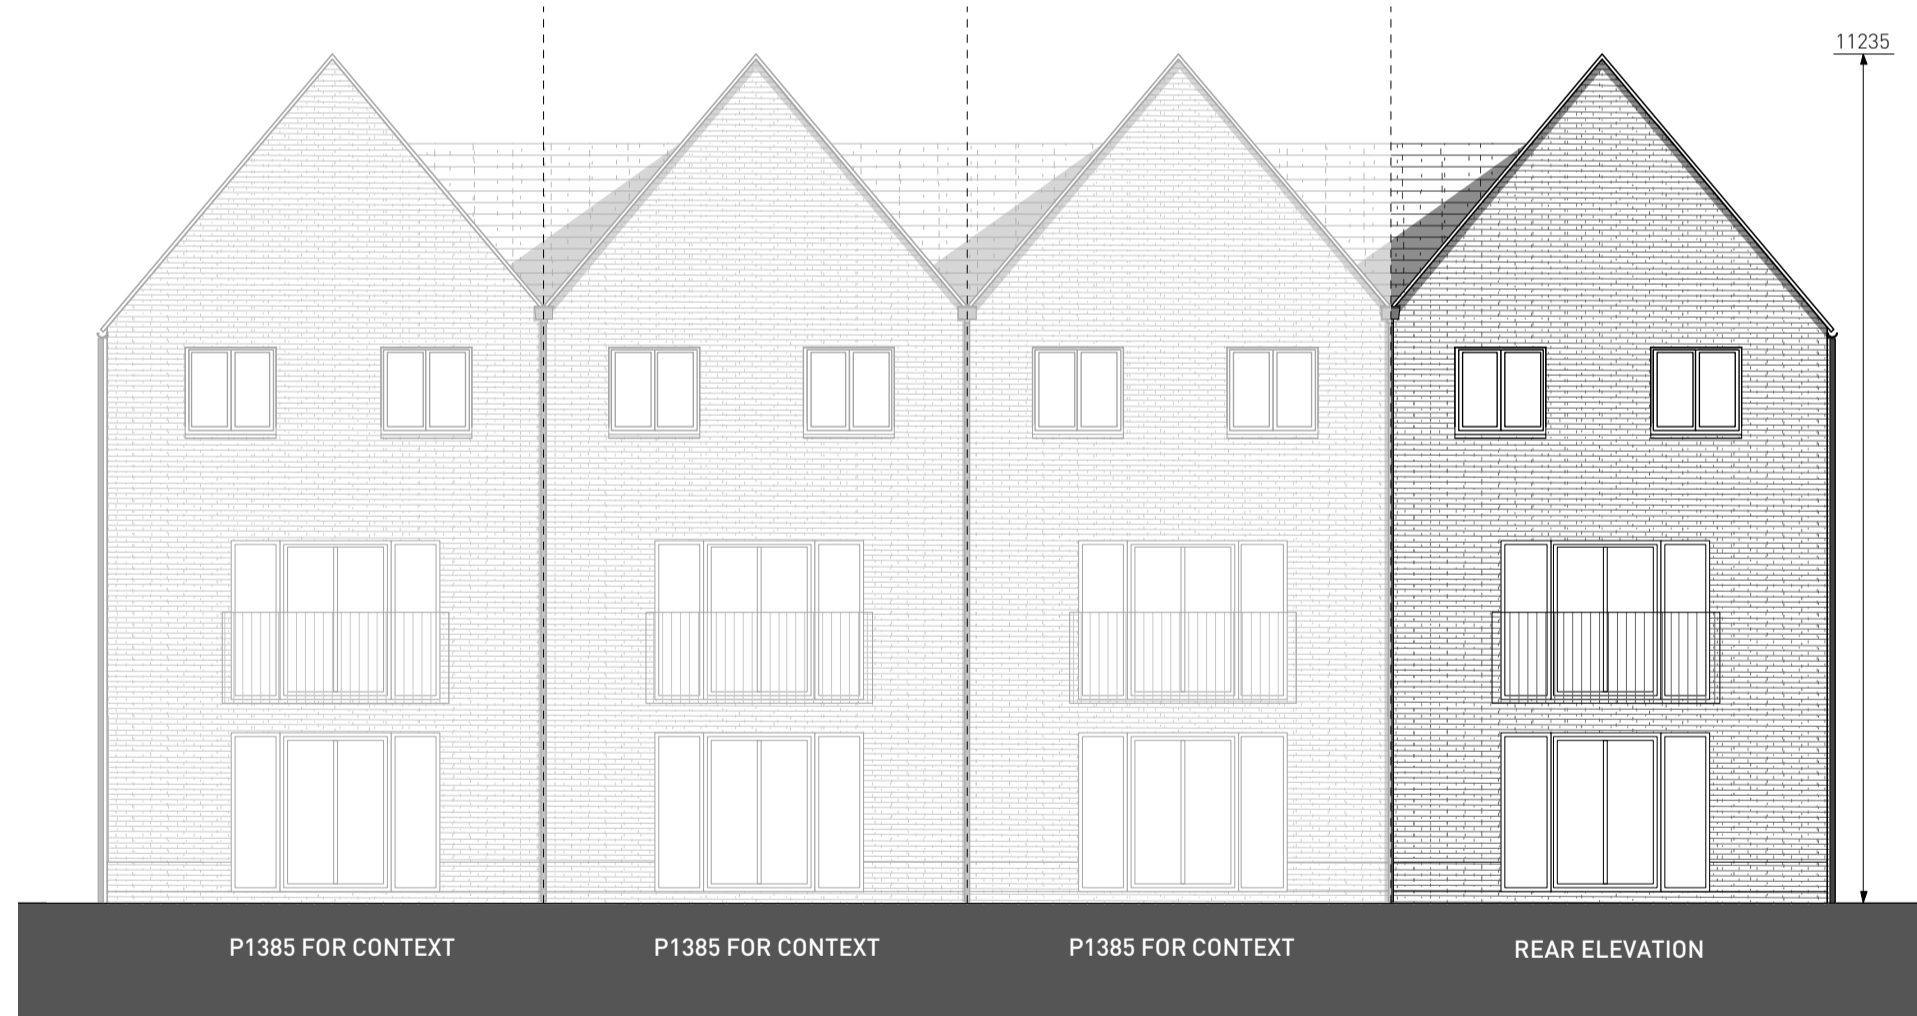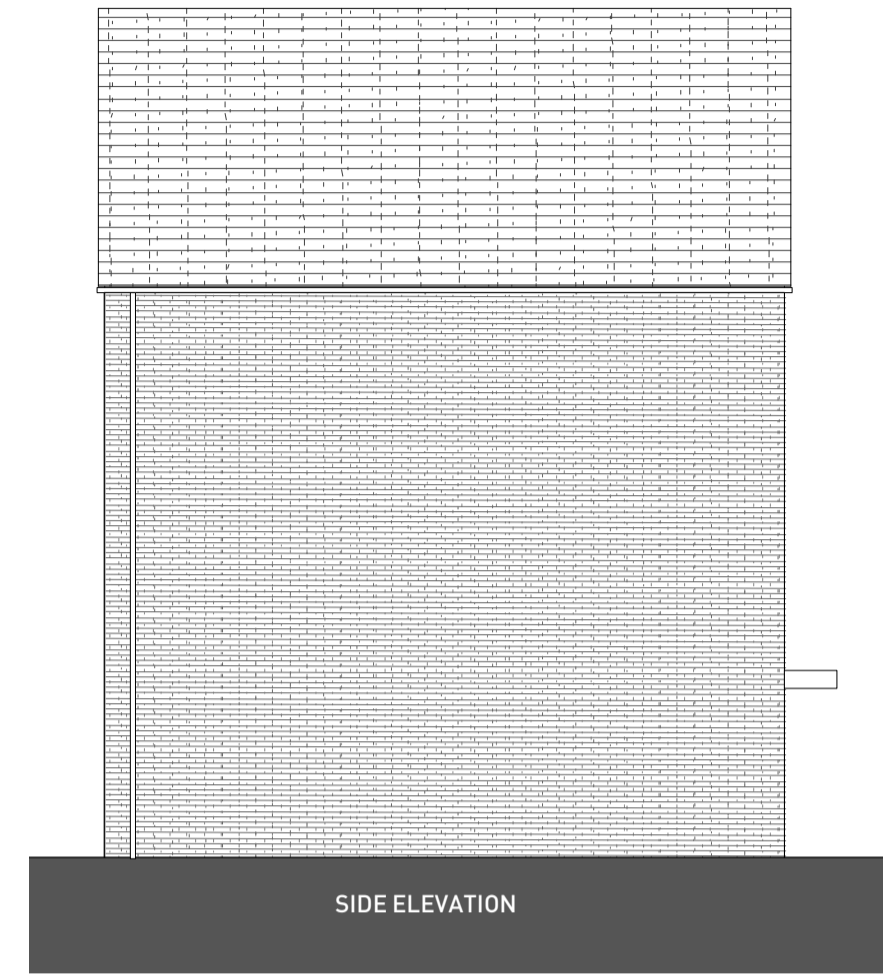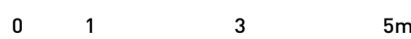

PLOT NO'S: 28, 29, 30, 31, 32, 53, 54, 55, 56, 73, 74, 75, 76, 77, 78, 79 & 80

AS STANDARD: 28, 29, 30, 31, 32, 53, 54, 55, 56, 73, 74, 75, 76, 77, 78, 79 & 80

TRIDENT PARCEL B4A / B4B - P1385 FLOOR PLANS & ELEVATIONS

