


Copyright Pegasus Planning Group Ltd. Crown copyright. All rights reserved. Ordnance Survey Copyright Licence number 100042893. Promap. Licence number 100026449. EnagSite. Licence number 0100031423. Standard OS licence rights conditions apply. Pegasus accepts no liability for any use of this document other than for its original purpose, or by the original client, or following Pegasus' express agreement to such use. T 01235 441717 www.pegasuspg.co.uk

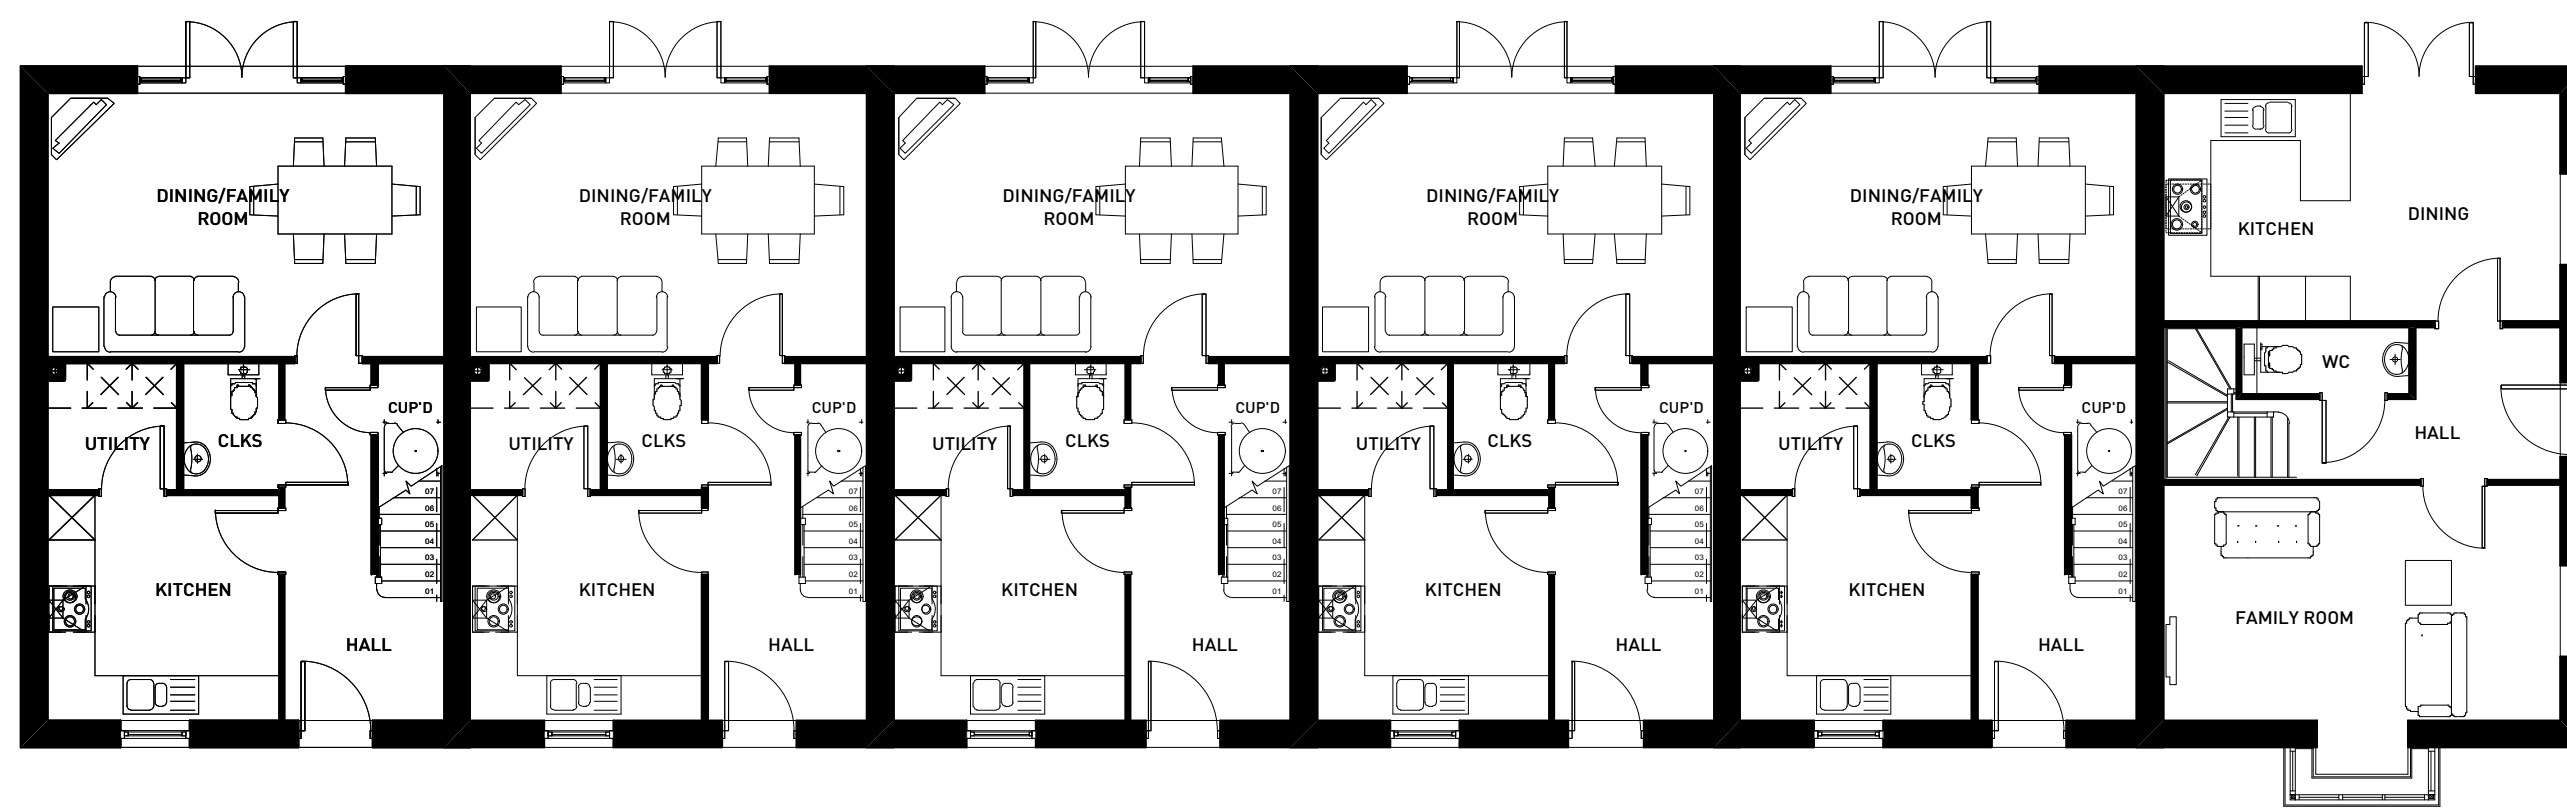

DECORATIVE BRICK DETAIL COURSE



# HEYFORD PARK - TRIDENT PARCEL B4A / B4B - STREET SCENES