




① Indicative Tree Pit Detail 1 :
Focal tree within hard landscape, planted within a tree grille and protected by a tree guard

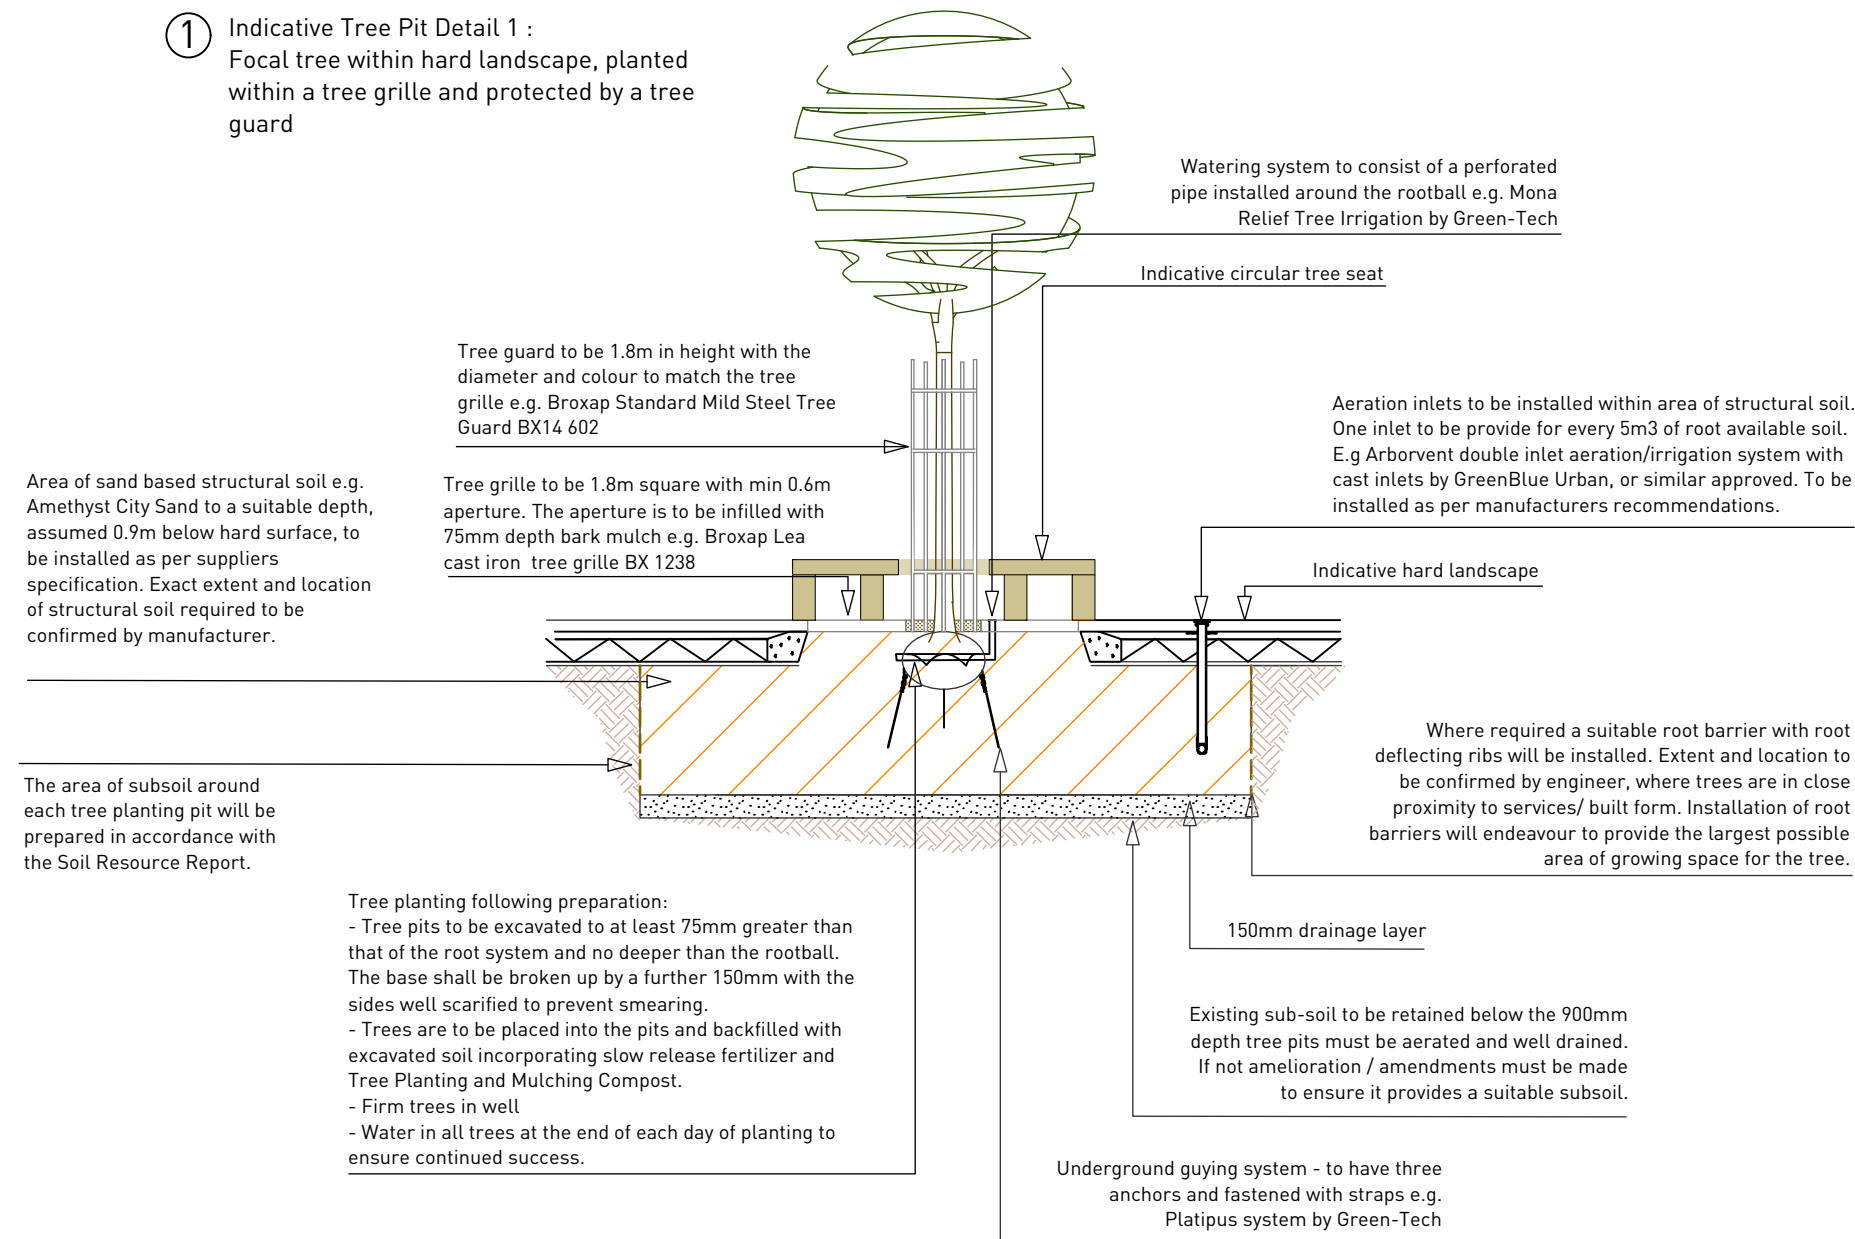

② Indicative Tree Pit Detail 2:
Tree with hard landscape to one side of the tree pit (approximately 2m or less from the tree trunk) with soft landscaping to the other side.

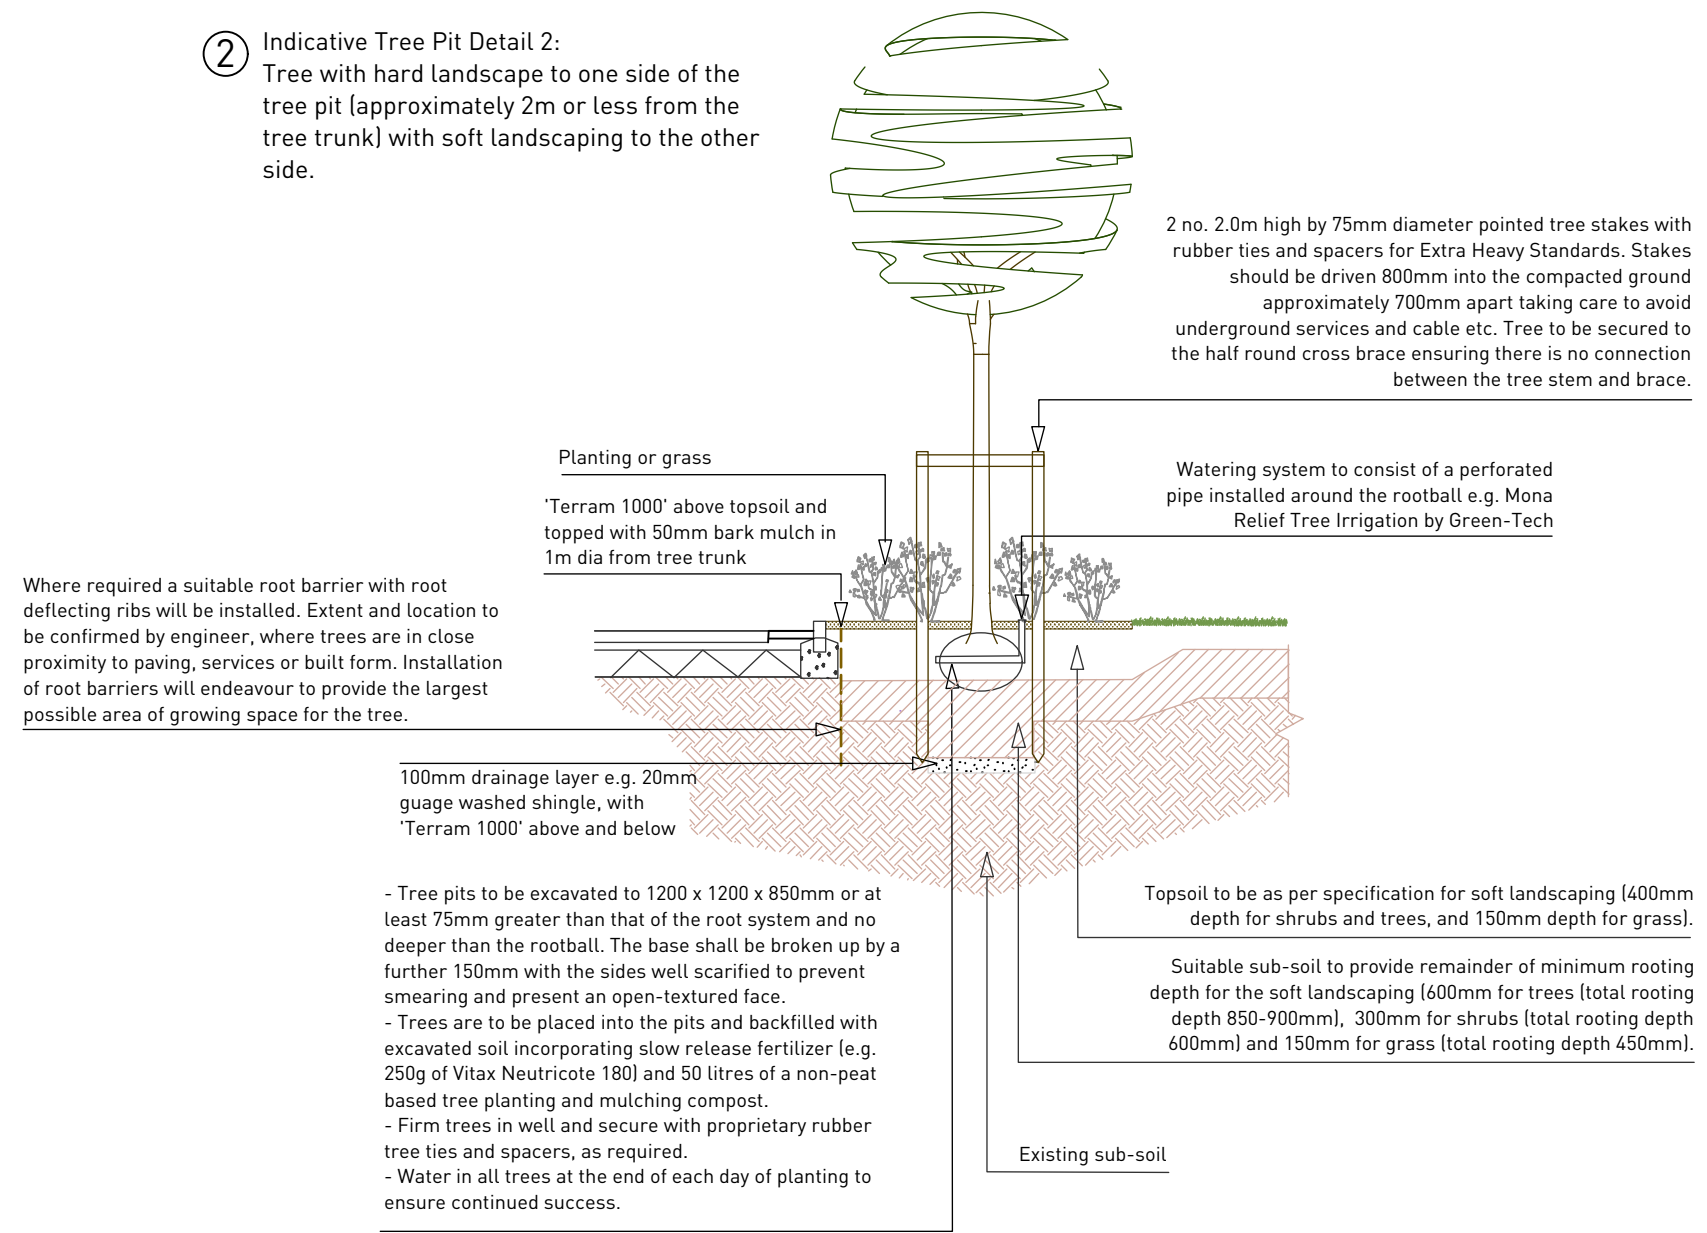

③ Indicative Tree Pit Detail 3:
Tree pit with soft landscaping surrounding, e.g. hard landscaping is over 2m away from trunk

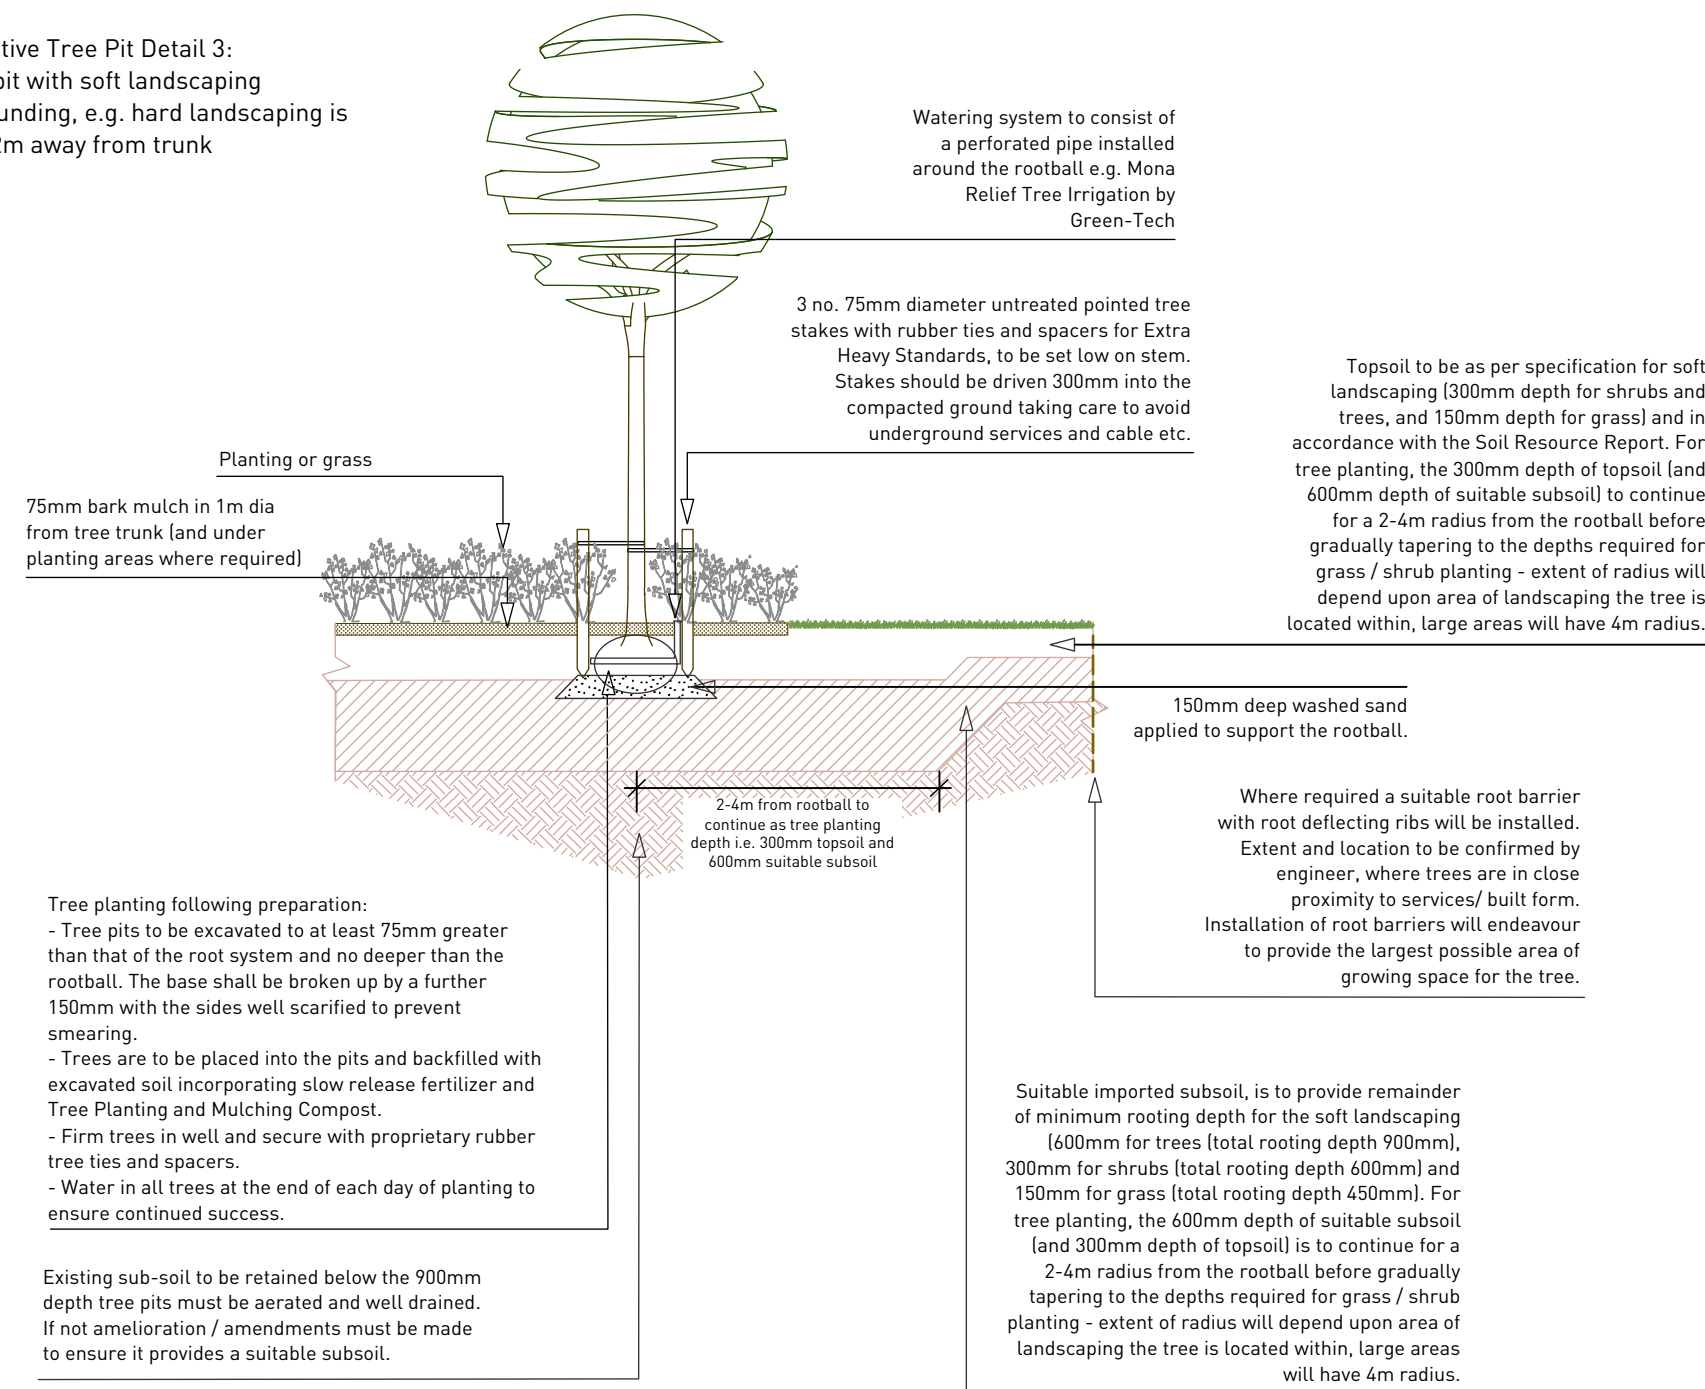

Revisions:
First Issue- 25/09/2017
A- (05/10/2017 LCH) Minor amend to tree pit details

Typical Tree Pit Details
Heyford Park, Parcels B4A and B4B

Client: Bovis Homes
DRWG No: **B.0285_123**
Drawn by : LCH
Date: 05/10/2017
Scale: 1:50 @ A2

Sheet No: REV: A
Approved by: RVF
Pegasus
Design

