




SECOND FLOOR PLAN

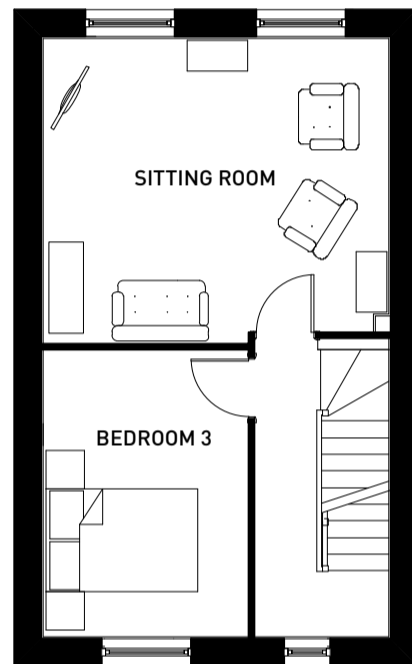

FIRST FLOOR PLAN

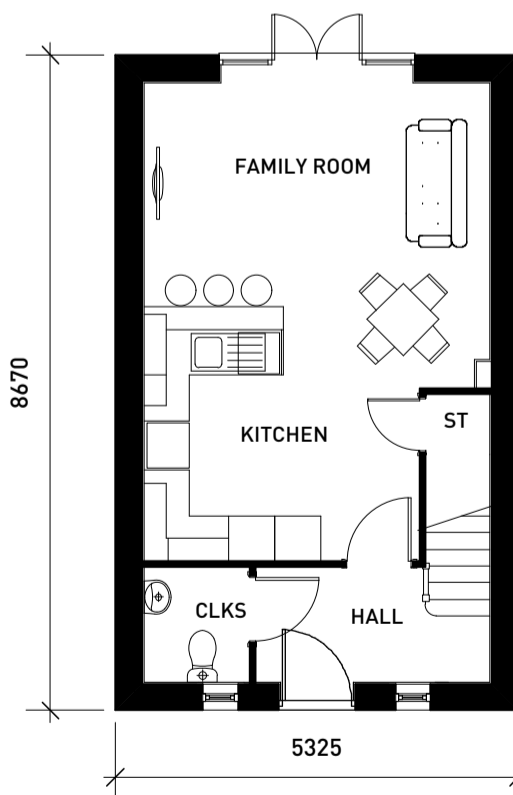

GROUND FLOOR PLAN

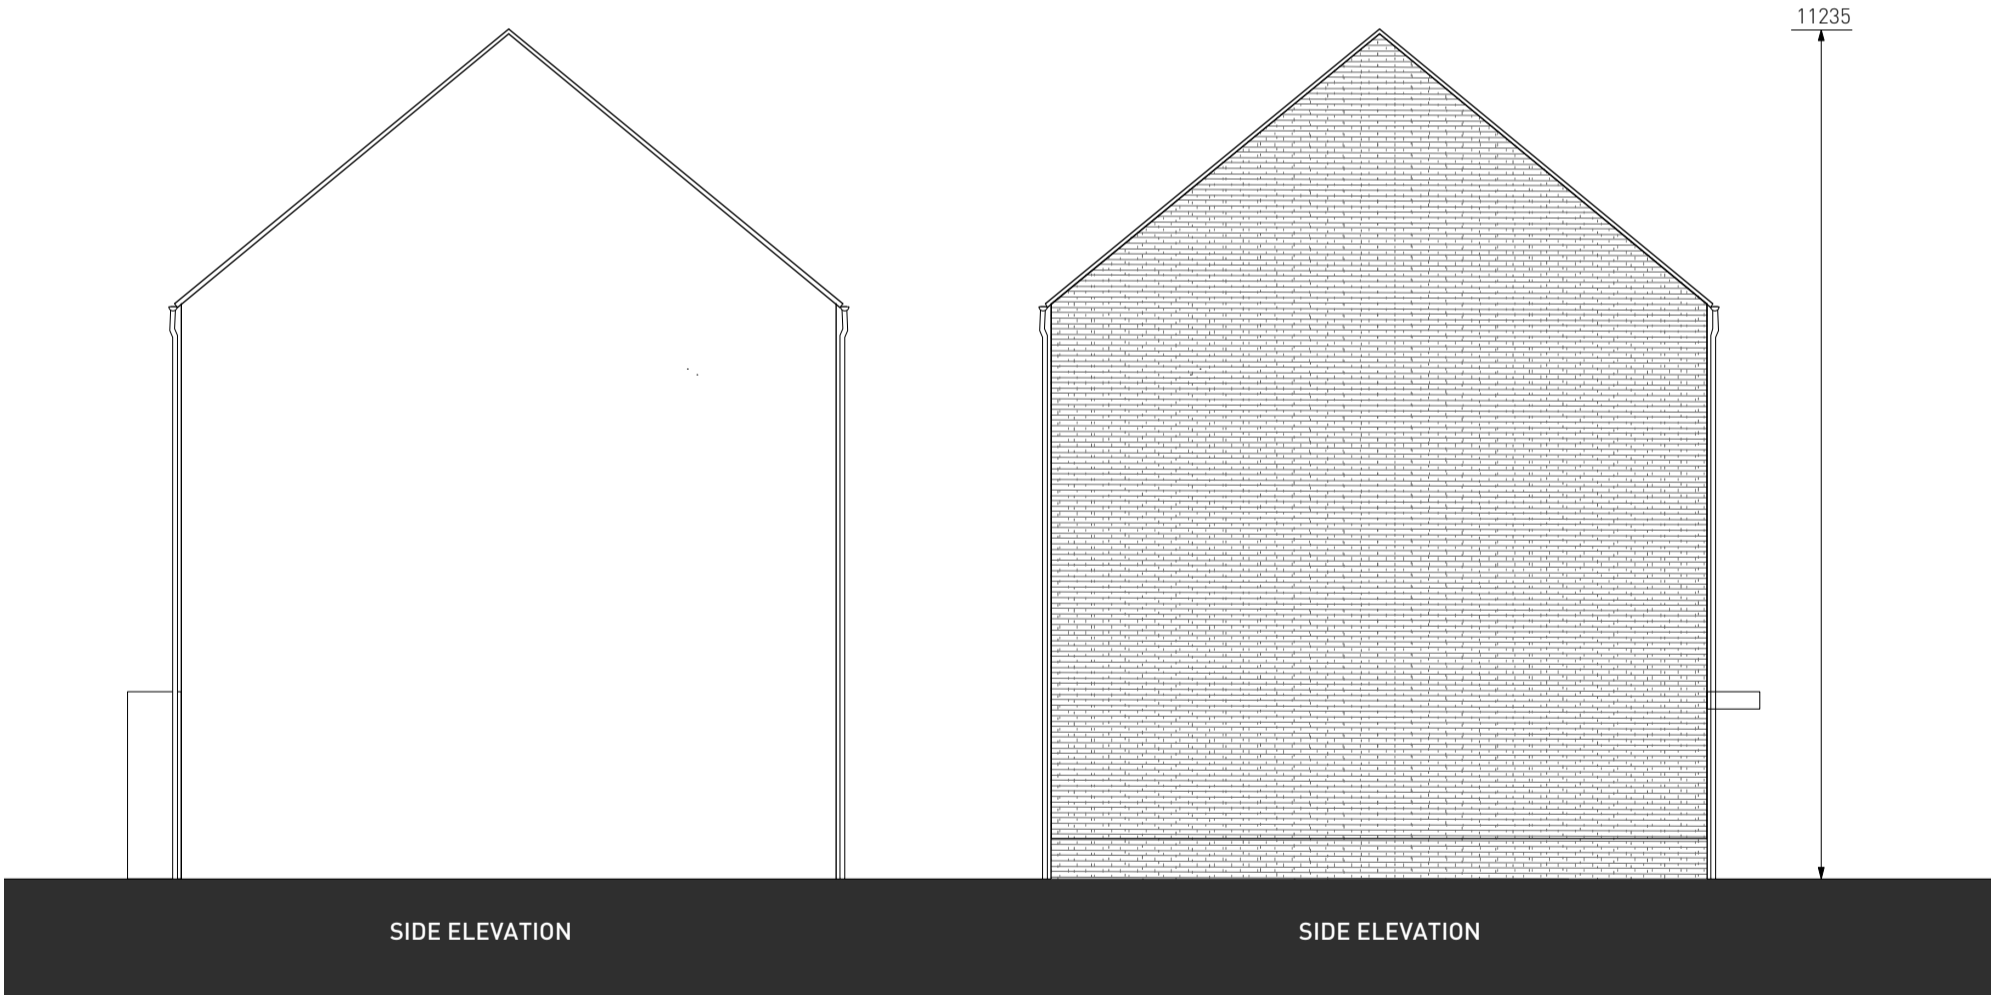

PLOT NO'S: 22 & 23
AS STANDARD: 22 & 23



TRIDENT PARCEL B4A / B4B - S344 PLANS & ELEVATIONS (AFFORDABLE)



Copyright Pegasus Planning Group Ltd. Crown copyright. All rights reserved. Ordnance Survey Copyright Licence number 100042079. Promp Licence number 10020449. EmapSite Licence number 0100031675. Standard OS licence rights conditions apply. Pegasus accepts no liability for any use of this document other than for its original purpose, or by the original client, or following Pegasus' express agreement to such use. T: 0203 641717 www.pegasuspj.co.uk