




Copyright Pegasus Planning Group Ltd. Crown copyright. All rights reserved. Ordnance Survey Copyright Licence number: 100042094. Promp Licence number: 10002445. EmapSite Licence number: 0100031673. Standard OS Licence rights conditions apply. Pegasus accepts no liability for any use of this document other than for its original purpose, or by the original client, or following Pegasus express agreement (as such use). 01288 541717 www.pegasuspg.co.uk

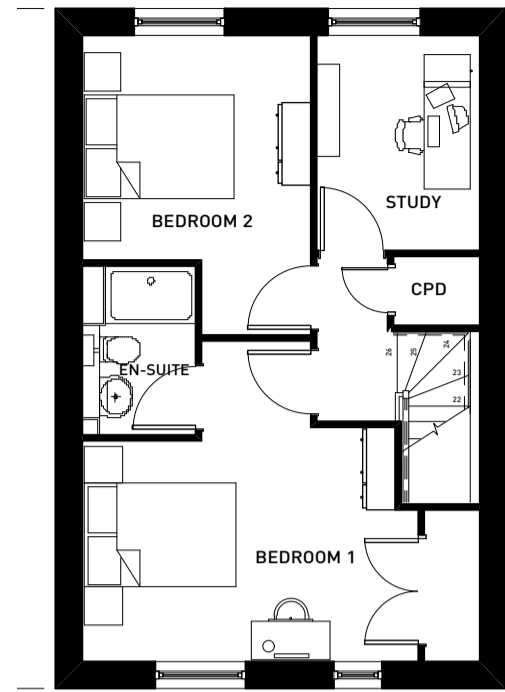

2ND FLOOR



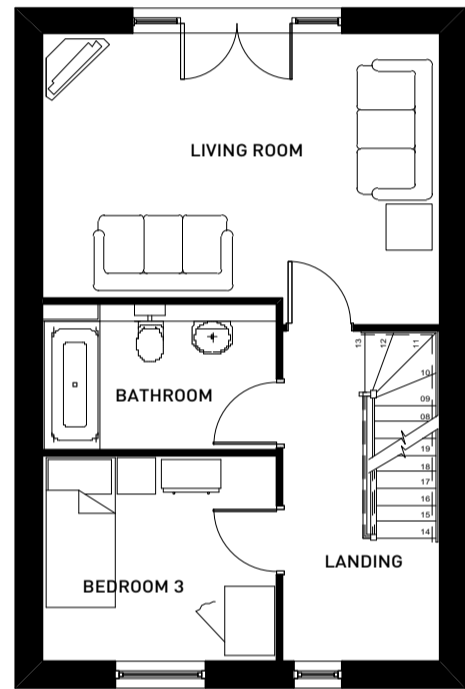


1ST FLOOR

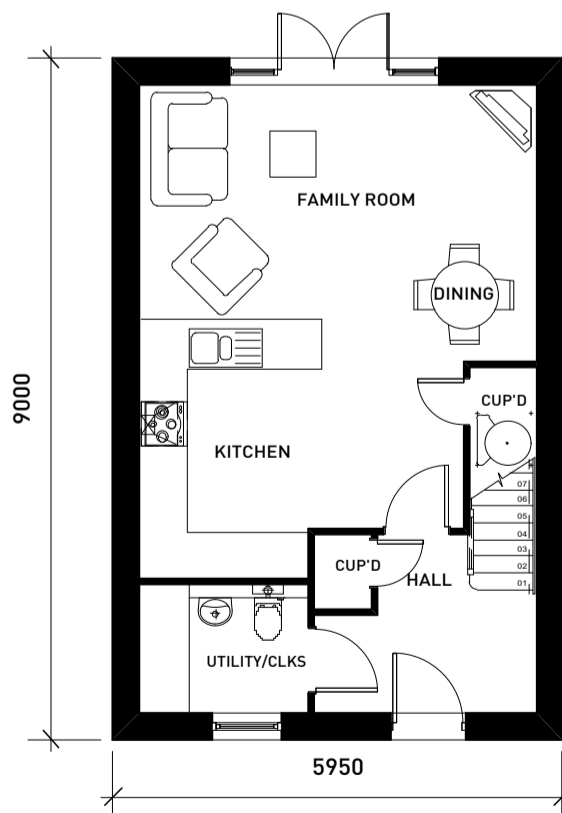

1:100 Scale

0 1 3 5m

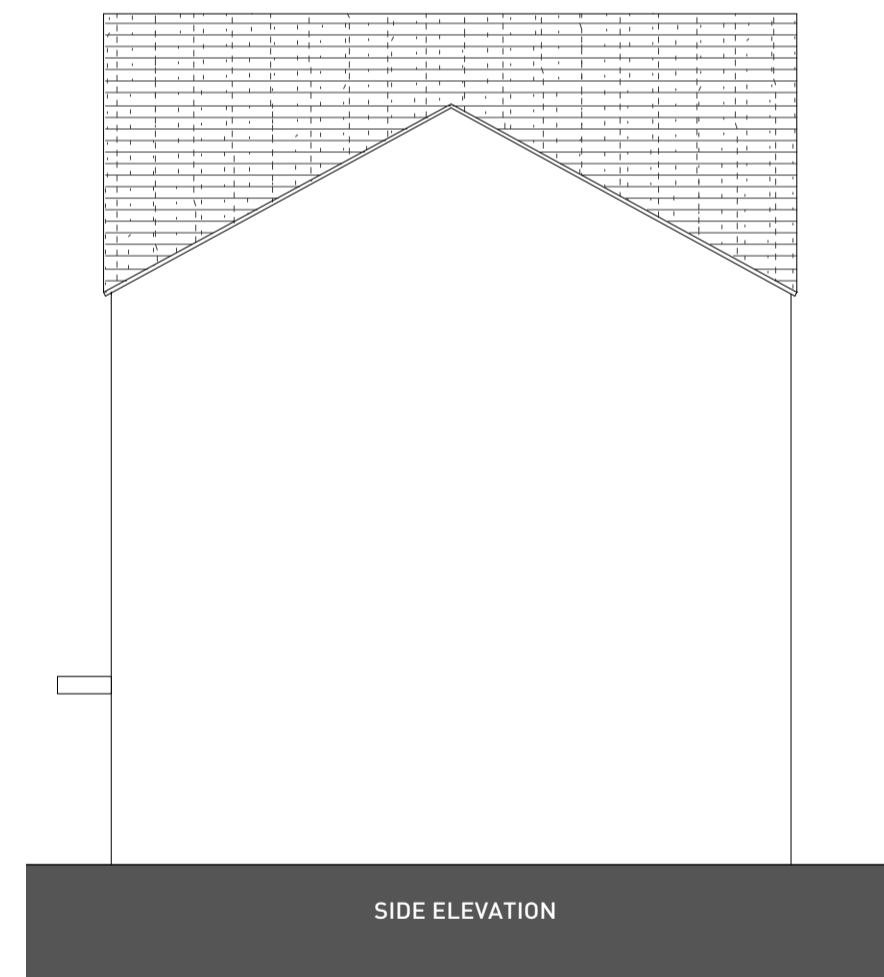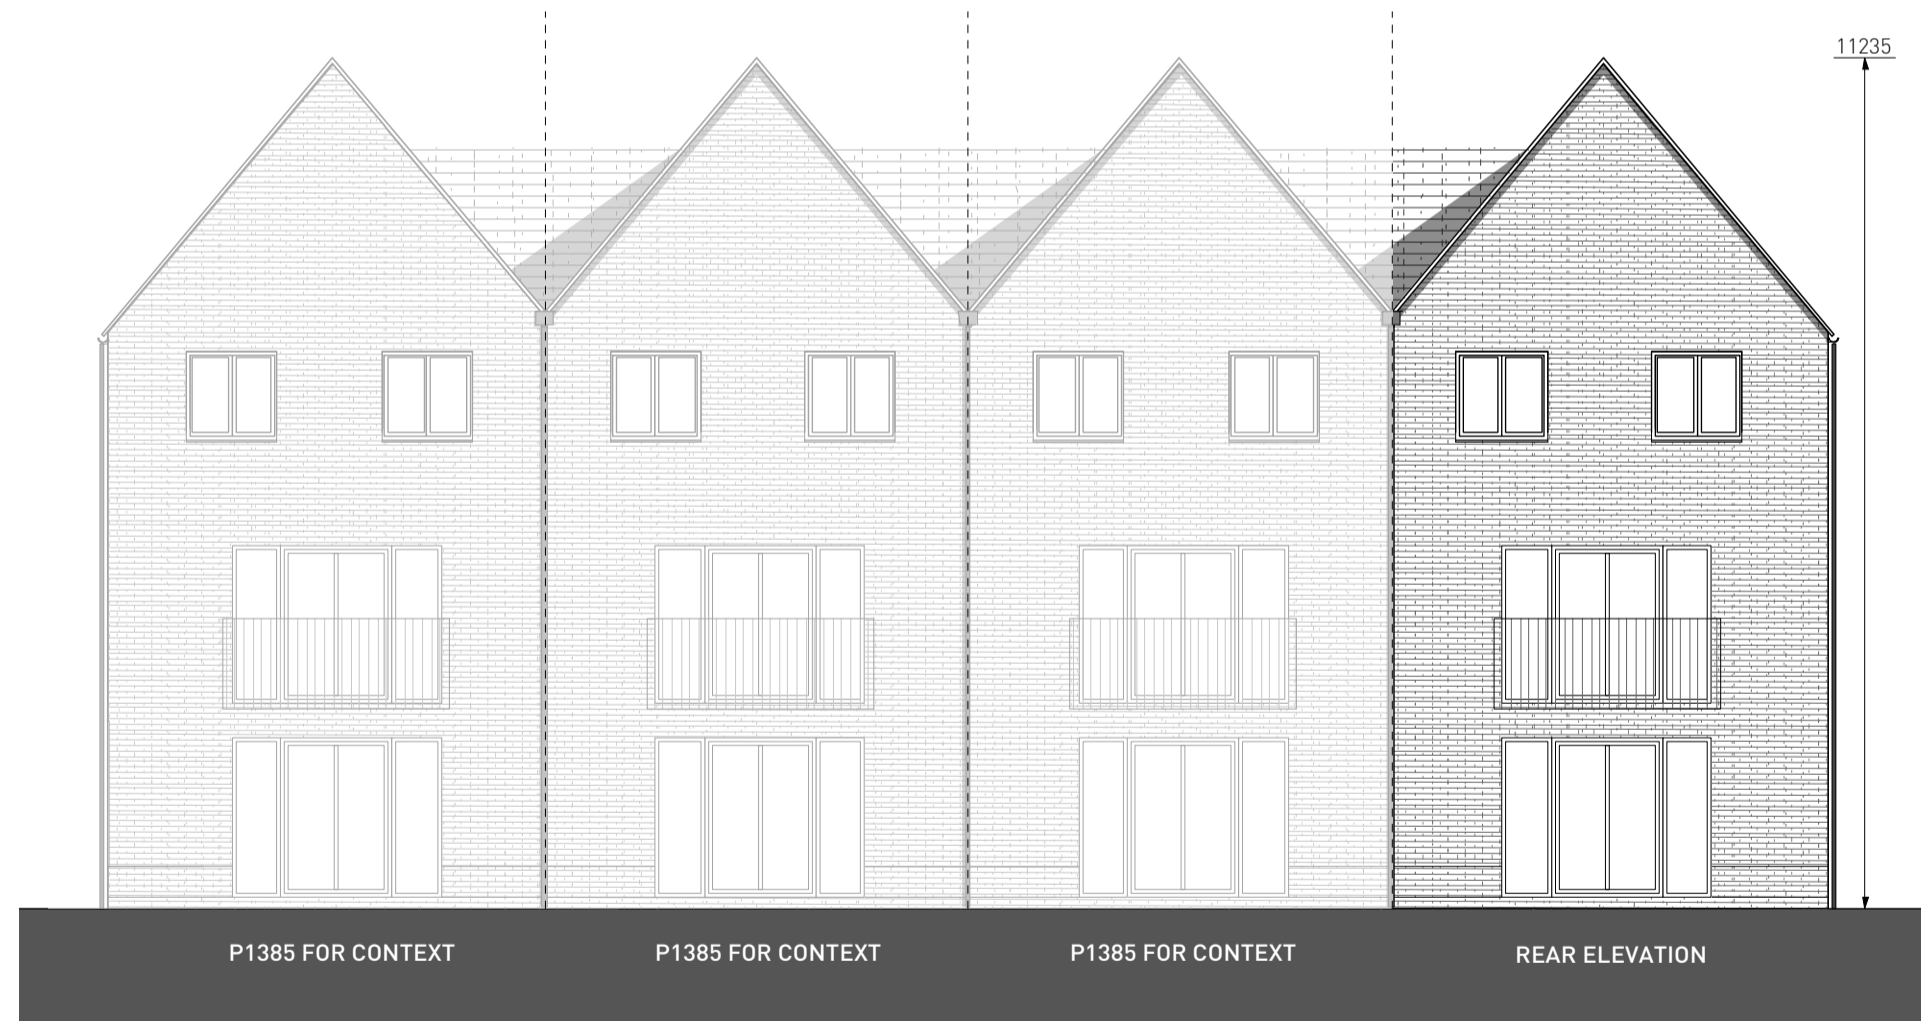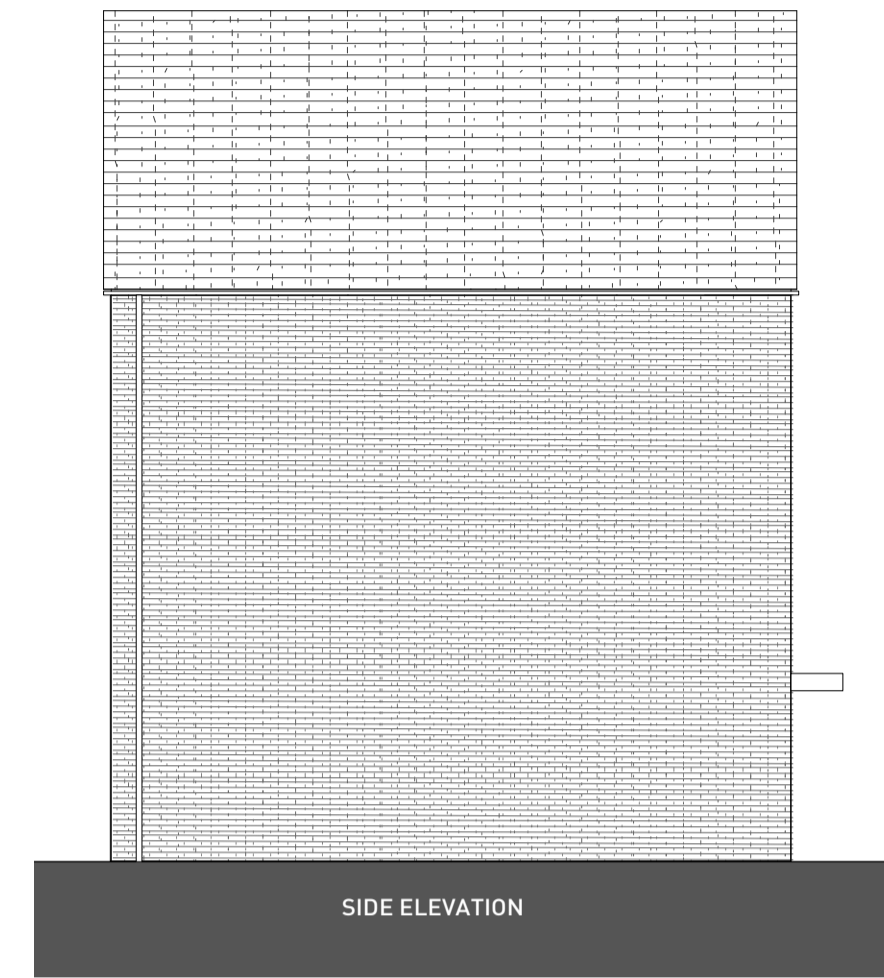

PLOT NO'S: 27, 28, 29, 30, 31, 32, 53, 54, 55, 56, 73, 74, 75, 76, 77, 78, 79 & 80  
 AS STANDARD: 27, 28, 29, 30, 31, 32, 53, 54, 55, 56, 73, 74, 75, 76, 77, 78, 79 & 80

TRIDENT PARCEL B4A / B4B - P1385 FLOOR PLANS & ELEVATIONS

