



SECOND FLOOR PLAN

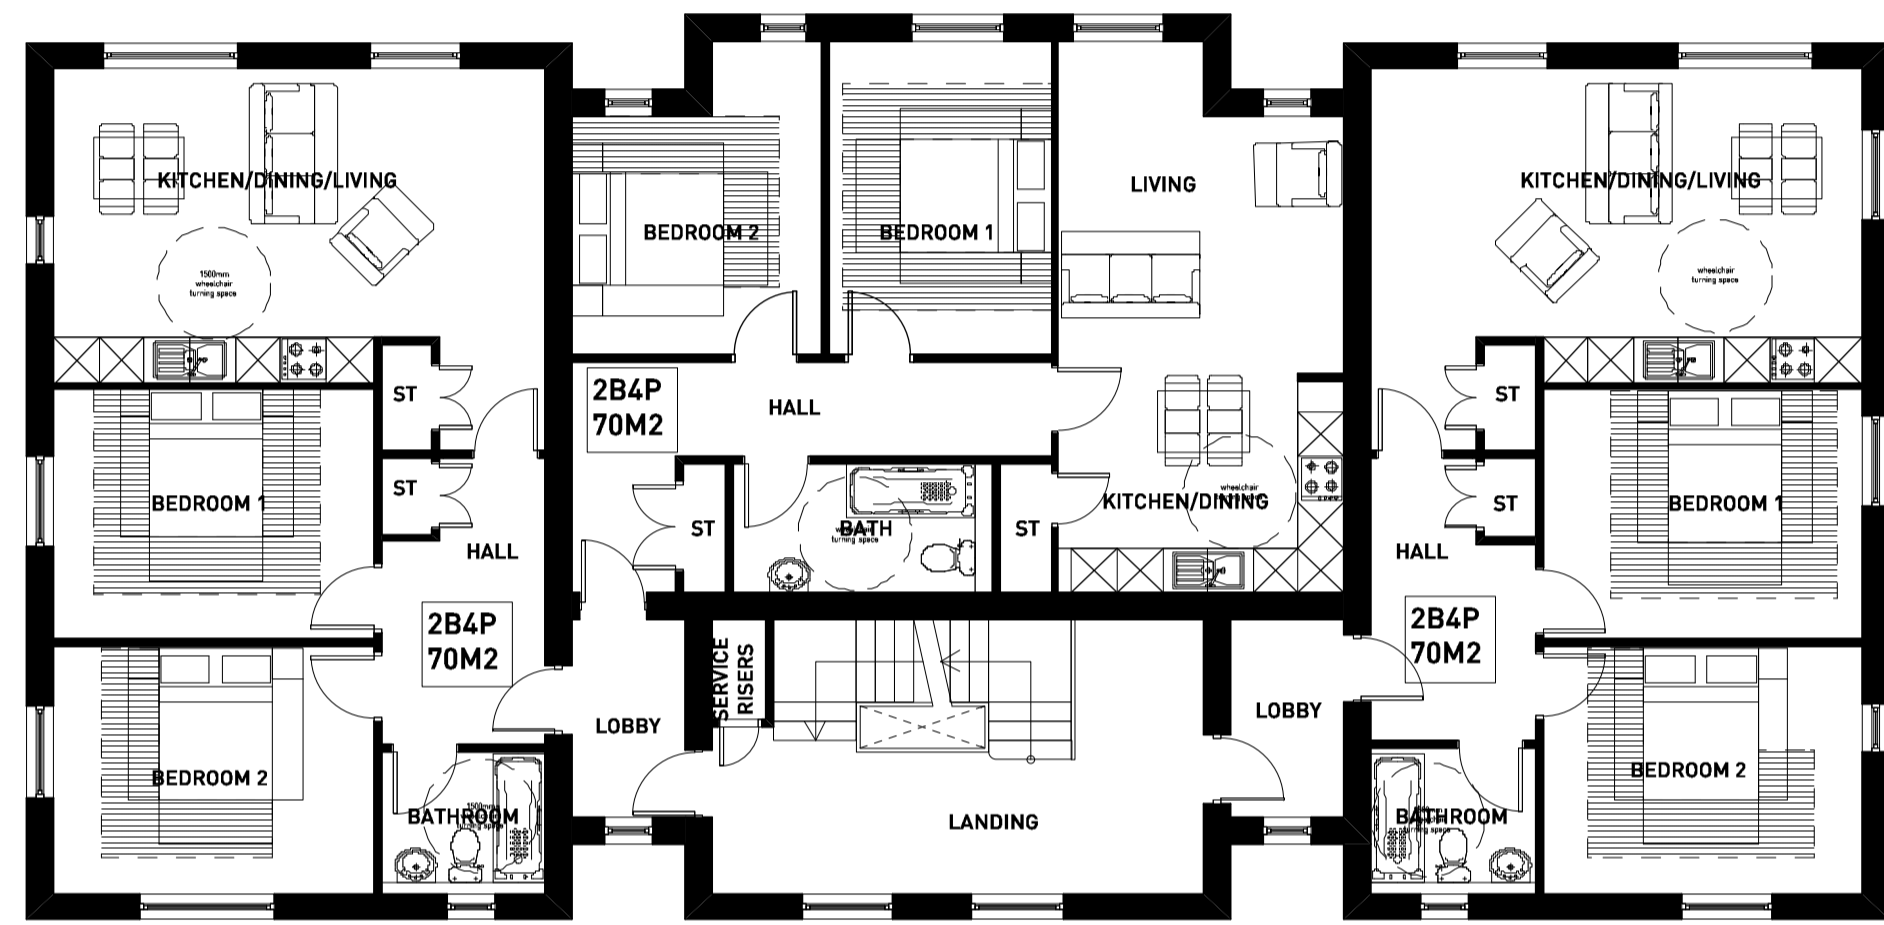


FIRST FLOOR PLAN

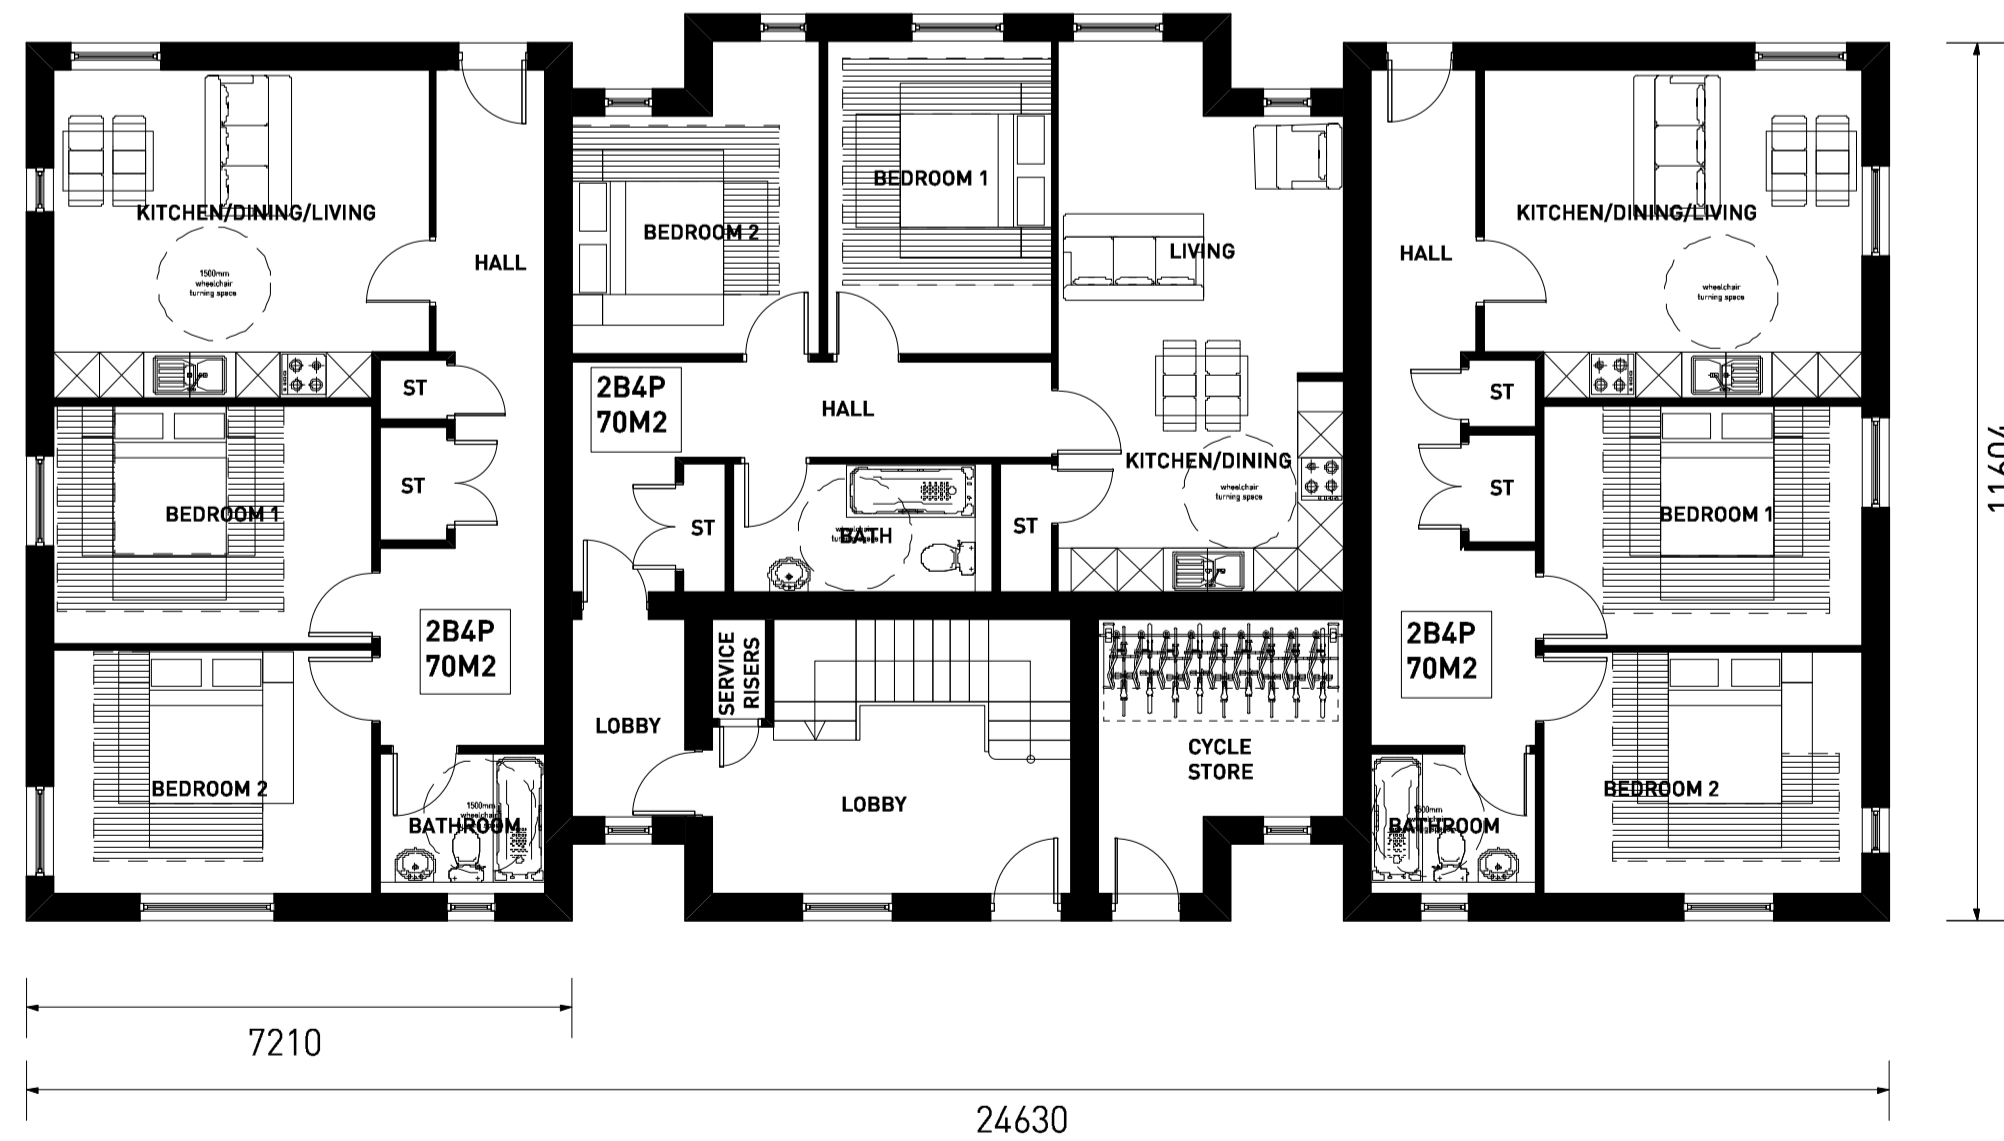

GROUND FLOOR PLAN

[753 SQFT PER FLAT]

1:100 Scale

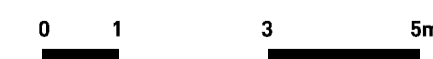

FRONT ELEVATION

SIDE ELEVATION



REAR ELEVATION

SIDE ELEVATION

PLOT NO'S: 33-41 & 92-100

11604

7210

24630

HEYFORD PARK - TRIDENT PARCEL B4A / B4B - TYPE A (V2) APARTMENT PLANS & ELEVATIONS (AFFORDABLE)



Copyright Pegasus Planning Group Ltd. Crown copyright. All rights reserved. Ordnance Survey Copyright Licence number: 10002093. Pegasus accepts no liability for any use of this document other than for its original purpose, or by the original client, or following Pegasus' express agreement to such use. 1 0285 84177 www.pegasuspg.co.uk