


PITCH MAY VARY SEE
INDIVIDUAL HOUSE
TYPES

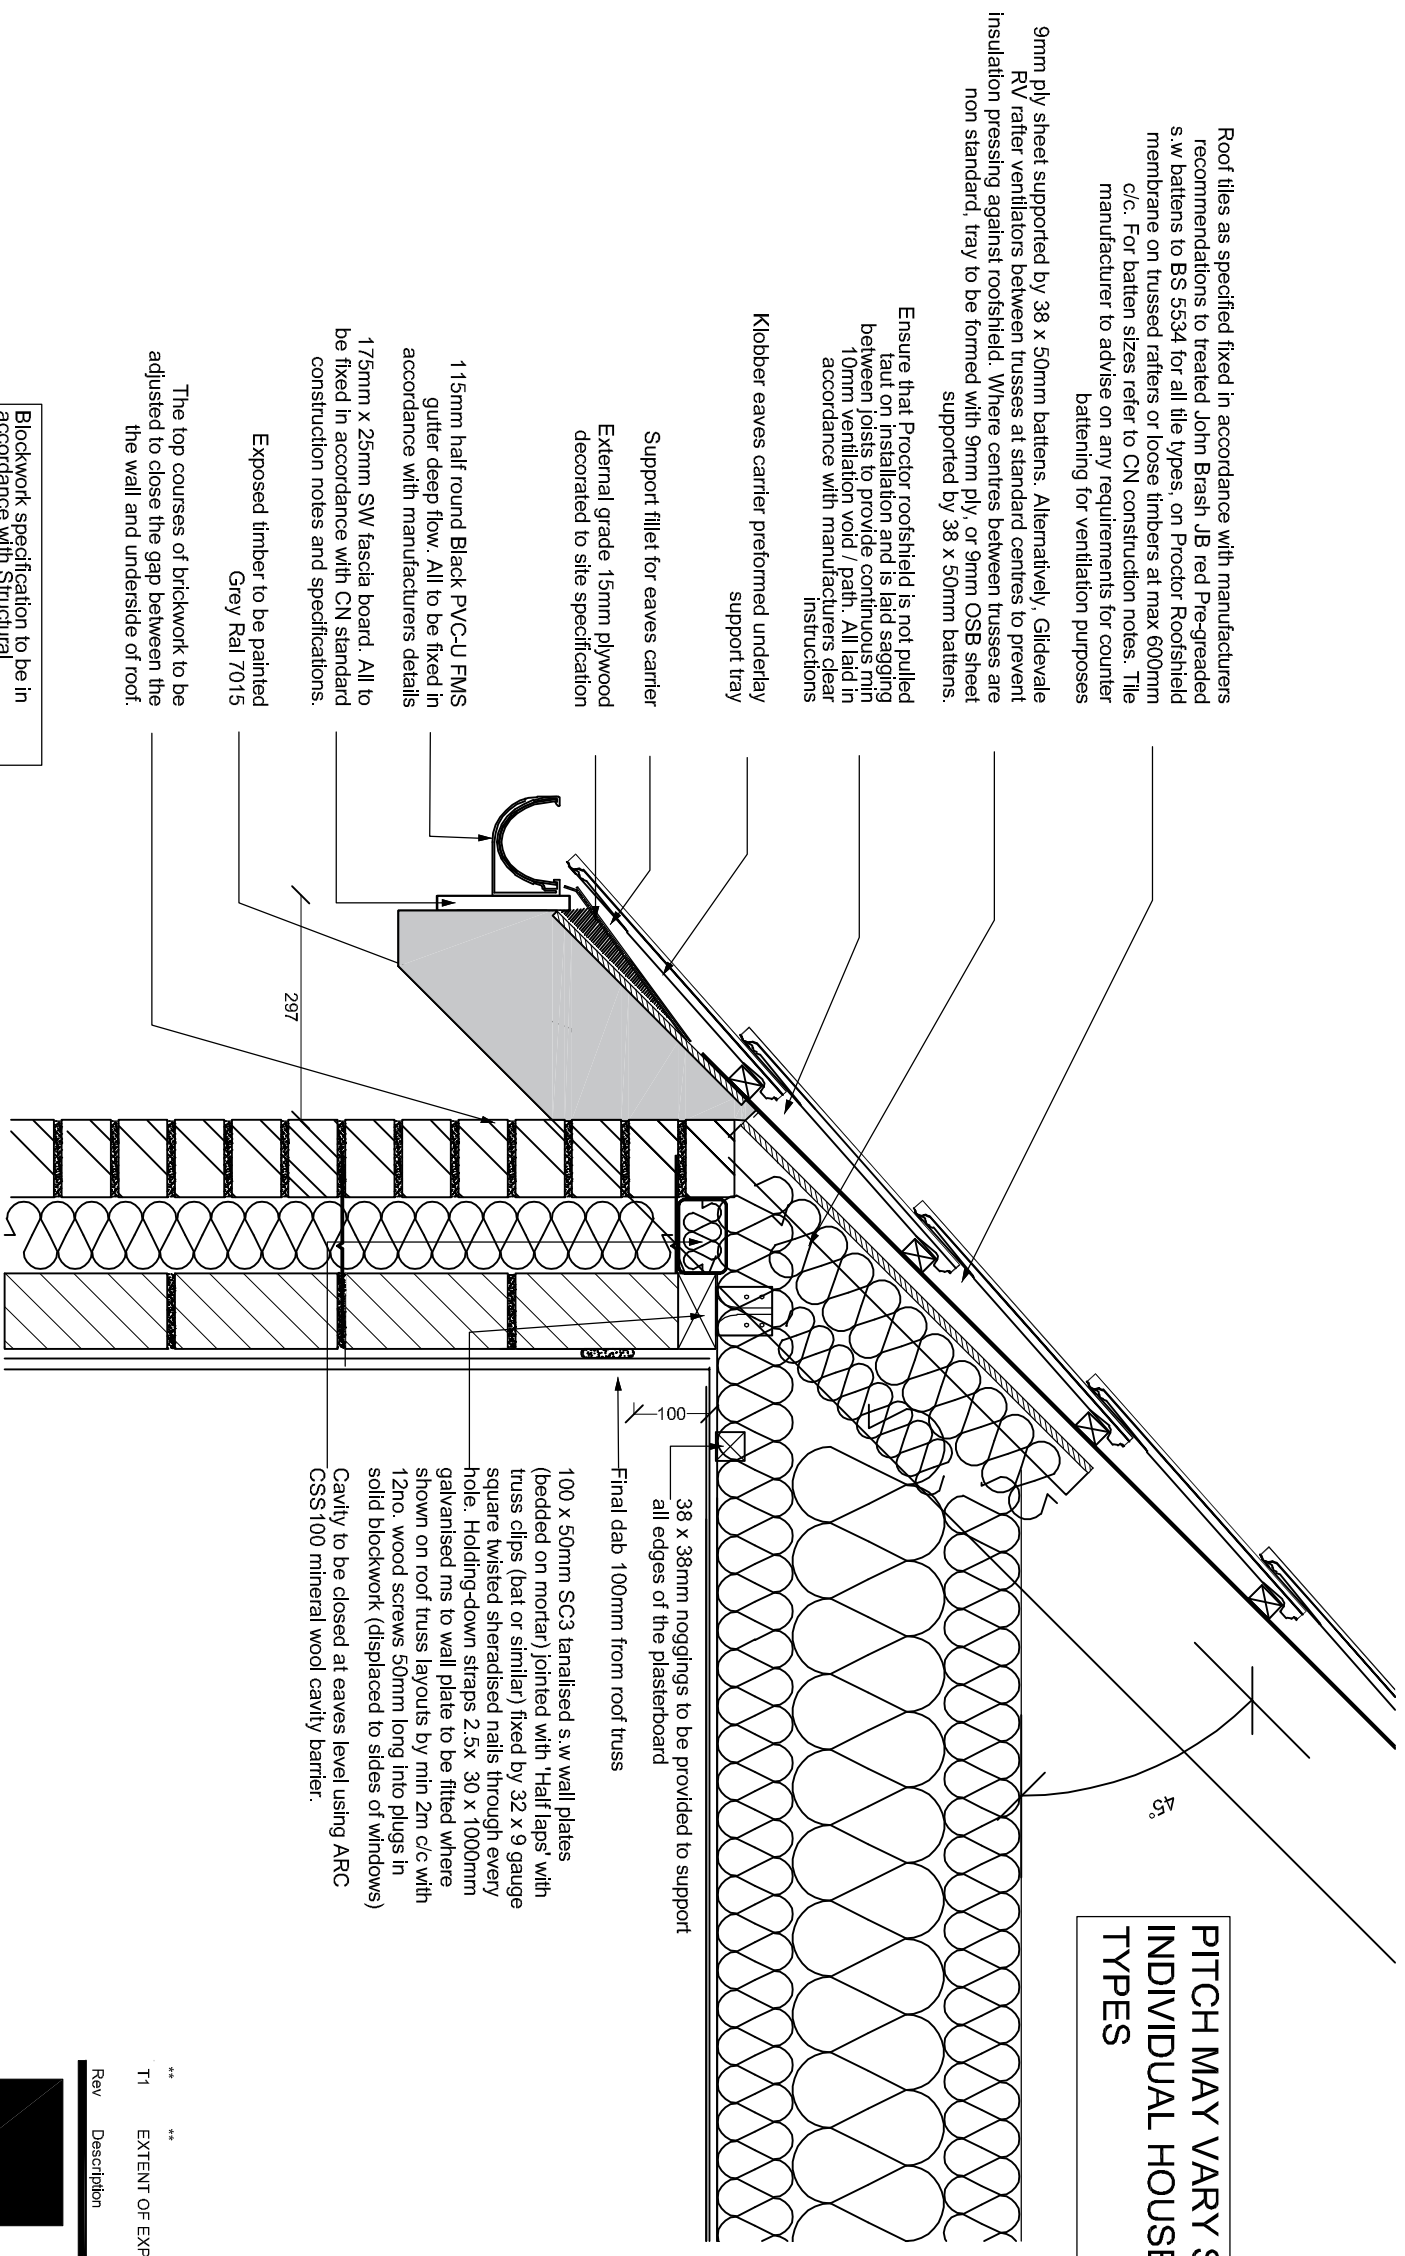

Rev	Description	Date	Initial
T1	EXTENT OF EXPOSED TIMBER TO RAFTERS FEET HIGHLIGHTED	23.10.18	WGH

Crest Nicholson Midlands
Pacific House
Relay Point
Wilnecote
Tamworth
B77 5PA
Tel: 0121 435 1147
www.crestnicholson.com



Site/House Type: Crest Standard Details

Dwg Title: Typical eaves 45 degree roof pitch - open eaves

Scale: 1:10@A3 or as noted	Date: Jan 2018	Drawn: WGH	Checked: CB
CAD Ref: -	NHBC Approval Ref: -		Revision: -

Drawing No: CNSD/081

Revision: T1