


KEY:


- Extent of development covered by planning application.
- Adjacent Development Phase

KEY:

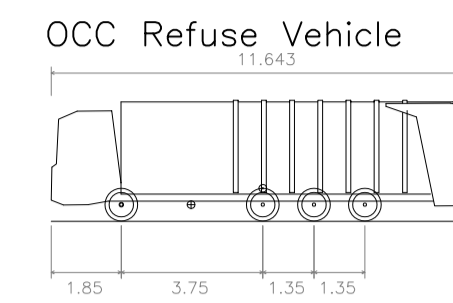

- Overall Length 11.643m
- Overall Width 2.500m
- Overall Body Height 3.205m
- Min Body Ground Clearance 0.410m
- Track Width 2.500m
- Lock-to-lock time 4.00s
- Wall to Wall Turning Radius 11.250m

Vehicle Tracking Elements:

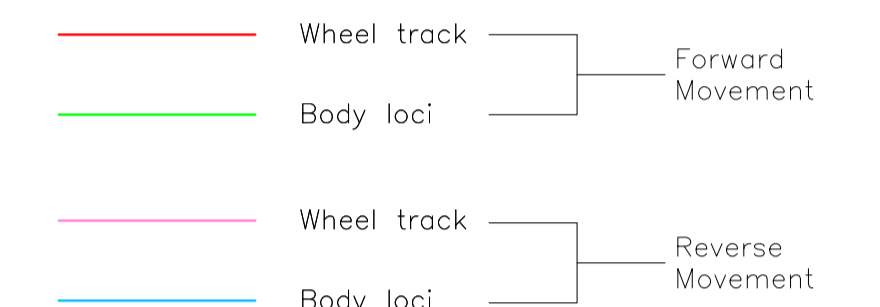

Key Distances:

For more information on Refuse Collection please refer to Part H (H6) of the Building Regulations.

- - - - - Resident carry distance should not be more than 30m to point of collection.
- - - - - Waste collection vehicles should be able to get within 25m of the collection / storage point and the gradient between the two should not exceed 1:12.
- - - - - BS 5906: 2005 recommends a maximum reversing distance of 12m, however, longer distances can be considered but any reversing routes should be straight and free from obstacles or visual obstructions.
- BCP Proposed Bin Collection Point (for consideration)



PRELIMINARY - FOR PLANNING

REV. No.	DATE	DESCRIPTION	INITIALS
C	26.09.18	Revised in accordance with current planning layout.	TDF
B	26.09.18	Revised in accordance with current planning layout (phase 2 only).	TDF
A	20.07.18	Revised in accordance with current planning layout (extents and layout).	AJW

Client CREST NICHOLSON		MJA CONSULTING CIVIL AND STRUCTURAL ENGINEERS Monarch House, Barton Lane, Abingdon, Oxon, OX14 3NB Tel: 01235 555173 Fax: 01235 523226			
Project Bodicote, Banbury					
Title Refuse Collection Strategy - Phase 2 (tracking & key distances)	Scale 1:500 @A1	Date July 2018	Checked KTG	Drawn AJW	Drawing No. 5692:P91 Rev C

© This drawing is the copyright of Michael A Jennings Associates Limited and may not be copied, altered or reproduced in any way without their permission.