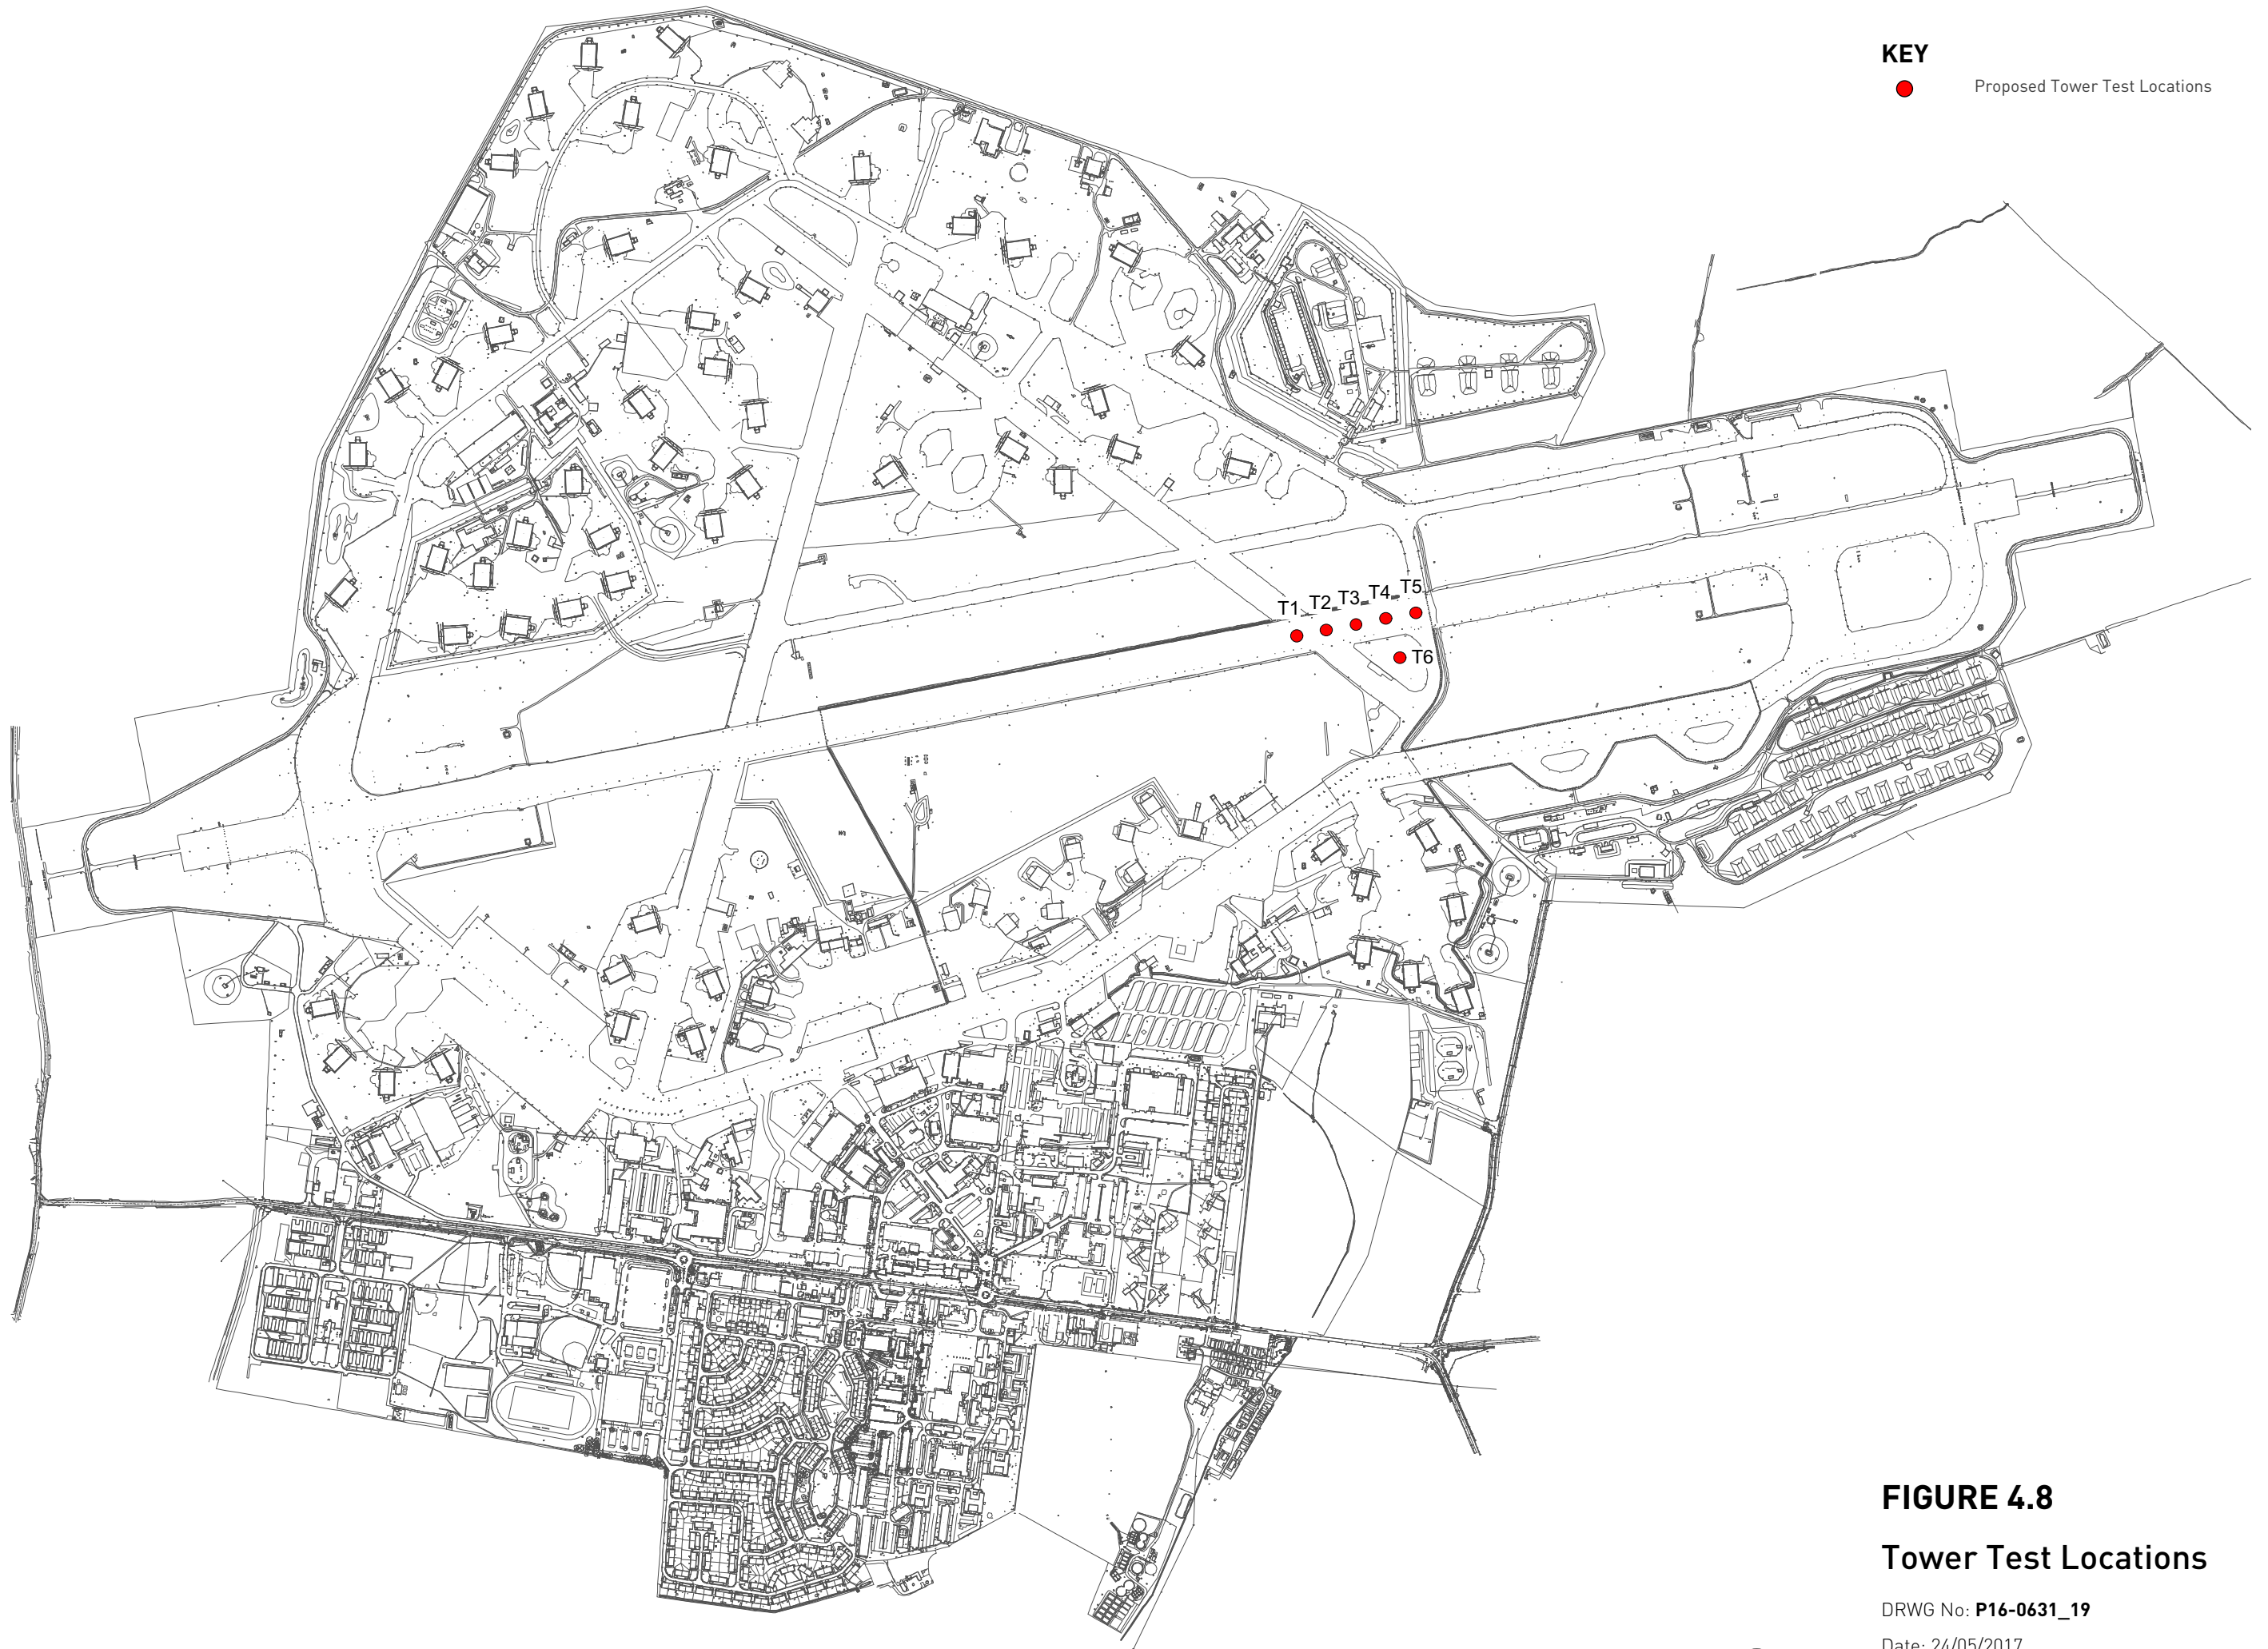


**KEY**

● Proposed Tower Test Locations



**FIGURE 4.8**

**Tower Test Locations**

DRWG No: **P16-0631\_19**

Date: 24/05/2017

Scale: 1:10,000

A3

