



SITE LOCATION PLAN


Scale 1 : 1250

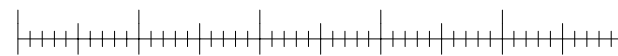

Scale bar - 1 : 1250

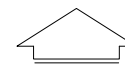


North

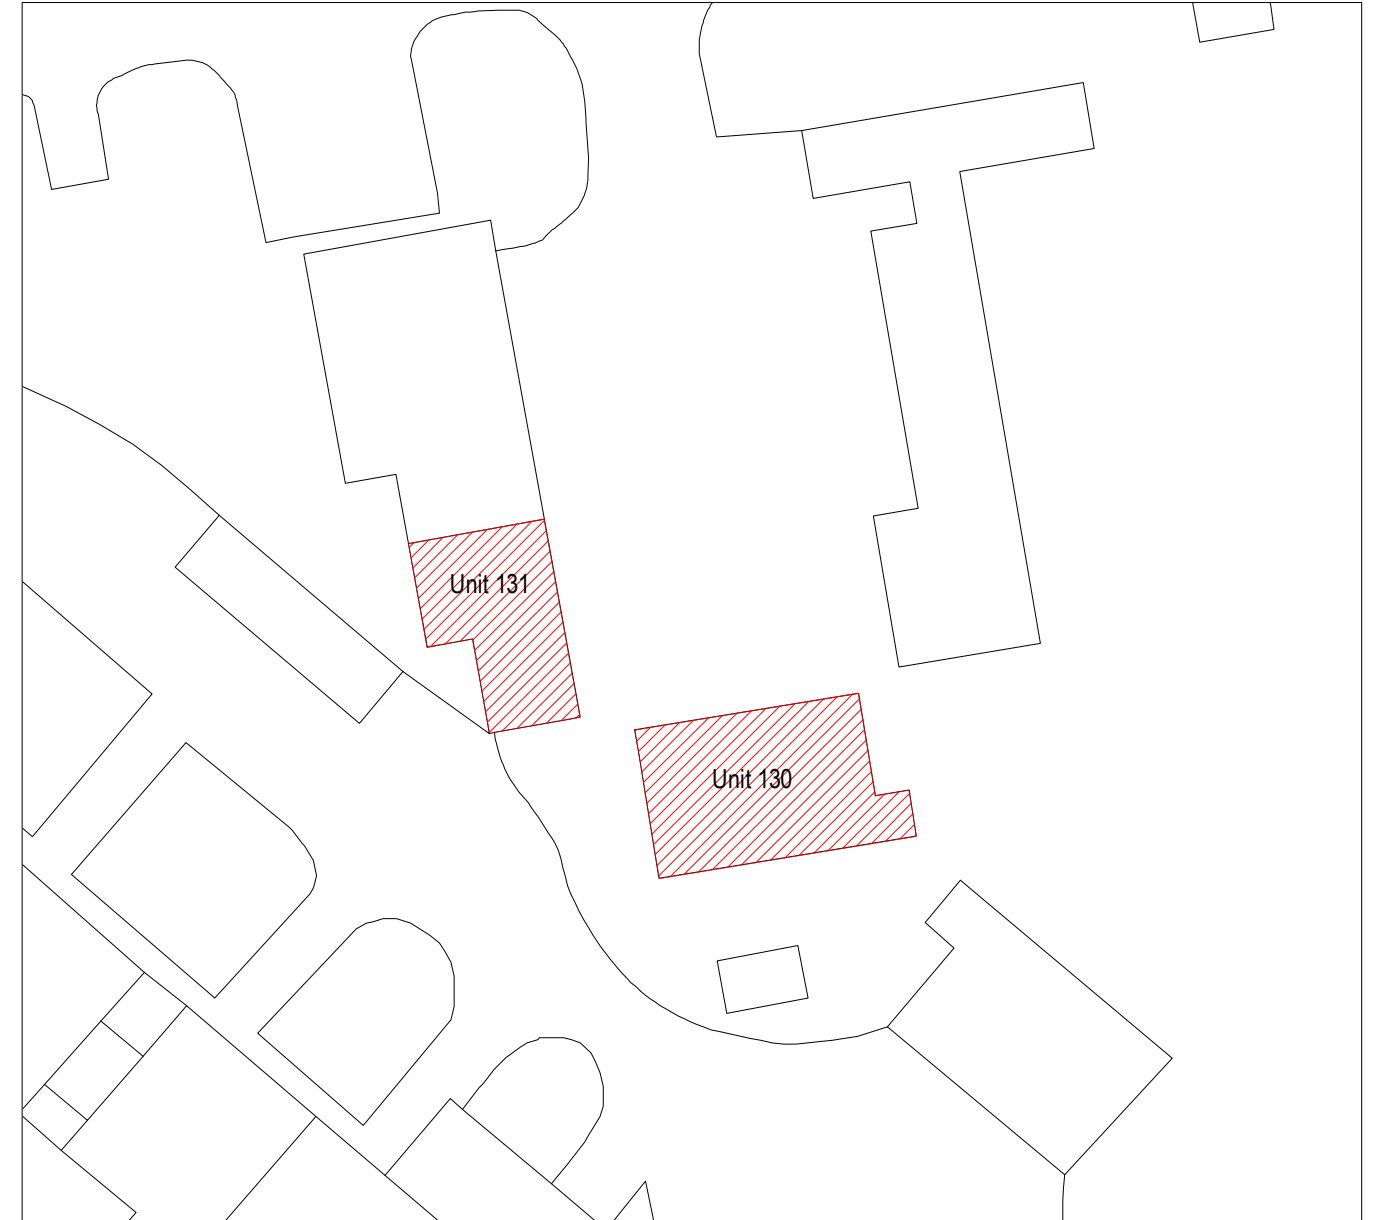

SITE BLOCK PLAN

Scale 1 : 500

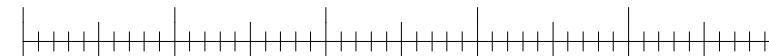

Scale bar - 1 : 500

© 2009 Cleford Essex Associates Ltd. All rights reserved.

Cleford Essex Associates

45 North Bar, Banbury, Oxon. OX16 0TH.
Telephone 01295 257556 Fax 01295 268500.

Project Units 130 & 131
Bicester Heritage Centre
Bicester

Drawing Site location & Block Plan

Scale 1 : 1250 & 1 : 500

Date November 2017

Sheet Size A3

DRAWING No. 1749 - 04