
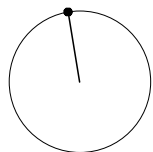


Note:
 All levels and dimensions to be site surveyed and confirmed by the contractor. See also architectural details, mechanical and electrical intent layout and structural engineers drawings and specifications. Door and windows manufacturer to produce shop drawings for comment before manufacture.
 All details are intent only, to be finalised by the contractor. Drawings subject to statutory approvals.

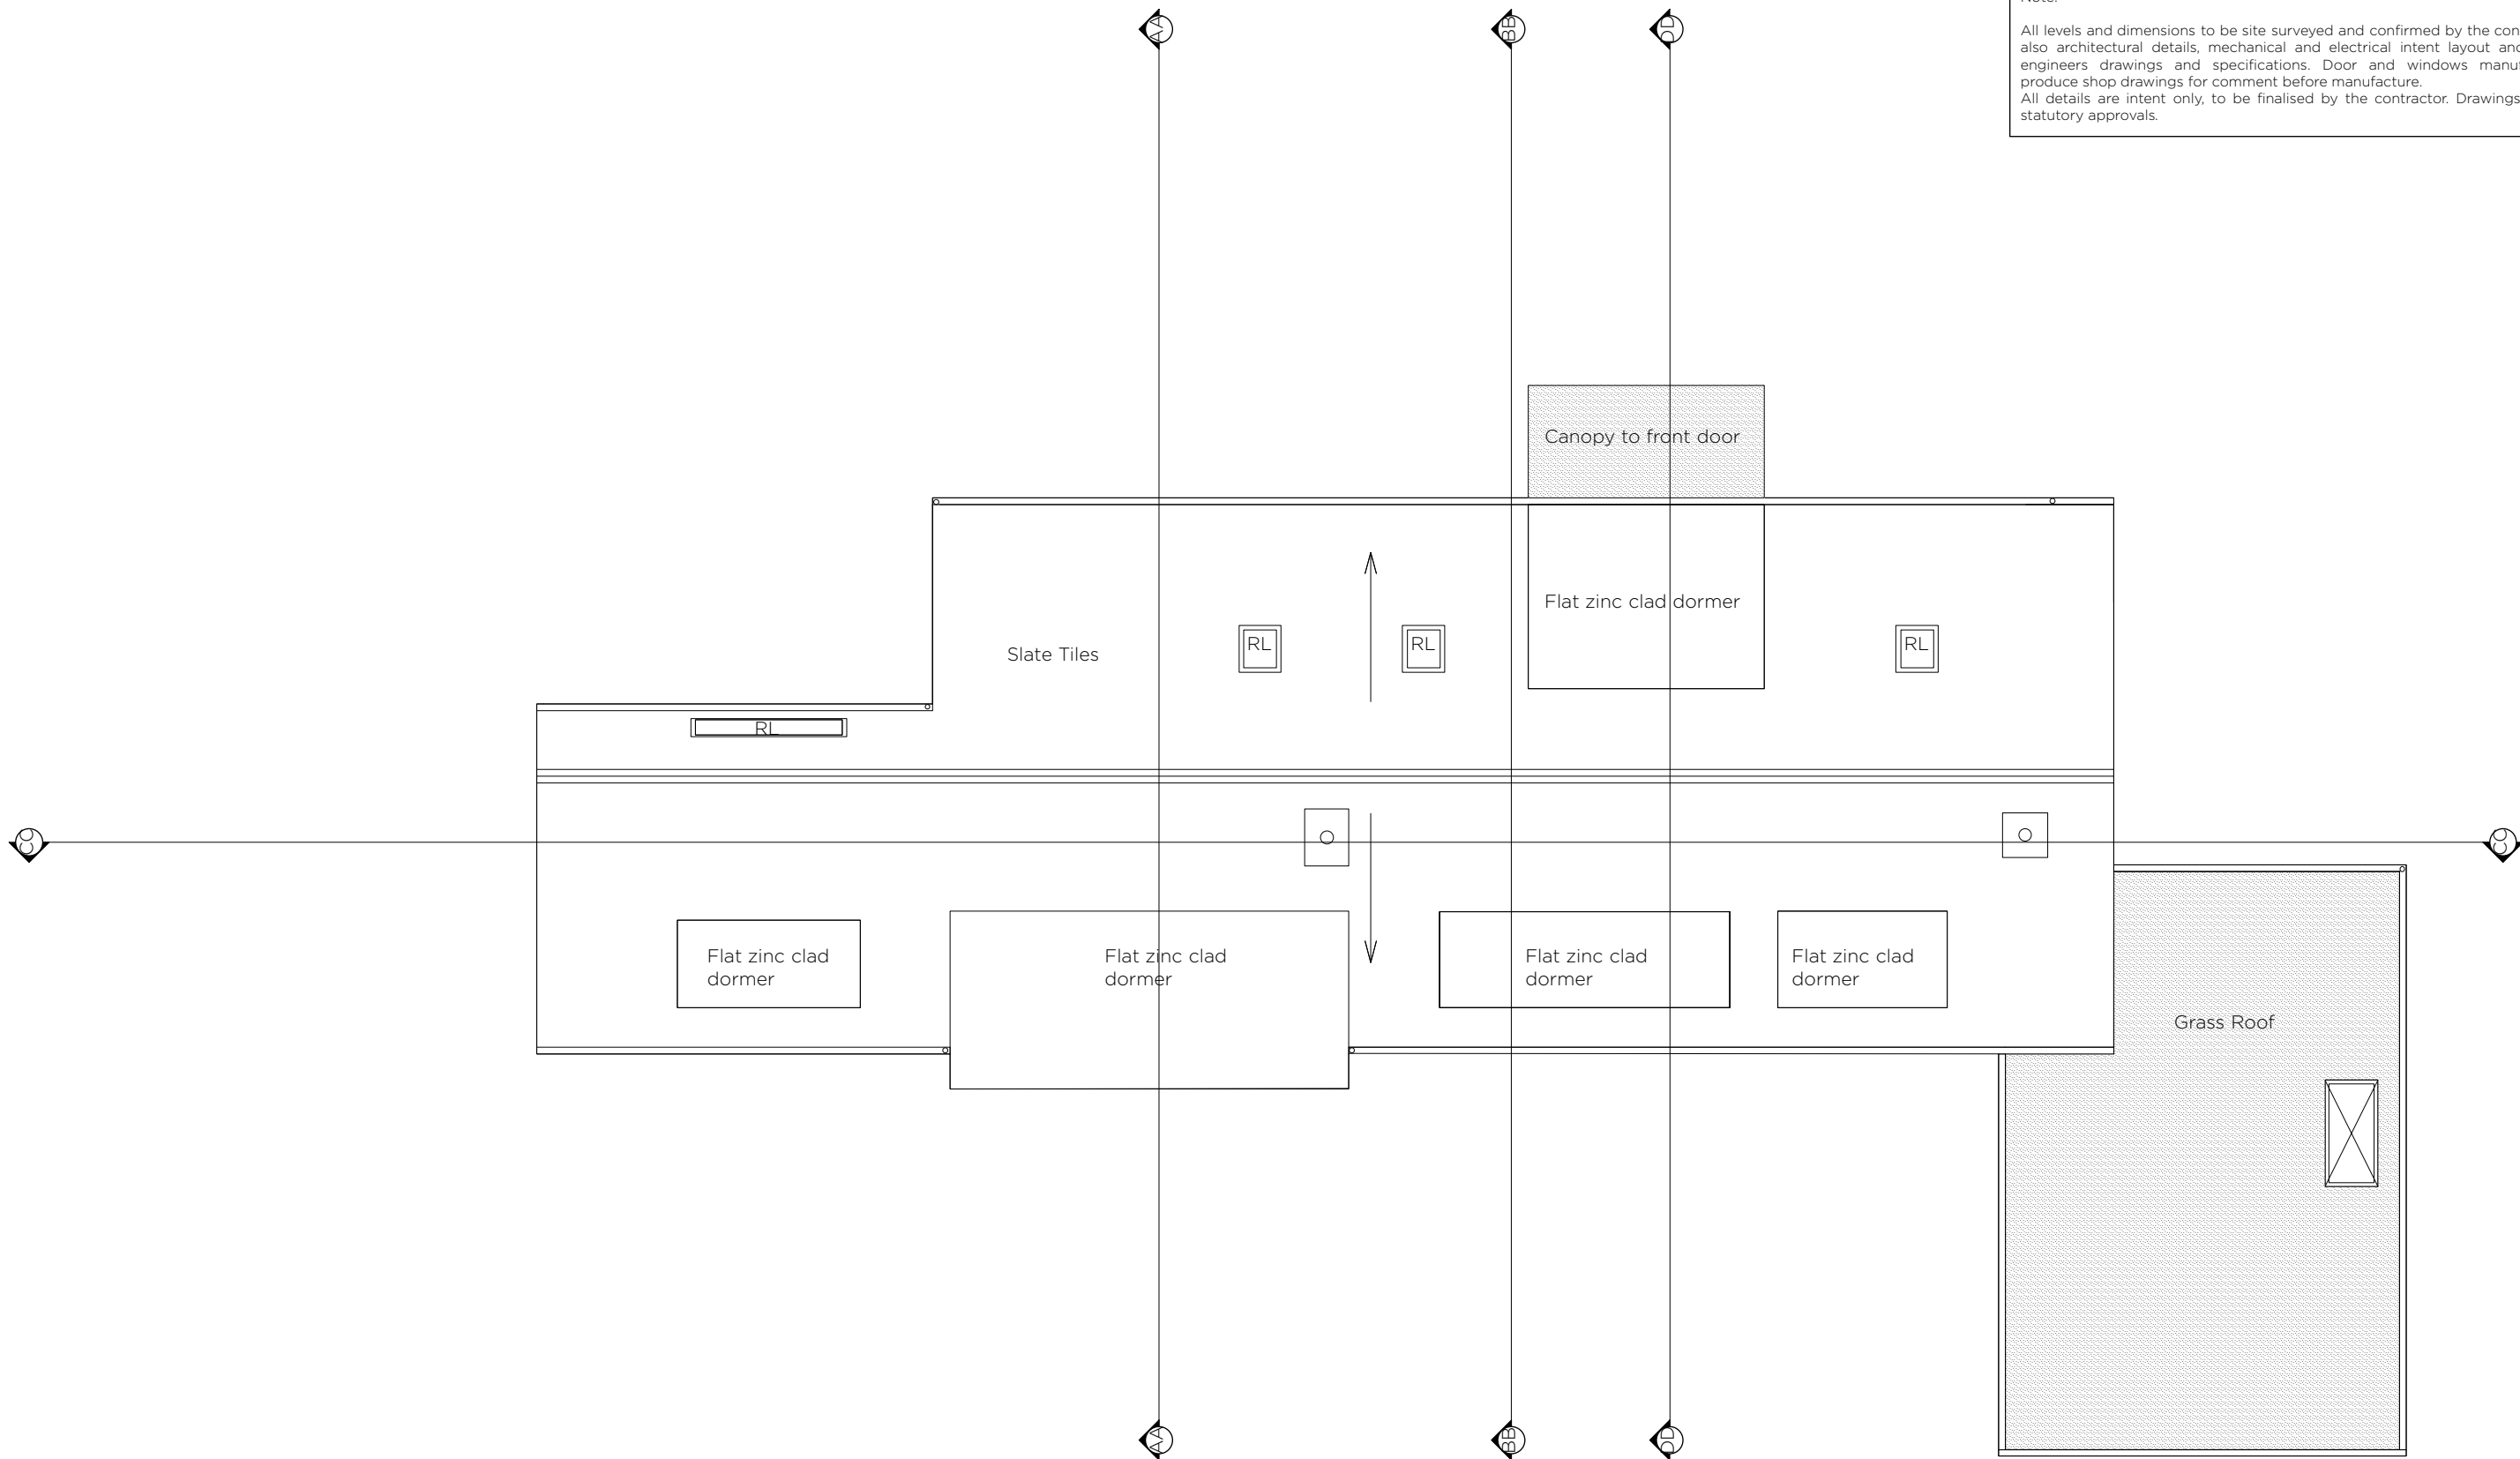

0 1 2 3 4 5 M

Charlie Luxton Design
 Beanacre Cottage, Ropeway, Hook Norton, Oxon, OX15 5QB

info@charlieluxton.com
 01608 730086

P1 25.04.18 Draft Planning Issue
 P2 24.05.18 Planning Issue

Do not scale off this drawing. This drawing is to be read with all other contract documents. Any discrepancies are to be reported to the Architect. At construction status, this drawing remains design intent only. All information to be checked by contractor for site accuracy and fit. Drawings are subject to statutory approvals and site surveys.

project
Green Acres
 Sibford Gower
 Banbury
 OX15 5RW

drwg no 209_03_303 rev P2
 title
Proposed Roof Plan
 scale
 1:100 @ A3