





Elevation A

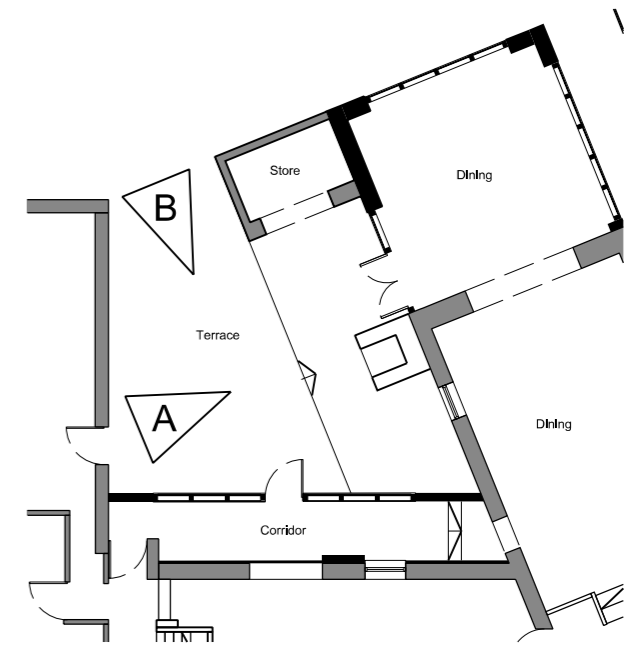

Key Plan

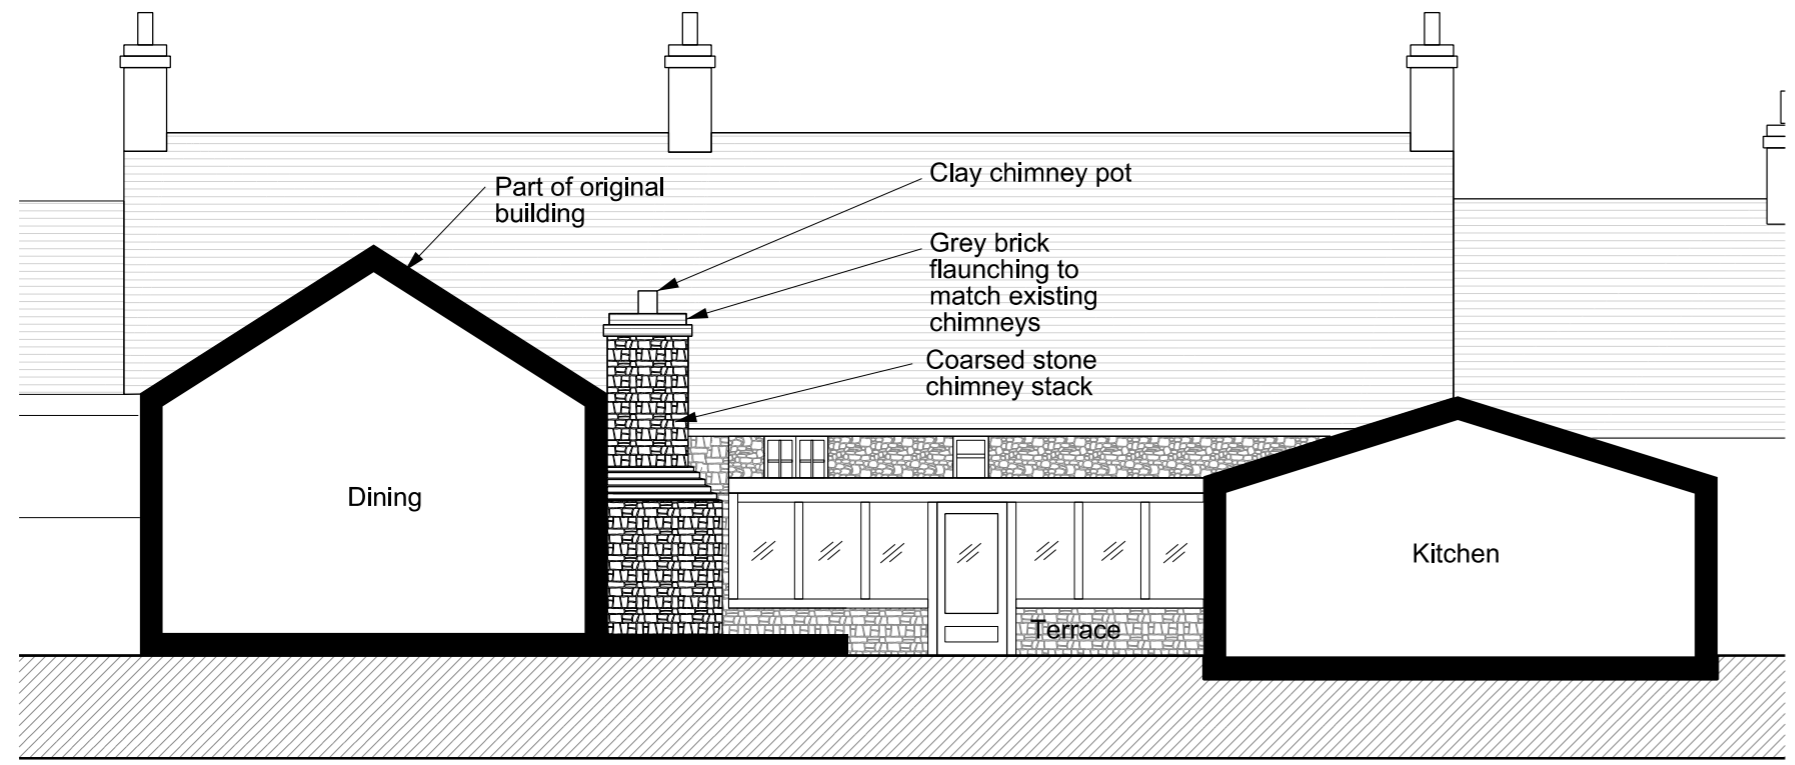

Elevation B

Rev	Description	Date
Partner	Drawn	Date
PIC	NCF	Aug 2016

Project
**The Lion Pub
Wendlebury**

Title
**Proposed Chimney
Elevations**

Drawing Reference
16124-OA-B1-022-P-00

Drawing No	Revision	Status
022	P1	S0

Scale
1:100 @ A3

OXFORDARCHITECTS
 Bagley Croft, Hinksey Hill, Oxford, OX1 5BS
 T. 01865 329100 F. 01865 326822 oxford-architects.com
 The Workshop, 254 Southmead Road, Bristol, BS10 5EN
 T. 0117 9581500 F. 0117 9581501 oxford-architects.com