

ITEMS LIST

Equipment	
A. Kanope Multiplay Unit	Ref: J2732A
B. Combination Swing with Wooden Posts	Ref: J468A
Ancillaries	
C. Broxap Winchester Canopied Litter Bin	Ref: UKBX174035
D. Chaumont Bench x2	Ref: RBA8
E. A2 Sign Post & Panel	Ref: UKA2PP
F. Dog Paver set into tarmac path x2	Ref: UKX11404
G. 66Lm Bowtop Fence 1m High	Ref: UKN1002
H. Prosafe Gate 1m High	Ref: UKN1101
I. Prosafe Combination Gate	Ref: UKN1104
1m High Powdercoated Red	Ref: UKN1104

Surfacing
Area to be surfaced with 118m² Rubber Mulch safer surfacing to the following depths:

97m² @ 45mm
21m² @ 60mm

Rubber Mulch to be chase cut onto existing grass. Total chase cut allowed 89Lm.

12m² MOT Type 1 Stone has been included to aid with levelling of ground and assist with drainage.

Other
A Post Installation Inspection has been included.

Optional Extras
• 39m² Tarmac Pathway including all associated groundworks.


Subject to full site survey from a Proludic Representative.

Based on a flat fully established grass site.

Preliminaries have been included within your quotation, these equate to site setup, site storage, delivery, unloading of equipment, site welfare, heras fencing & signage and skips (this can also include supervision where necessary).

Measurements taken from client drawing Ref: PH3.PD.TW-PS Revision C. Measurements correct at time of CAD drawing.

All pathways, furniture, planting, mounding and any other soft landscaping works not mentioned above are to be done by others.

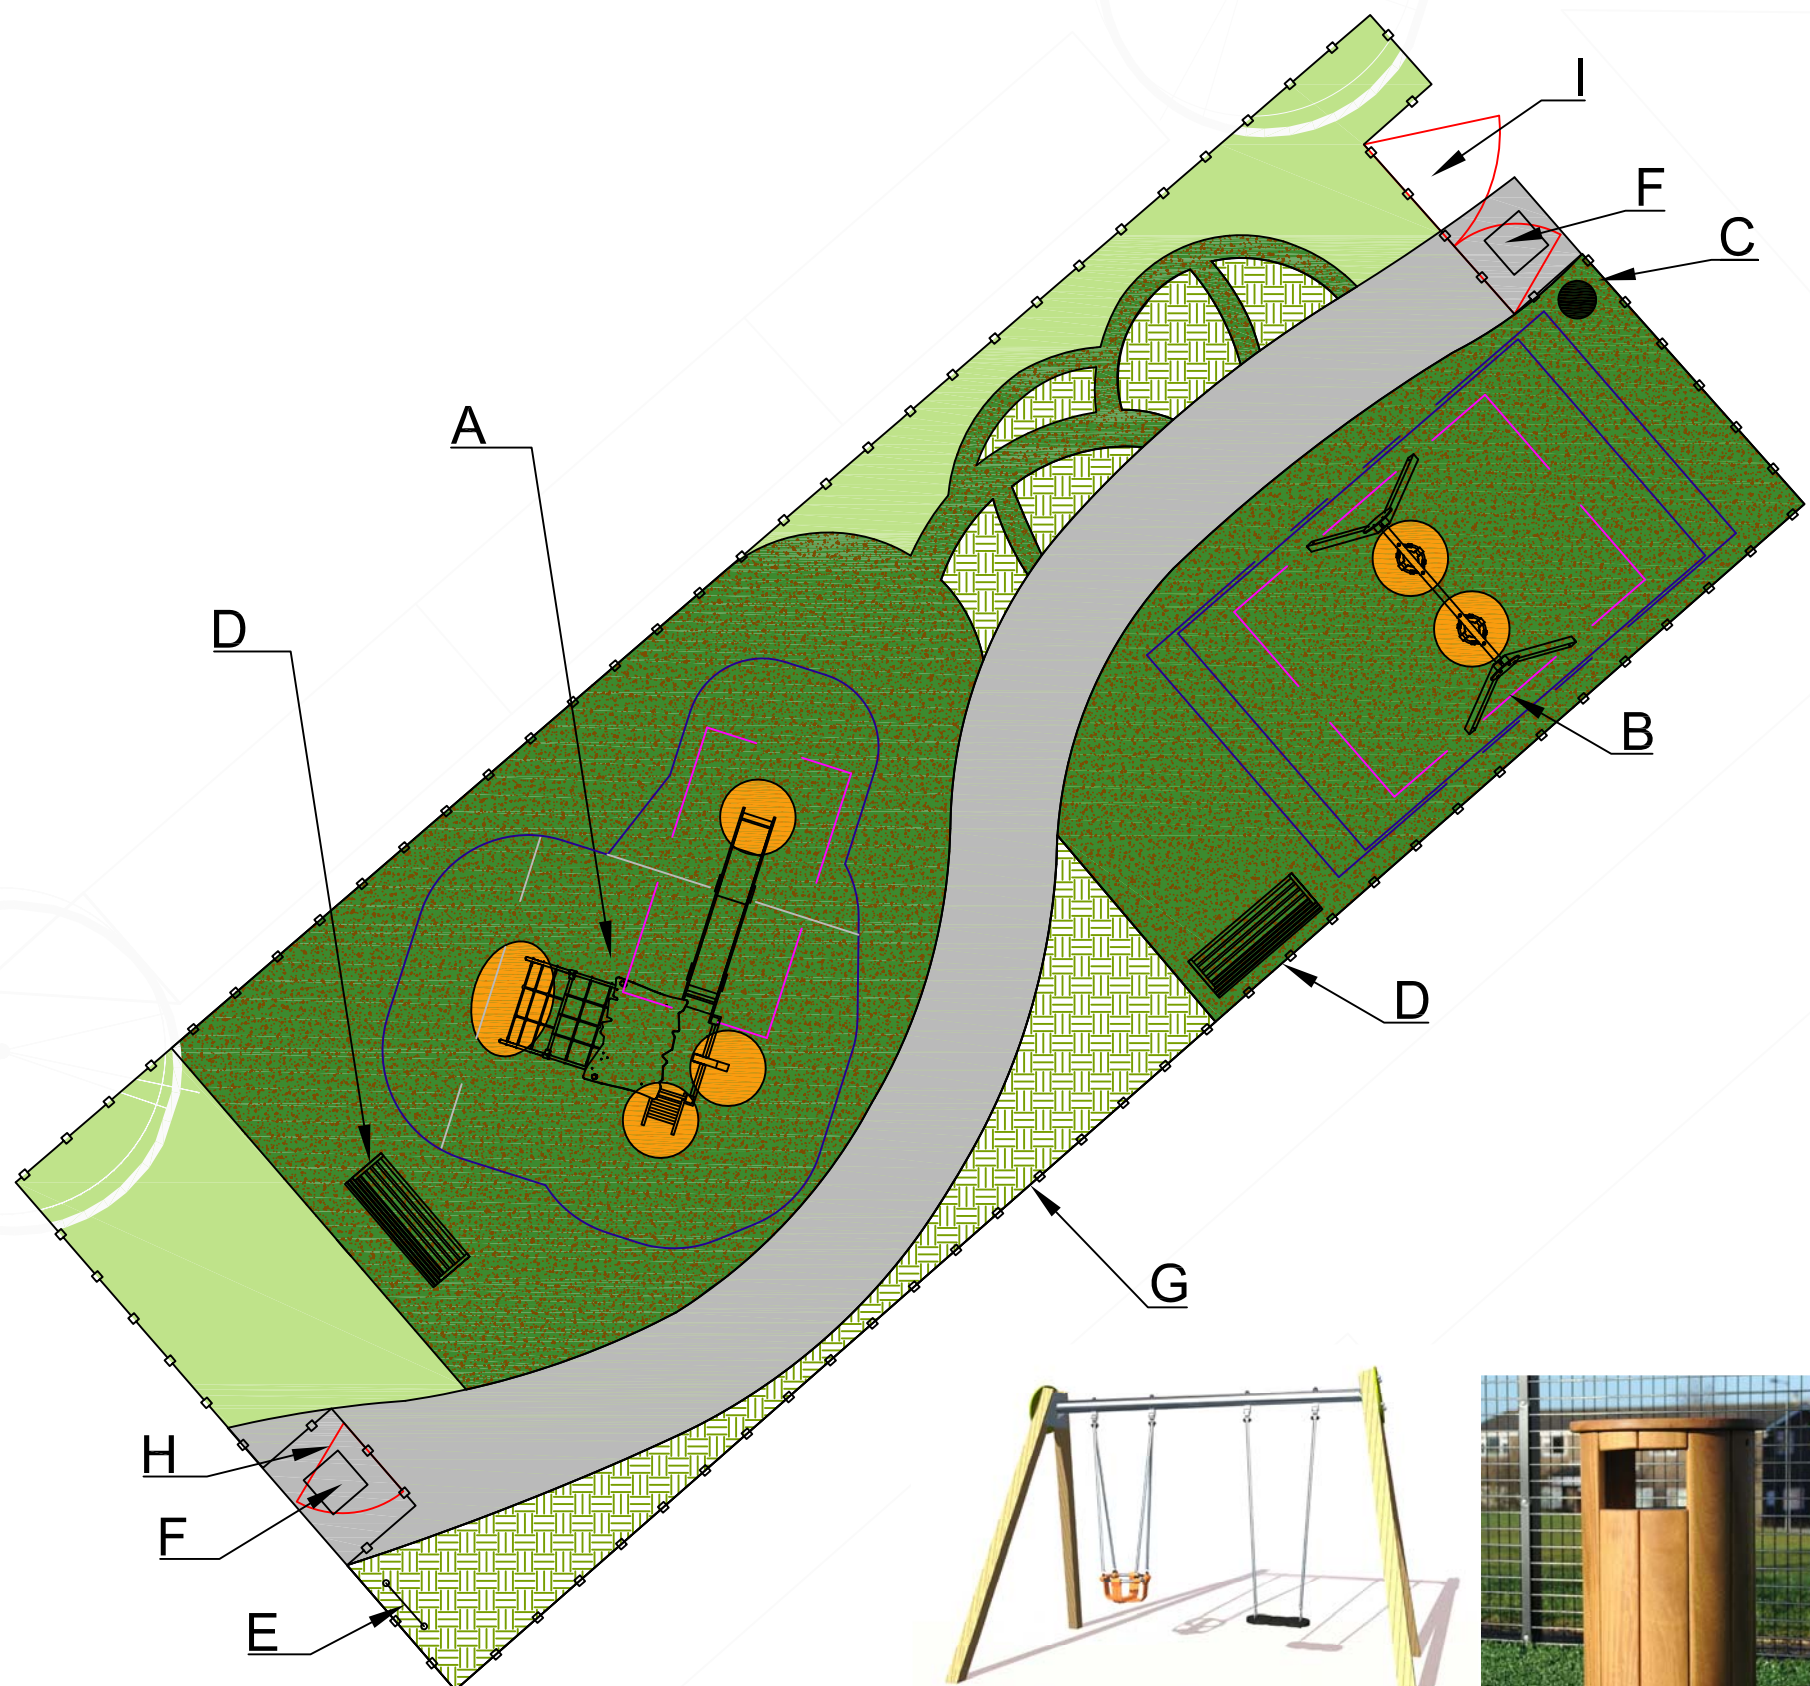

PRODUCT KEY

	Rubber Mulch		Grass
	Planting by aspect		Tarmac Path (optional extra)
	Fence		Free Space