


Note-

Storage shed to be formed by 'Empire shed' by Wayfair or similar approved. To incorporating vertical and horizontal slat timber cladding, fully lockable doors to match cladding, Colour- Natural, Pent roof, timber Post and roof fixed. Size as shown.

Two 'Ecosure' Water butt by Tankshop or similar approved. Incorporating 1050 Litres of water each and Weatherproof (Resistant against corrosion). Size as shown.

01 Storage shed
scale 1:20

©David Jarvis Associates 2016

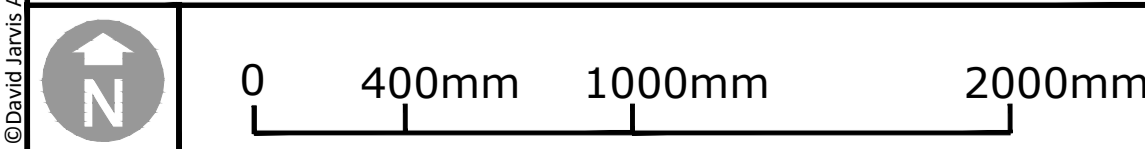

OS data © Crown copyright and database rights 2016 Ordnance Survey 0100031673

Notes

Issue: Drawn by David Jarvis Associates Limited (CROWN COPYRIGHT. ALL RIGHTS RESERVED 2017 LICENCE NUMBER 0100031). This drawing is for Planning purposes only - Do not use this drawing for Construction. The information contained in the drawing should be used as a guide to the final form and finishes of the landscape scheme. Any revisions to be approved by the Client and Local Authority.

Scaling: Do not scale this drawing. Use given dimensions only.

Setting out: refer to Engineers for information regarding setting out. In the event of discrepancy refer to Engineers in the first instance.

Contractor Responsibility: The contractor is responsible for checking dimensions, tolerances and references. Any discrepancy to be verified with the Architects before proceeding with the works. Where an item is covered by drawings to different scales the larger scale drawings is to be worked to.

Foundations: Developers / Contractors to ensure that all foundations (Buildings and external walling) are designed and constructed so as to take into account, at the time of maturity, any existing or proposed trees, hedgerows or other vegetation on the application site or existing vegetation on land adjoining the site at the time of construction and any trees felled or hedgerows removed on or adjacent to the site during the previous 15 years.

Design Levels: Refer to Engineers where design levels are not shown.

Drawing Revision				
Rev.	Date	Description	Drawn	Checked
P1	04/12/2017	First issue.	GR	BS

Status **PLANNING**

DAVID JARVIS ASSOCIATES

DAVID JARVIS ASSOCIATES LIMITED
1 Tennyson Street Swindon Wiltshire SN1 5DT
T: 01793 612173
e: mail@davidjarvis.biz
w: www.davidjarvis.biz

Client **ELMSBROOK (CREST A2D) LLP**

Project **ELMSBROOK, BICESTER PHASES 3 & 4**

Drawing Title **ALLOTMENT SHED**

Scale 1:20	Sheet Size A1	Date 04/12/2017
Drawing No. 14790/5612	Revision P1	

SOURCE-ORIGINAL DRAWING PRODUCED BY PRP - PHASE 2 PROPOSALS. DRAWING RE USED WITH PRP CONSENT