

PRELIMINARY TPP

COPYRIGHT RESERVED
DO NOT SCALE FROM THIS DRAWING

Tree Survey Drawing Key

- Tree Protection Area m2
- Tree Canopy Extent
- Stem Location / Coloured disc
- Arrows BS: 5821 Category
- Tree Number

See Innovation Environmental Tree Survey for Individual Tree Details

KEY


- Tree to be retained
- Tree to be Pruned
- Tree to be removed
- Tree protective fencing
- No Dig Surface
- Supervised Excavations
- Construction Exclusion Zone
- Temporary Ground Protection
- Proposed Development Area

innovation group
environmental services

Environmental Services
Unit 4, Linnell Court,
Cambridge Business Park,
Ainwick NE66 2JD

T: +44 (0) 330 380 1030
F: +44 (0) 330 380 1033
E: info@innovation-environmental.co.uk
W: www.innovation-environmental.co.uk

REV AMENDMENTS DRAW DATE AUTH

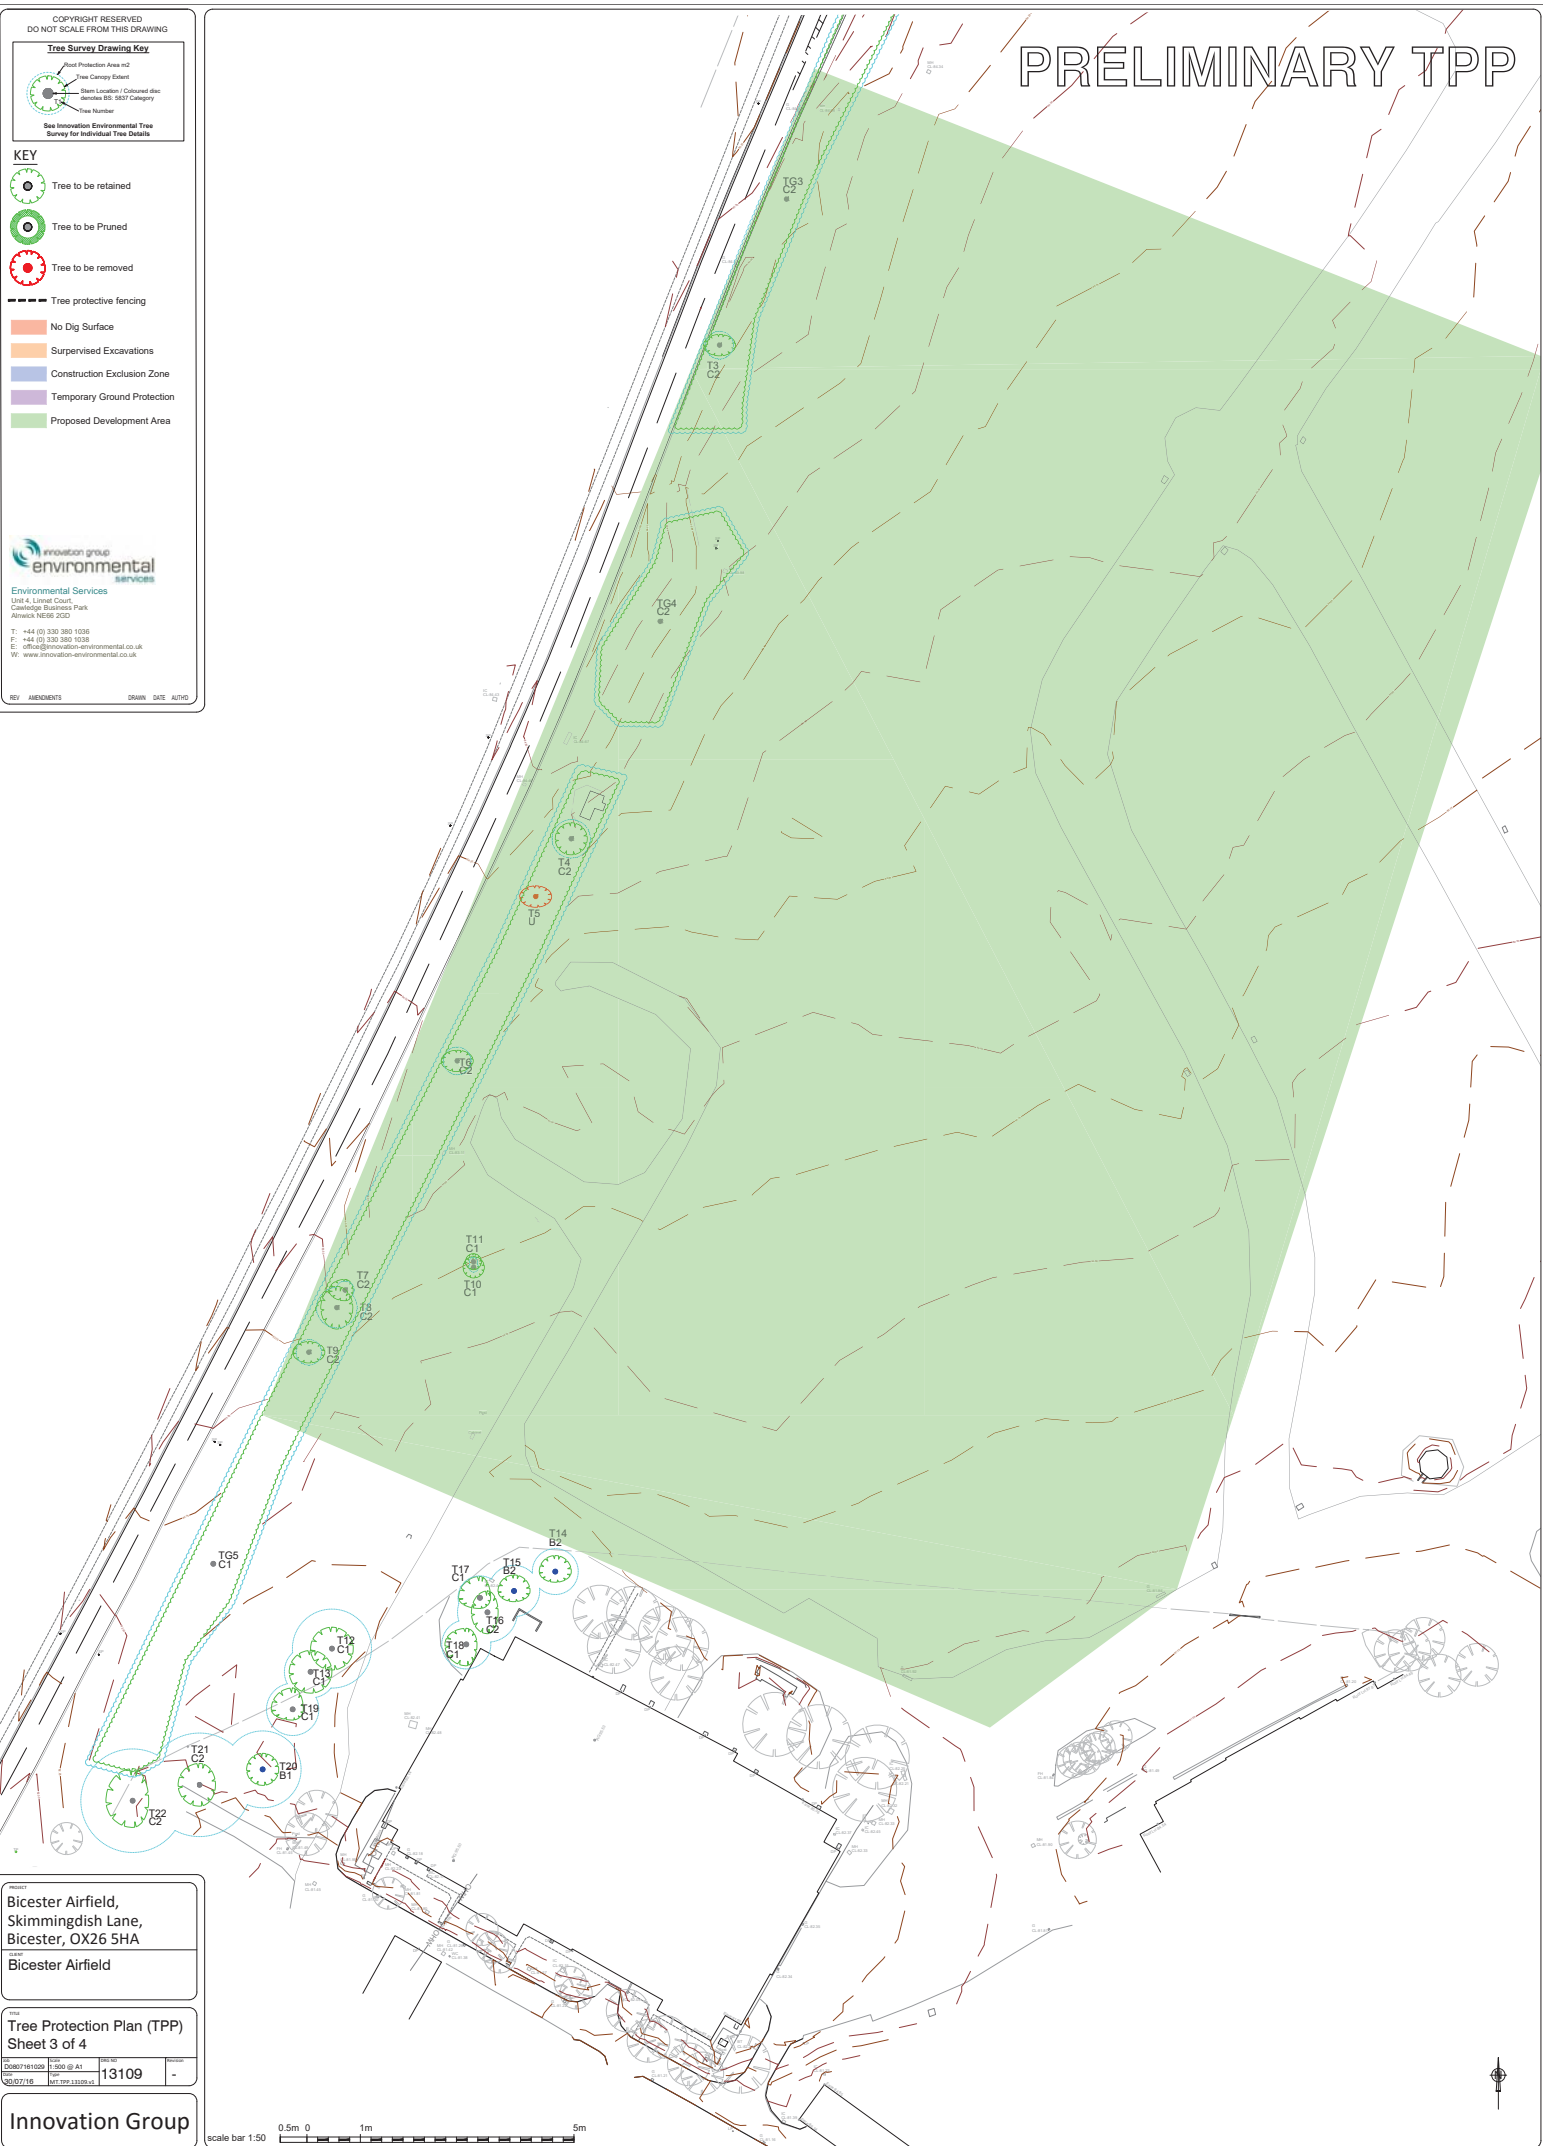

PROJECT
Bicester Airfield,
Skimmingdish Lane,
Bicester, OX26 5HA

SITE
Bicester Airfield

TITLE
Tree Protection Plan (TPP)
Sheet 3 of 4

PROJECT NO 13109

DATE 03/07/16

INNOVATION GROUP




PRELIMINARY TPP

COPYRIGHT RESERVED
DO NOT SCALE FROM THIS DRAWING

Tree Survey Drawing Key



- KEY**
- Tree to be retained
 - Tree to be Pruned
 - Tree to be removed
 - Tree protective fencing
 - No Dig Surface
 - Supervised Excavations
 - Construction Exclusion Zone
 - Temporary Ground Protection
 - Proposed Development Area

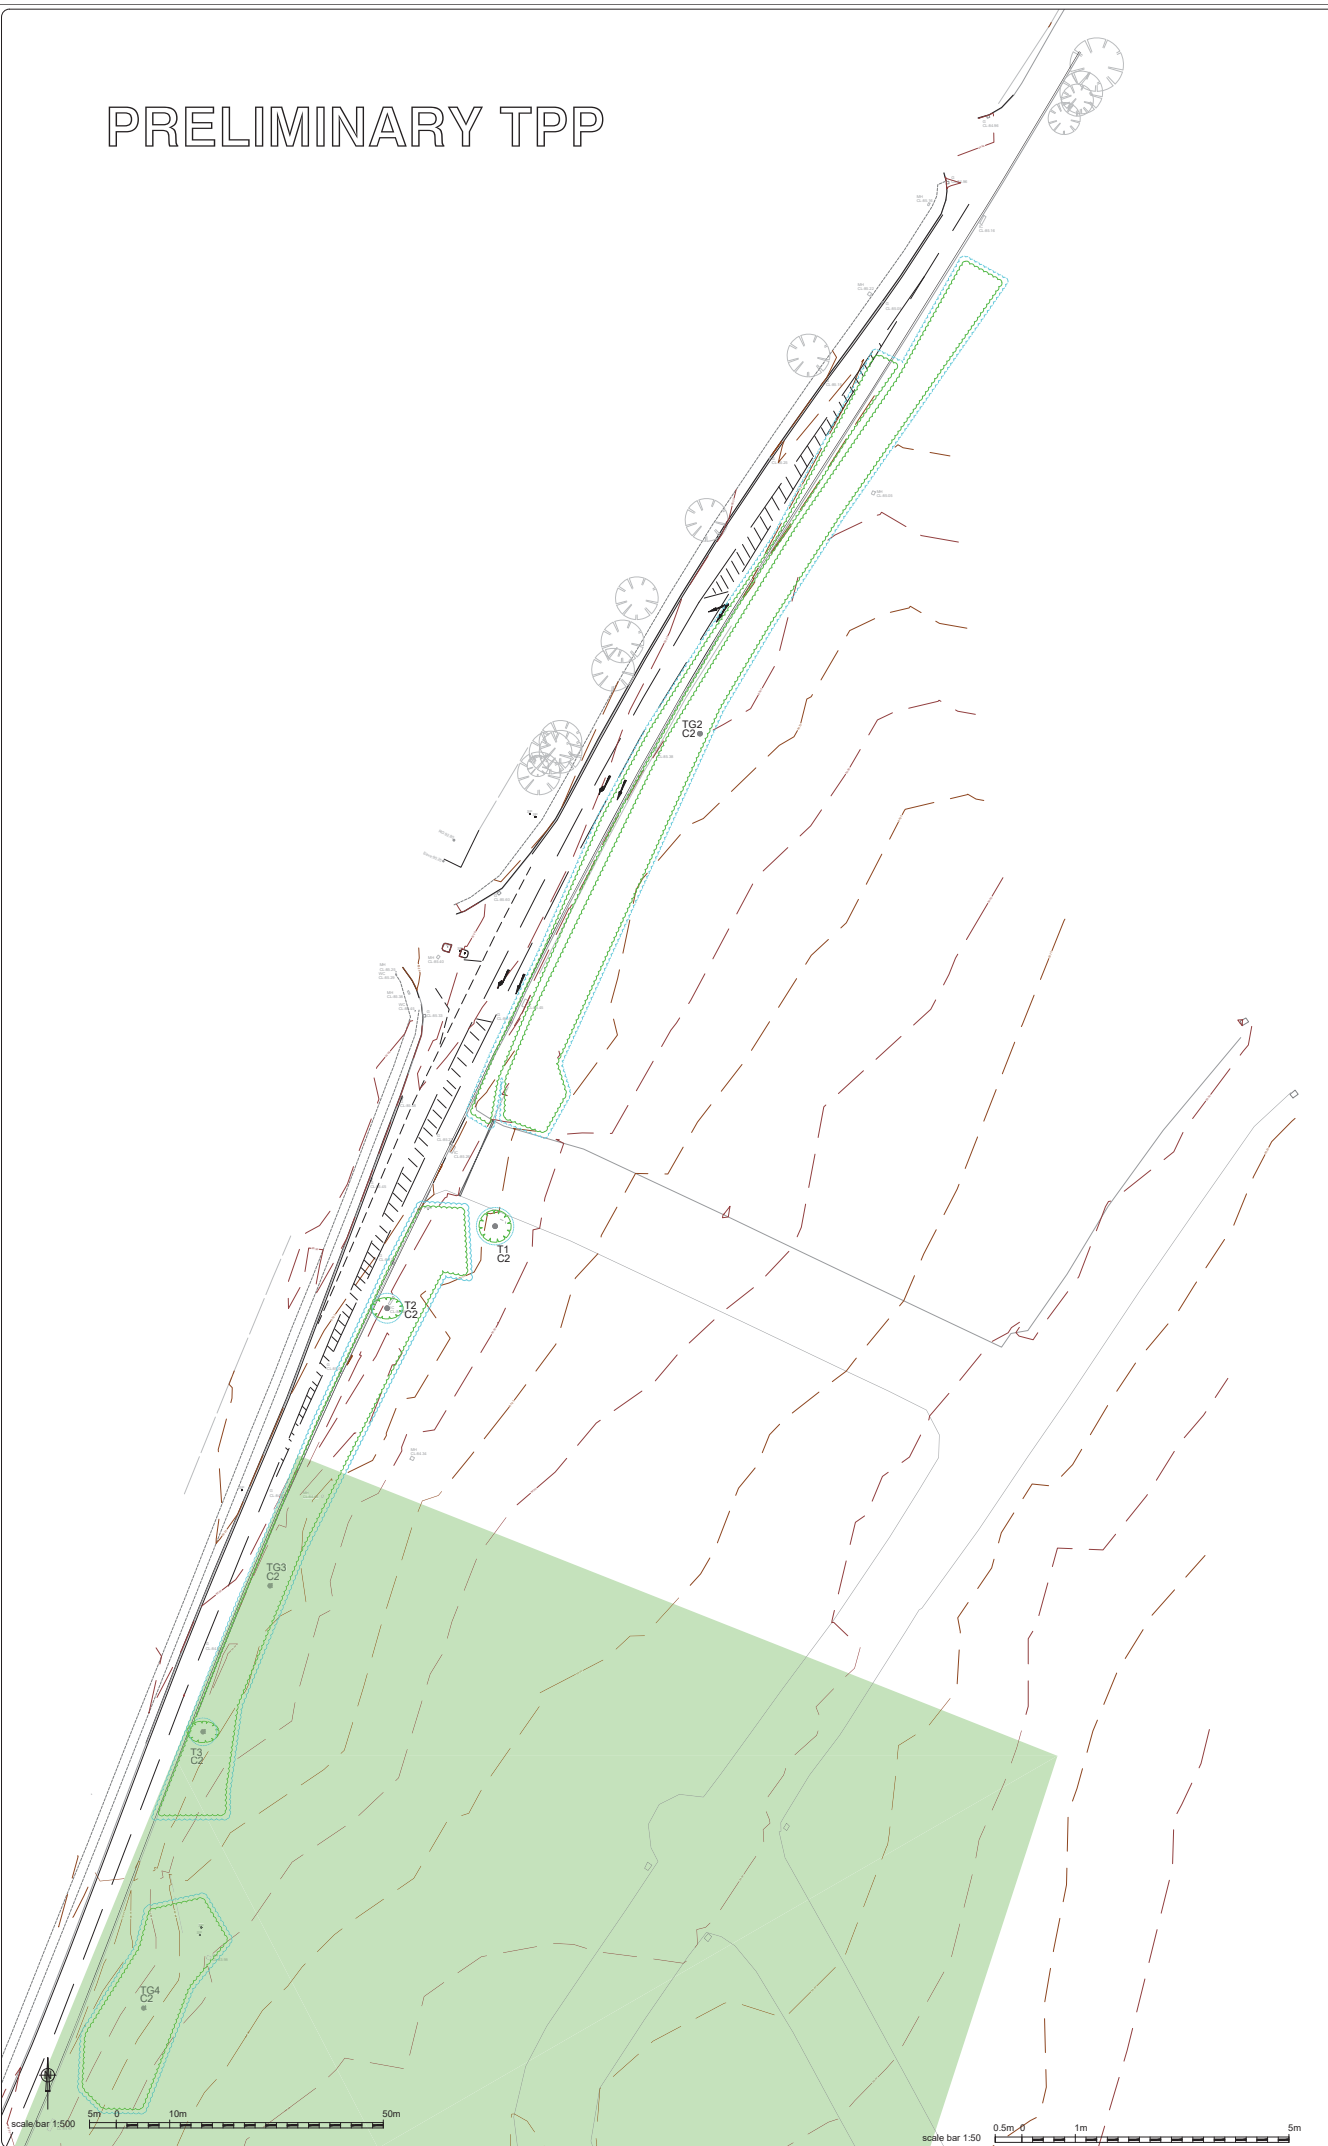

Environmental Services
Unit 4, Linnet Court,
Cambridge Business Park
Ainslie Road, CB3 2DQ
T: +44 (0) 330 380 1030
F: +44 (0) 330 380 1038
E: office@innovation-environmental.co.uk
W: www.innovation-environmental.co.uk

REV AMENDMENTS DRAWN DATE AUTH

Project:
**Bicester Airfield,
Skimmingdish Lane,
Bicester, OX26 5HA**

Client:
Bicester Airfield

Tree Protection Plan (TPP)
Sheet 4 of 4

Drawn: 13109
Date: 15/07/16

Innovation Group

