


Notes:


Staking should only be used for larger trees that need stability until their roots have been able to establish in the indigenous soil.

The tie should be loose enough to allow growth of the trunk but firm to prevent movement of the rootball.

Stakes should be removed after one year.

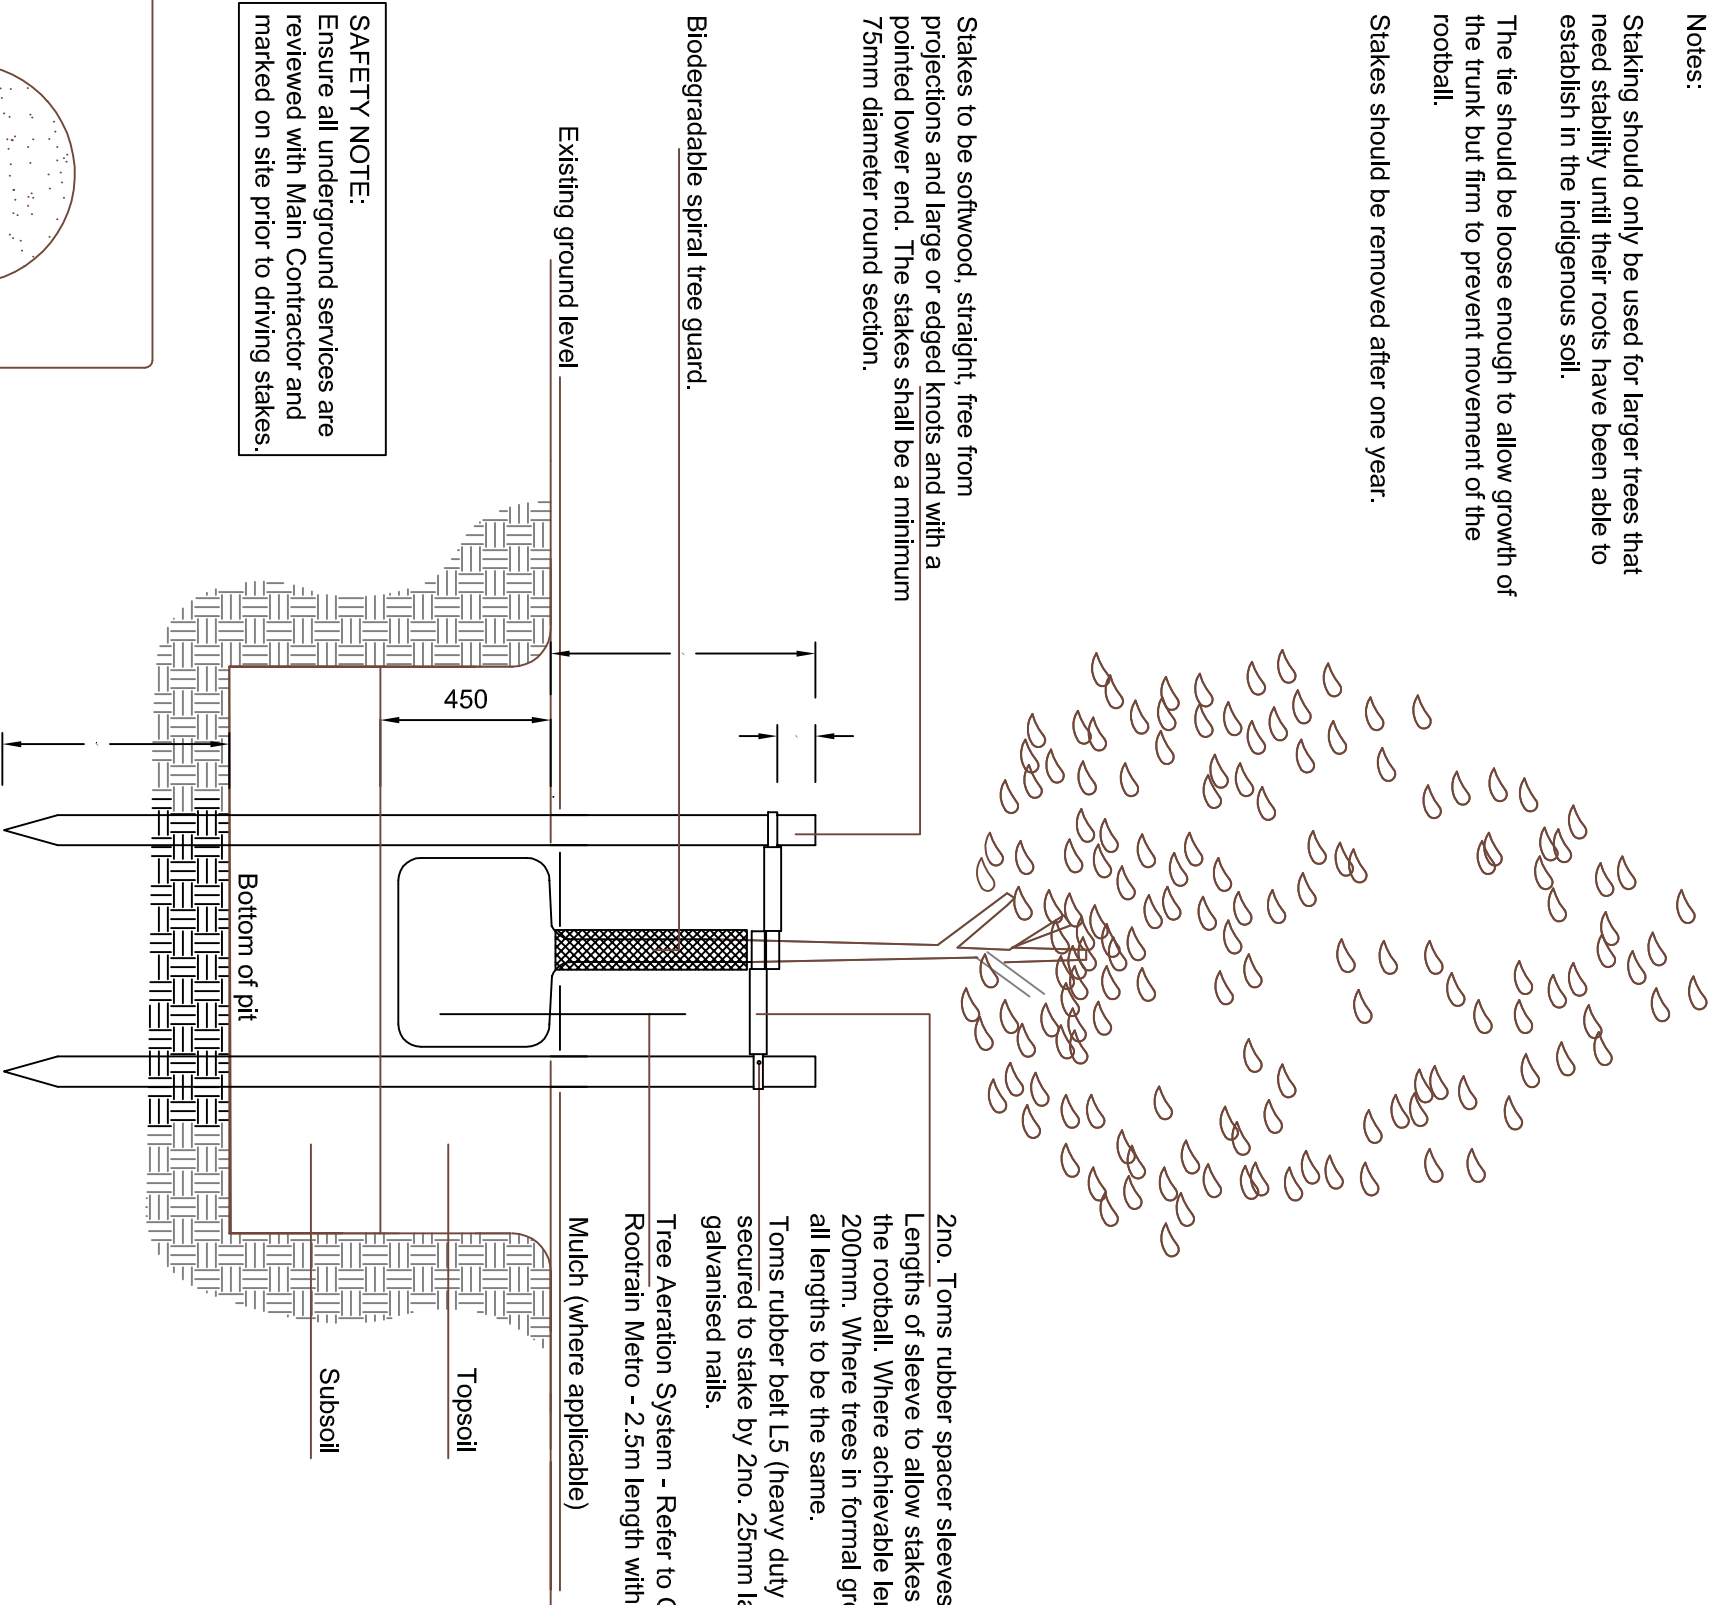


SAFETY NOTE:
Ensure all underground services are reviewed with Main Contractor and marked on site prior to driving stakes.

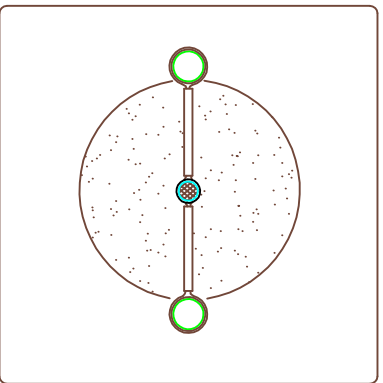


PLAN VIEW

STANDARD TREE DETAIL

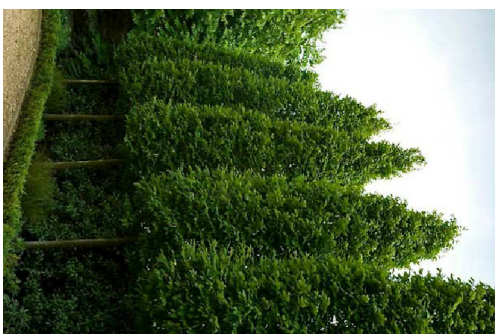

CARPINUS BETULUS
'FRANS FONTAINE'

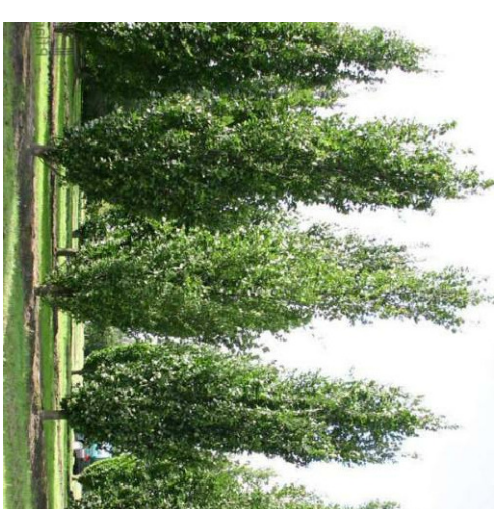

FAGUS SYLVATICA 'DAWYCK'



MALUS 'TSCHONOSHKII'



LIQUIDAMBER STYRACIFLUA
'SLENDER SILHOUETTE'



PRUNUS ERECTA 'AMANOGAWA'

INDICATIVE TREE SPECIES IMAGES

Levels and dimensions to be checked on site prior to commencement of work.
All discrepancies to be reported to the landscape architect immediately.
© Copyright Anthony Stiff Associates

Revision description	No.	By	Date
<p>ANTHONY STIFF ASSOCIATES See Landscapes Differently T. 01235 832900 F. 01235 881482 anthony@stiffassociates.co.uk</p>			
Status			
PLANNING			
Project			
BICESTER HERITAGE - NEW TECHNICAL SITE			
Description			
TREE PIT DETAIL & TREE REFERENCE IMAGES			
Scale(s)	1:20 @ A3	Date	21.11.18
Drawn By	RS	Checked By	AS
Dwg. No.	ASA-561-DR-701	Rev	P1
			Draft

File Ref: Z:\Data\Projects\561 - Bicester Technical Design & LVA\Documents and Drawings\Current (Working Documents and Drawings)\ASA-561-DR-001-701.dwg