


INSERT A - TO TIE INTO CAMP ROAD PROPOSALS

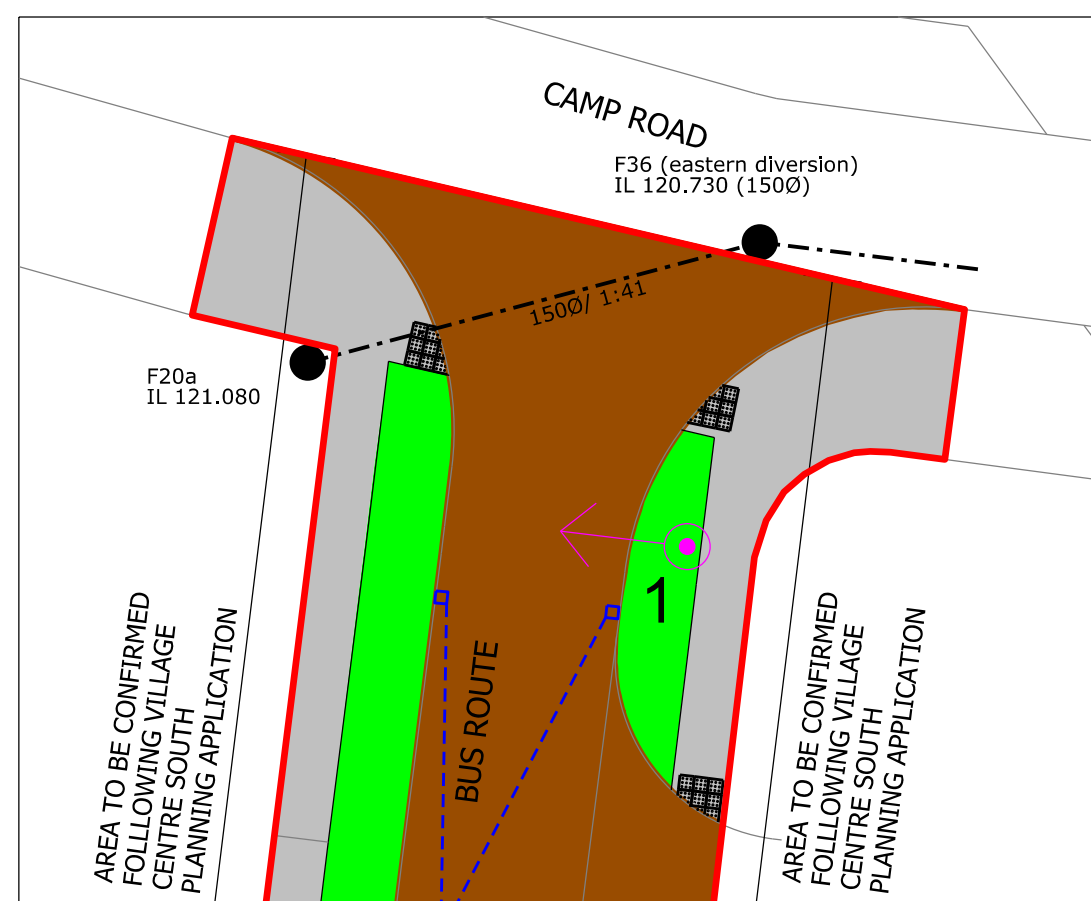

INSERT B - TO TIE INTO VILLAGE CENTRE PROPOSALS

D	LIGHTING COLUMN 2 REMOVED TO SUIT OCC REVISED LIGHTING DESIGN DATED 06/05/17	AT	JF	12.06.17
B	SPRINKLER LINES AND DOWN STREET ADDRESS CHANGED TO SUIT LATEST DESIGN	AT	JF	12.06.17
A	EXTENT OF PROPOSED ADAPTABLE FOOTPATH UPDATED TO SUIT CLIENT COMMENTS	AT	JF	23.02.17
	STREET LIGHTING UPDATED TO SUIT LATEST DESIGN	AT	JF	12.12.16
REVISION	DESCRIPTION	DRAWN	CHECKED	DATE
	PRELIMINARY <input type="checkbox"/> INFORMATION <input type="checkbox"/> TENDER <input checked="" type="checkbox"/> CONTRACT <input checked="" type="checkbox"/> AS BUILT <input type="checkbox"/>			

WOODS HARDWICK
ARCHITECTS ENGINEERS AND DEVELOPMENT CONSULTANTS

TITLE	UPPER HEYFORD PARCEL D6a (PHASE 5)	15-17 GOLDINGTON ROAD BESFORD, N.W.1 2WJ T. +44 (0)12134 20890
DETAILS	SECTION 38 LAYOUT	FORT KILGROVE, FORT PARKWAY SURREYHURST, S.W.19 9EP UNITED KINGDOM T. +44 (0)171 4297700 MAIL@WOODSHAWMINTC.COM WWW.WOODSHAWMINTC.COM
SCALE: 1:250 @ A0	DATE: JUNE 2016	DRAWN: CG
		CHK: AT

HFYE-5-899 D

HEYF-5-899 D