


Copyright Pegasus Planning Group Ltd. Crown copyright. All rights reserved. Ordnance Survey Copyright Licence number: 100042093. Promap Licence number: 100020449. EmapiSite Licence number: 0100031673. Standard OS licence rights conditions apply. Pegasus accepts no liability for any use of this document other than for its original purpose, or by the original client, or following Pegasus' express agreement to such use. T: 01285 947171 www.pegasuspg.co.uk

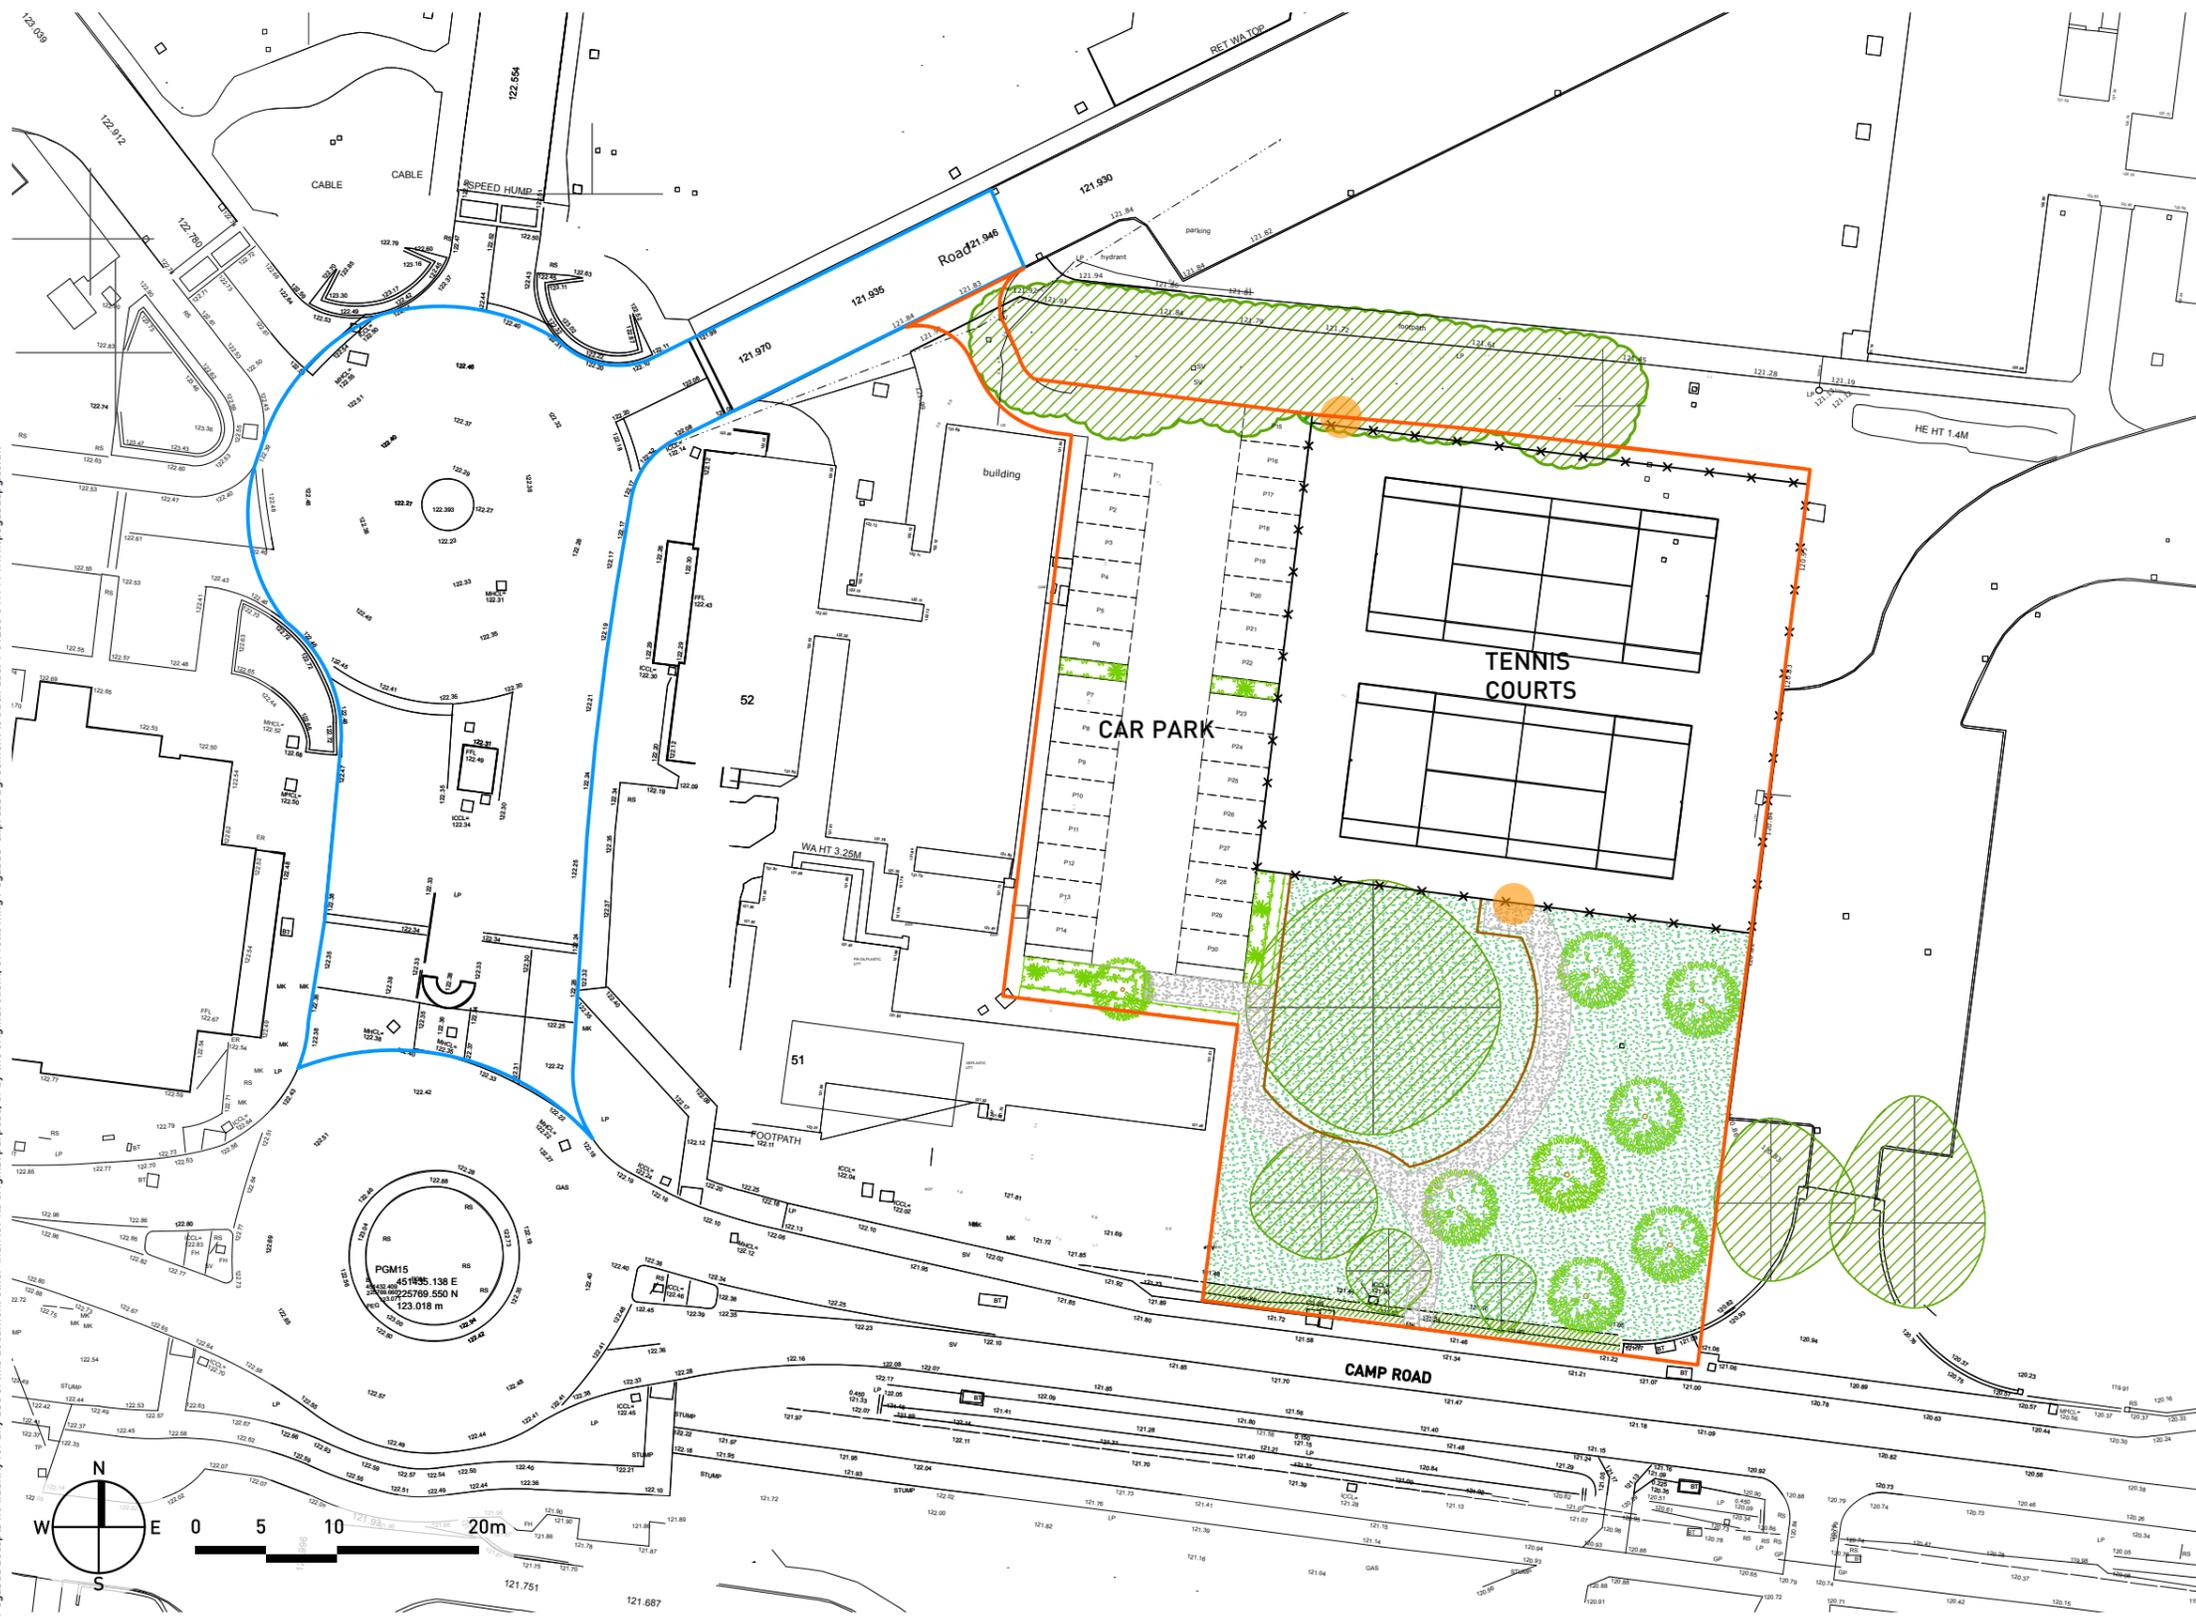

- KEY**
-  SITE LOCATION
 -  HIGHWAY ACCESS
 -  TIMBER KNEE RAIL
 -  2.75M HIGH FENCING
 -  GATE LOCATION (2M X 1.2M)
 -  EXISTING VEGETATION TO BE RETAINED
 -  PROPOSED NEW PLANTING
 -  PATH

HEYFORD PARK - HEYFORD PARK HOUSE CARPARK & TENNIS COURTS LAYOUT PLAN

