

NOTES

- 1. CONTRACTORS MUST CHECK ALL DIMENSIONS ON SITE. ONLY FIGURED DIMENSIONS ARE TO BE WORKED FROM. DISCREPANCIES MUST BE REPORTED TO THE ARCHITECT OR ENGINEER BEFORE PROCEEDING. THIS DRAWING IS COPYRIGHT.
2. REPRODUCED FROM OS STEMAP BY PERMISSION OF ORDINANCE SURVEYS ON BEHALF OF THE CONTROLLER OF HER MAJESTY'S STATIONERY OFFICE, © CROWN COPYRIGHT 2008. ALL RIGHTS RESERVED. LICENCE NUMBER 10007126.
3. UNTIL TECHNICAL APPROVAL HAS BEEN OBTAINED FROM THE RELEVANT AUTHORITIES, ALL DRAWINGS ARE ISSUED AS PRELIMINARY AND NOT FOR CONSTRUCTION. SHOULD THE CONTRACTOR COMMENCE SITE WORK PRIOR TO APPROVAL, BEING GIVEN IT IS ENTIRELY AT HIS OWN RISK.
4. SETTING OUT TO EXTERNAL FACE OF DWELLING WALLS AND ARE BASED ON FOCUS IN DESIGN LAYOUT. WOODS HARDWICK ACCEPT NO RESPONSIBILITY FOR THE ACCURACY OF THE INFORMATION PROVIDED AND THE CONTRACTOR IS TO CHECK THE LATEST REVISION PRIOR TO STARTING ON SITE. ANY DISCREPANCIES TO BE REPORTED TO THE ARCHITECT AND ENGINEER IMMEDIATELY.



Table with columns: LOCATION, CHAINAGE, EASTING, NORTHING, BEARING. Contains data for ALIGNMENT D6A-1.

Table with columns: LOCATION, CHAINAGE, EASTING, NORTHING, BEARING. Contains data for ALIGNMENT D6A-2.

Table with columns: LOCATION, CHAINAGE, EASTING, NORTHING, BEARING. Contains data for ALIGNMENT D6A-3.

Table with columns: LOCATION, CHAINAGE, EASTING, NORTHING, BEARING, ANGLE, ARC LENGTH, TANL. Contains data for ALIGNMENT BUS.

SEE INSET B

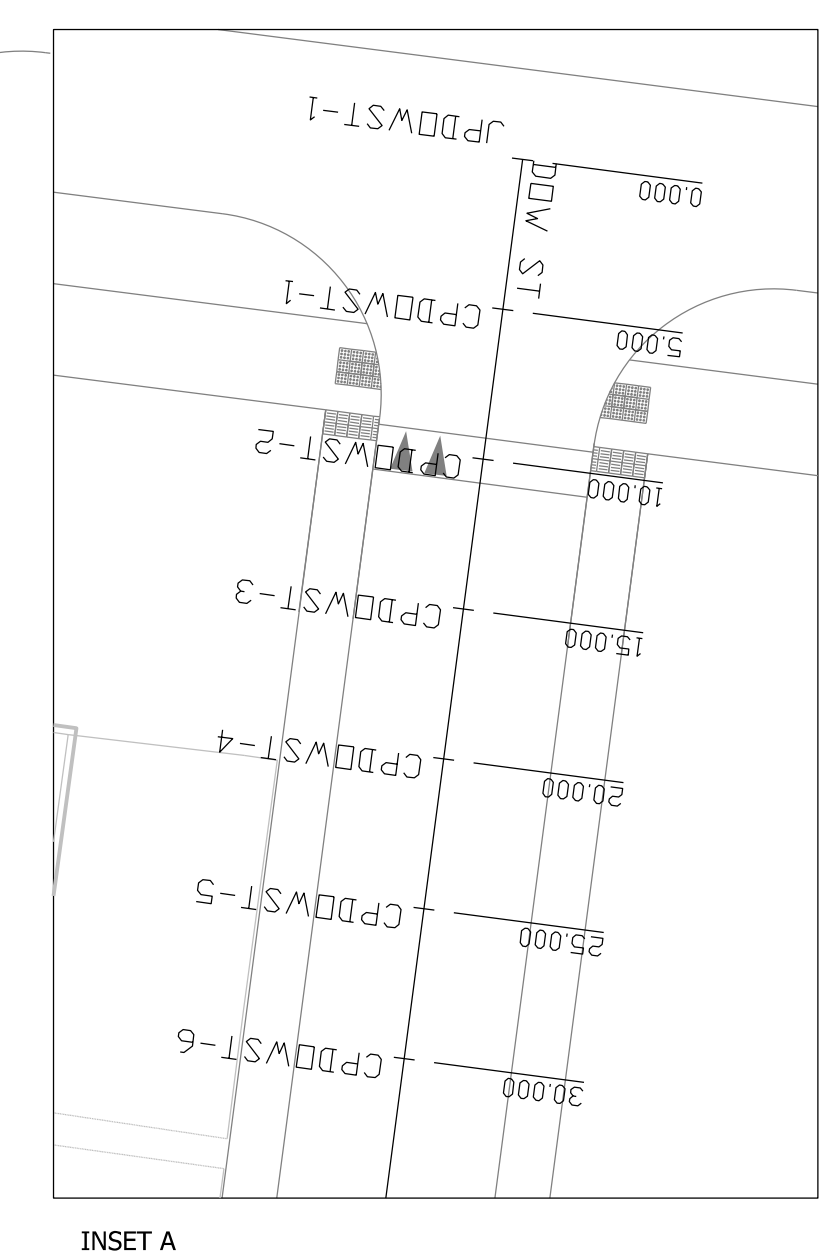


Table with columns: LOCATION, CHAINAGE, EASTING, NORTHING, BEARING. Contains data for ALIGNMENT DOW ST.

Table with columns: LOCATION, CHAINAGE, EASTING, NORTHING, RADIUS, BEARING, ANGLE, ARC LENGTH, TANL. Contains data for ALIGNMENT D6A-3.

Table with columns: LOCATION, CHAINAGE, EASTING, NORTHING, RADIUS, BEARING, ANGLE, ARC LENGTH, TANL. Contains data for ALIGNMENT BUS.

REVISION table with columns: A, REVISION, DESCRIPTION, CG, AT, CHECKED, DATE. Includes options for PRELIMINARY, INFORMATION, TENDER, CONSTRUCTION, AS BUILT.

WOODS HARDWICK ARCHITECTS, ENGINEERS AND DEVELOPMENT CONSULTANTS

TITLE: UPPER HEYFORD PARK (PHASE 5) DETAILS: SETTING OUT

SCALE: 1:250 @ A0 DATE: JUNE 2016 DRAWN: CG CHK: AT FILE: HEYF-5-893 A

PLEASE SEE DRAWING HEYF-5-880 FOR BUS ROUTE SETTING OUT SOUTH OF PHASE 5