



**NOTES**


1. CONTRACTORS MUST CHECK ALL DIMENSIONS ON SITE. ONLY FIGURED DIMENSIONS ARE TO BE WORKED FROM. DISCREPANCIES MUST BE REPORTED TO THE ARCHITECT OR ENGINEER BEFORE PROCEEDING. © THIS DRAWING IS COPYRIGHT.
2. REPRODUCED FROM OS SITEMAP @ BY PERMISSION OF ORDNANCE SURVEY® ON BEHALF OF THE CONTROLLER OF HER MAJESTY'S STATIONERY OFFICE. © CROWN COPYRIGHT 2008. ALL RIGHTS RESERVED. LICENCE NUMBER 10007126.
3. UNTIL TECHNICAL APPROVAL HAS BEEN OBTAINED FROM THE RELEVANT AUTHORITIES, ALL DRAWINGS ARE ISSUED AS PRELIMINARY AND NOT FOR CONSTRUCTION. SHOULD THE CONTRACTOR COMMENCE SITE WORKS PRIOR TO APPROVAL, BEING GIVEN IT IS ENTIRELY AT HIS OWN RISK.

**SAFETY HEALTH AND ENVIRONMENTAL**


THERE ARE NO EXCEPTIONAL RISKS ASSOCIATED WITH THESE WORKS. REFER TO THE DESIGNER'S RISK ASSESSMENT FOR THE FULL ASSESSMENT OF RISKS.

**KEY**

- PARCEL BOUNDARY
- PROPOSED ADOPTABLE ROADS
- PROPOSED ADOPTABLE FOOTWAY
- PROPOSED ADOPTABLE GRASS AND LANDSCAPING
- ADOPTABLE GULLIES
- ADOPTABLE STREET LIGHTING (FOR DETAILS PLEASE SEE OXFORDSHIRE COUNTY COUNCIL DRAWING A486)

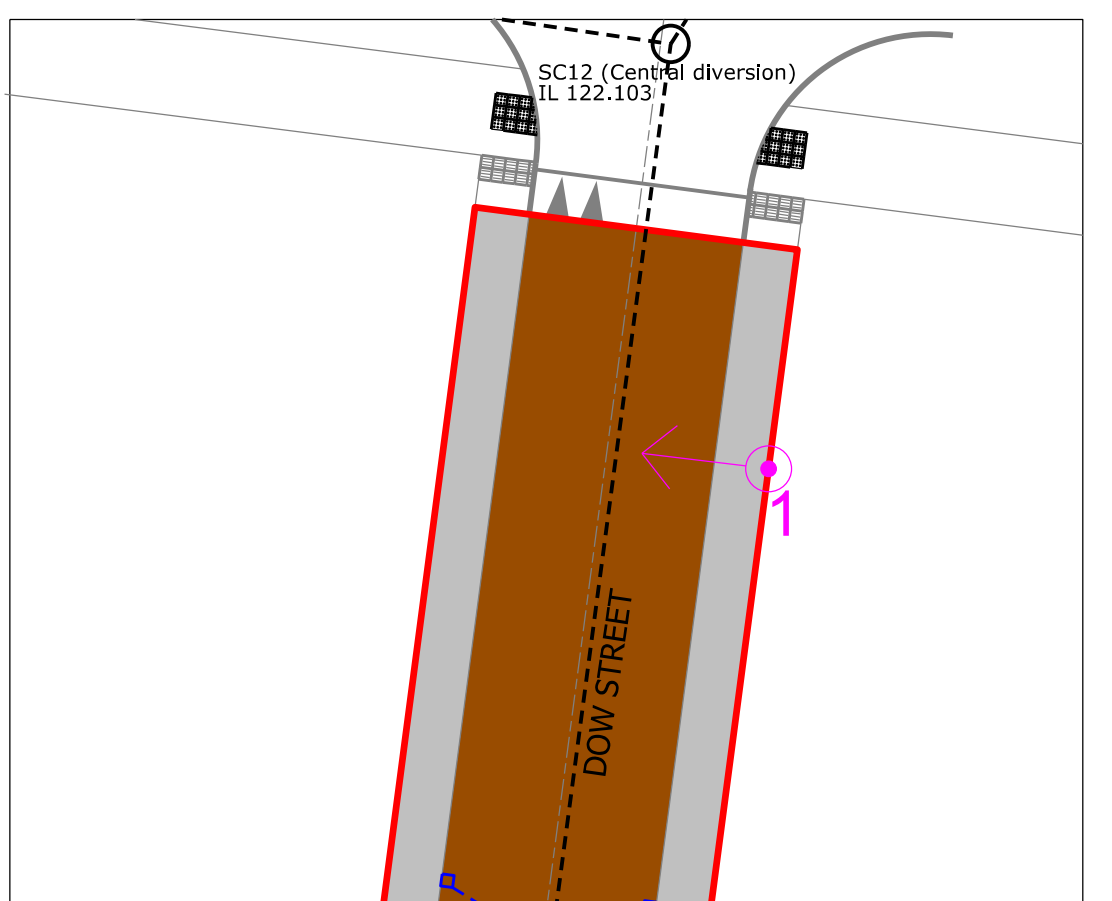

INSERT A - TO TIE INTO CAMP ROAD PROPOSALS.

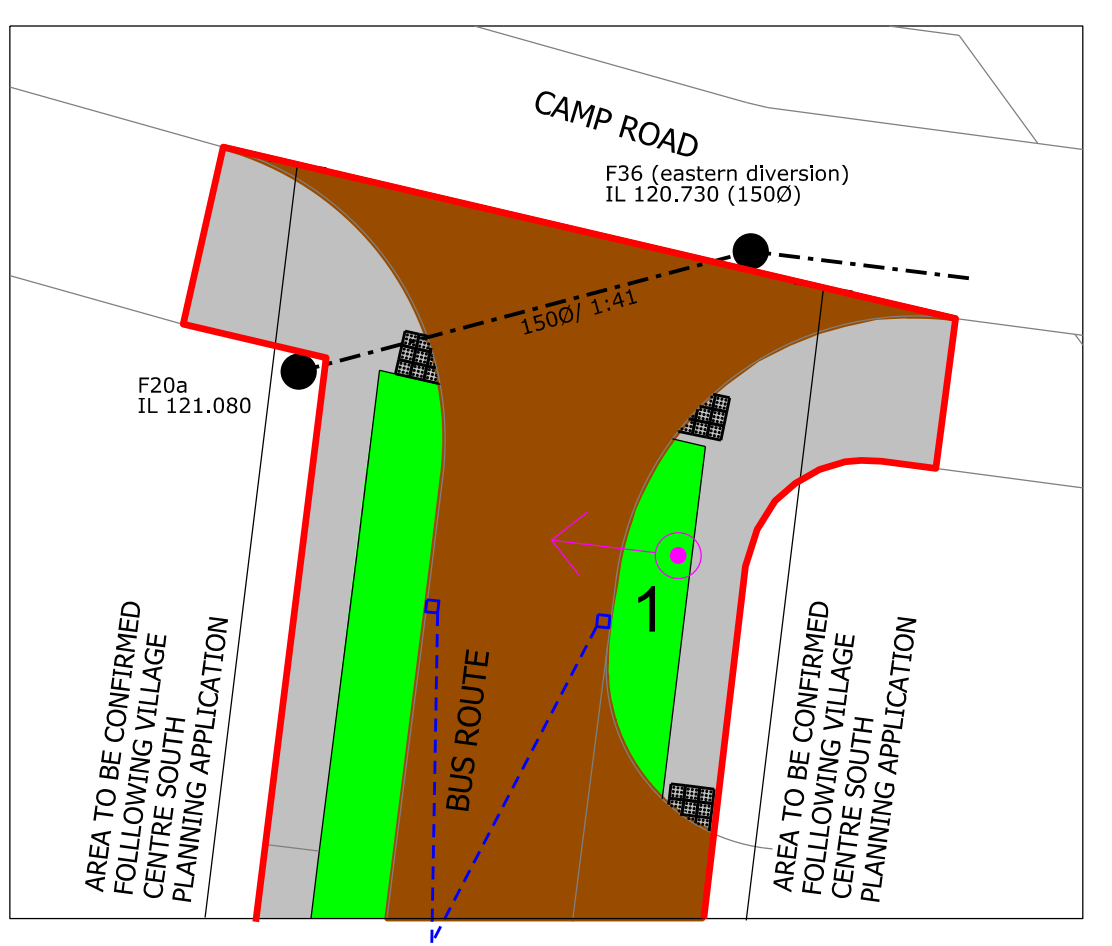

INSERT B - TO TIE INTO VILLAGE CENTRE PROPOSALS.

REVISION	DESCRIPTION	DATE	BY	CHECKED	DATE
PRELIMINARY	INFORMATION	TENDER	DISTRIBUTION	AS BUILT	

**WOODS HARDWICK**

ARCHITECTS, ENGINEERS AND DEVELOPMENT CONSULTANTS  
 15-17 GULLOCKTON ROAD  
 BRISTOL, BRISTOL  
 BS1 3JH  
 TEL: 01274 242682  
 FAX: 01274 242683  
 WWW.WOODSHARDWICK.COM

TITLE: UPPER HEYFORD PARCEL D6a (PHASE 5)  
 DETAILS: SECTION 38 LAYOUT  
 SCALE: 1:250 @ A0  
 DATE: JUNE 2016  
 DRAWN: CG  
 CHECK: AT  
 FOR DETAILS OF THE ROAD BEYOND THIS POINT PLEASE SEE DRAWING HEYF-5-870  
 PLEASE CHECK THE ENVIRONMENT BEFORE PRINTING THIS DRAWING  
 Reproofs: P5@enr.com  
 HEYF-5-899 D