

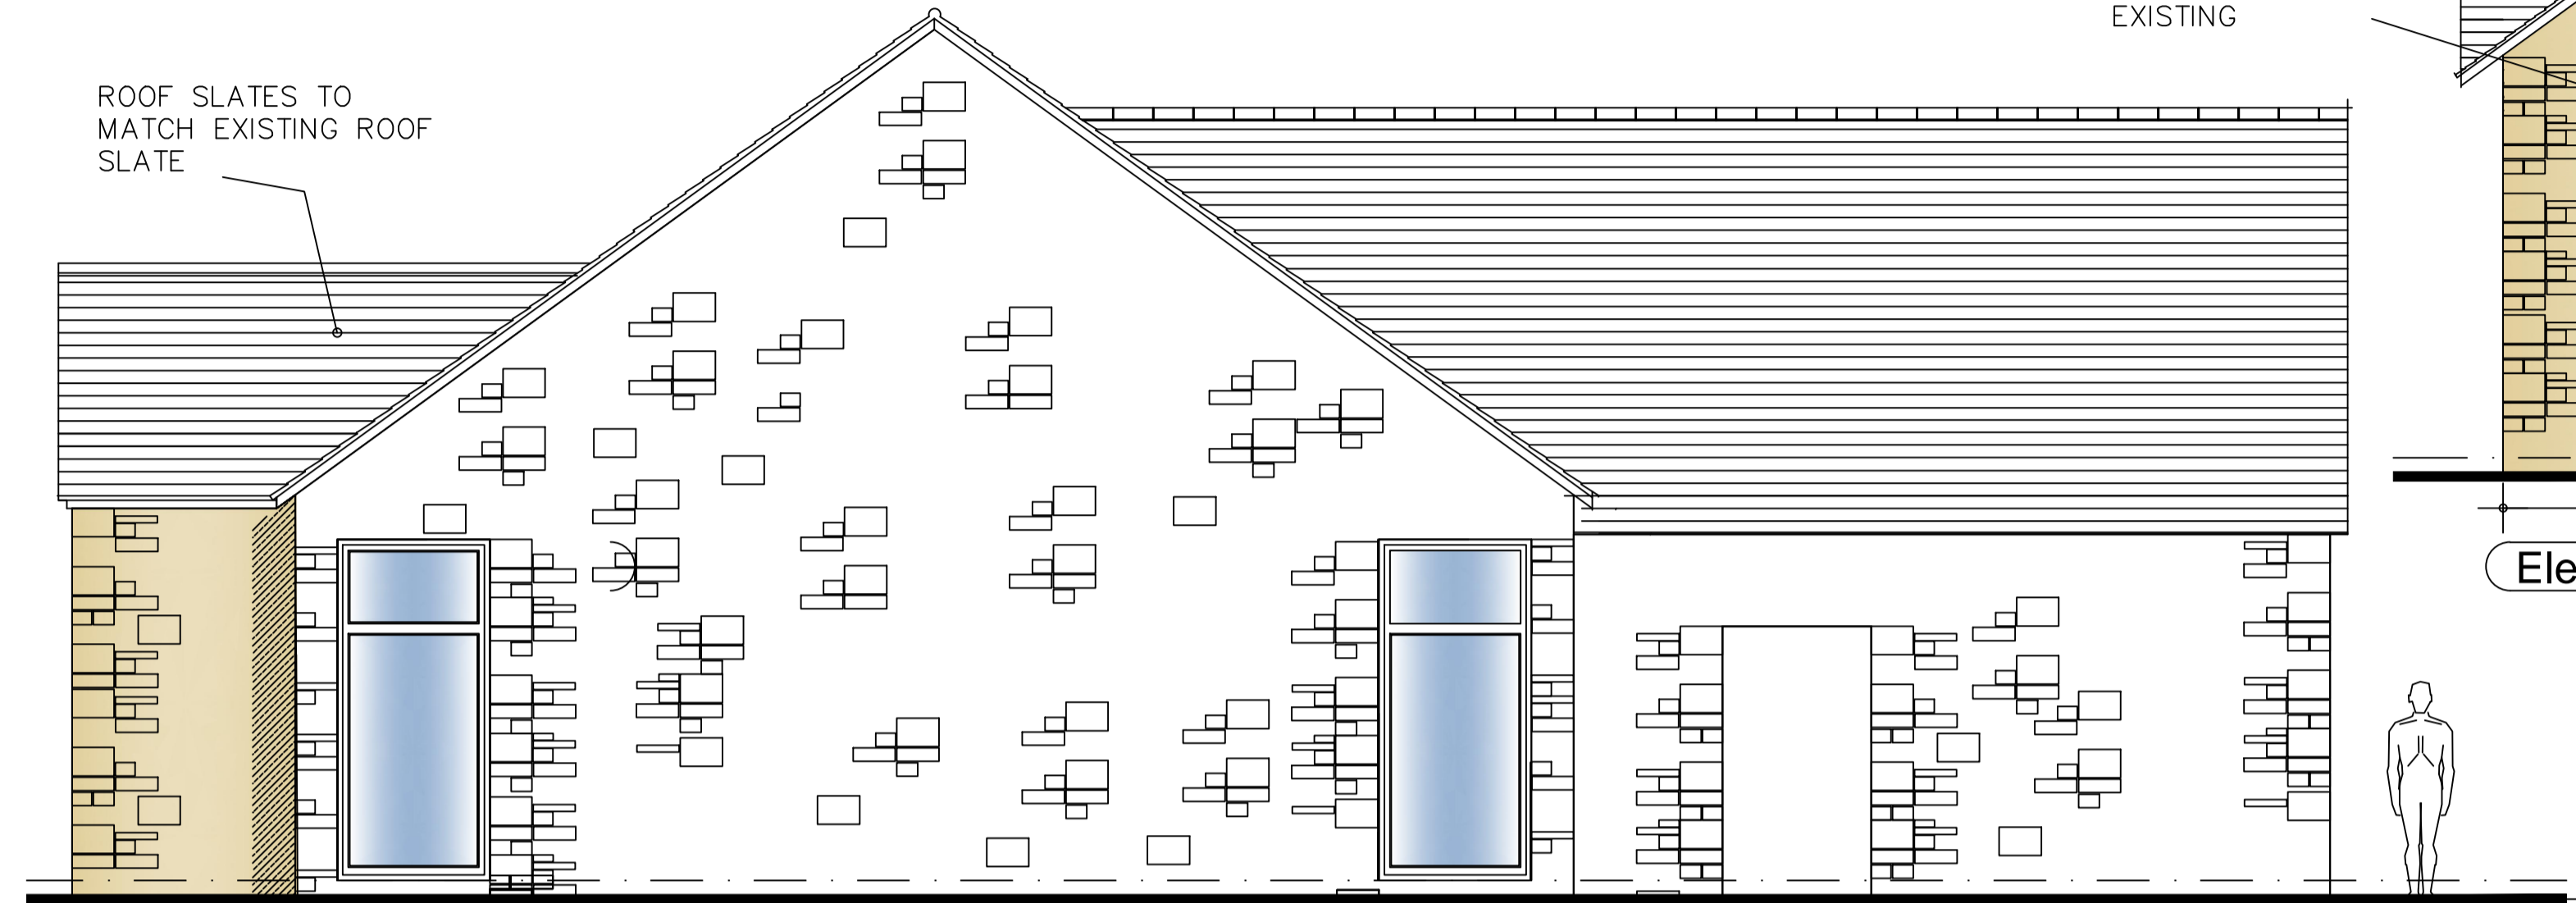



# PROPOSED

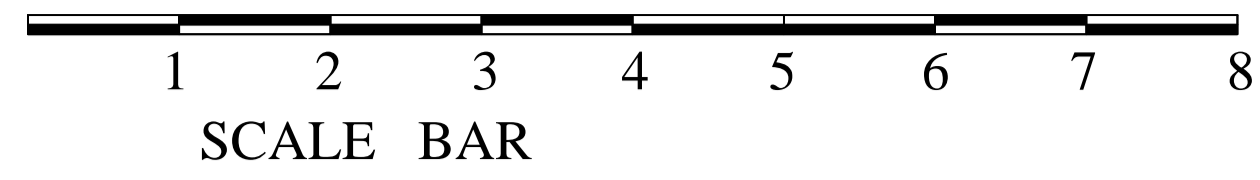


EXTENSION  
Elevation D

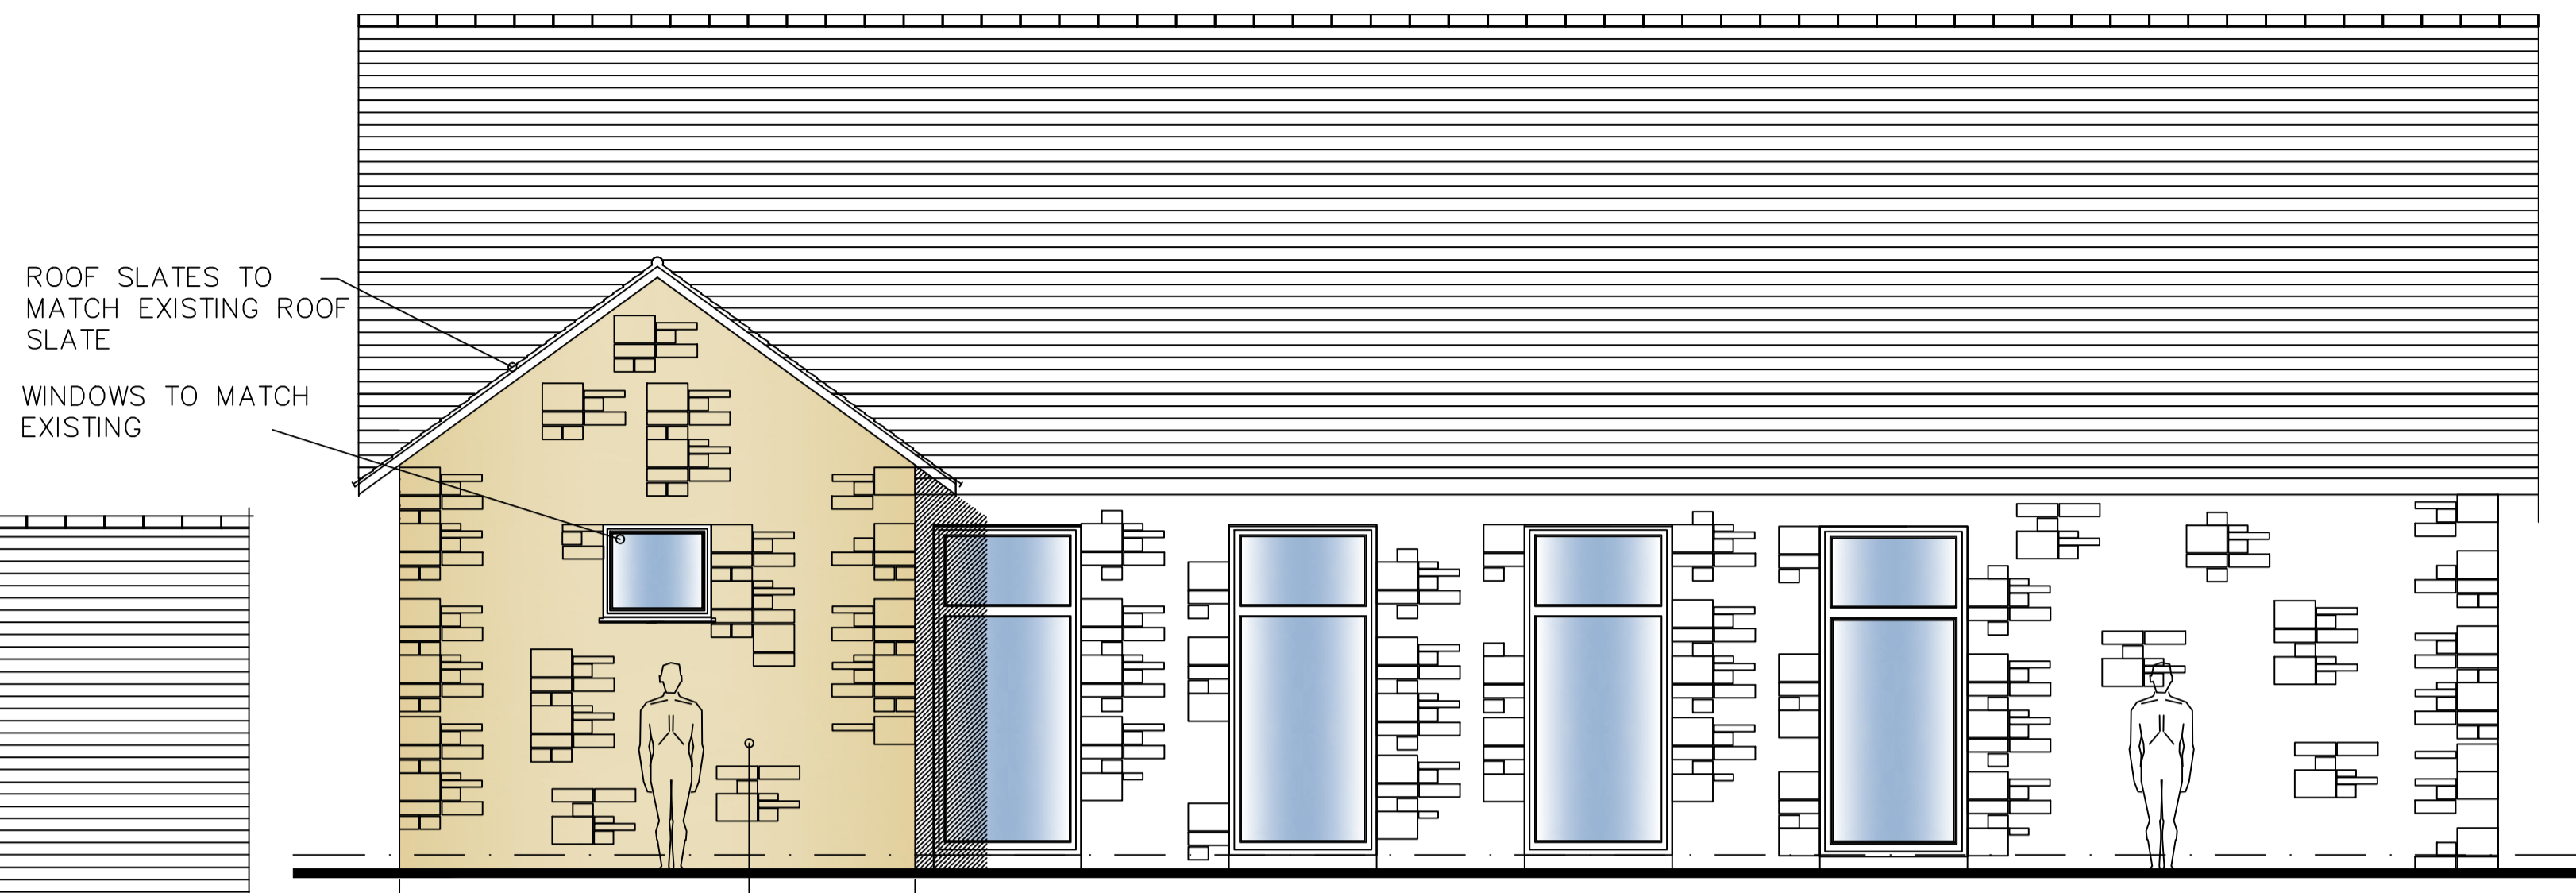

PROPOSED EXTENSION  
Elevation A  
WALLS TO MATCH EXISTING STONE WALLS OF MAIN BUILDING

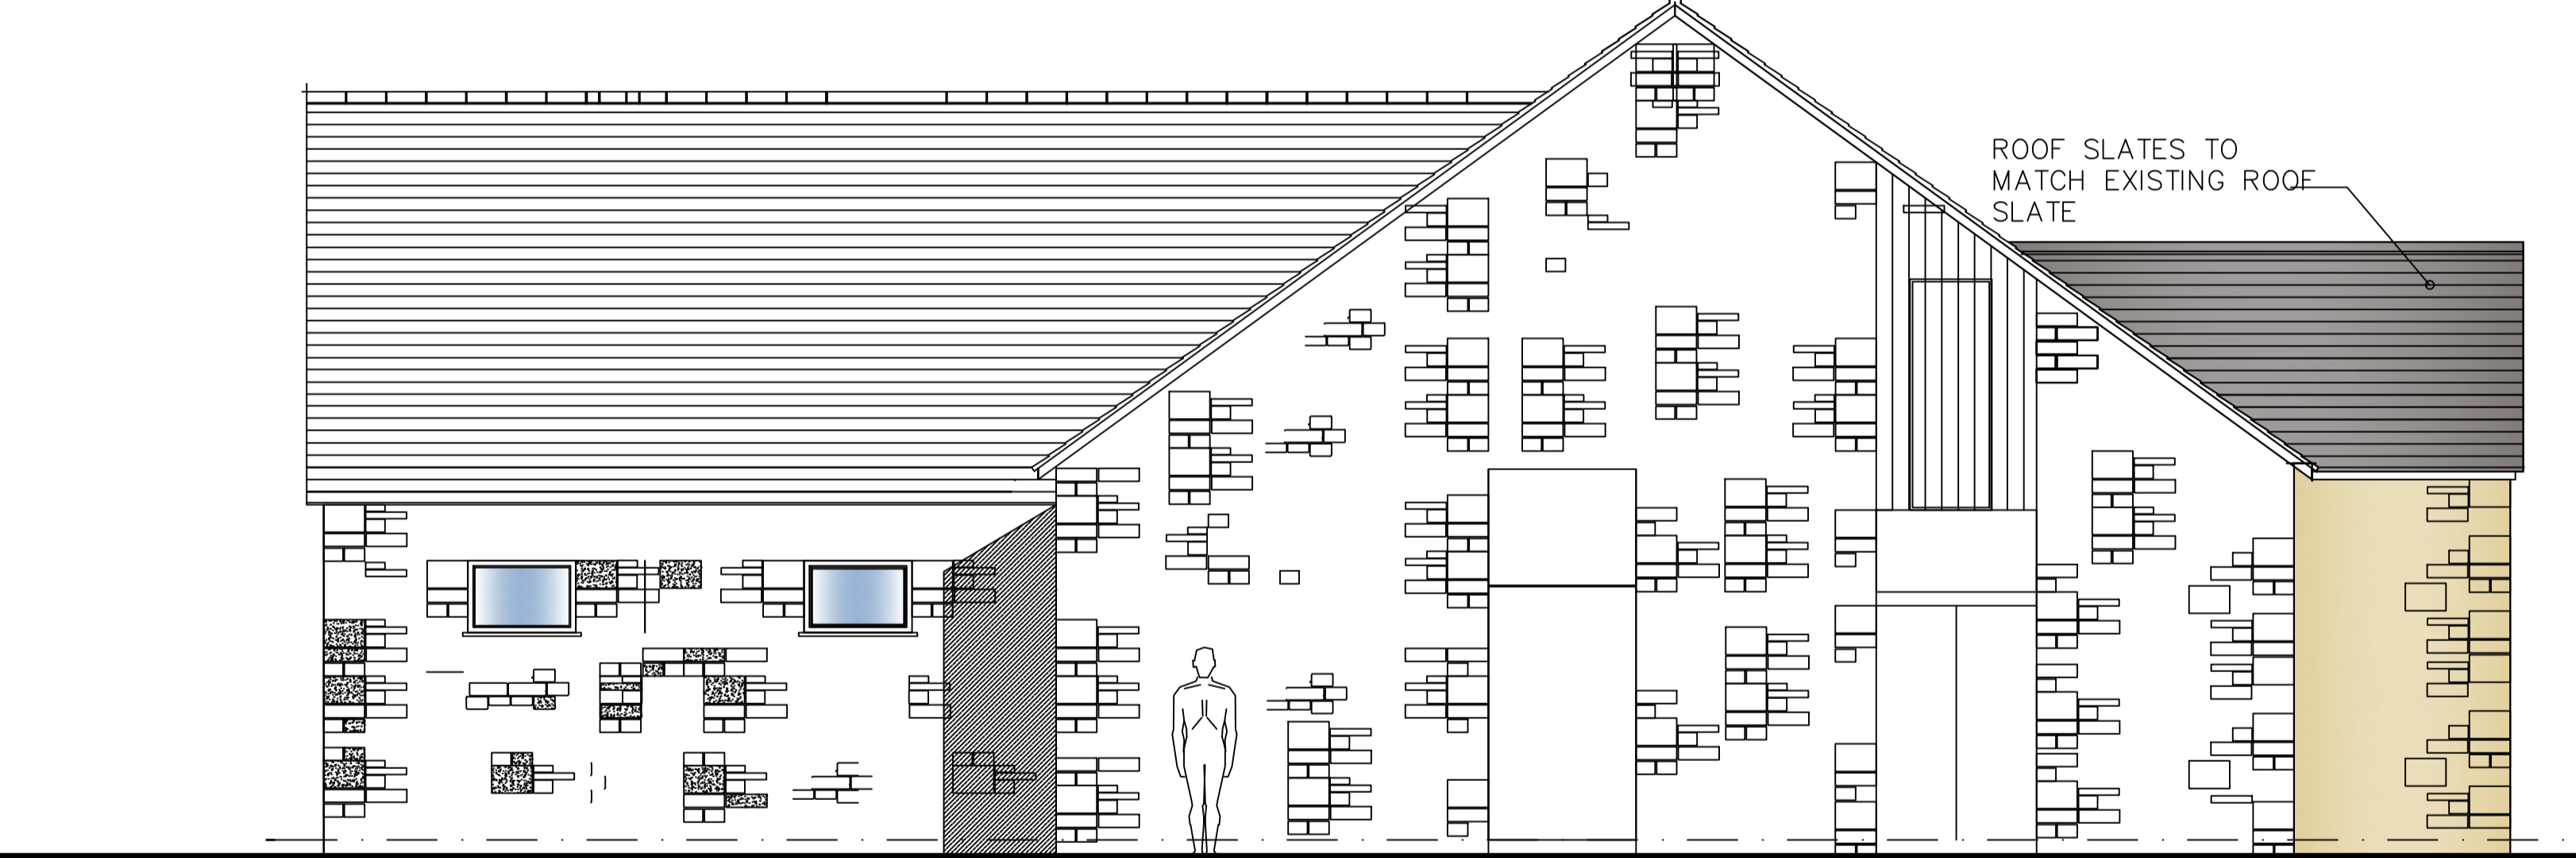

Elevation B

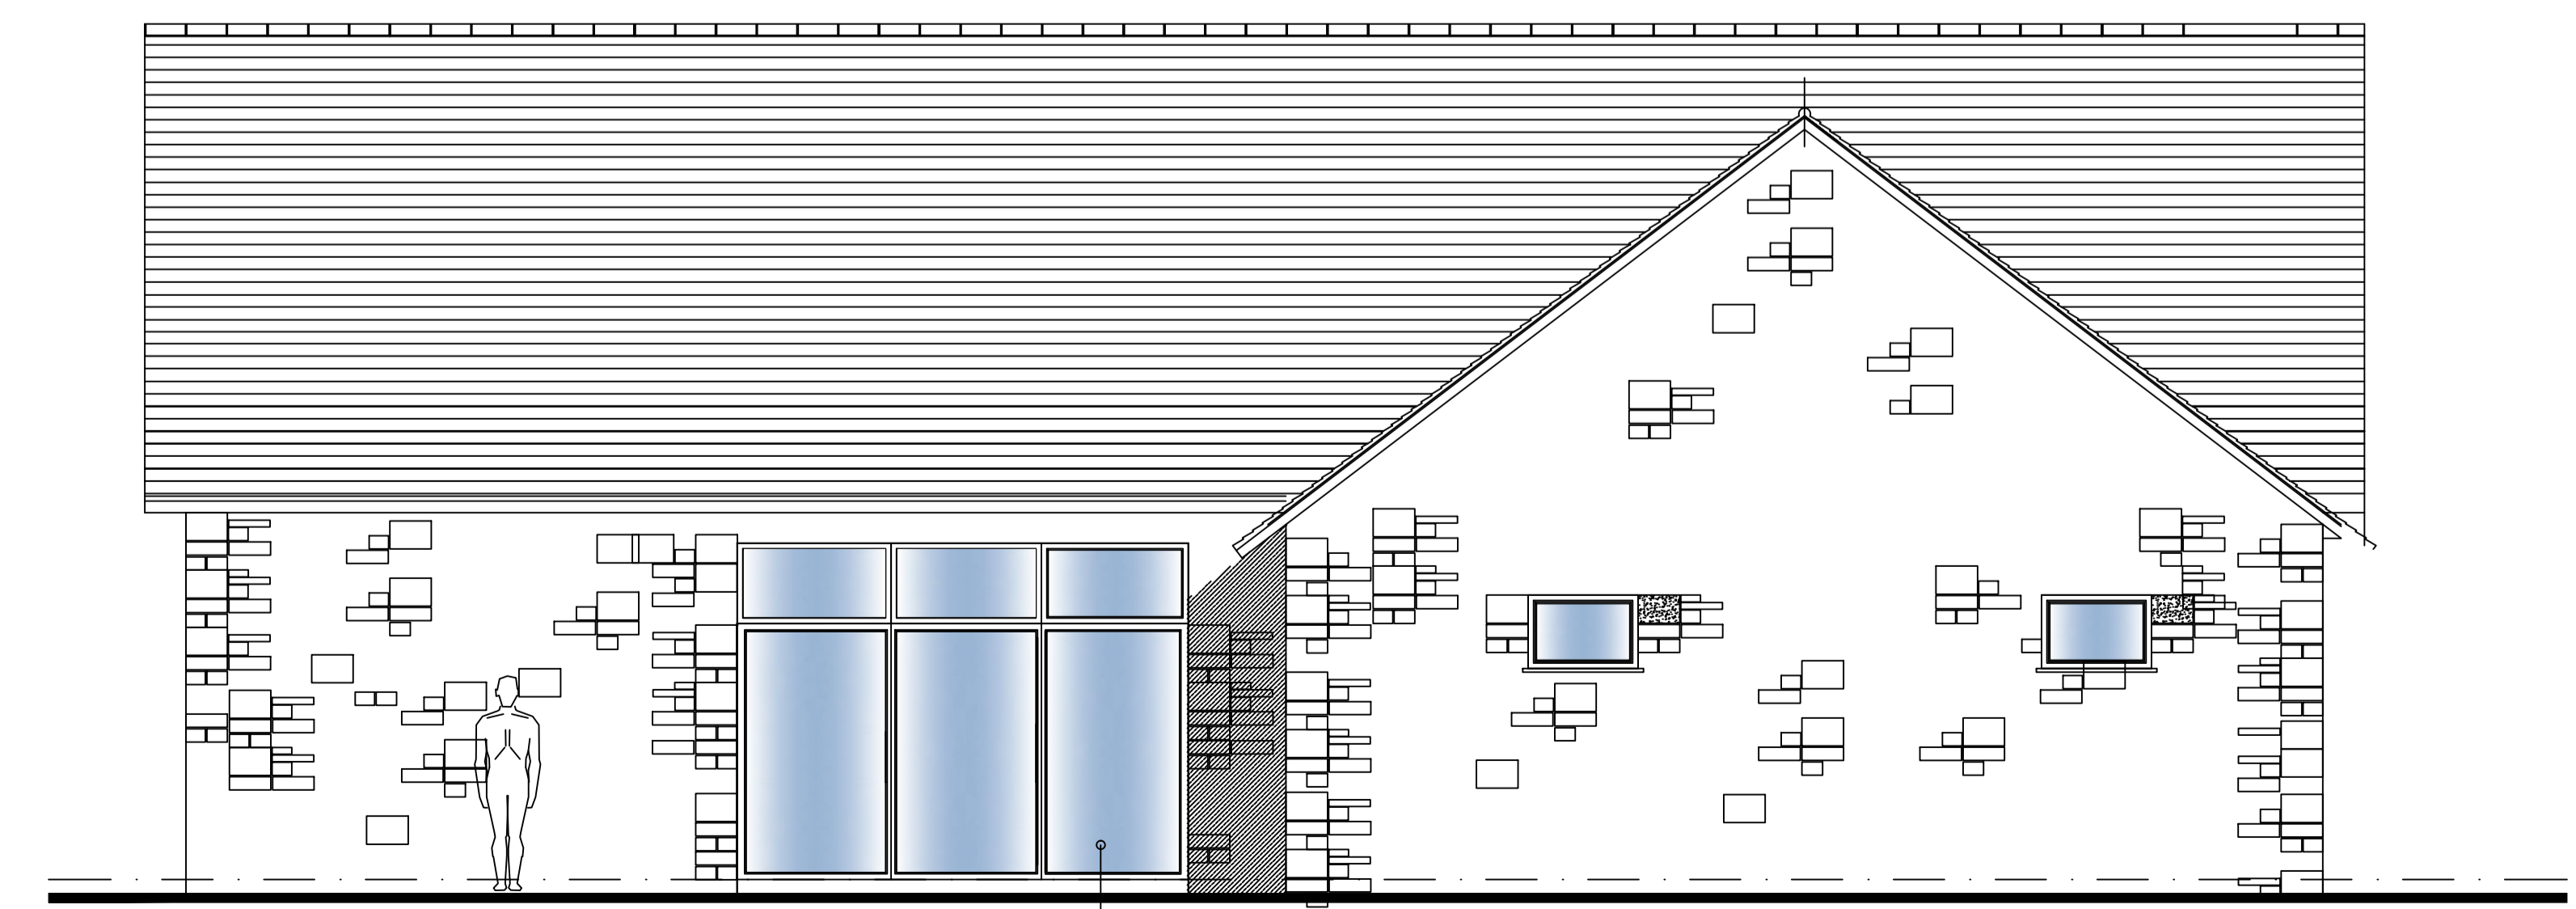

Elevation C

Setting Out ~  
Do not scale off this drawing - use figured dimensions only. If in any doubt - ask!  
All dimensions are in millimetres unless shown otherwise, and are to the nearest full millimeter. Angular dimensions are shown in decimal degrees and are to nearest whole degree  
All dimensions are between structural brick & blockwork or timber stud faces unless specifically stated otherwise on individual dimensions  
Where items are to be fabricated off site, on site dimensions are to be used and confirmed prior to ordering or manufacture

<p>NORTH</p>	<p>Client Village Hall</p>	<p>Title Proposed Plans &amp; Elevations</p>	
	<p>Project Village Hall Wendelbury Oxfordshire</p>	<p>Scale 1:50</p>	<p>Drawing No BW006 / 01</p>