


Land in ownership of the Applicant

Application boundary

SITE LOCATION PLAN
Scale 1:1250

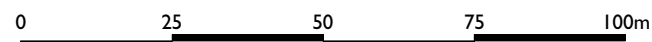

NICK COX ARCHITECTS
77 HEYFORD PARK UPPER HEYFORD OXFORDSHIRE OX25 5HD
TEL 01869 238092 FAX 01869 238001 INFO@NICKCOXARCHITECTS.CO.UK

- Notes
1. All dimensions to be checked on site prior to proceeding
 2. Do not scale from drawing.
 3. Any discrepancies are to be reported to the Architect by the contractor prior to proceeding.
 4. Do not assume that the existing building is square, level or plumb.

Project Bicester Heritage Car Port	Date May 19	Drawn / Chk NB	Scale @ A3 1:1250
	Project Reference 1719		
Drawing Title Site Location Plan		Drawing No. PL410	Revision A