


No part of this drawings should be scaled without the consent of SBA. This drawing is the copyright of SBA and should not be reproduced in whole or part without the express written consent of SBA

Main Roof Thatch
Prepare thatch to both elevations back to sound base. Replace all gable and eaves timber work and rethatch with combed wheat reed to min 350mm depth. Provide decorative ridge capping including stag feature. Cover whole roof with galvanised wire netting.

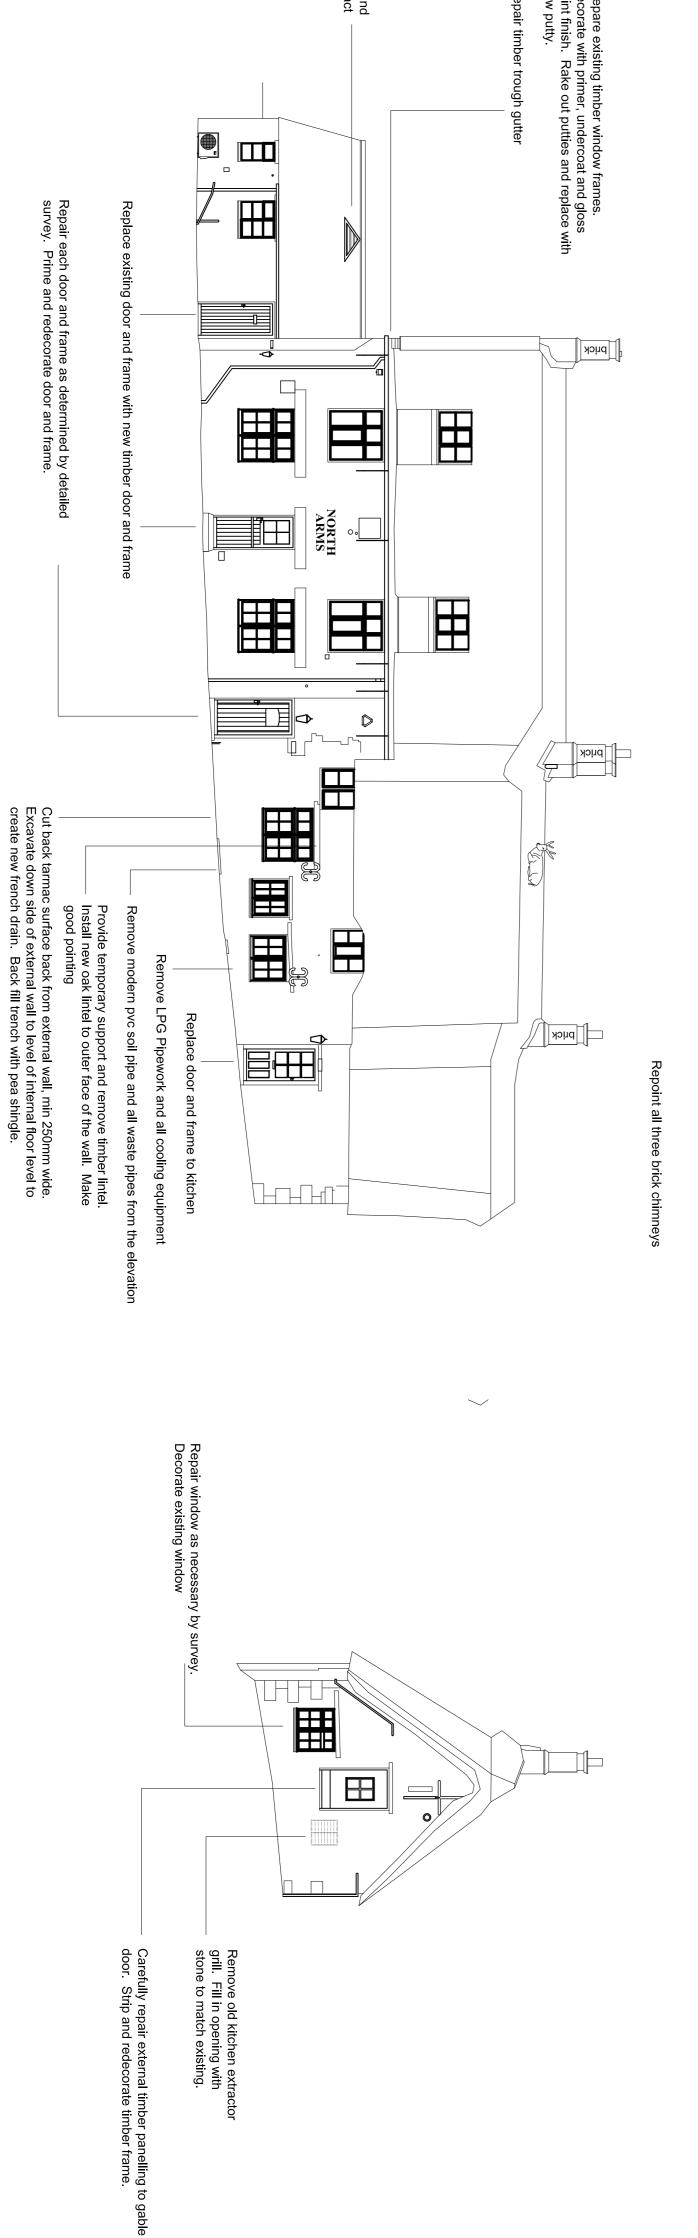

:	⊳		ϖ
some of the second contract of the contract of	A Elevation undated to match plans old doorway	kitchen extract louvres added to roof	B Notes updated, boiler flue and soil pipe notes added,
0.00	00+ 3018		Apr 2019

		_		_	
Drawing		Checked		Drawn Bv	
			SB		
	Sept 2016	Date	1:100 at A1	Scale	

Drawing		Checked	Drawn By
			SB
		Date	Scale
	Sept 2016		1:100 at A1

	Drawing
Sept 2016	
Date	Checked
1:100 at A1	SB
Scale	Drawn By

Checked	Date Sept 2016
Drawing	
Proposed Elevations	ons

Project

Client

Wroxton

North Arms

Wroxton College

Brear Associates

Atherstone Hill
Atherstone on Stour
Stratford on Avon
CV37 8NF The Beer House

Tel:01789 450283

Drawing No 2016-34/06B