




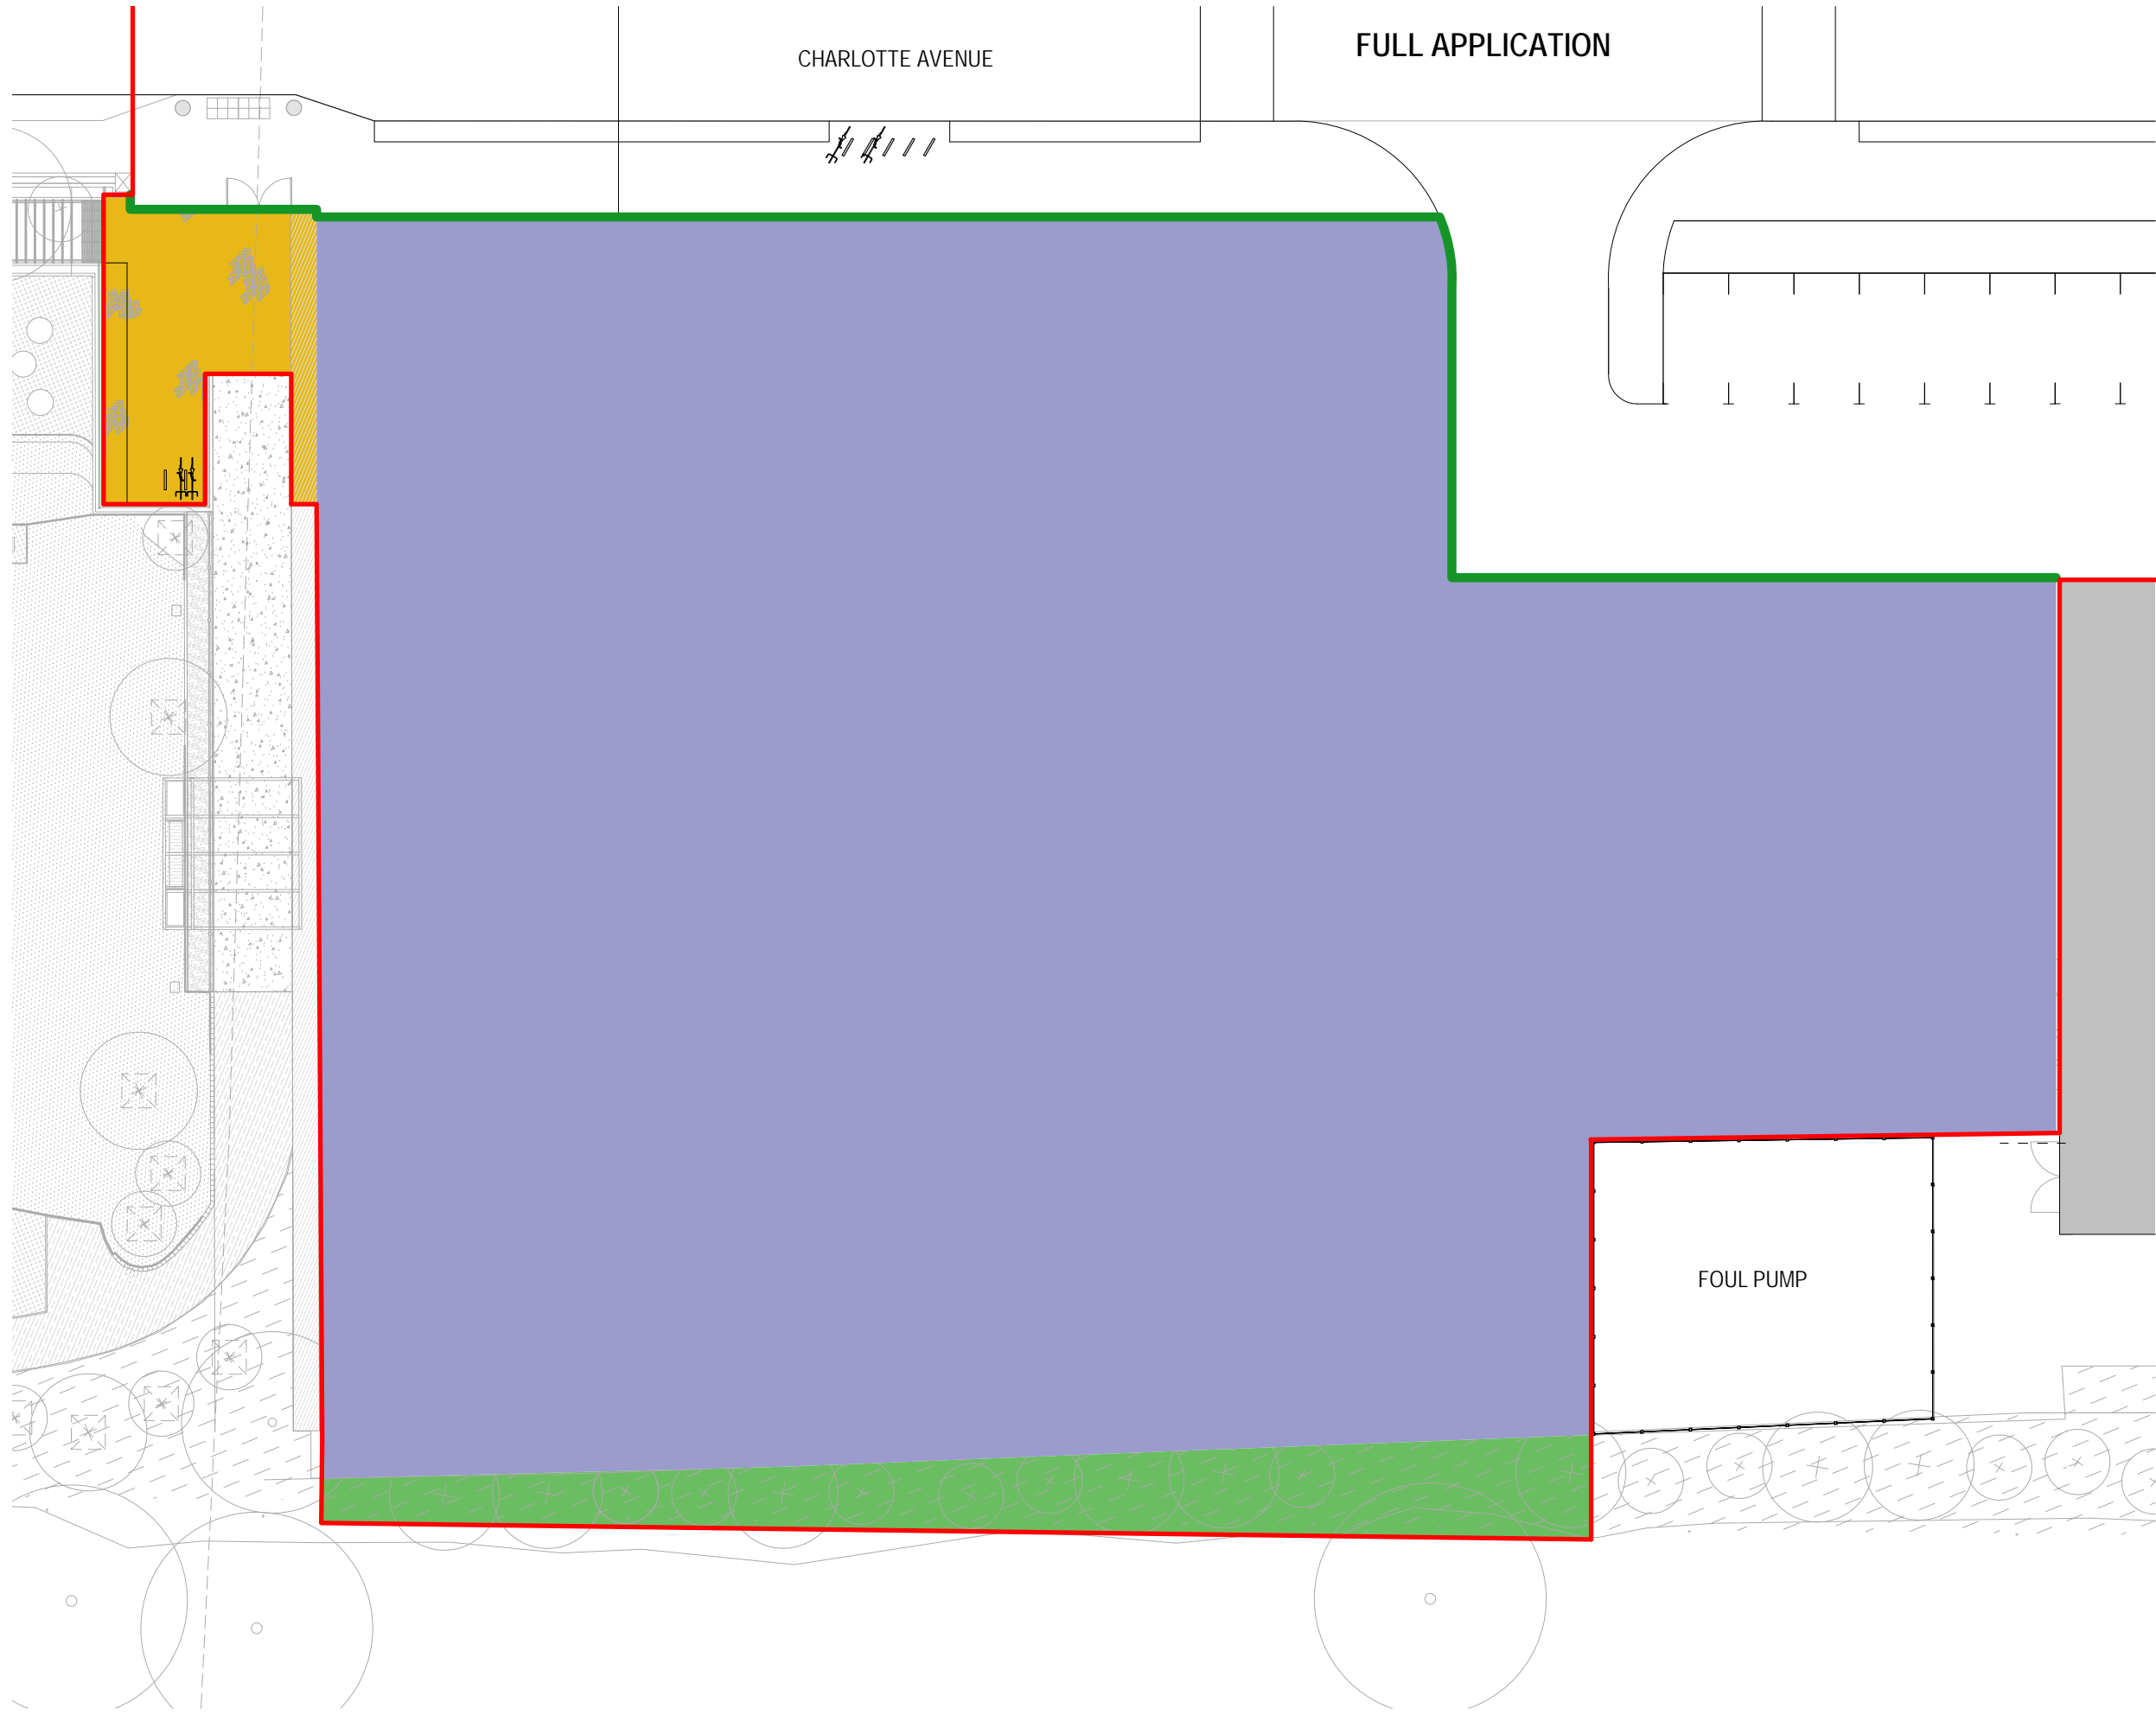


CHARLOTTE AVENUE


FULL APPLICATION




-  PUBLIC SPACE
-  MIXED USE - GEA up to 3000sqm (Use Class A1/A2/A3/A4/A5/B1/D1)
-  GREEN INFRASTRUCTURE
-  Site Boundary
-  Full Application Boundary

REVISION	DATE	DESCRIPTION	ARCHITECT	PARTNER
S2 P 1	03.10.19	Planning update to include full and outline application areas		ADP

CHECK ALL DIMENSIONS AND VERIFY ON SITE. REPORT ANY ERRORS OR OMISSIONS

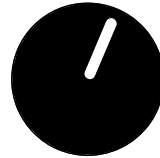




Cantay House
 Park End Street Oxford OX1 1JD
 T +44 (0) 1865 248045
 E oxford@adp-architecture.com
 www.adp-architecture.com

JOB TITLE:
 Elmsbrook Local Centre
 North West Bicester
 for A2Dominion

DRAWING TITLE:
 PARAMETER PLAN - LAND USE
 OUTLINE APPLICATION

SCALE: 1 : 250	DRAWING SHEET SIZE: A3	
JOB CODE: ELC2	DRAWING NUMBER: ADP-00-XX-DR-A-0910	REVISION: S2 P 1

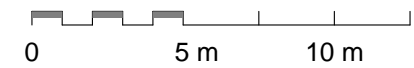

This line should measure 100mm along x and y axis when printed