



scale 1:100

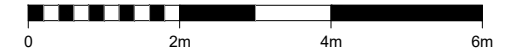


NOTES

REV	DESCRIPTION	DATE	AUTH	CHK'D
A	Bloxham revised. Thornton attached	21.02.2020	PH	PH

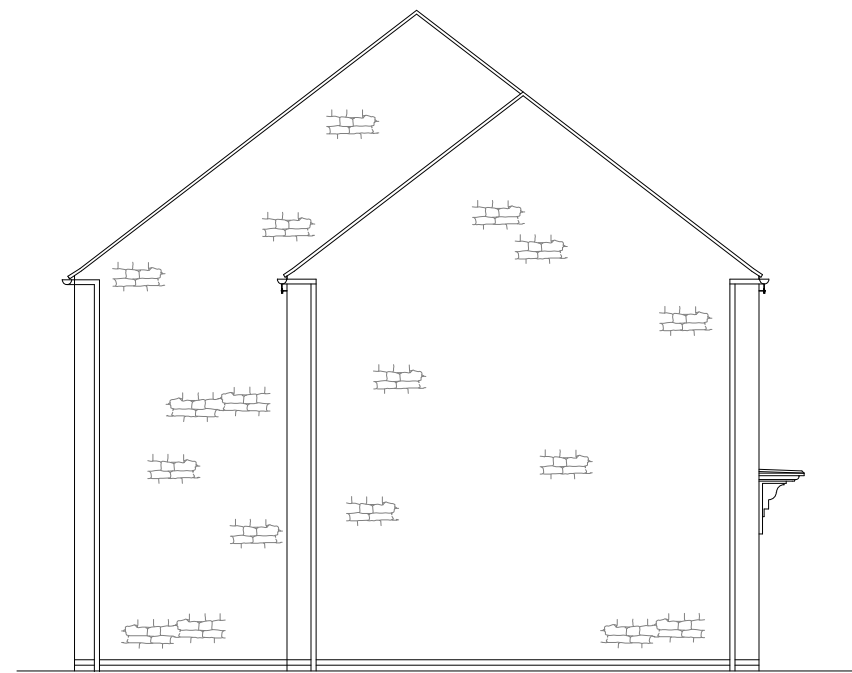

**BLOXHAM      THORNTON**  
**SIDE ELEVATION**

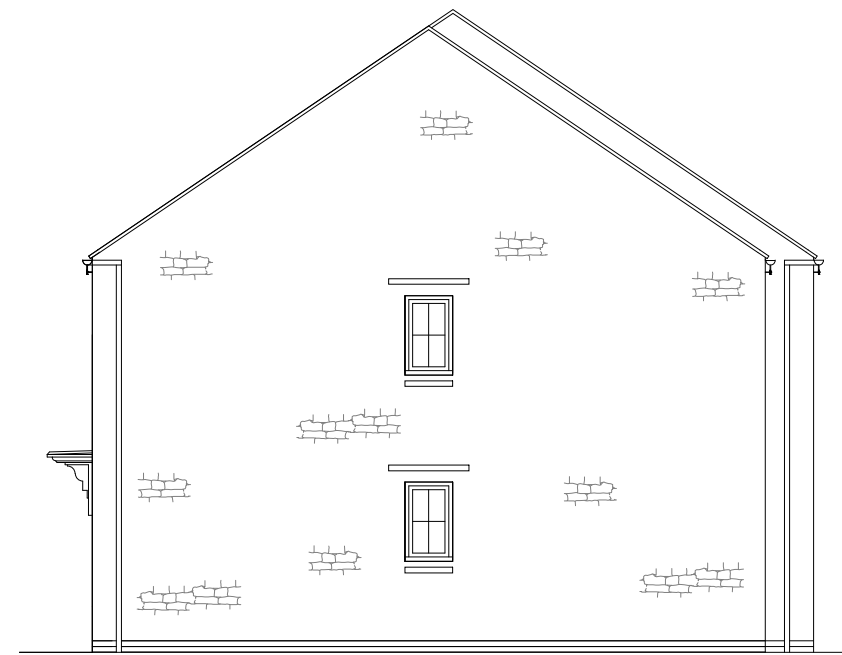

**MAI**  
**SIDE ELEVATION**



PROJECT

Bodicote

DRAWING

House Type Planning Drawing  
House Type: Tho, Mai & Blo ATT. DThru  
Elevations - Sheet 3 of 3

SCALE	DATE	AUTHOR	REV
1:100@A3	Nov 19	IR	A

JOB NO.	DRAWING NO.
7942	BOD.HT.105

CHARACTER AREA:  
Main Street

Housetype	Variation	Stone	PLOT No. -
Thornton	Stone		As Drawn: 271.
Bedrooms	Persons	7	Opposite:
Sq.ft	Sq.m	110.7	
Maidstone	Stone		PLOT No. -
Bedrooms	Persons	5	As Drawn: 269.
Sq.ft	Sq.m	77.1	Opposite:

Housetype	Variation	Stone	PLOT No. -
Bloxham	Stone		As Drawn: 270.
Bedrooms	Persons	6	Opposite:
Sq.ft	Sq.m	119.2	