


scale 1:100




NOTES

REV	DESCRIPTION	DATE	AUTH	CHK'D
-----	-------------	------	------	-------

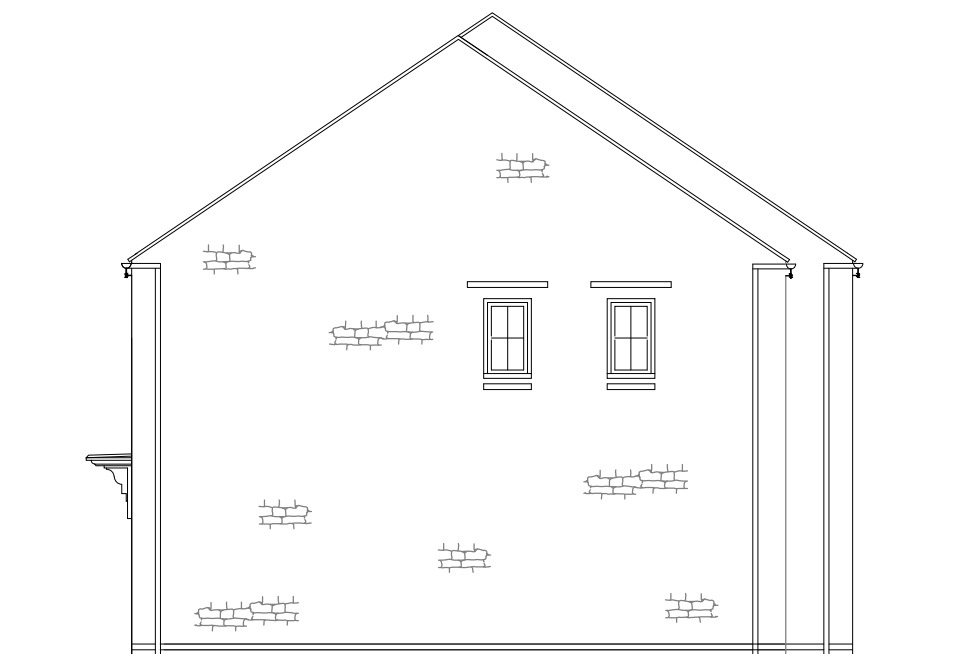

**P382**  
**SIDE ELEVATION**

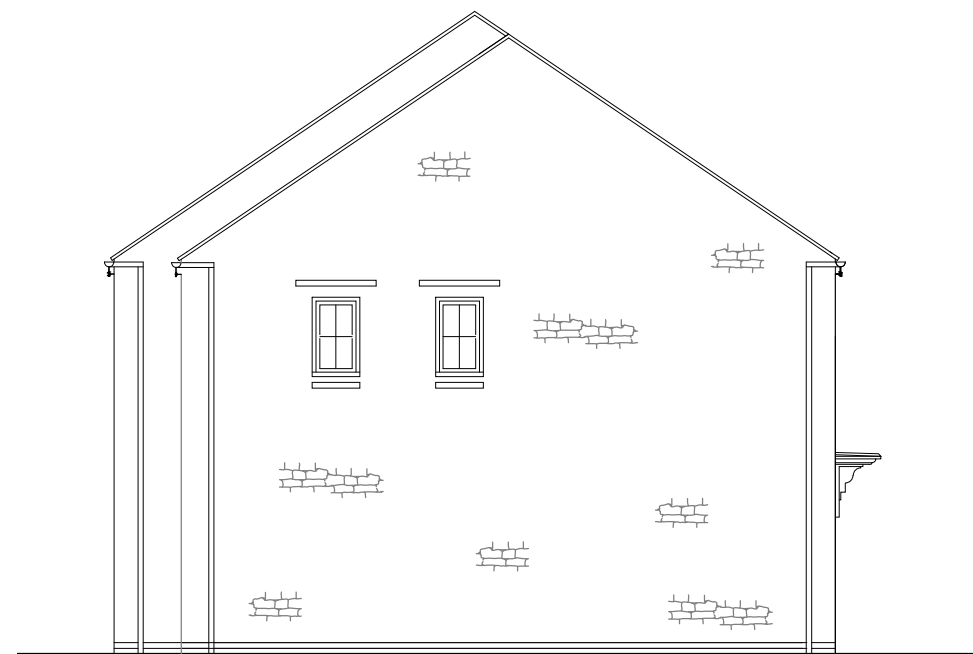

**P382**  
**SIDE ELEVATION**



PROJECT

Bodicote

DRAWING

House Type Planning Drawing  
House Type: P382 and Bloxham (TER)  
Elevations - Sheet 3 of 3

SCALE	DATE	AUTHOR	REV
1:100@A3	Feb 2020	PH	*

JOB NO.	DRAWING NO.
7942	BOD.HT.014

CHARACTER AREA:  
Main Street

Housetype	P382	Variation	Stone	PLOT No. - As Drawn: 146, 147. Opposite: 144.	Housetype	The Bloxham	Variation	Stone	PLOT No. - As Drawn: Opposite: 145.
Bedrooms	3	Persons	5		Bedrooms	3	Persons	6	
Sq.ft	832	Sq.m	77.3		Sq.ft	1225	Sq.m	113.8	